




West

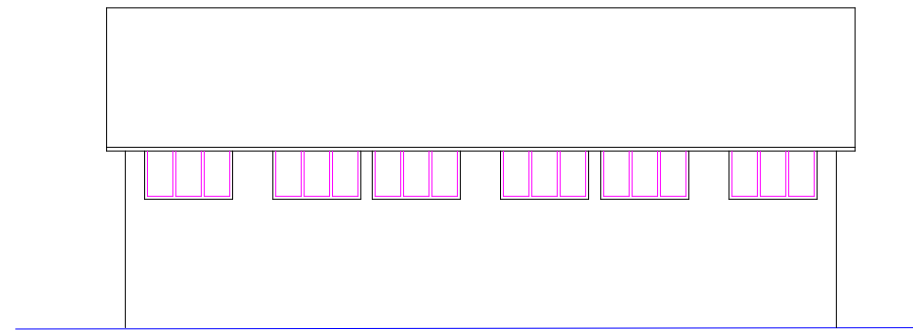


South

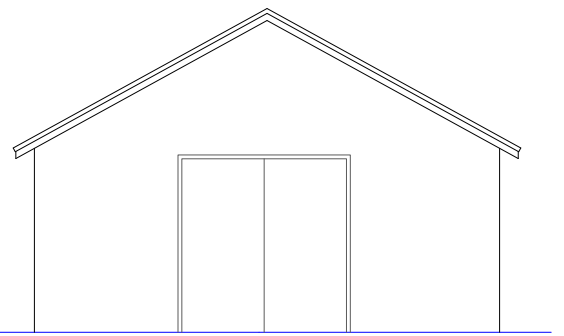


East

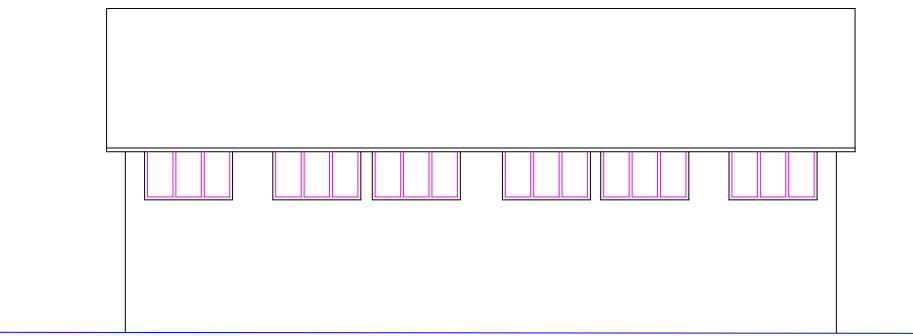

North

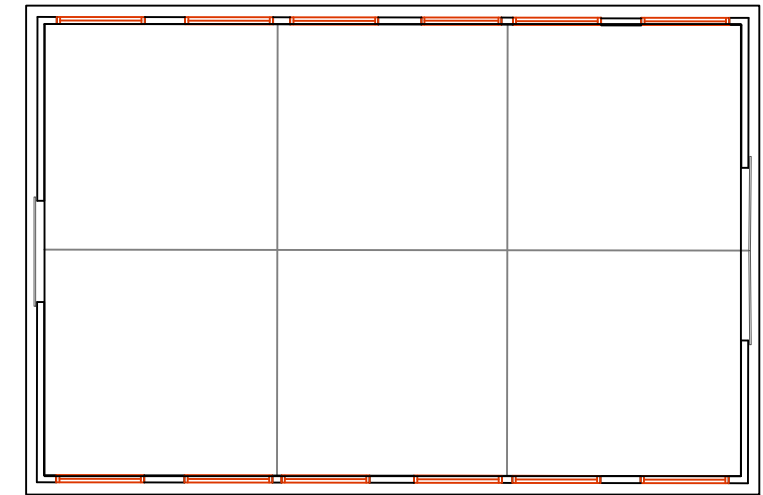

Floor Plan

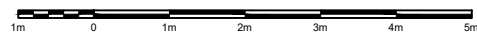

Existing GIA = 55 sq m

CLIENT MEGAN WHITTLE	PROJECT LAND NORTH OF 66 STREET END LANE, SIDLESHAM	TITLE BUILDING 2 - BATTERY EXISTING ELEVATIONS AND FLOOR PLAN	STATUS PLANNING	DRAWN BY SJ	REVIEWED BY SJ
DATE 15.09.2023	SCALE 1:100@A3	DRAWING NUMBER 6			

STEPHEN JUPP MRTPI
 CHARTERED TOWN PLANNER
 PO BOX 839, CHICHESTER
 West Sussex PO19 9XQ
 Tel 07777 618886
 Email: steve@planning-solutions.co.uk
 www.planning-solutions.co.uk