



EXISTING GROUND FLOOR PLAN

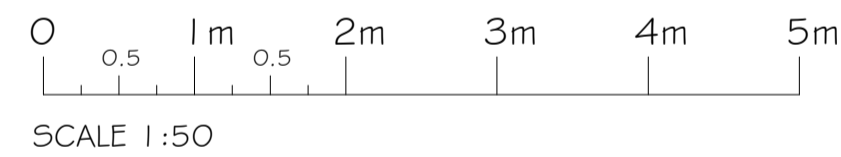


SCALE 1:50



©Crown Copyright and database rights 2023 OS no. AC0000849896

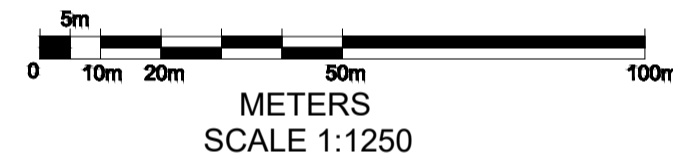

METERS
SCALE 1:1250

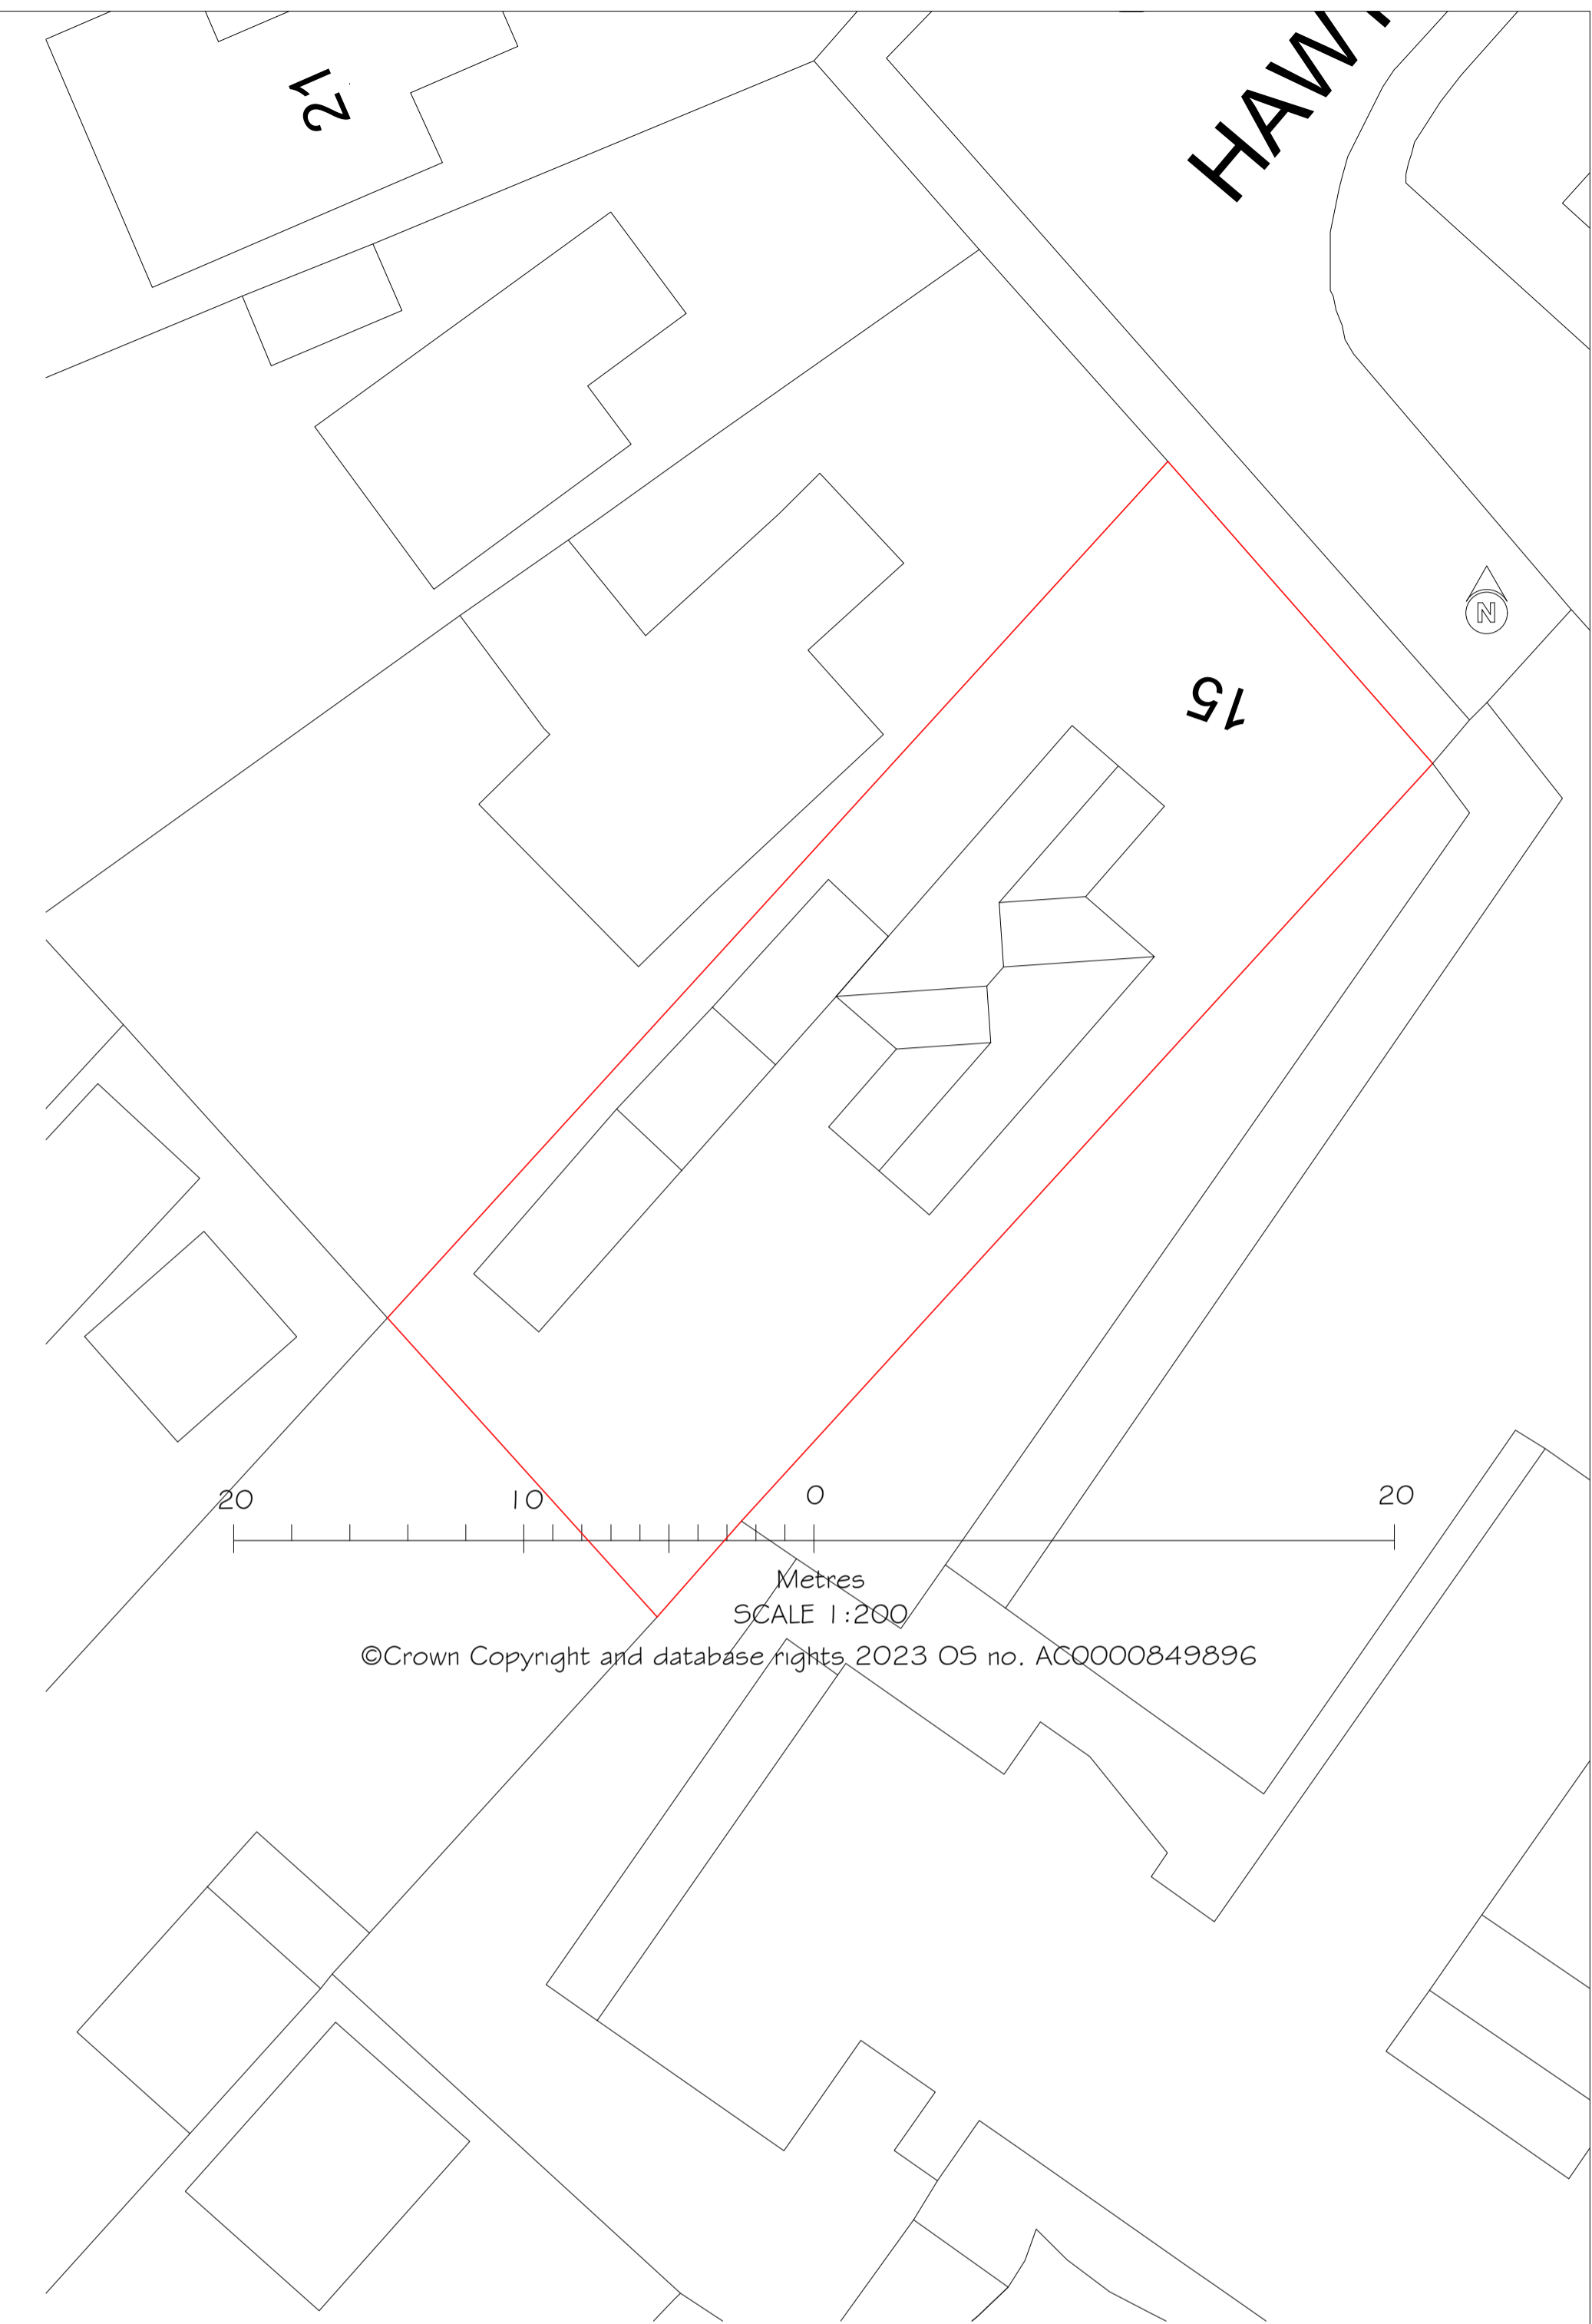

©Crown Copyright and database rights 2023 OS no. AC0000849896


Metres
SCALE 1:200




EXISTING FRONT ELEVATION




EXISTING SIDE ELEVATION

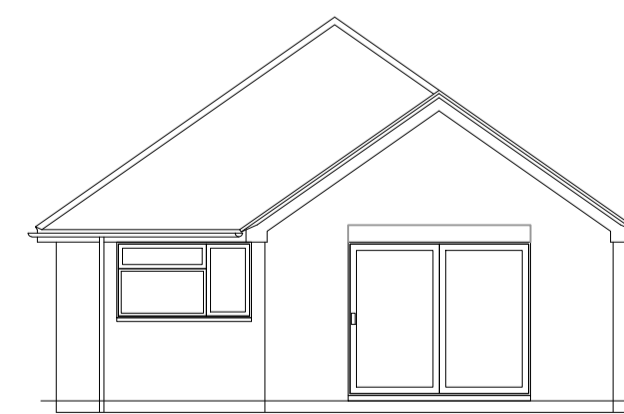

EXISTING REAR ELEVATION

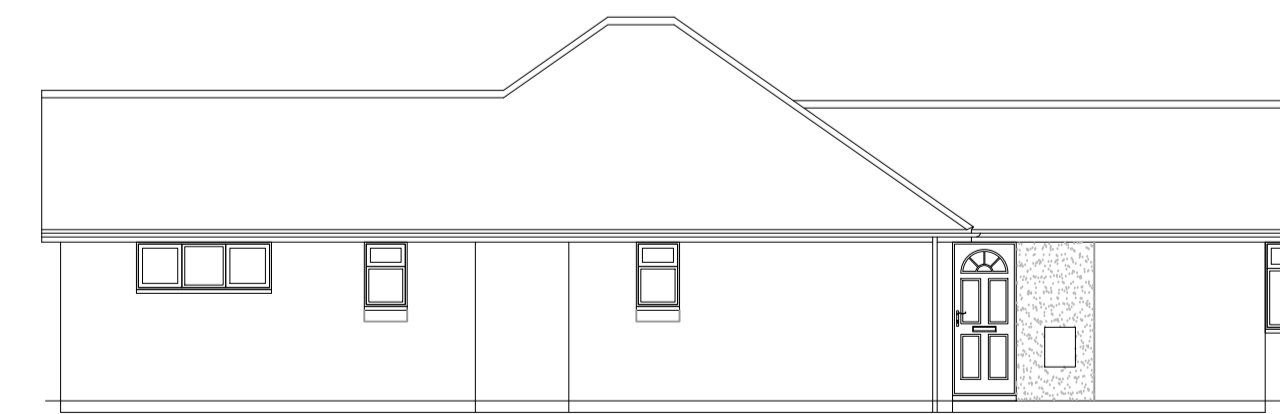

EXISTING SIDE ELEVATION

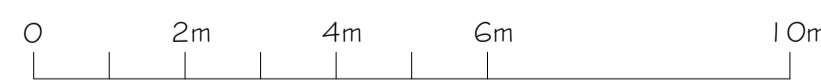

SCALE 1:100

- EXISTING STRUCTURE
- PROPOSED STRUCTURE
- - - REMOVED STRUCTURE
- POSSIBLE STEEL BEAMS
- - - POSSIBLE KITCHEN PLAN

PROJECT
PROPOSED GROUND FLOOR
FRONT EXTENSION AT:
15 HAWTHORN WAY
BISLEY
GU24 9DF

TITLE
EXISTING FLOOR PLAN, ELEVATIONS
& LOCAL PLAN

 **Cranford Design Ltd**
Architectural Services,
CAD Design & Draughting

DATE
MARCH 2024

Tel: 01252 872657
Mob: 07525 064570
E-mail: info@cranforddesign.co.uk
Website: www.cranforddesign.co.uk

SCALE
SEE DRAWING

Centaur House
Ancells Business Park, Ancells Road
Fleet GU51 2UJ

DRAWING NUMBER

D2904-01

A1 PAPER SIZE A

These plans must not be acted upon until the appropriate planning and building regulation approvals have been granted. Should the works be undertaken prior to the above approvals being in place it is done so entirely at the clients own risk.