

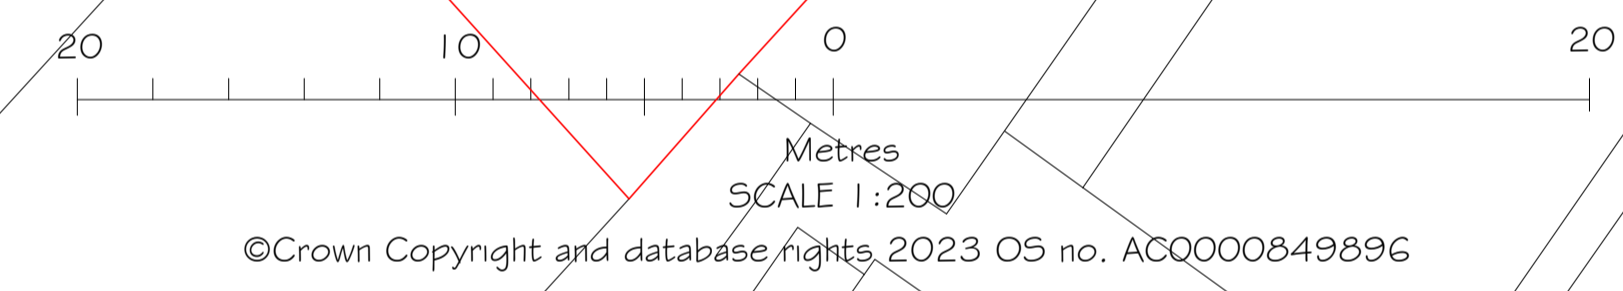


PROPOSED GROUND FLOOR PLAN

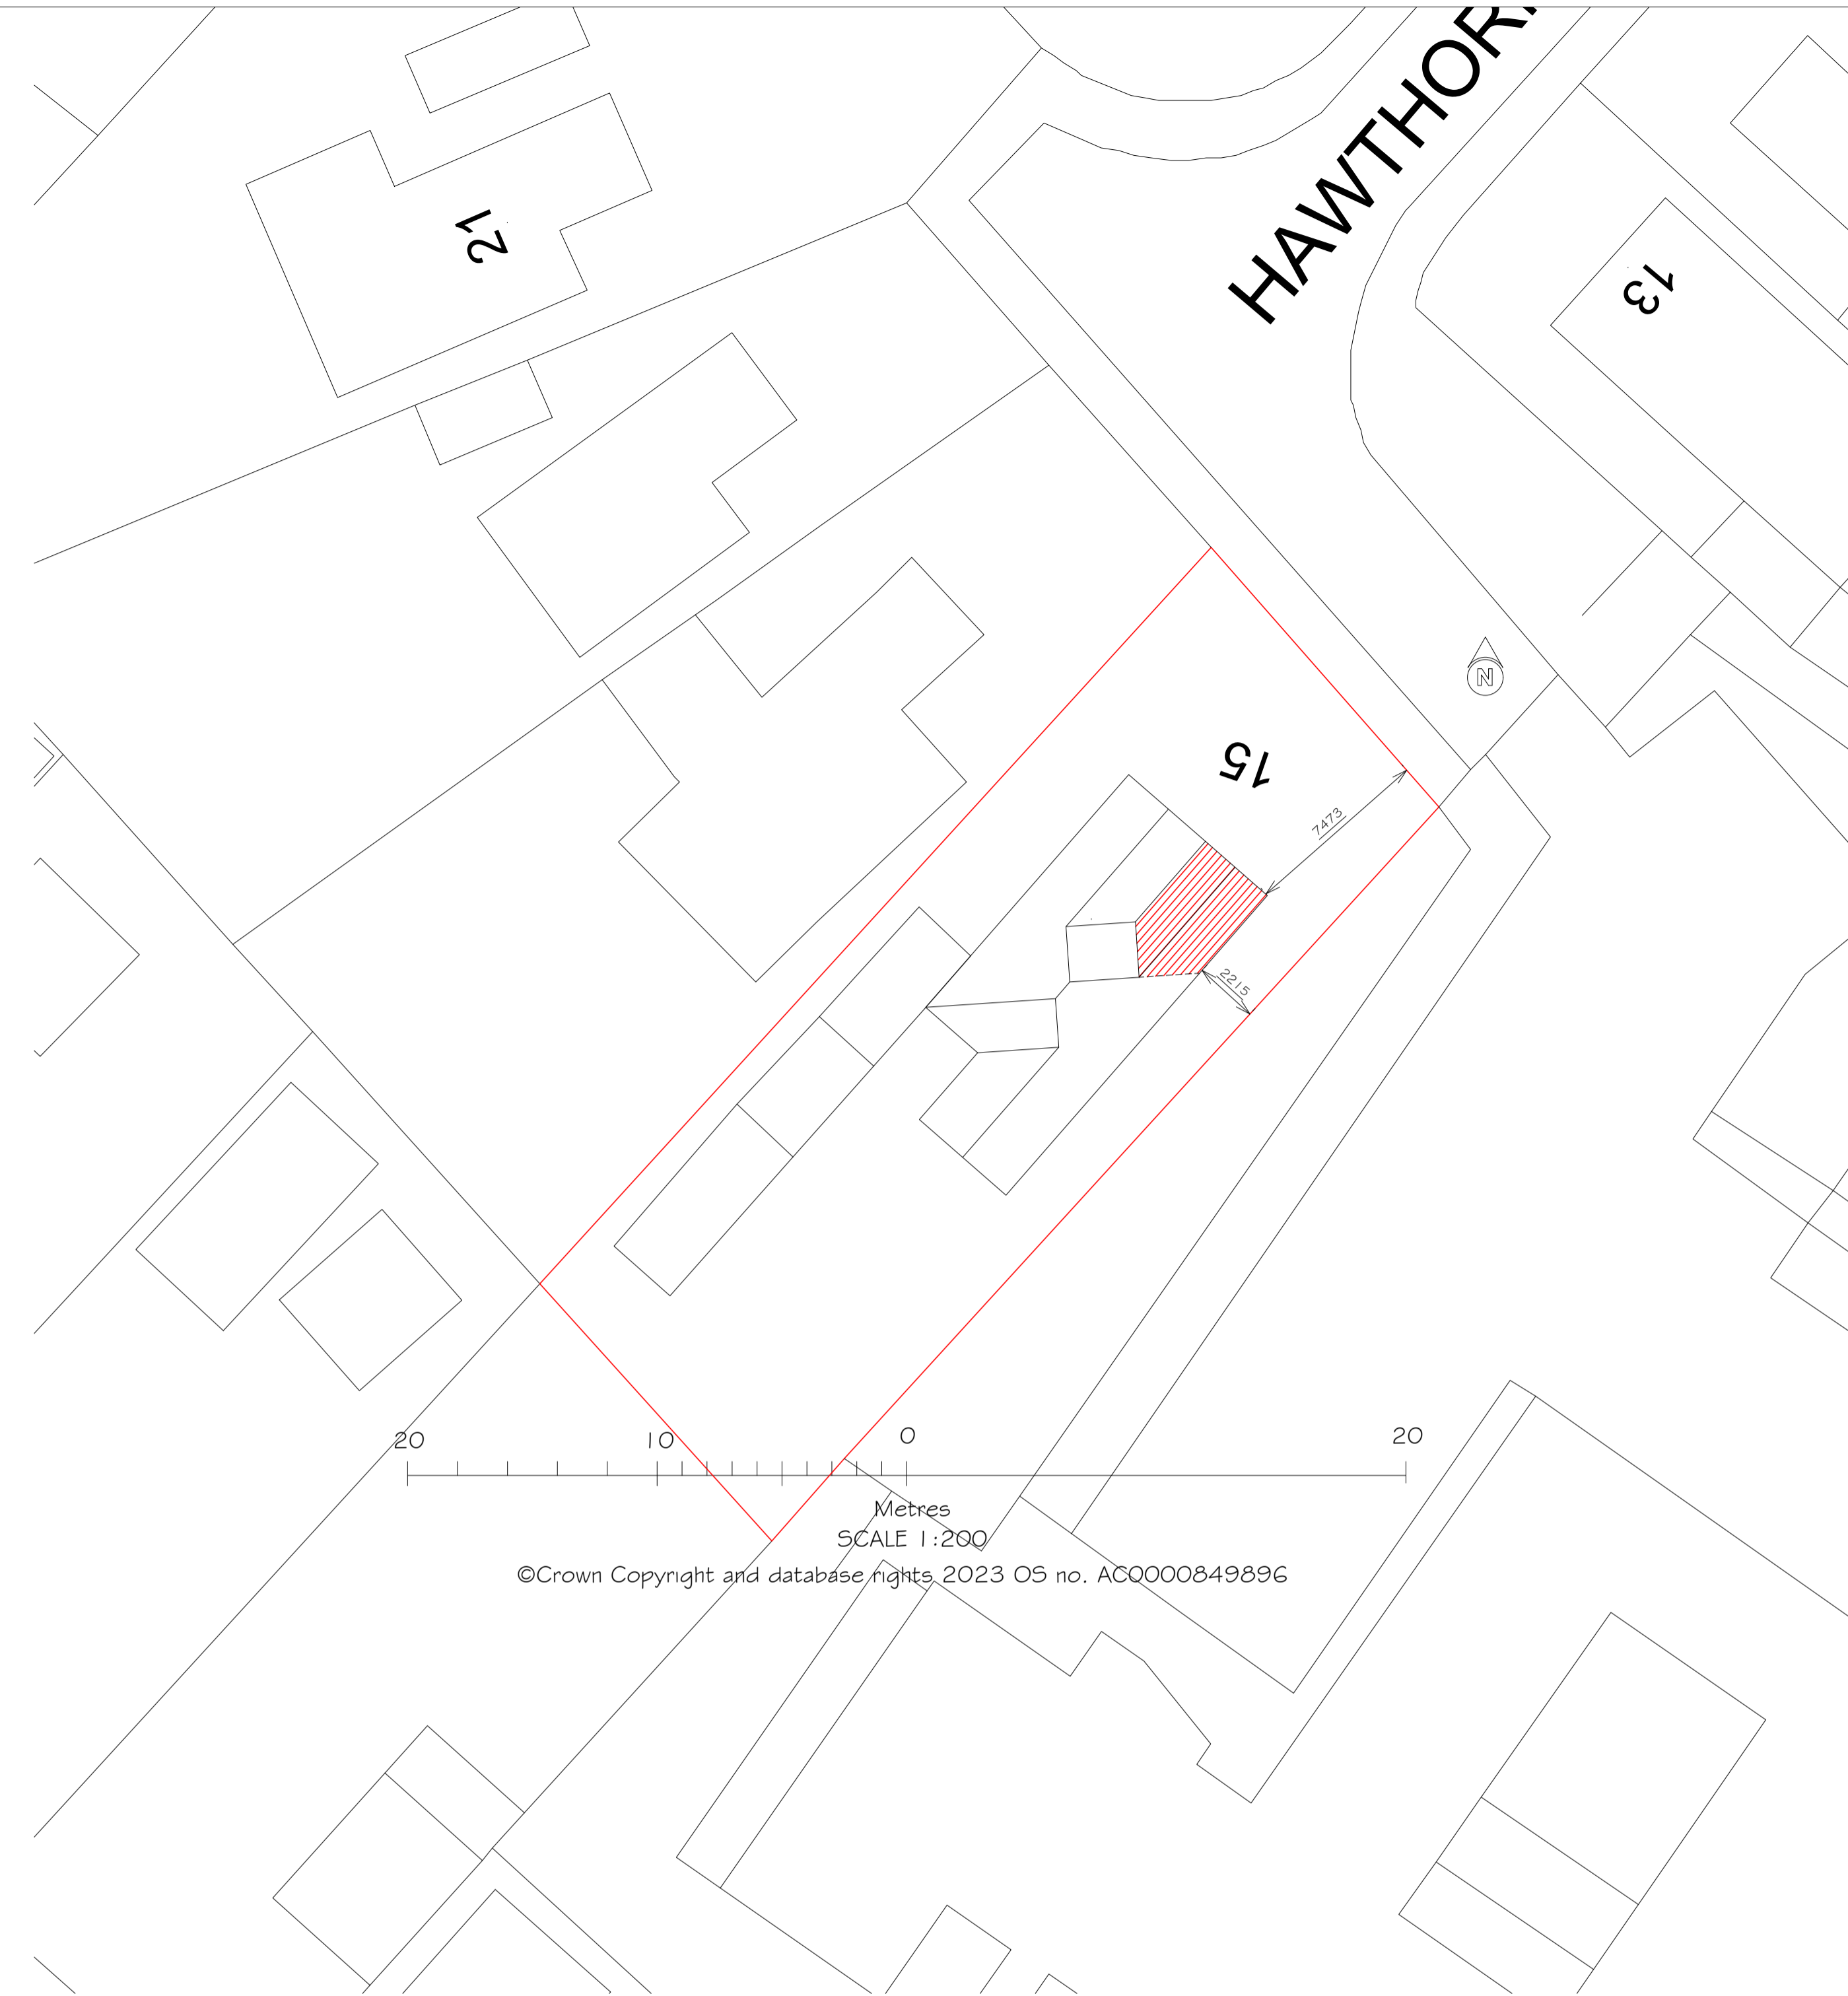


- EXISTING STRUCTURE
- PROPOSED STRUCTURE
- - - - REMOVED STRUCTURE
- - - - POSSIBLE STEEL BEAMS
- - - - POSSIBLE KITCHEN PLAN

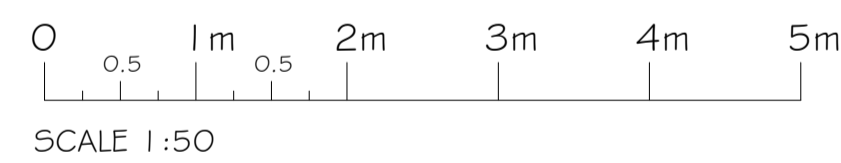


PROPOSED FRONT ELEVATION




PROPOSED SIDE ELEVATION

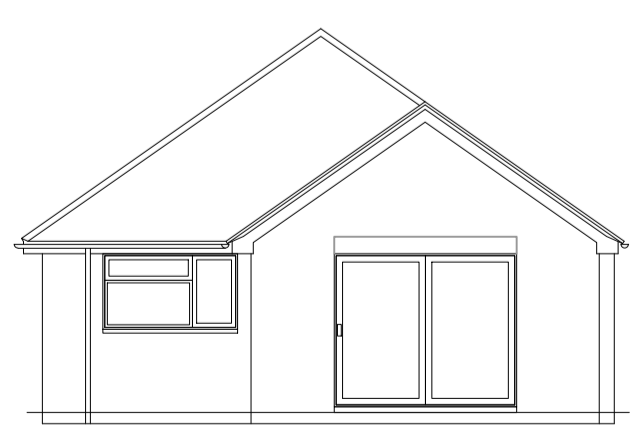

PROPOSED REAR ELEVATION

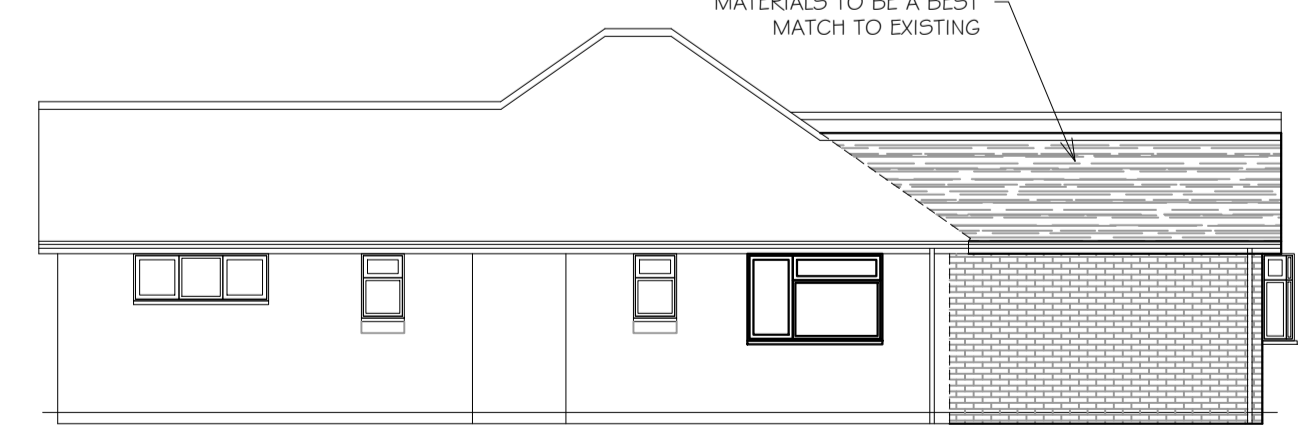

PROPOSED SIDE ELEVATION

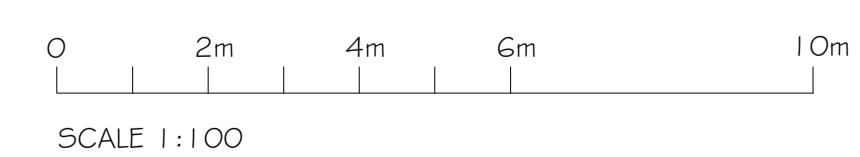

PROJECT  
PROPOSED GROUND FLOOR  
FRONT EXTENSION AT:  
15 HAWTHORN WAY  
BISLEY  
GU24 9DF

TITLE  
PROPOSED FLOOR PLAN, ELEVATIONS  
& ROOF PLAN

 **Cranford Design Ltd**  
Architectural Services,  
CAD Design & Draughting

DATE MARCH 2024	Tel: 01252 872657 Mob: 07525 064570 E-mail: info@cranforddesign.co.uk Website: www.cranforddesign.co.uk
SCALE SEE DRAWING	Centaur House Ancells Business Park, Ancells Road Fleet GU51 2UJ

DRAWING NUMBER  
**D2904-02**  
A1 PAPER SIZE

These plans must not be acted upon until the appropriate planning and building regulation approvals have been granted. Should the works be undertaken prior to the above approvals being in place it is done so entirely at the clients own risk.