



N.B.
DO NOT SCALE FROM THESE DRAWINGS. IF IN DOUBT ASK ALL DIMENSIONS ARE TO BE VERIFIED ON SITE BY THE CONTRACTOR AND ANY DISCREPANCIES REPORTED TO THE CLIENT/ ARCHITECT PRIOR TO CONSTRUCTION

REV	DESCRIPTION	DATE
A	PLANNING SUBMISSION	16.01.24


MATERIAL EXAMPLES

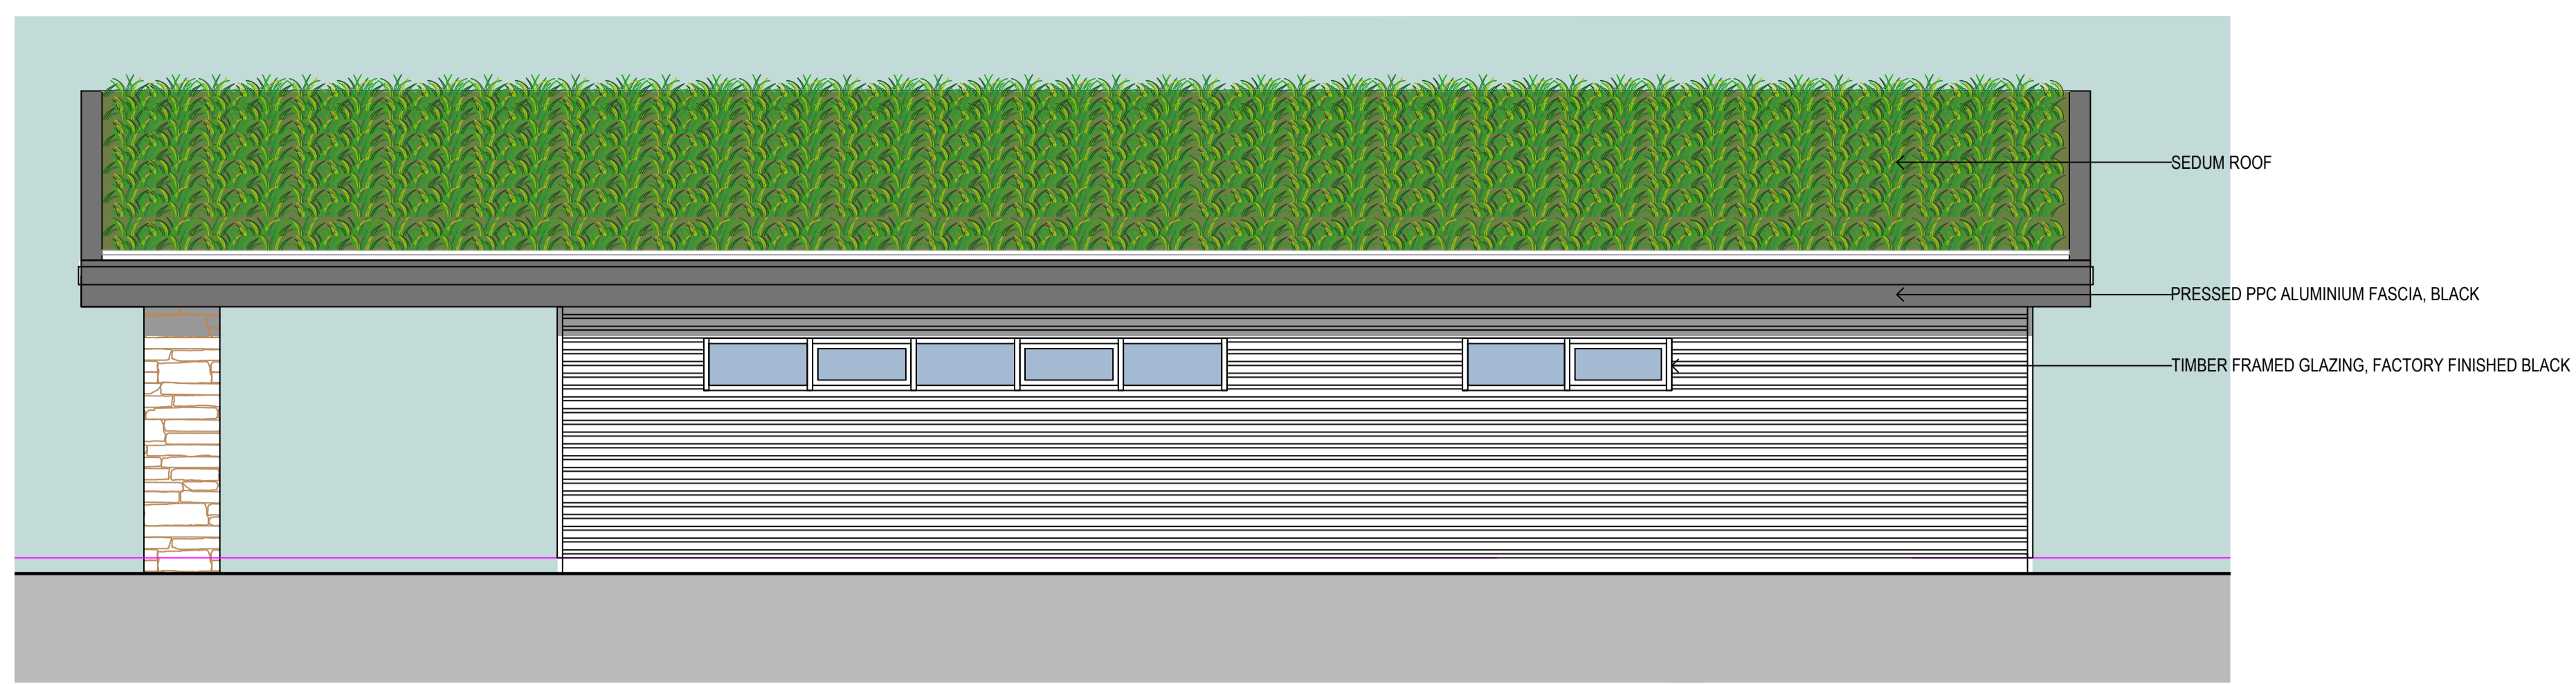


NORTH EAST ELEVATION

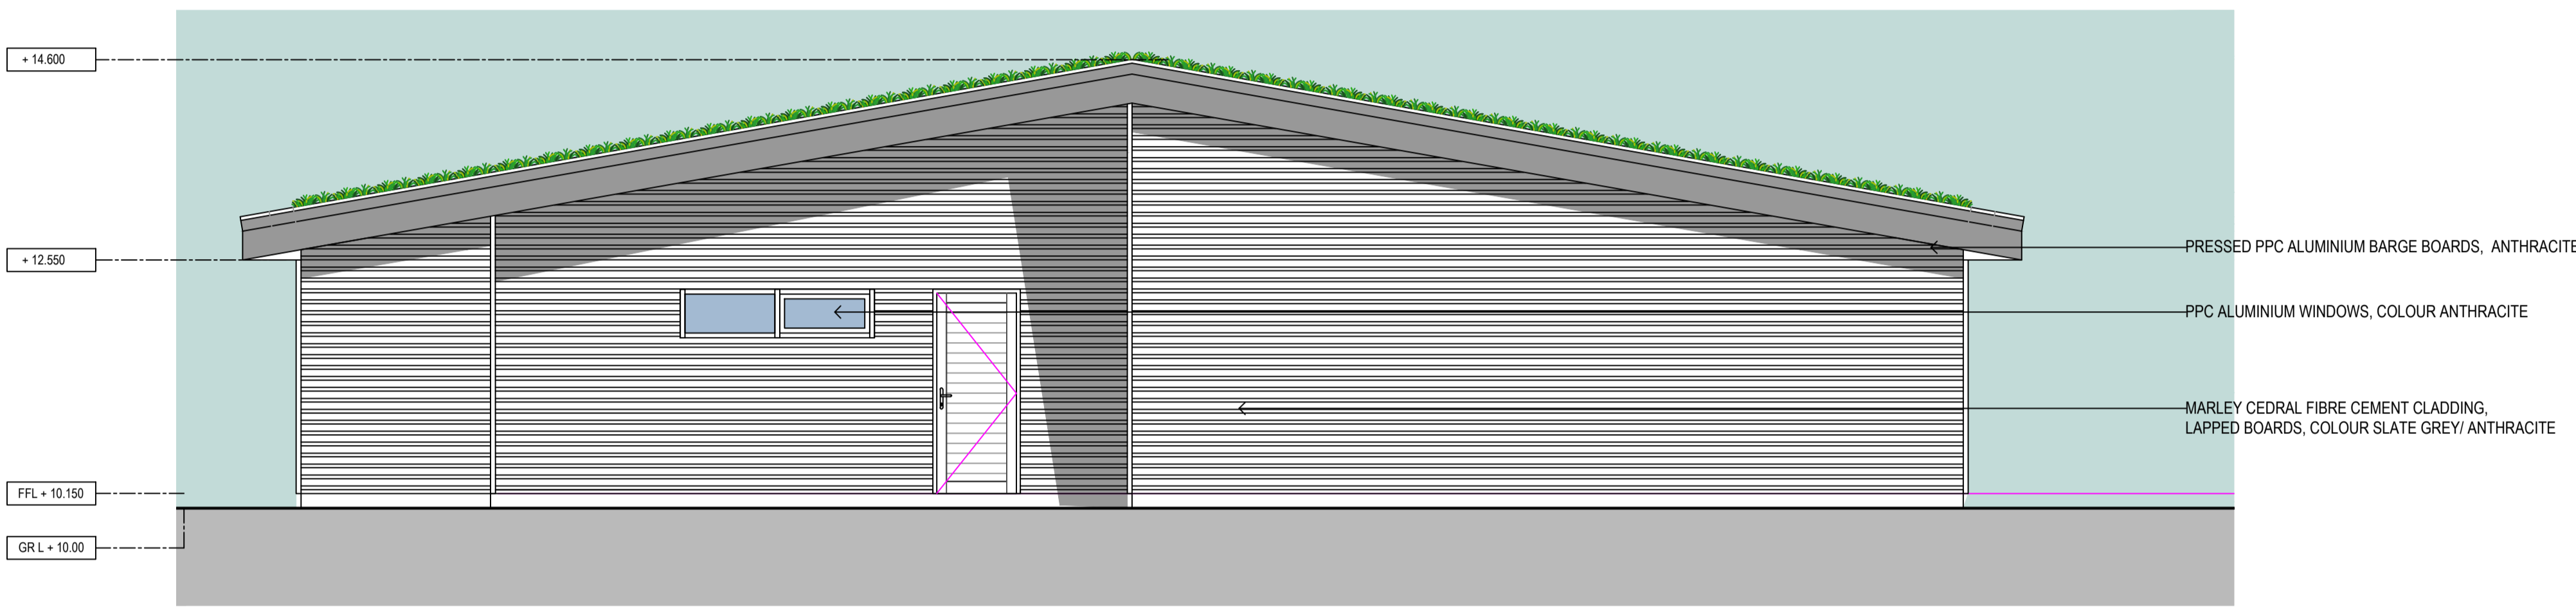

NORTH WEST ELEVATION

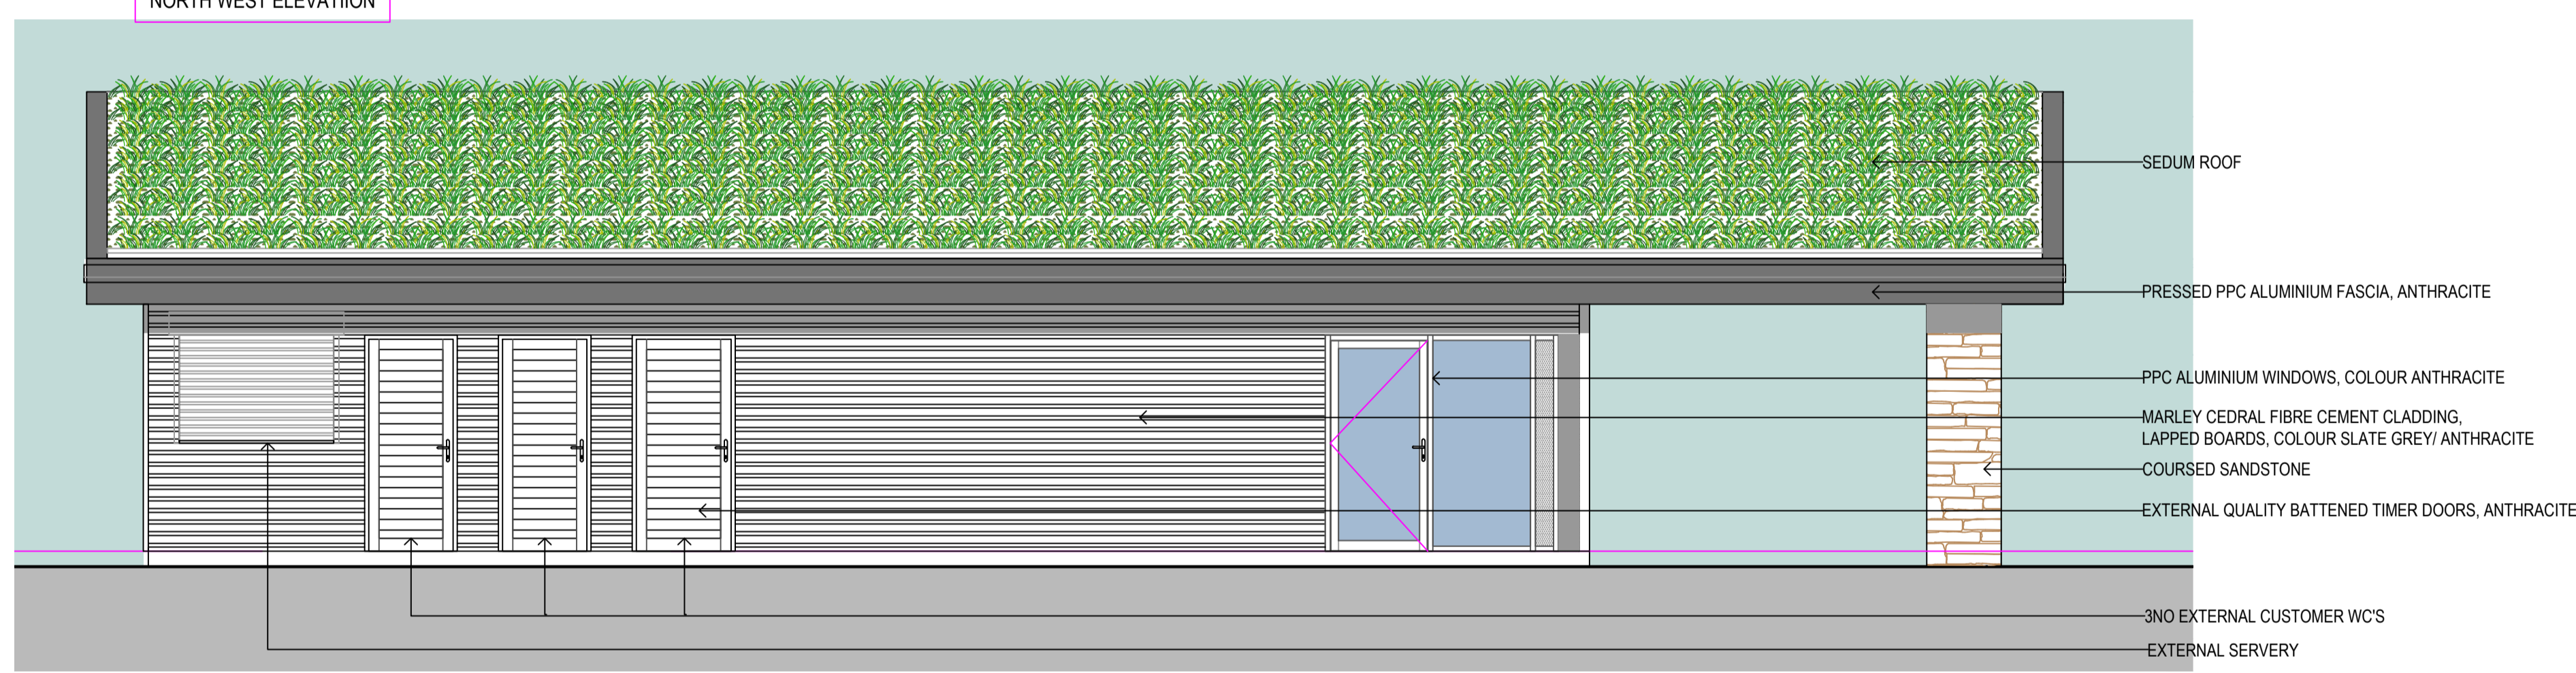

SOUTH WEST ELEVATION

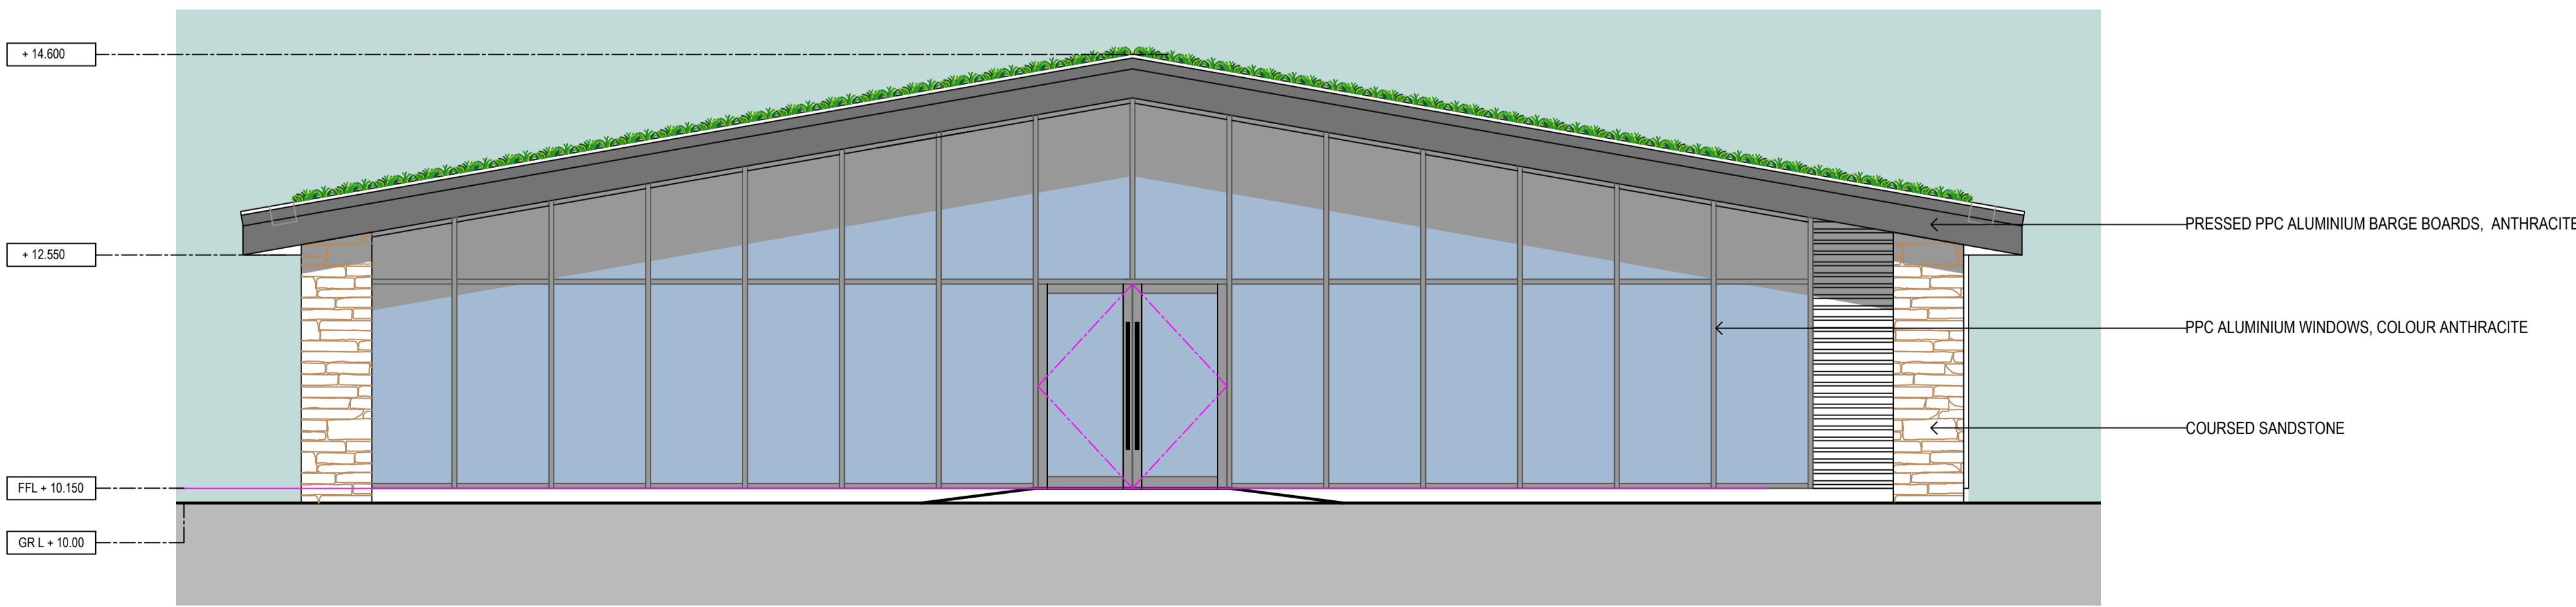

SOUTH EAST ELEVATION

John Taylor
Architects Ltd.
The Studio, 64 High West Road
Crook, Co. Durham, DL15 9NT
Tel/Fax: 01388 767124 / 01388 767010
E-mail: studio@j-t-architects.co.uk

client
GREEN DEVELOPMENTS LTD

drg.
PROPOSED ELEVATIONS

site.
PROPOSED PIZZA HUT/ CABIN
LAND ADJACENT TO PENSHAW HILL HOUSE
CHESTER ROAD
SUNDERLAND, SR4 9JX

scale
1:50 @ A1

drg. no.
23 22 04 A