



REAR ELEVATION 02.16

FRONT ELEVATION 02.14


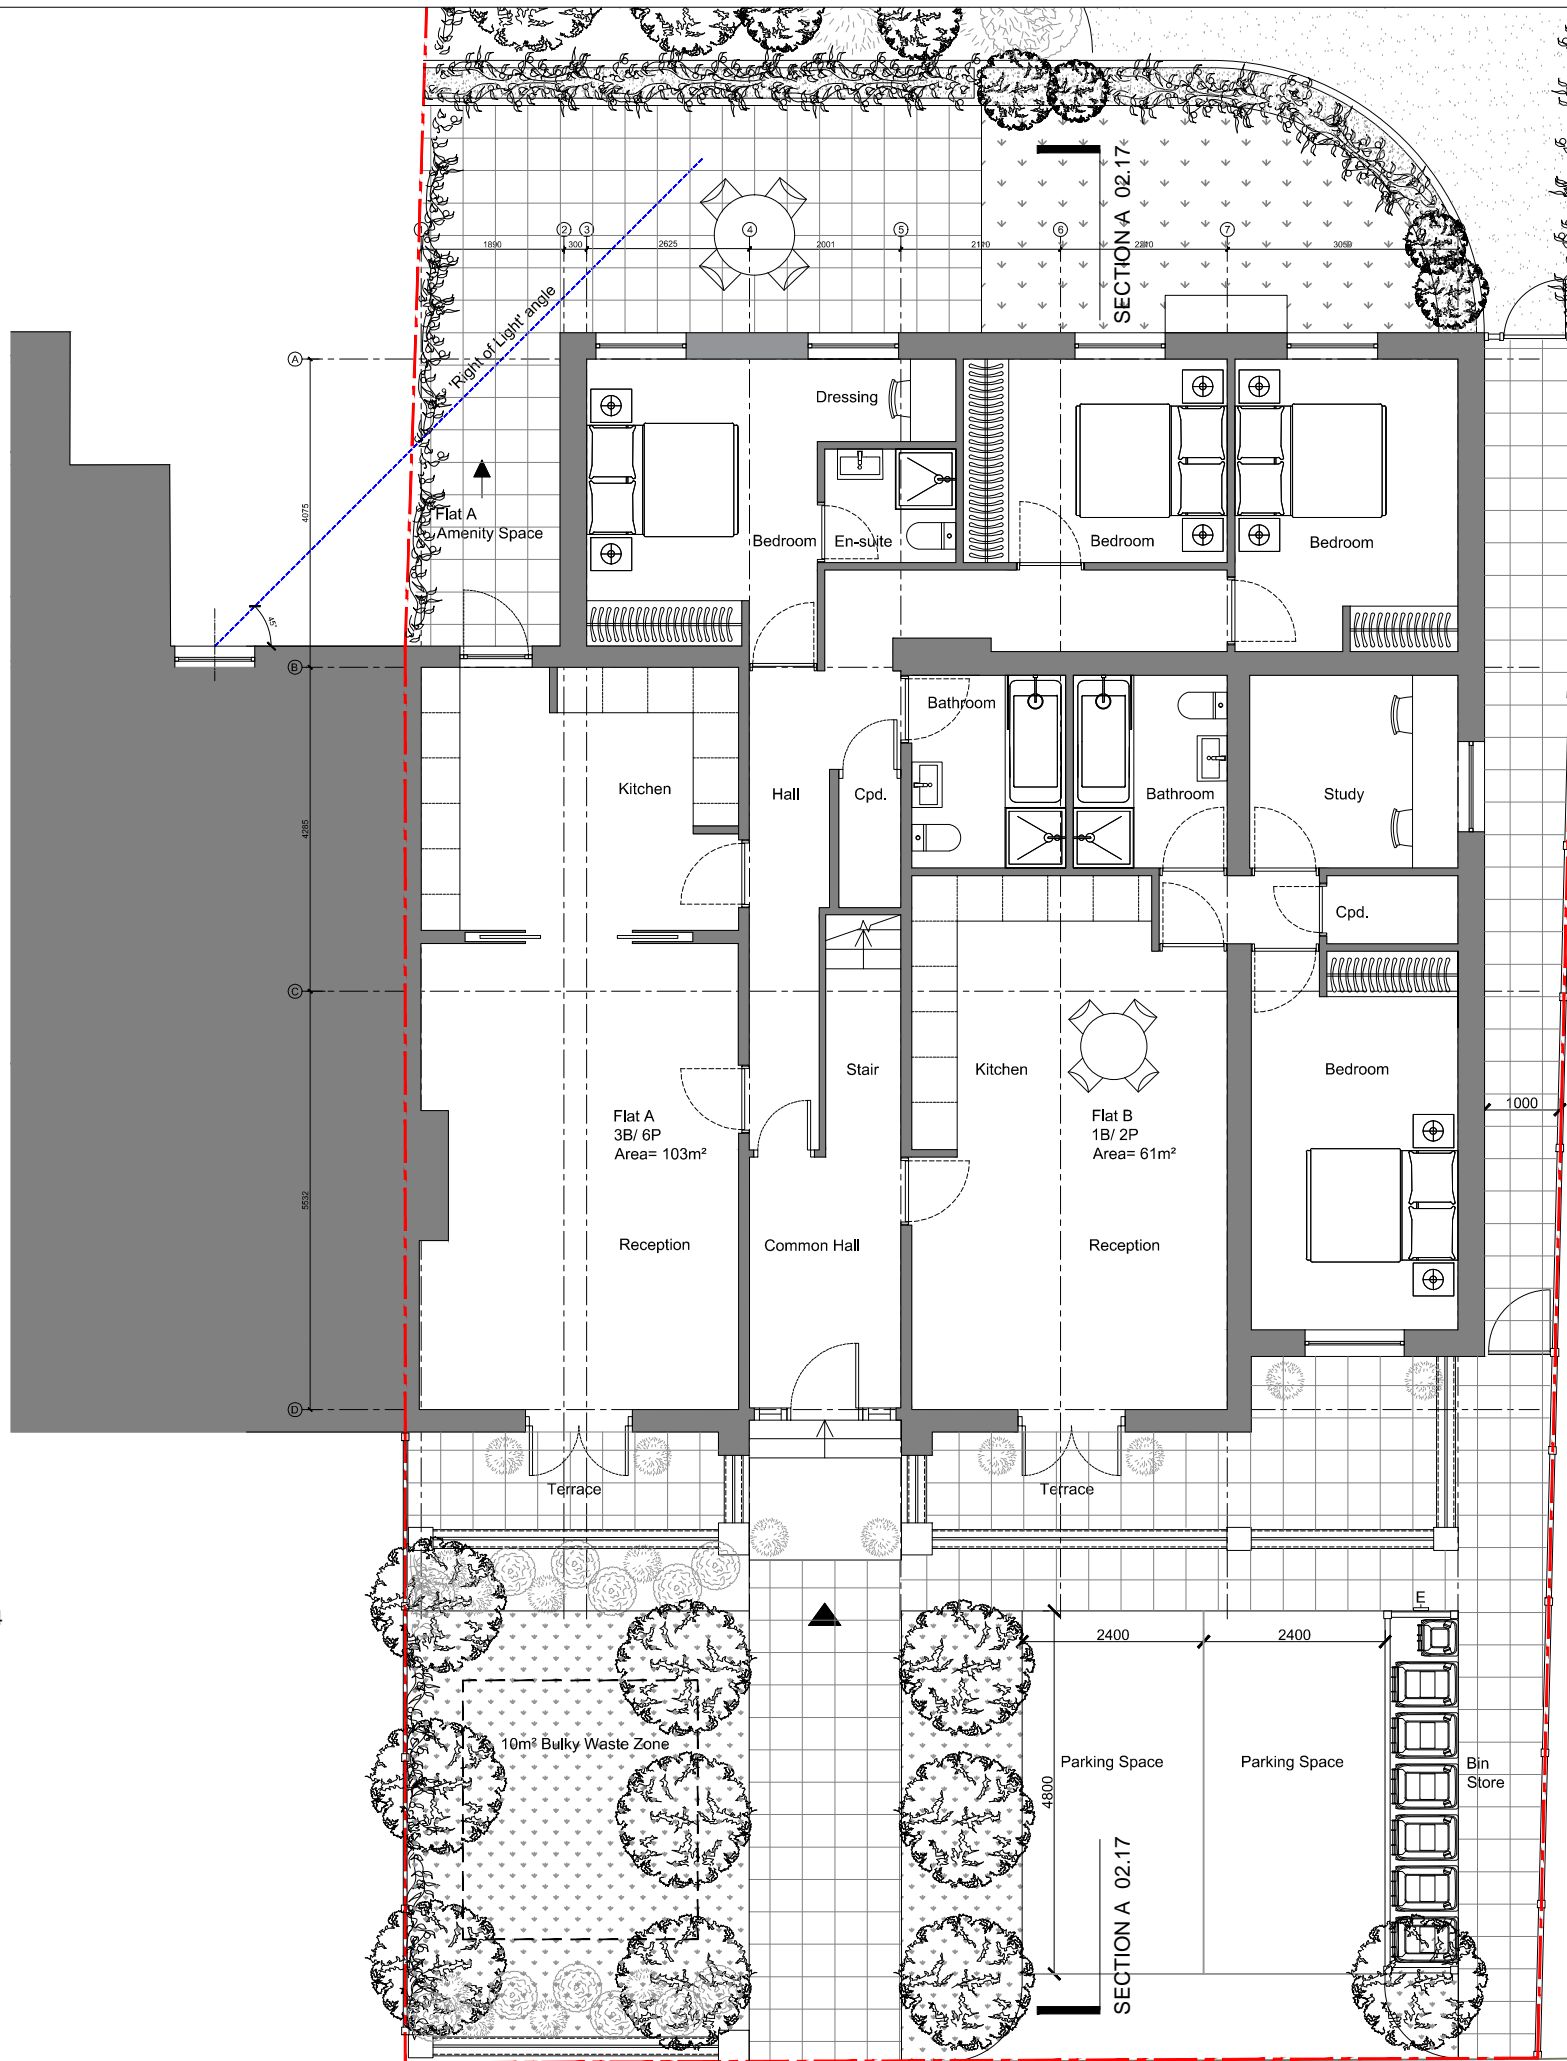


Disclaimer:
While this drawing can be used as a base drawing for construction and quotation purposes, due to the nature of the measurements on which it is based, it is VERY IMPORTANT that all dimensions are checked carefully before any work commences or any materials are ordered.

Notes:
 Site Boundary

Note regarding areas:
Flat A
3 Bed / 6P flat.
Area = 103.0m2. (NSS minimum = 95m2)
Flat B
1 Bed / 2P flat.
Area = 61.3m2. (NSS minimum = 50m2)

SIDE ELEVATION 02.15

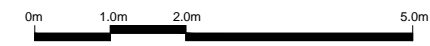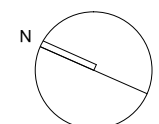

REV	DATE	DRAWN	DESCRIPTION
P1	13.01.20	JH	Revised for Planning
P0	25.09.19	DH	Setting Out

JH^A				
Studio 30 Hideaway Workspace, 1 Empire Mews, London, SW16 2BF jim@jhaarchitecture.co.uk www.jhaarchitecture.co.uk				
Project 27 Howard Road, South Norwood				
Title Proposed Ground Plan				
Scale 1:100 @ A3				
Job 1911	Document Type DR	Series 02	Number 10PP	Revision P1