





SCALE 1:50 @ A1

GENERAL NOTES:
 Check and verify all dimensions prior to commencement of work.
 This drawing should be read in conjunction with all other contract documents including those by other consultants.
 The survey information shown this drawing is based on a survey prepared by a third party and CDS Ltd accepts no responsibility for the accuracy or completeness of the survey. Any discrepancies to be reported to CDS Ltd immediately.
 This drawing is copyright of and shall remain the property of Creative Design and Structure Ltd

KEY:
 - - - - - SITE BOUNDARY L
 - - - - - EXISTING FOOTING
 - - - - - DEMOLISHED WALL

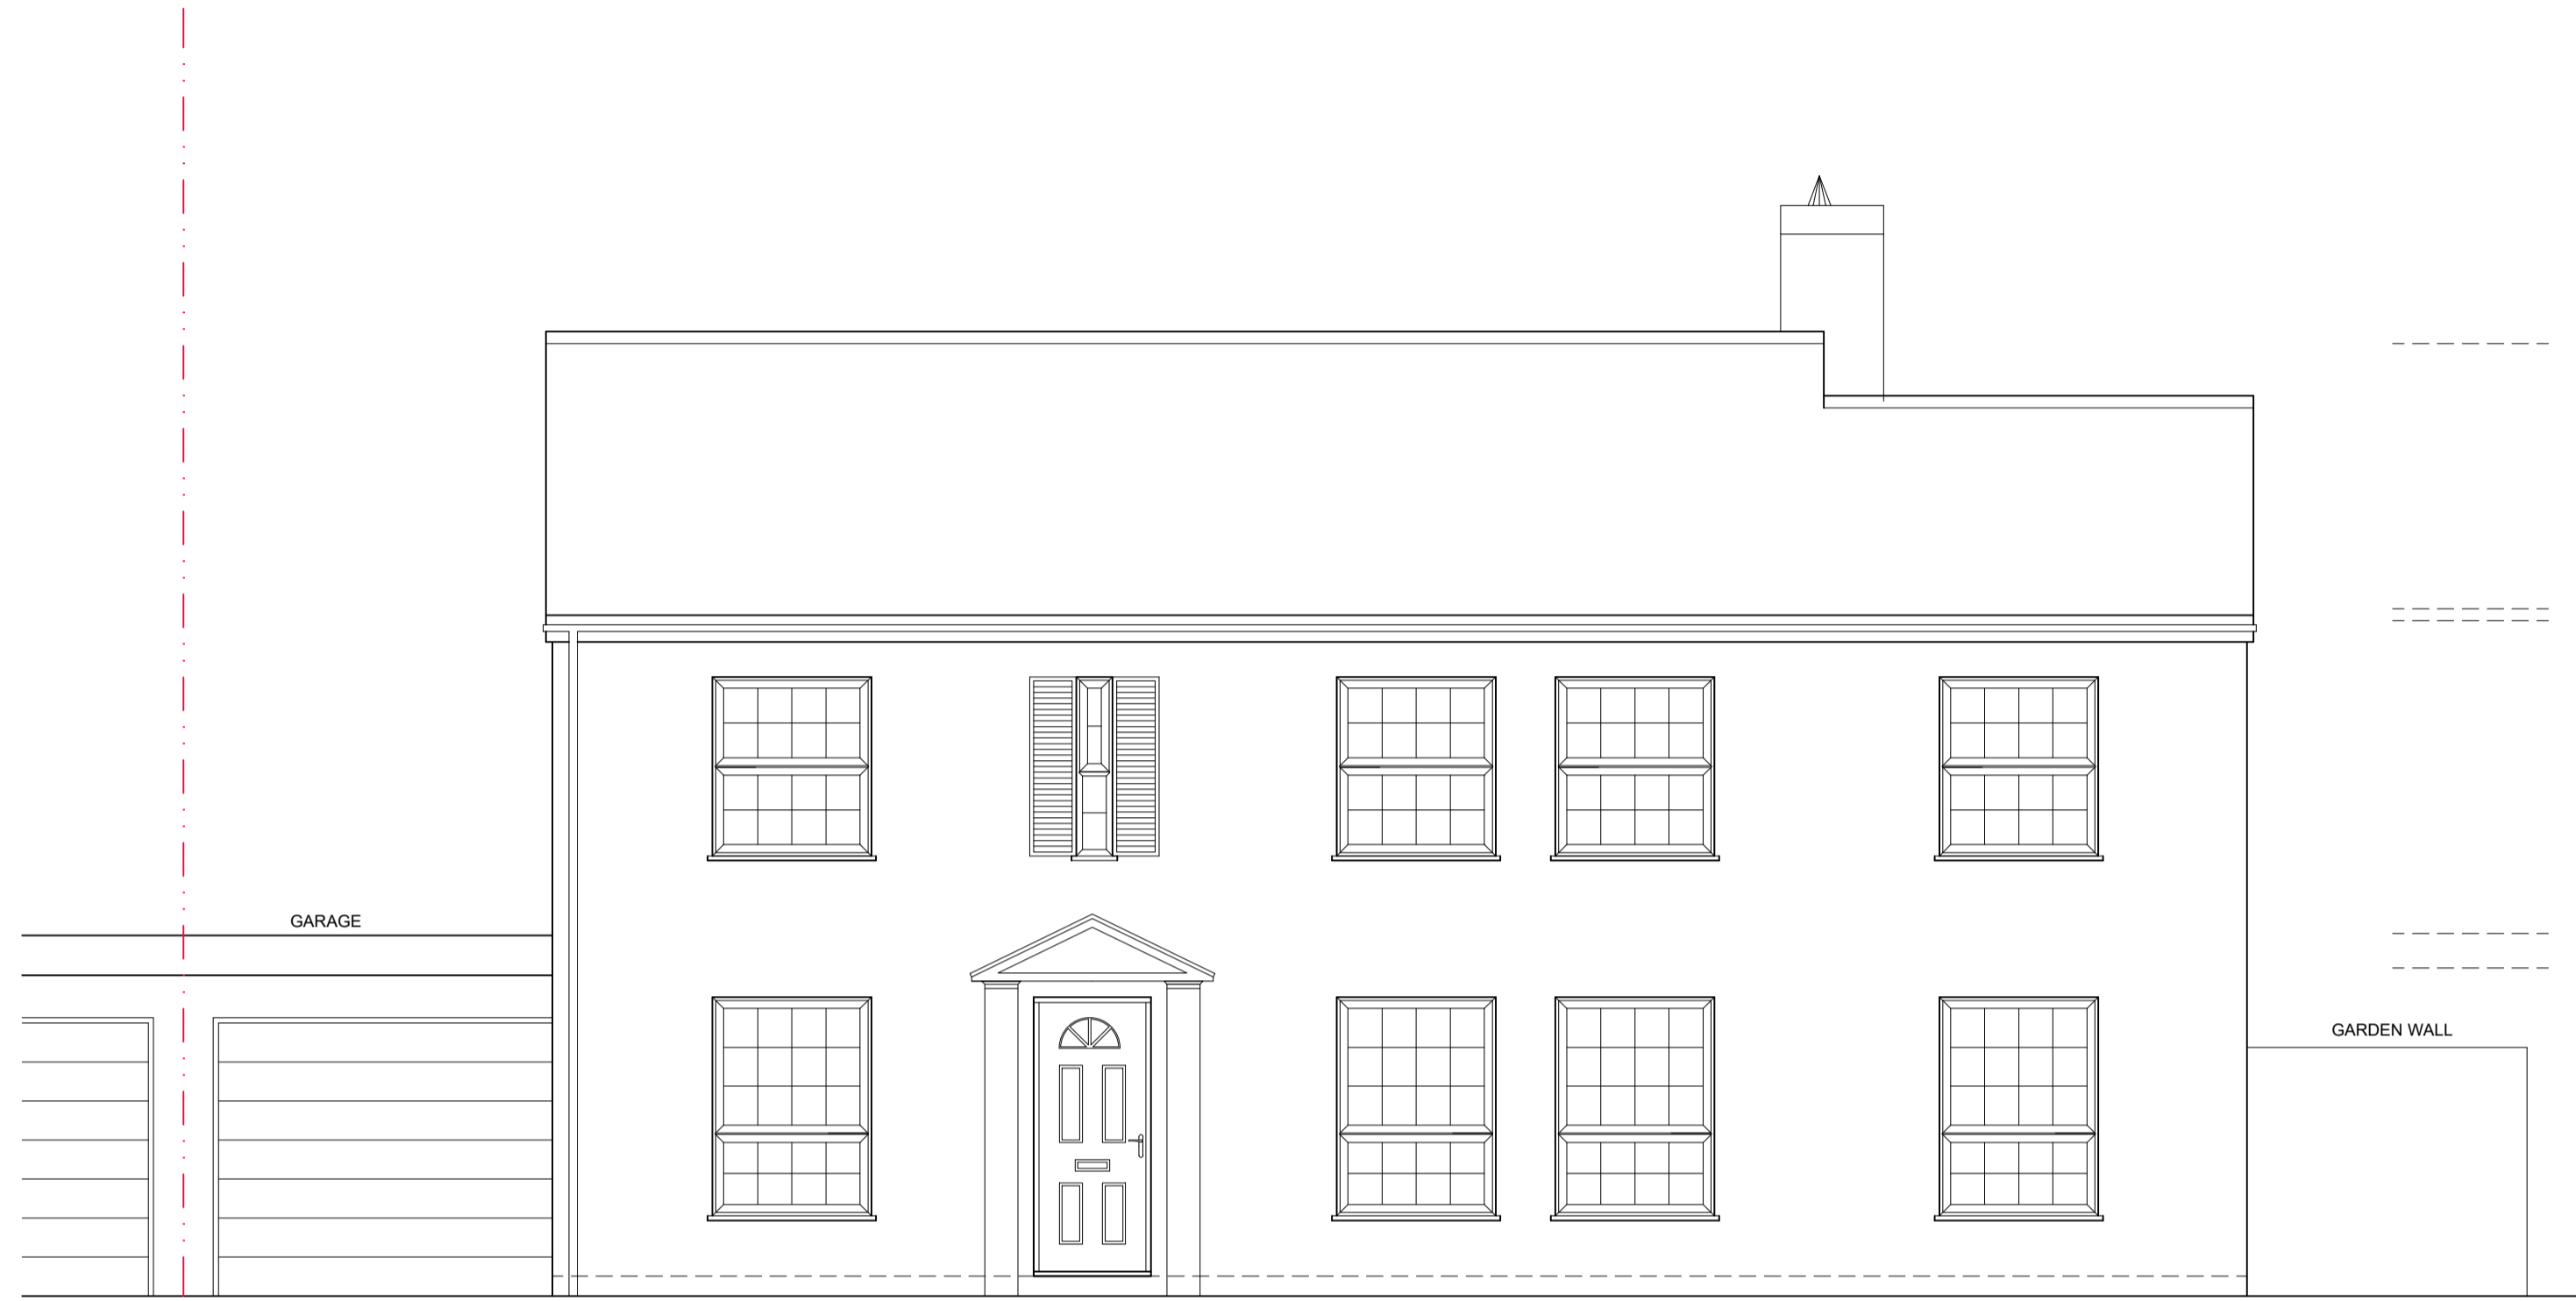


EXISTING FRONT ELEVATION

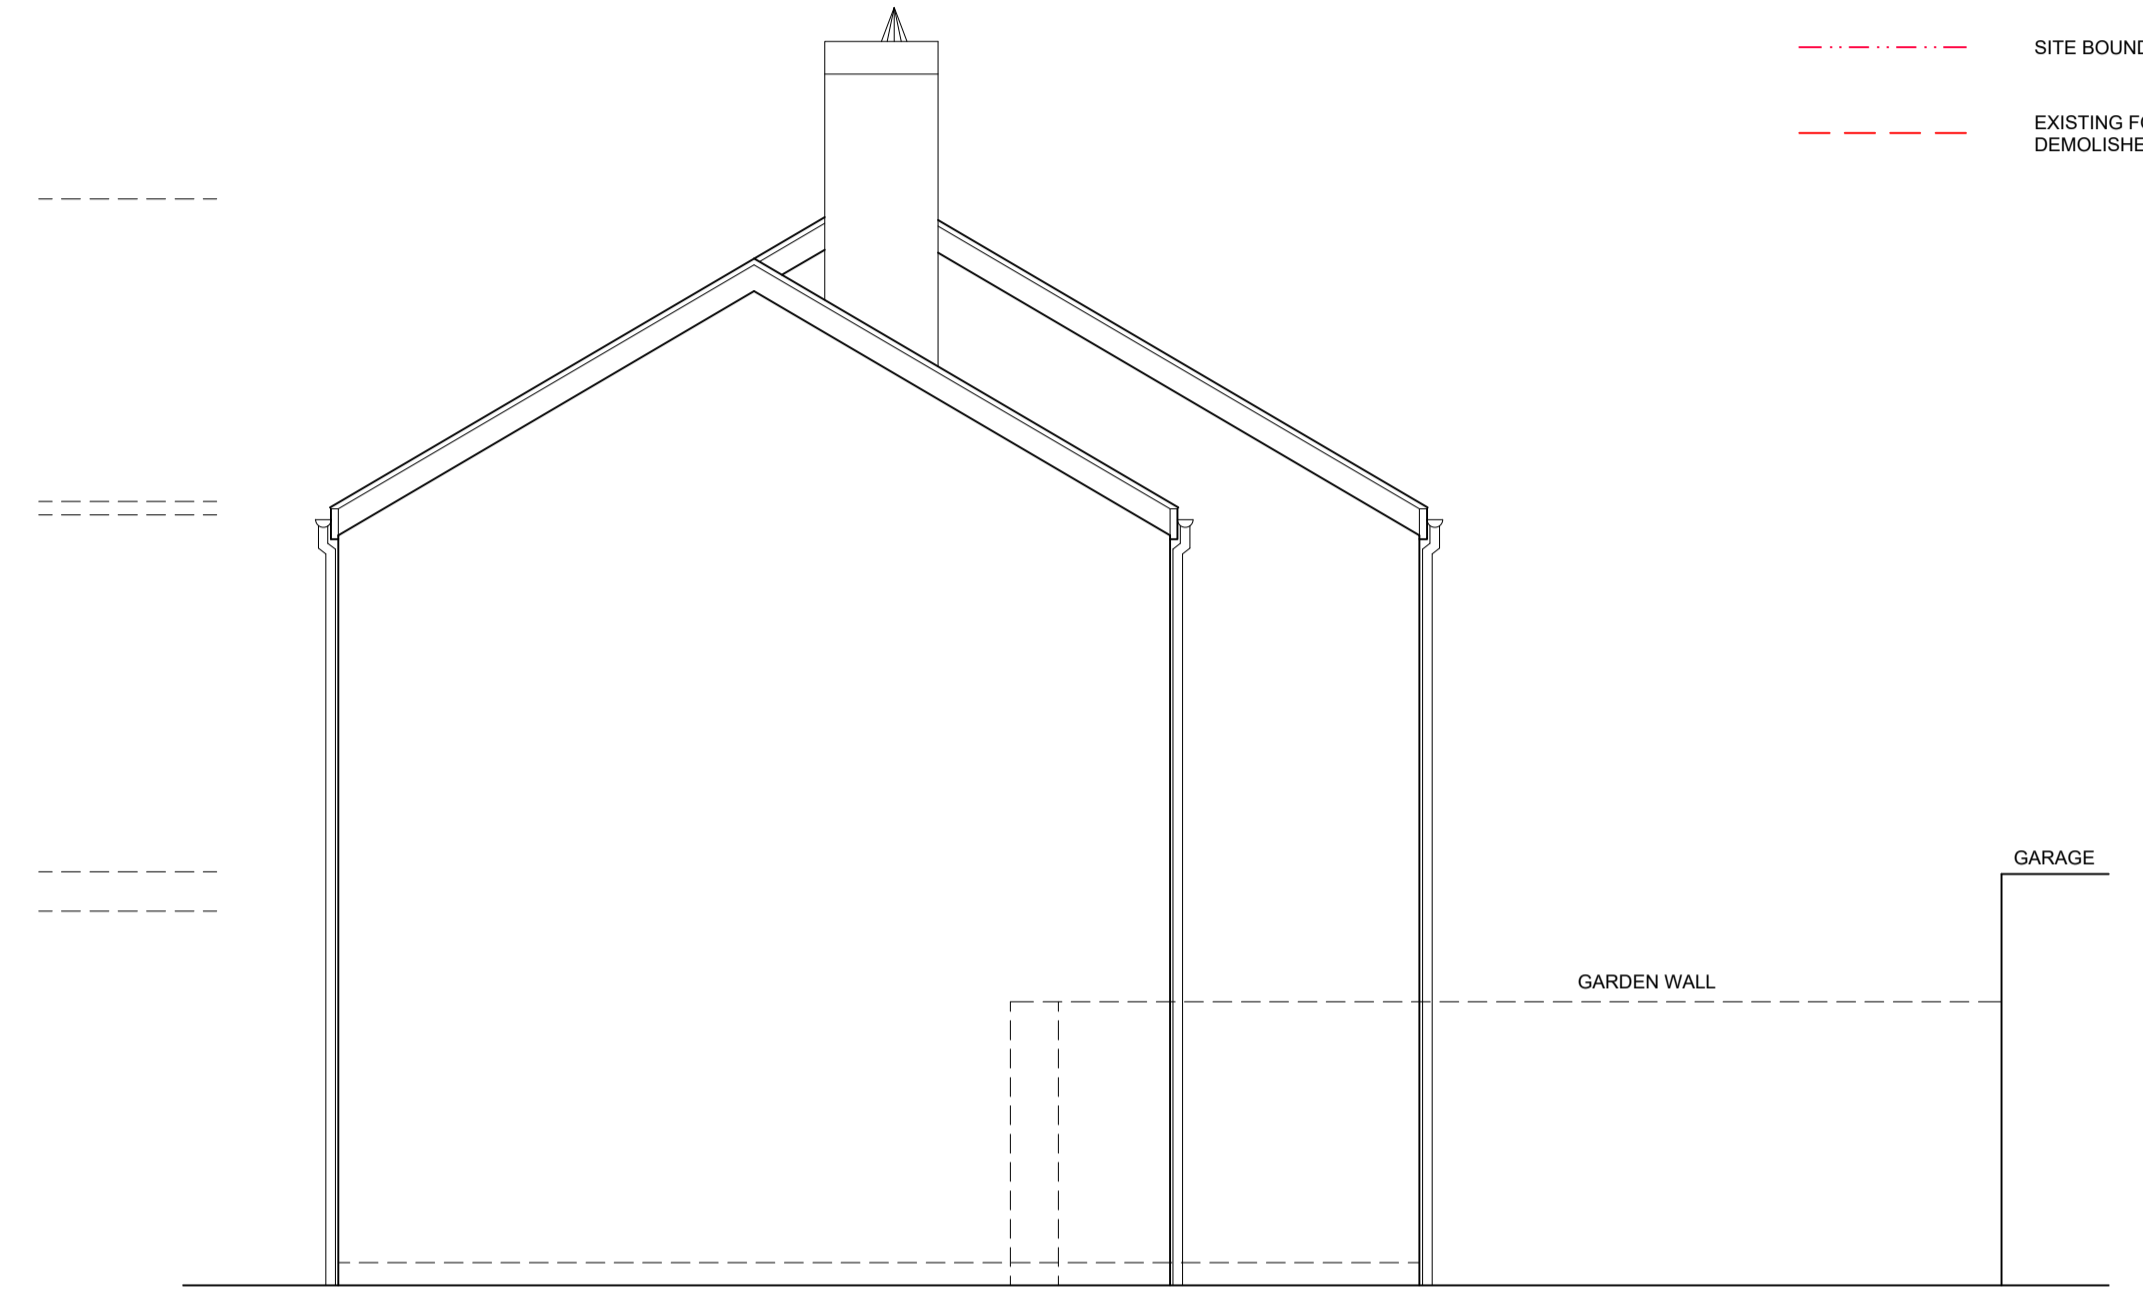

EXISTING SIDE ELEVATION



EXISTING REAR ELEVATION

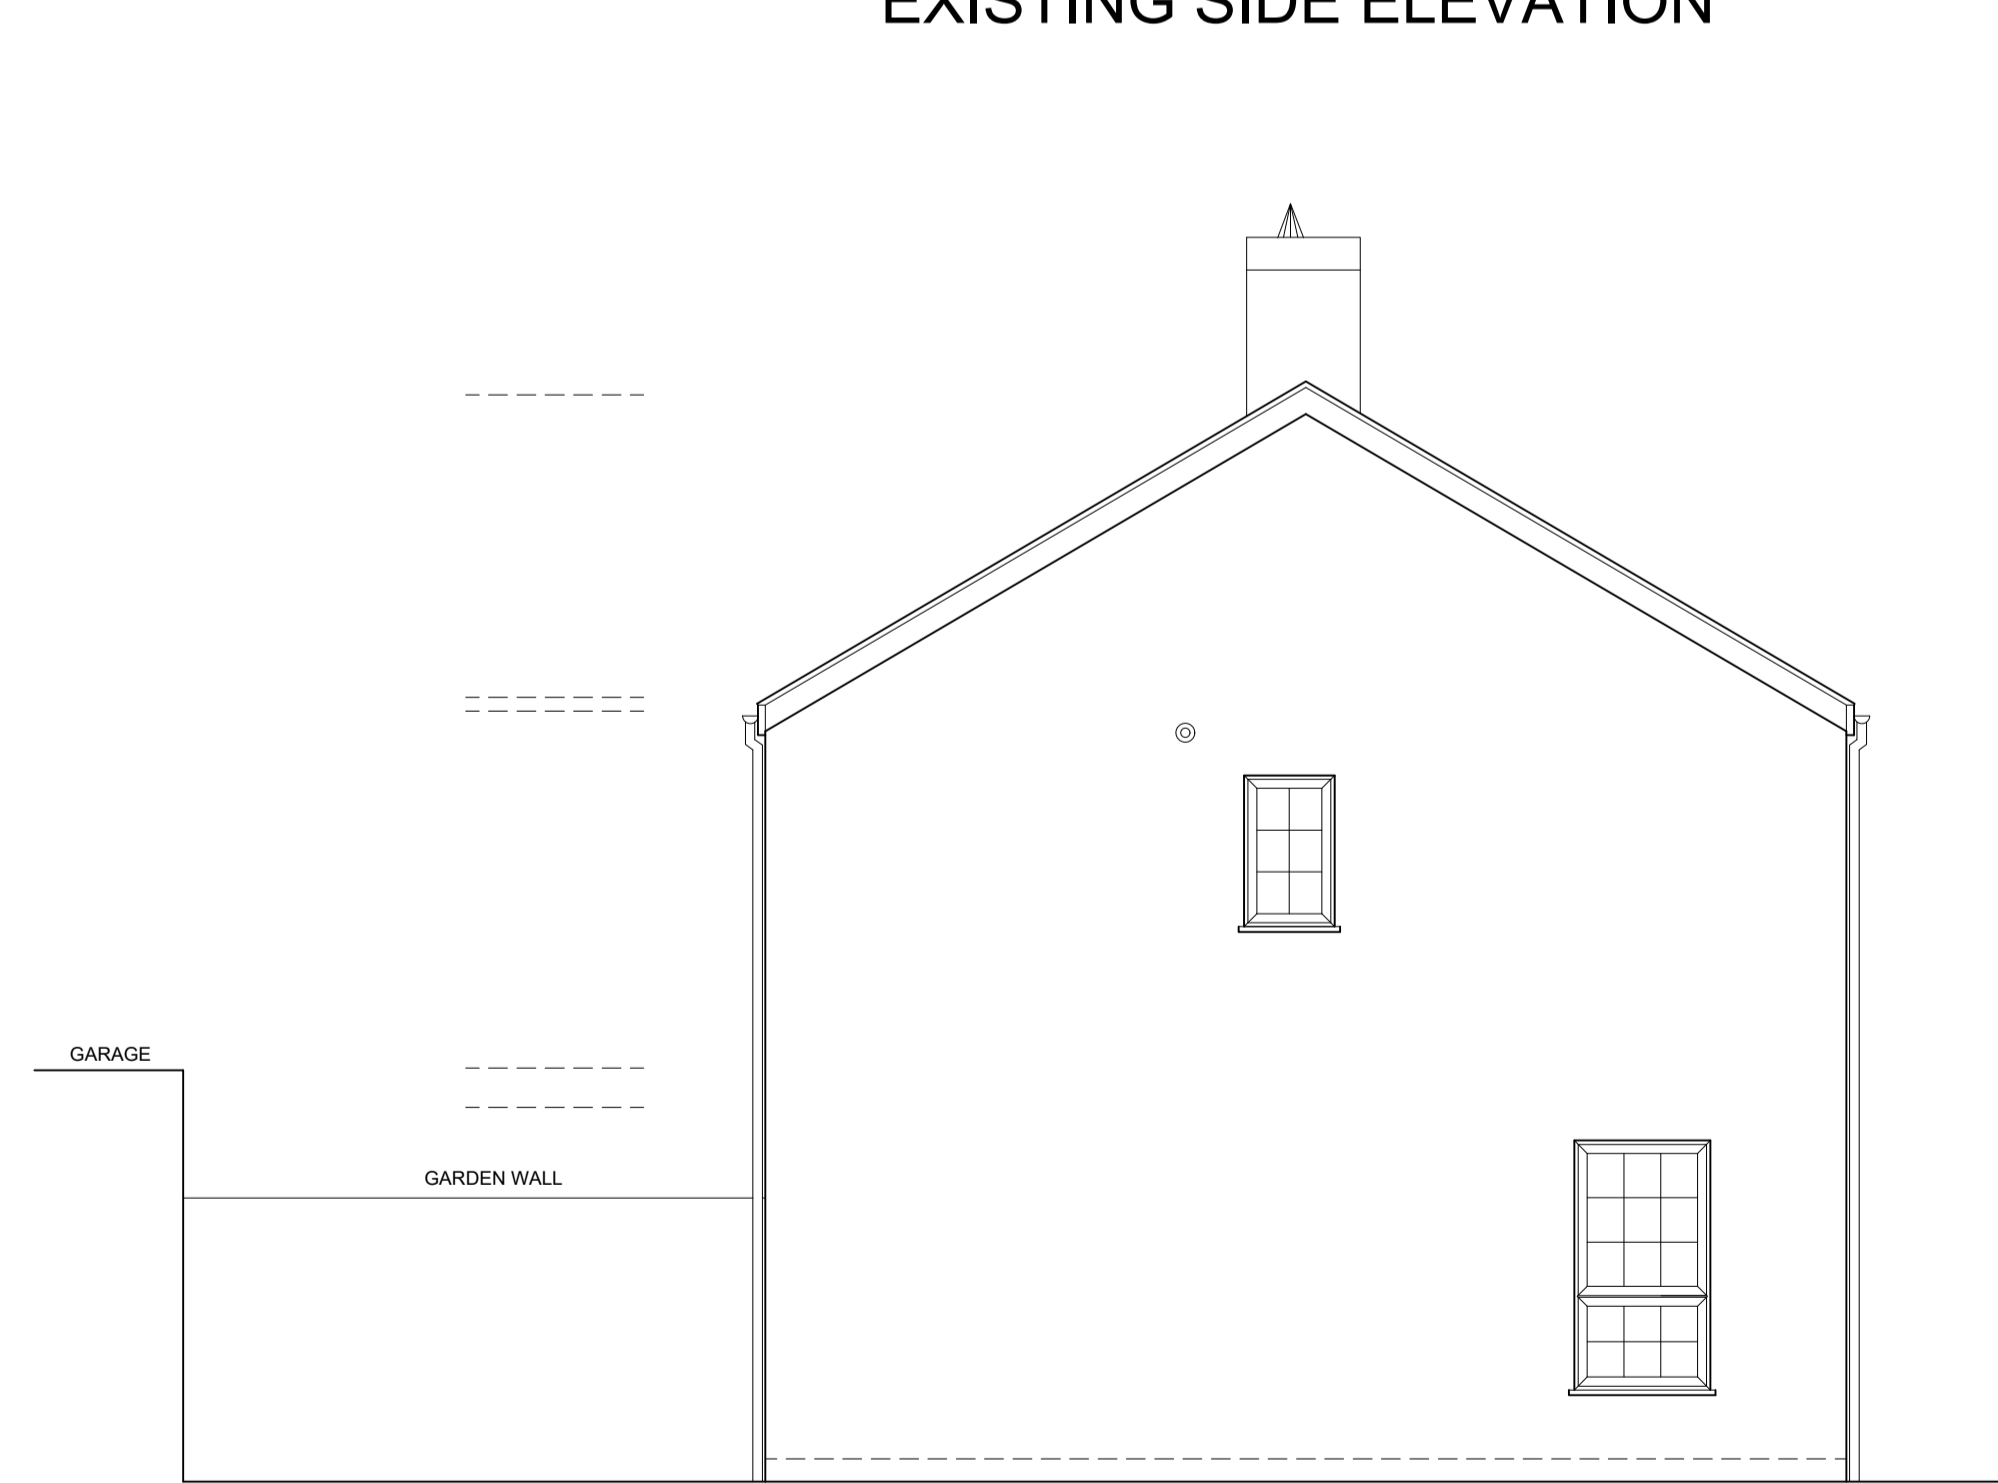

EXISTING SIDE ELEVATION

Status PLANNING

Project
 36 MALLOW PARK
 MAIDENHEAD
 SL6 6SQ

Drawing Title
 EXISTING ELEVATIONS

CREATIVE DESIGN & STRUCTURE LTD

Henson House, Newtown Rd, Henley-on-Thames, RG9 1HG
 151481 418922 W: www.creative-design-structure.co.uk

Drawn NJ Scale 1:50@A1;
 Date APRIL 2024 1:100@A3

Drawing No. Rev.

11423-02