

0 1 2 3m


SCALE 1:50 @ A1

**GENERAL NOTES:**  
 Check and verify all dimensions prior to commencement of work.  
 This drawing should be read in conjunction with all other contract documents including those by other consultants.  
 The survey information shown this drawing is based on a survey prepared by a third party and CDS Ltd accepts no responsibility for the accuracy or completeness of the survey. Any discrepancies to be reported to CDS Ltd immediately.  
 This drawing is copyright of and shall remain the property of: Creative Design and Structure Ltd


**KEY:**  
 - - - - - SITE BOUNDARY LINE  
 - - - - - EXISTING FOOTPRINT / DEMOLISHED WALLS



PROPOSED FRONT ELEVATION

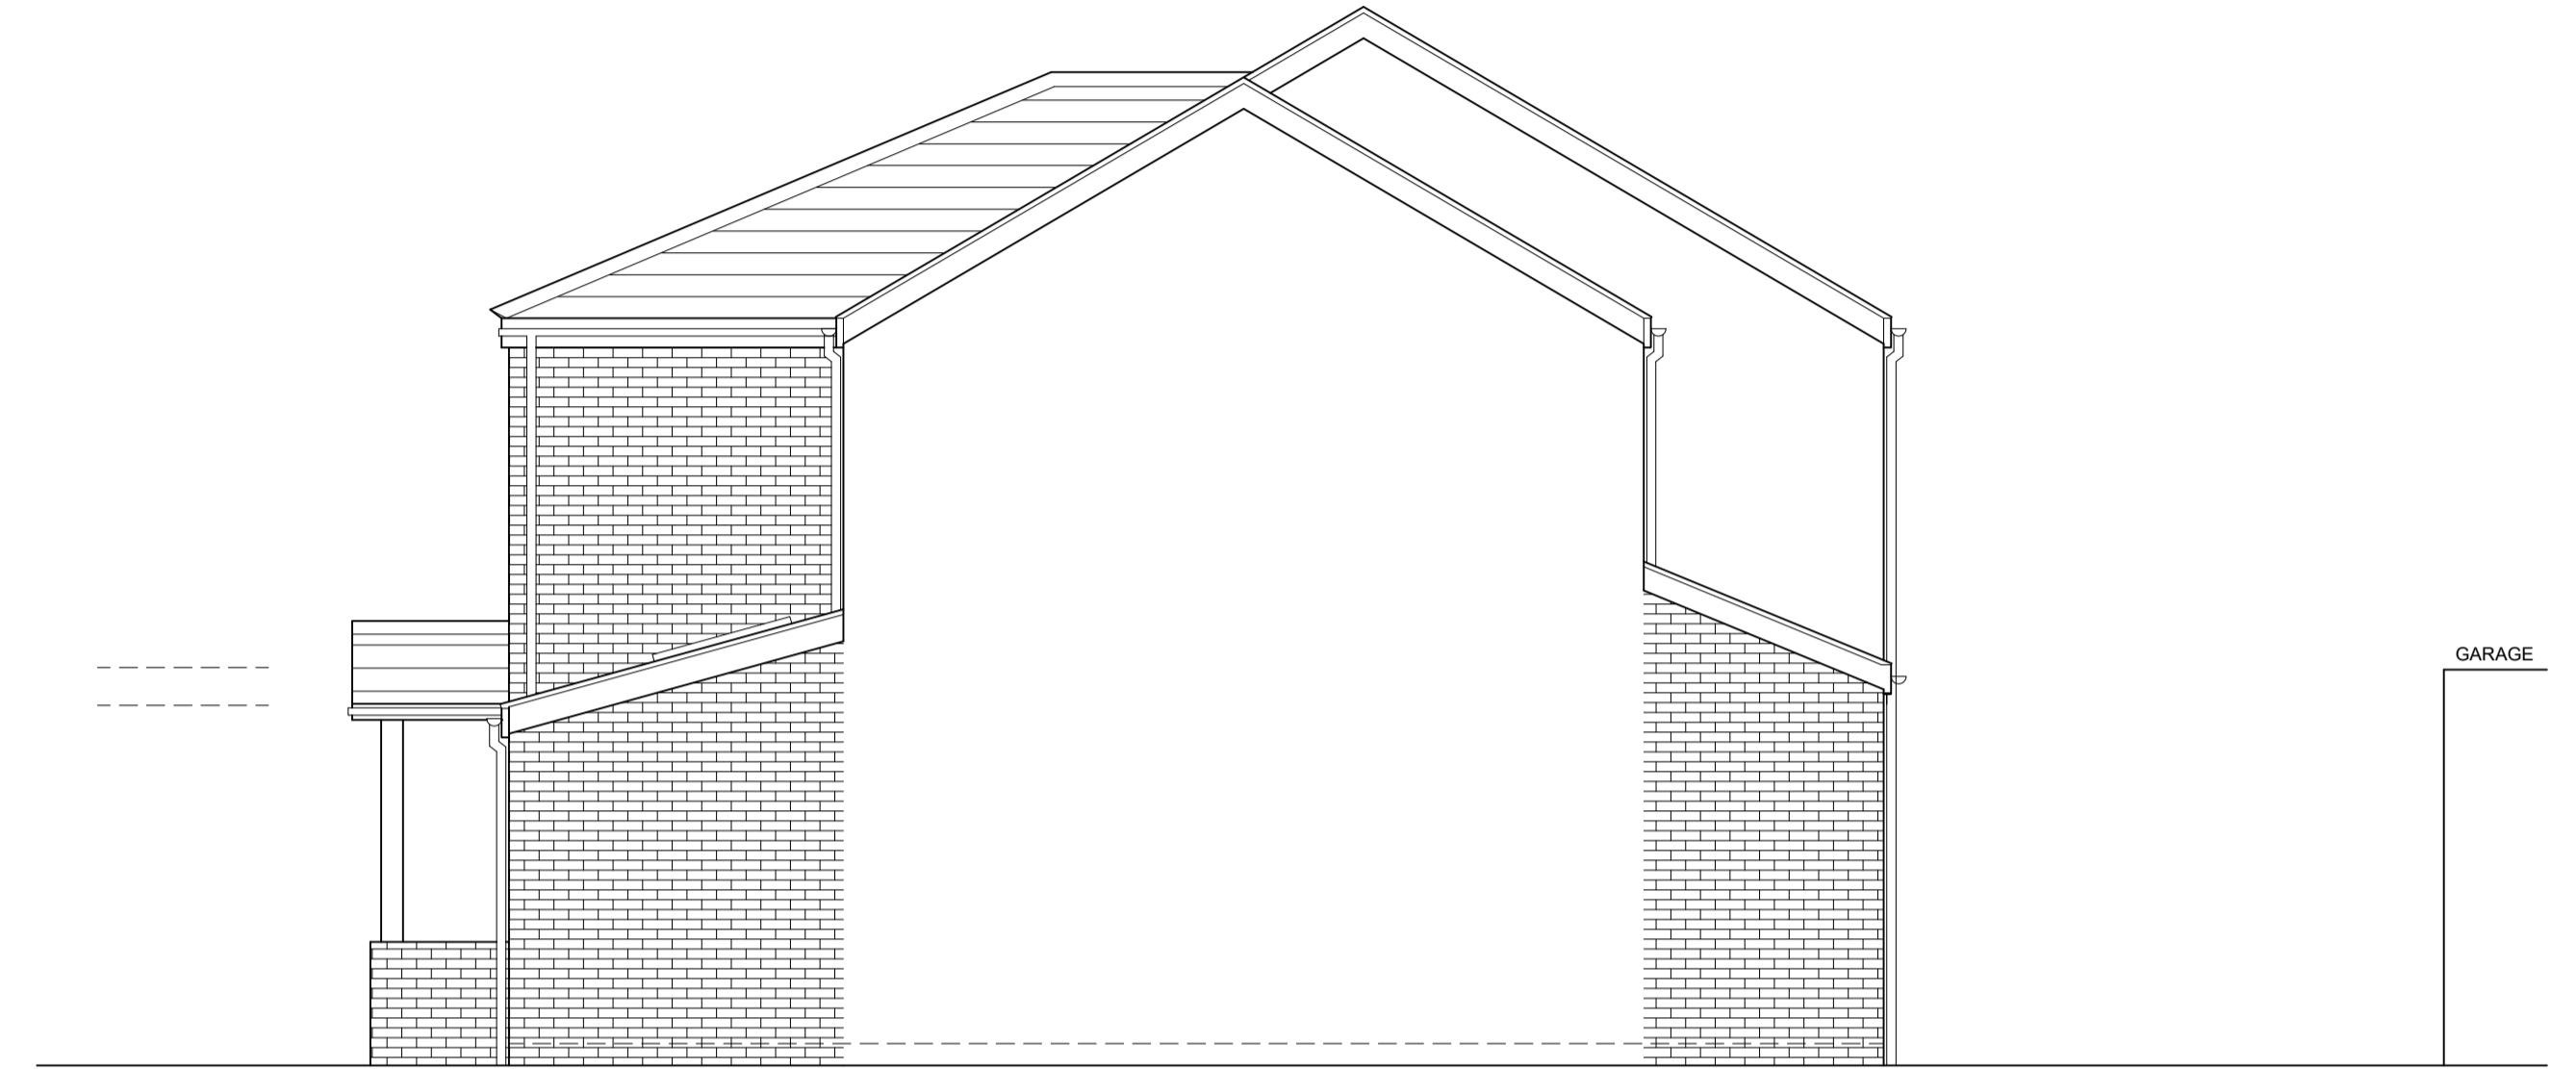

PROPOSED SIDE ELEVATION

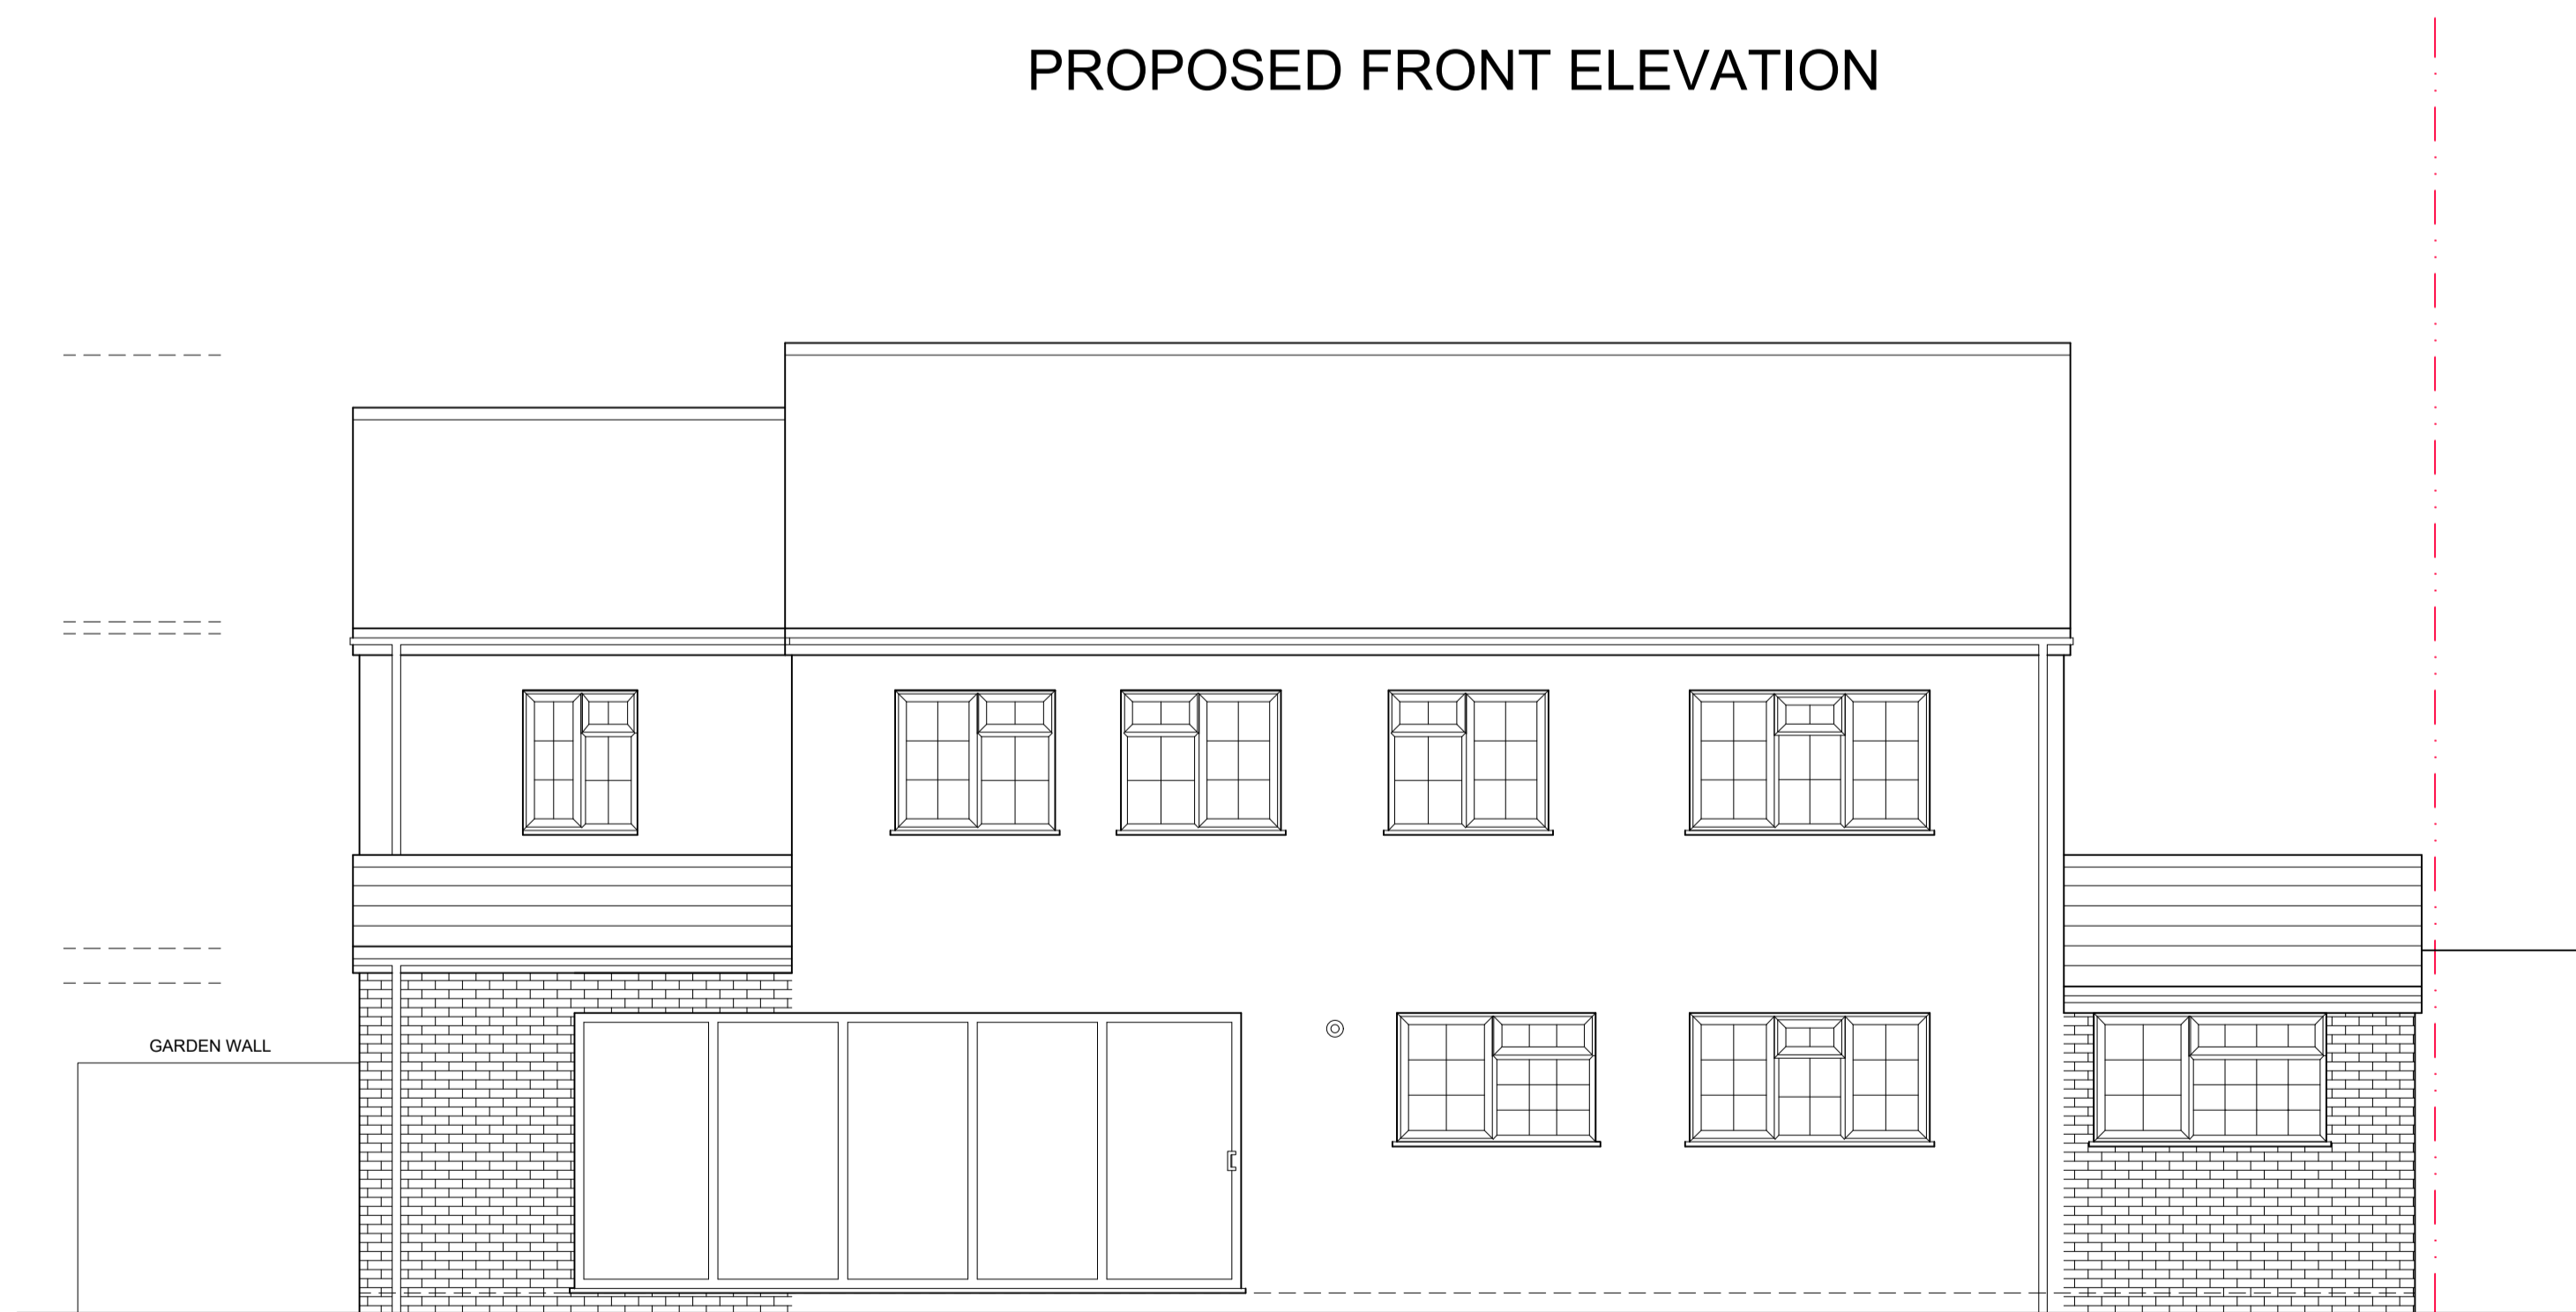

PROPOSED REAR ELEVATION



PROPOSED SIDE ELEVATION

Status PLANNING

Project 36 MALLOW PARK  
 MAIDENHEAD  
 SL6 6SQ

Drawing Title  
 PROPOSED ELEVATIONS

**CD** CREATIVE DESIGN & STRUCTURE LTD  
Hendon House, Newbury Rd, Henley-on-Thames, RG9 1HG  
 T: 01491 411922 W: www.creativedesignandstructure.co.uk

Drawn	NJ	Scale	1:50@A1; 1:100@A3
Date	APRIL 2024	Rev.	

Drawing No.	11423-04
-------------	----------