


0 1 2 3m


SCALE 1:50 @ A1

GARAGE
(NOT SURVEYED)

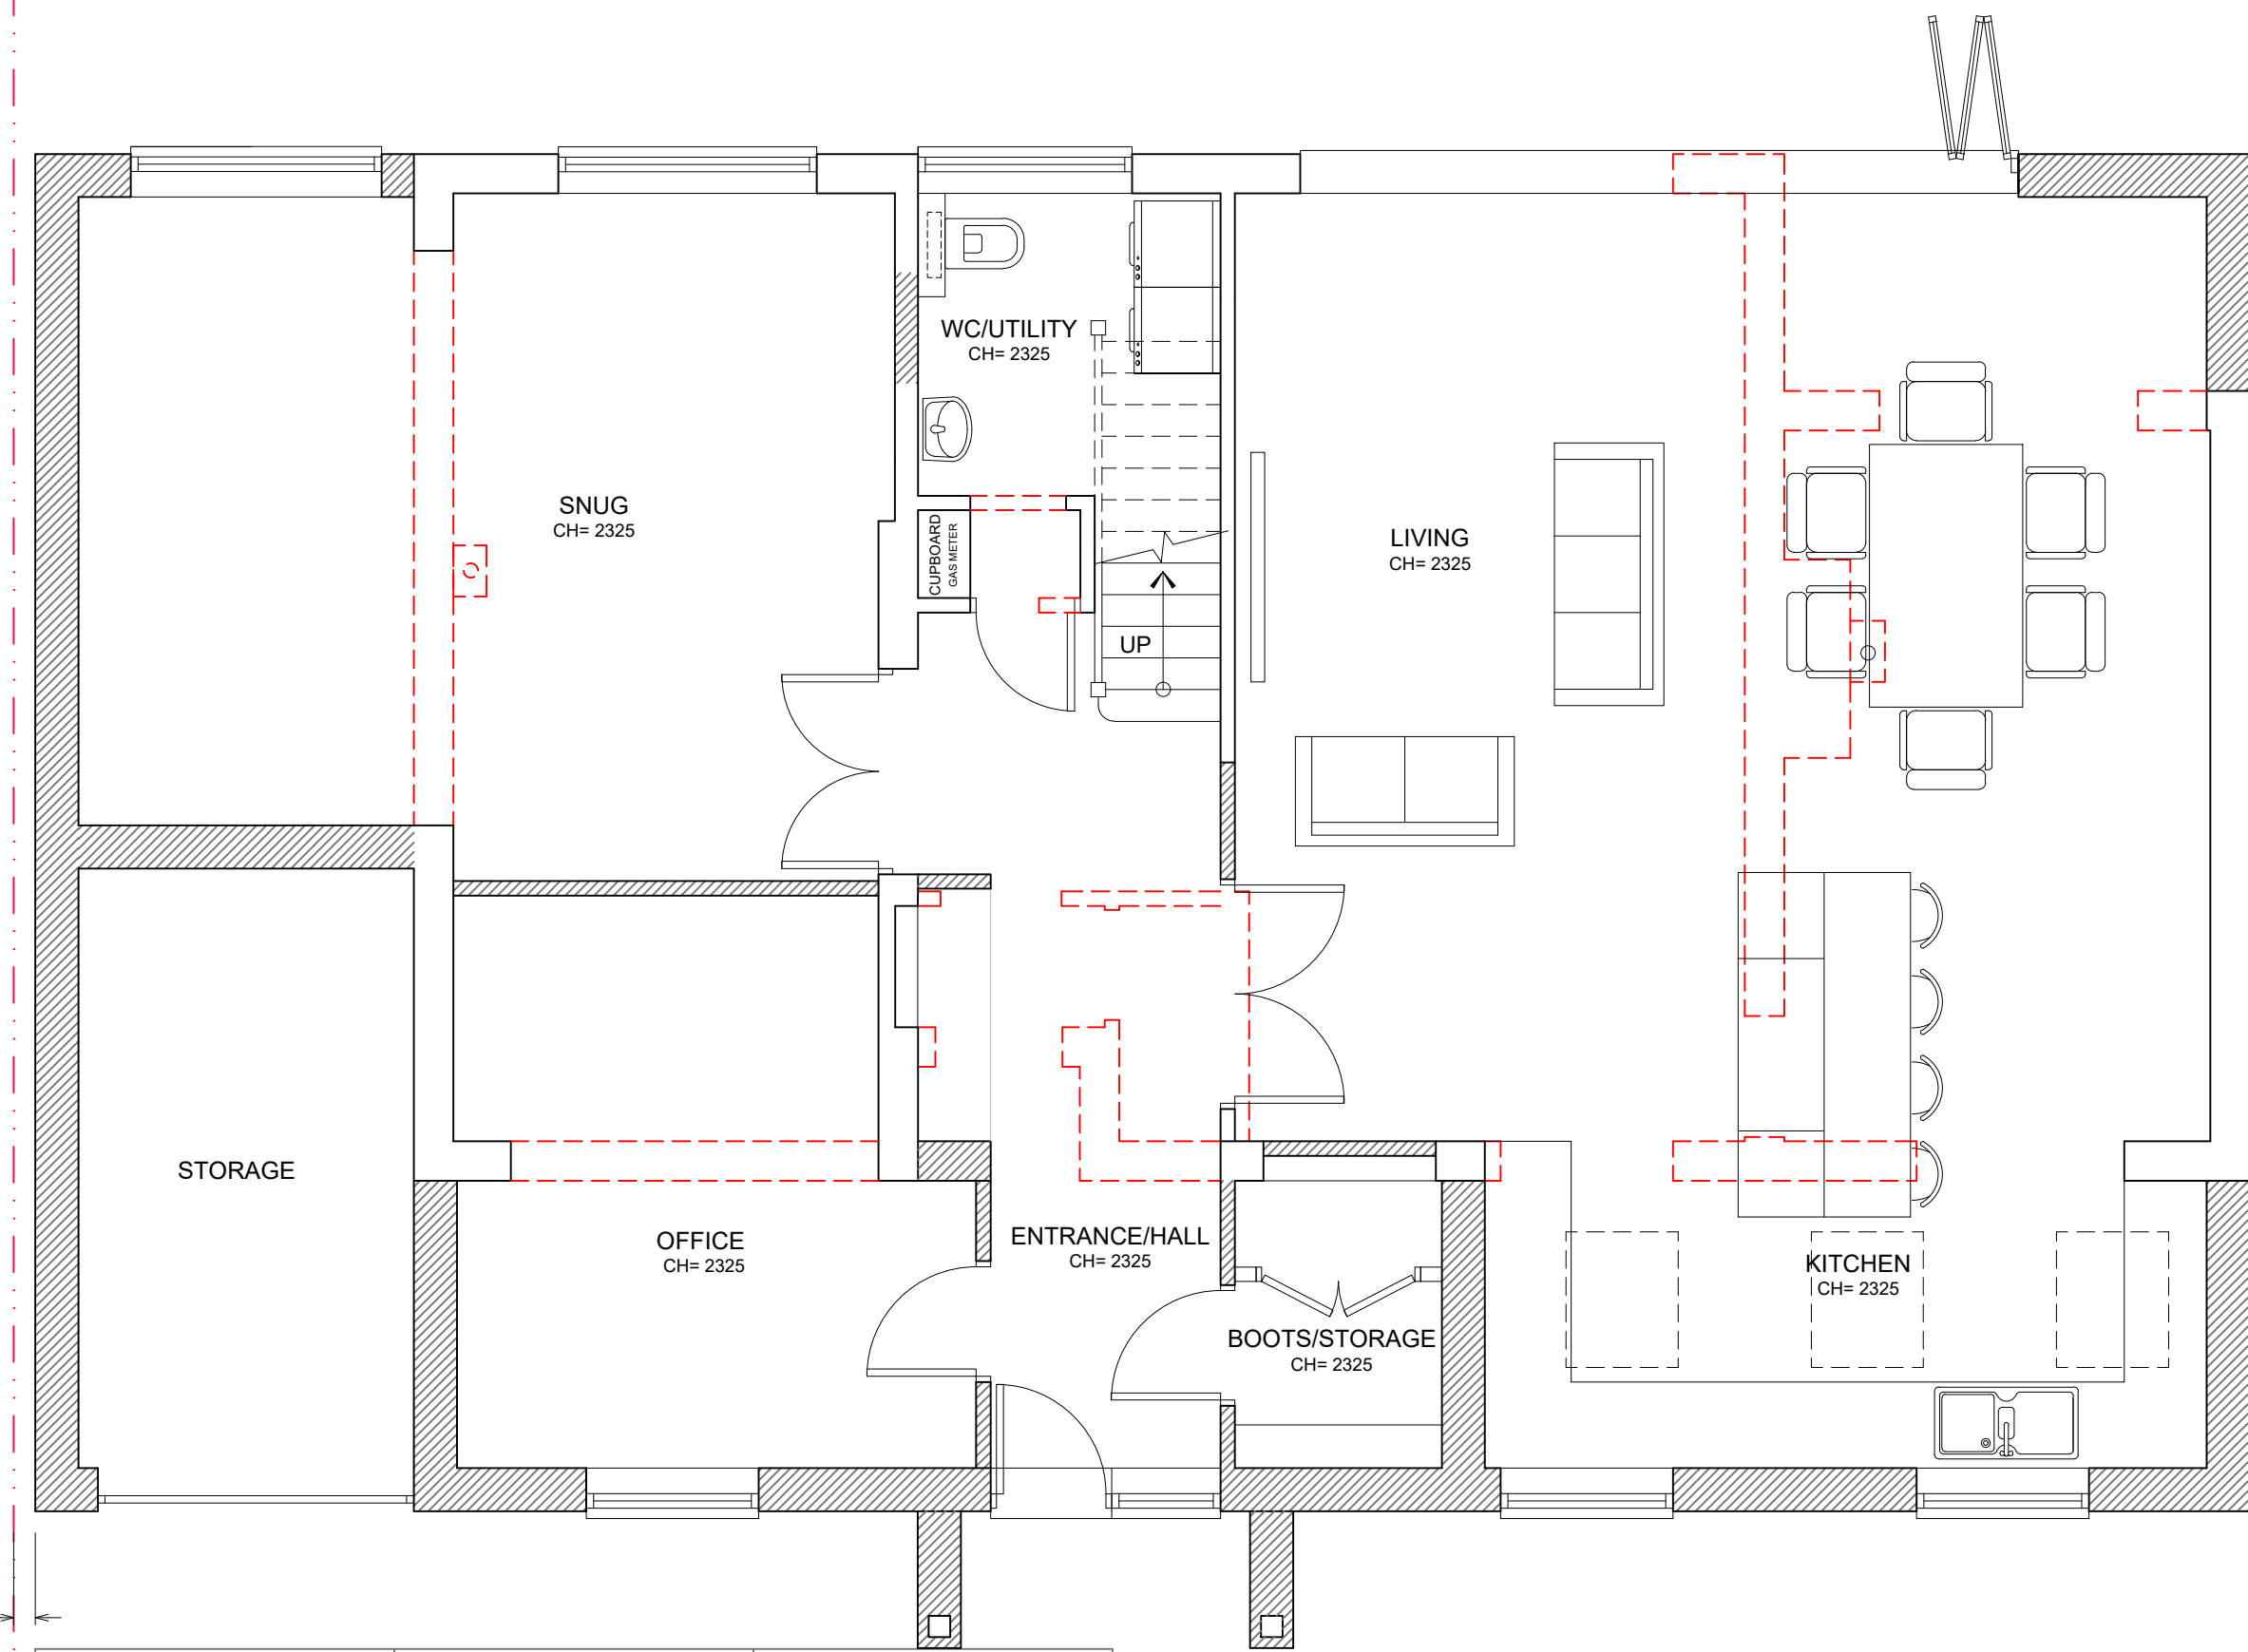

PROPOSED GROUND FLOOR PLAN

GARAGE
(NOT SURVEYED)

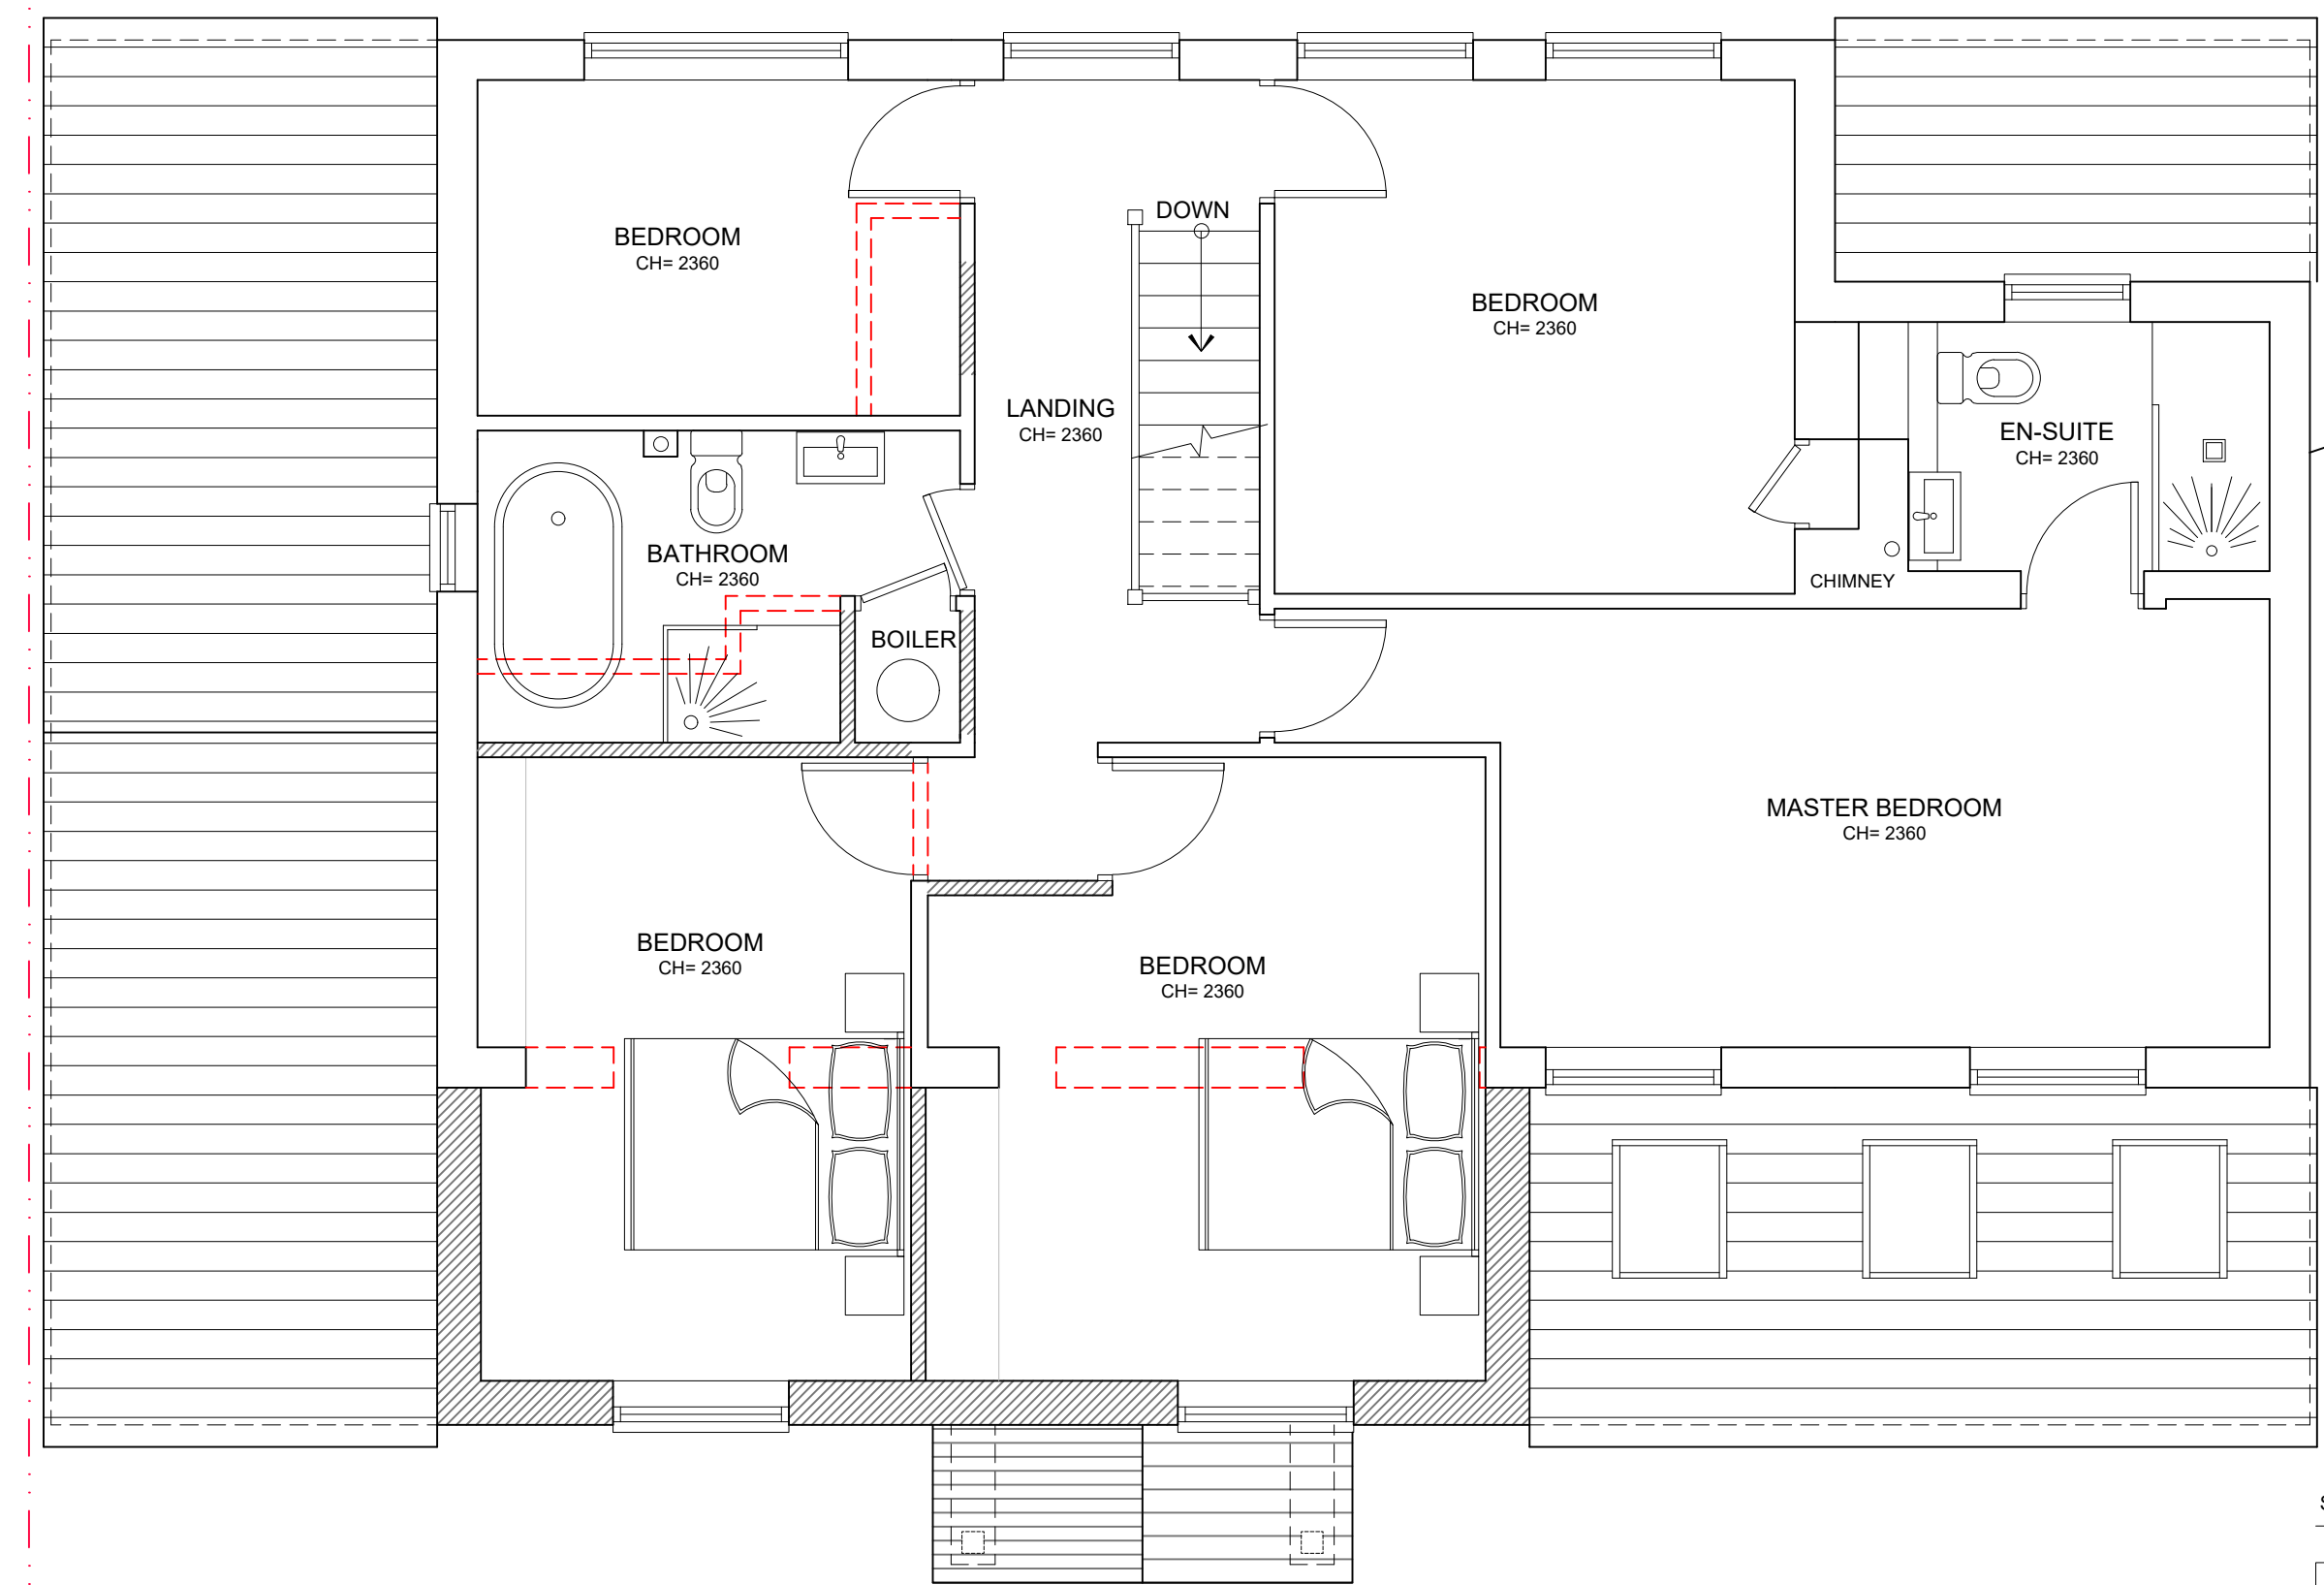

PROPOSED FIRST FLOOR PLAN

GENERAL NOTES:
 Check and verify all dimensions prior to commencement of work.
 This drawing should be read in conjunction with all other contract documents including those by other consultants.
 The survey information shown this drawing is based on a survey prepared by a third party and CDS Ltd accepts no responsibility for the accuracy or completeness of the survey. Any discrepancies to be reported to CDS Ltd immediately.
 This drawing is copyright of and shall remain the property of: Creative Design and Structure Ltd

KEY:
 - - - - - SITE BOUNDARY LINE
 - - - - - EXISTING FOOTPRINT / DEMOLISHED WALLS

Status: PLANNING

Project: 36 MALLOW PARK
 MAIDENHEAD
 SL6 6SQ

Drawing Title: PROPOSED FLOOR PLANS

CREATIVE DESIGN & STRUCTURE LTD
Henson House, Newson Rd, Henley-on-Thames, RG9 1HG
 T: 01491 411922 W: www.creativedesignandstructure.co.uk

Drawn	Scale
NJ	1:50@A1; 1:100@A3
Date	APRIL 2024
Drawing No.	Rev.
11423-03	