



PROPOSED OUTBUILDING

EXISTING DWELLING

Lambourne Hall

TITLARCS HILL


KINGS RIDGE

TITLARCS HILL ROAD


Hamilton House

Titlarks Acre

St Anne's

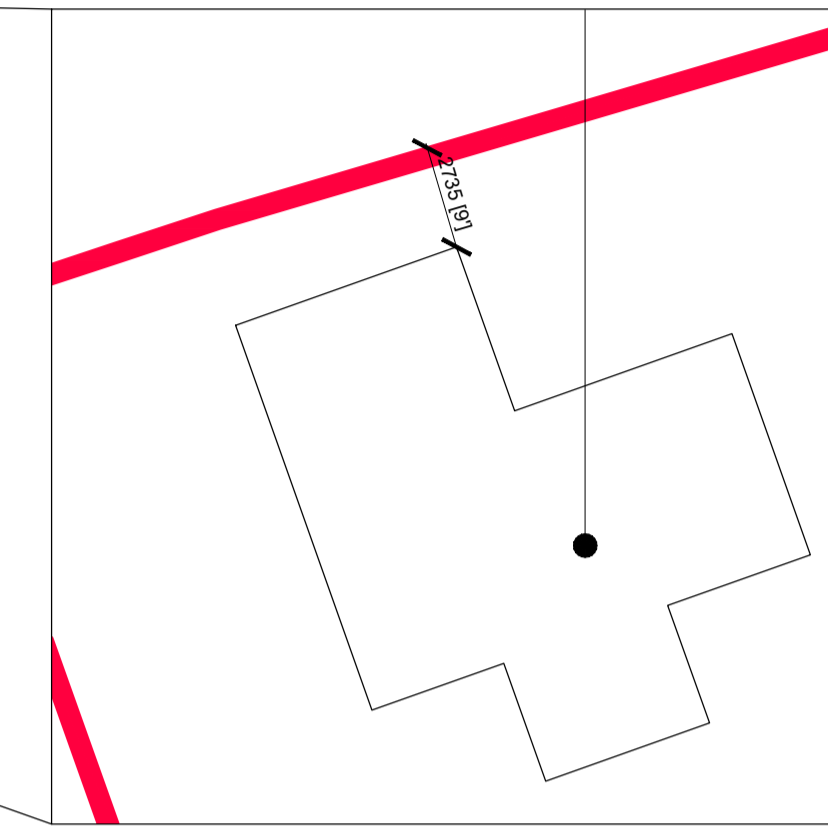

DISTANCE TO BOUNDARY

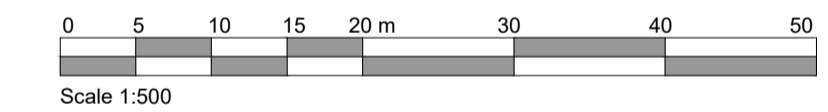

Rev.	Date	Detail

Status **PD ISSUE**



ASCOT DESIGN
Timeless architecture

Ascot Design Ltd, Ashurst Manor, Ashurst Park, Ascot, Berkshire, SL5 7DD
Tel: 01344 299330 Fax: 01344 299331 Email: info@ascotdesign.com
www.ascotdesign.com

Client **MR & MRS VAN BEURDEN**

Project Title **KINGSMOOR, TITLARCS HILL,
ASCOT, BERKSHIRE, SL5 0JB**

DRAWING Title **PROPOSED SITE PLAN**

Scale: 1:500 @ A1	Date: APR23	Drawn
--------------------------	--------------------	-------

DRAWING No. 23 - J4388 - PD01	Rev.
--------------------------------------	------

The copyright in this document and design is confidential to and the property of Ascot Design Limited