
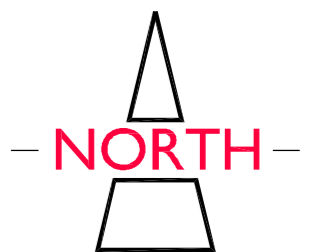
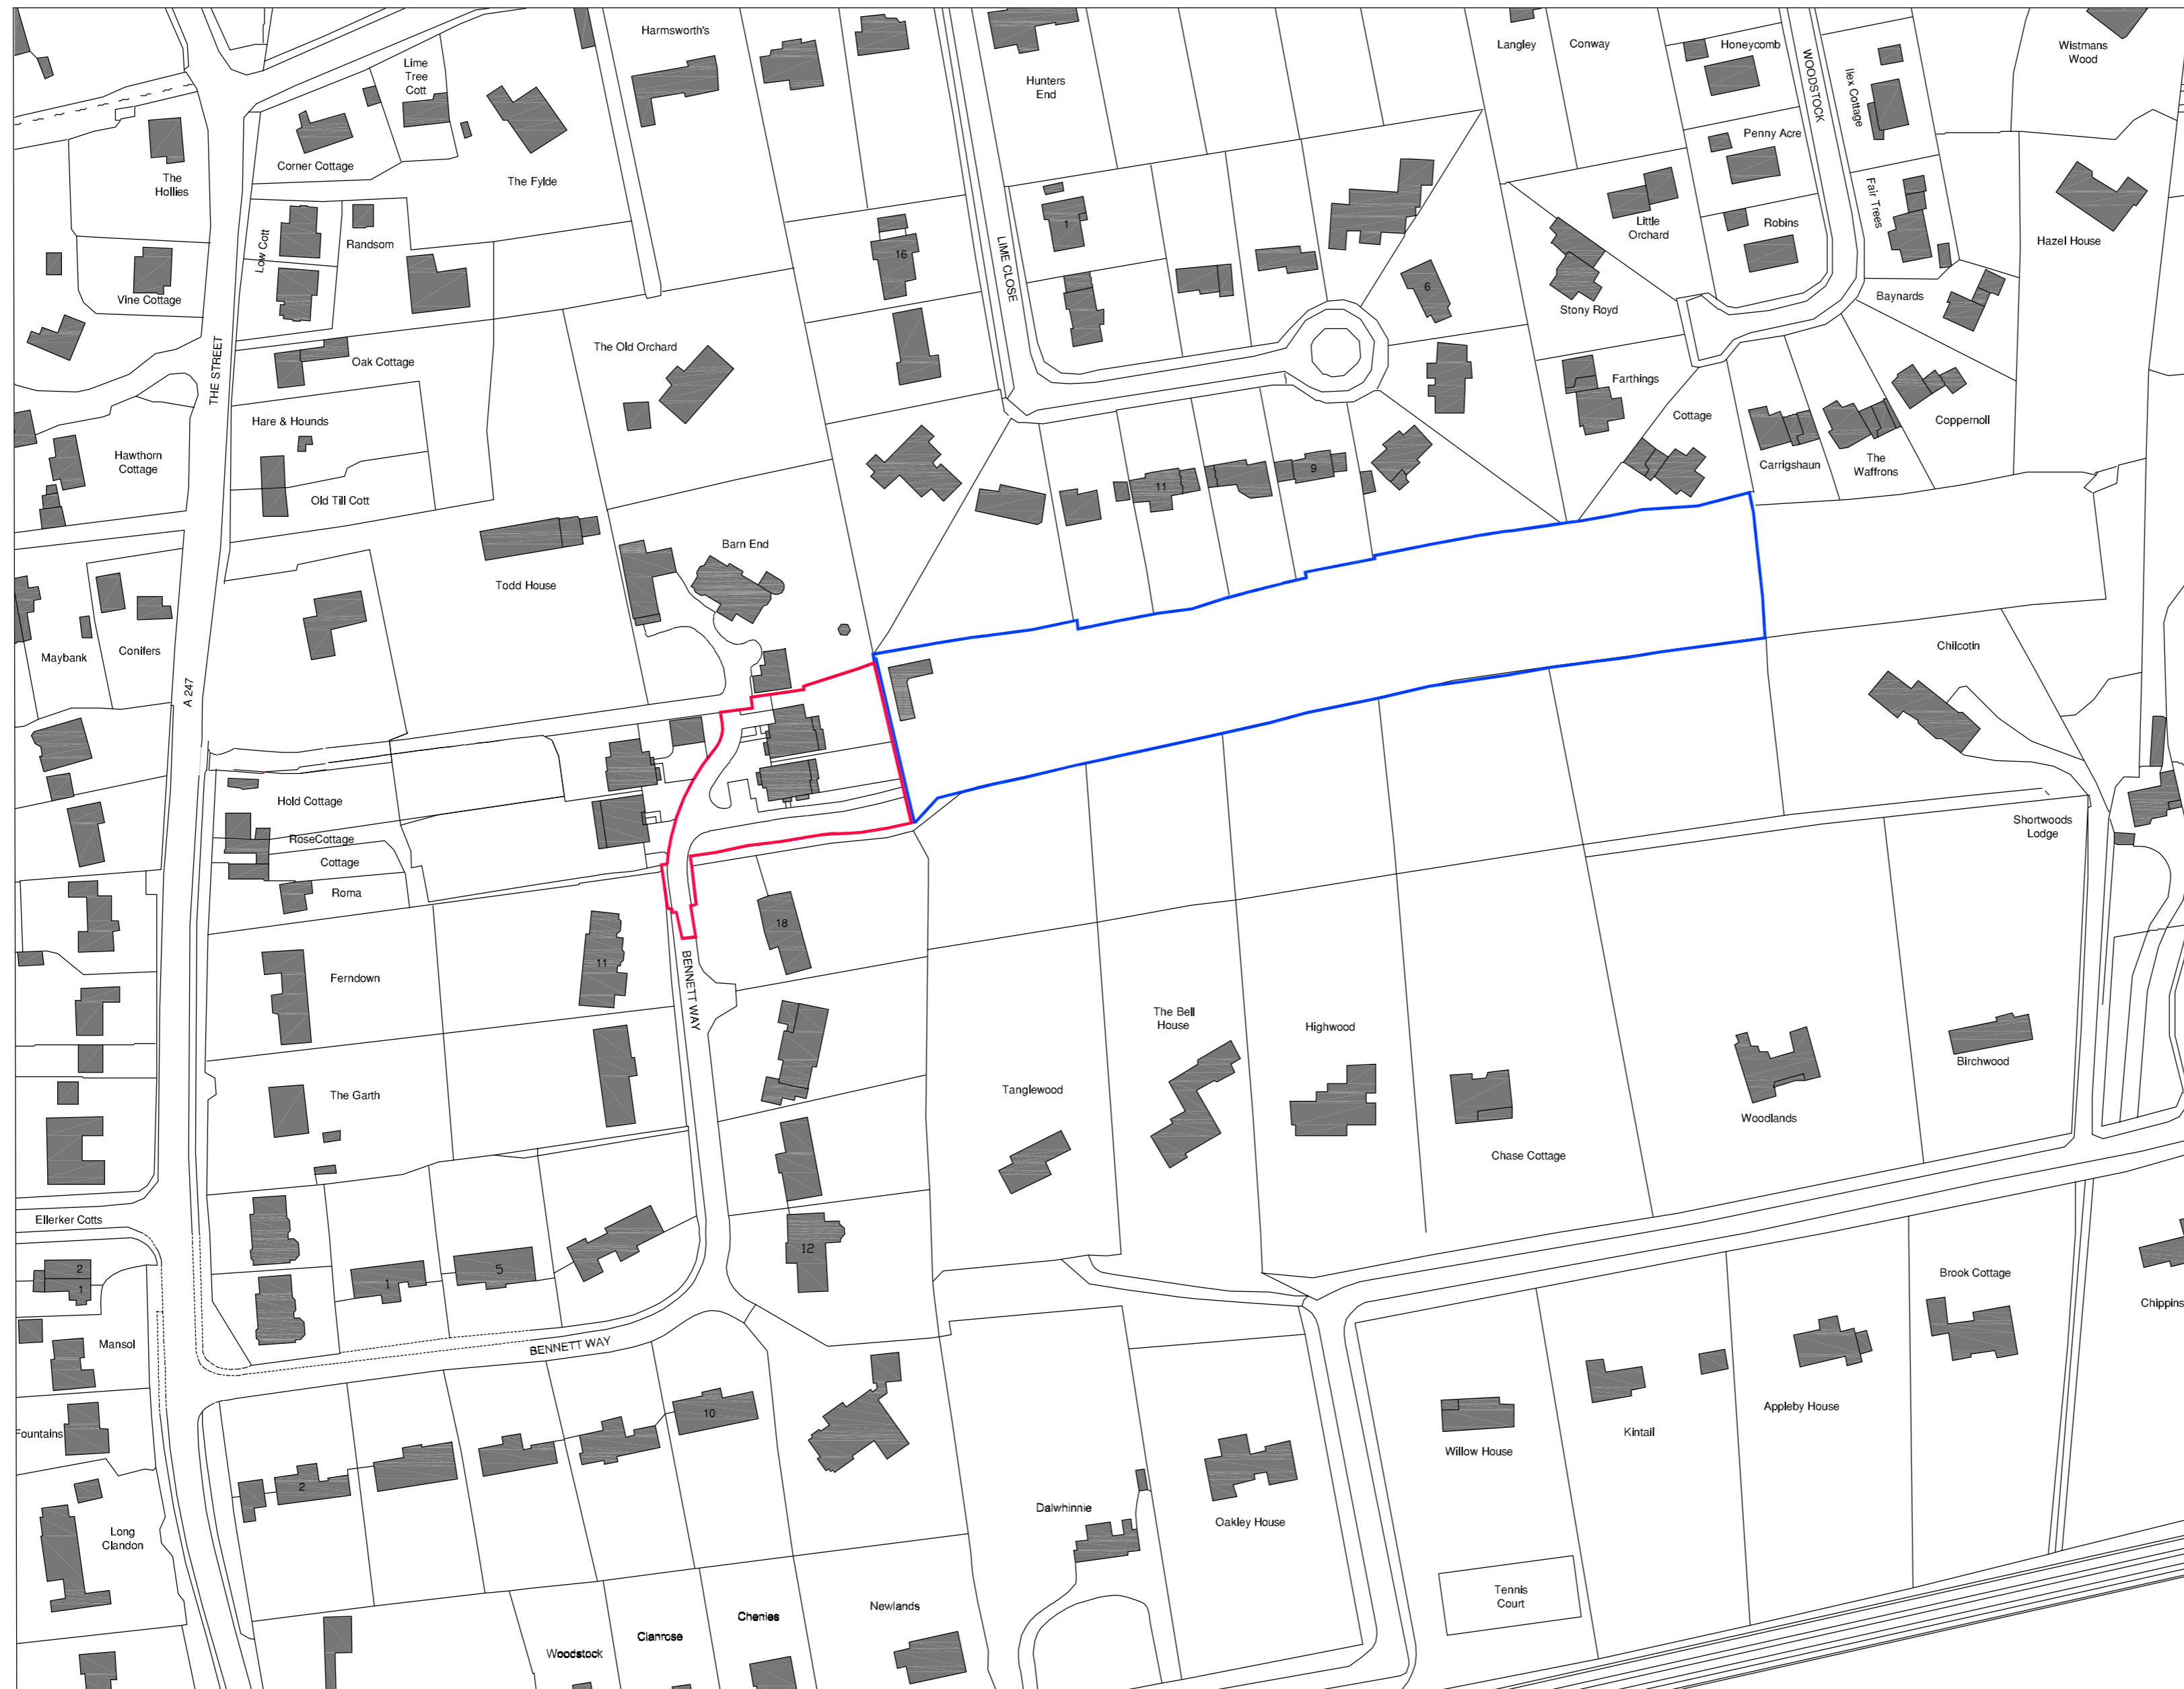


NOTE

THIS DRAWING IS THE COPYRIGHT OF AMASIA ARCHITECTS LTD AND MAY NOT BE COPIED, ALTERED OR REPRODUCED IN ANY FORM, OR PASSED TO A THIRD PARTY WITHOUT THE WRITTEN CONSENT OF AMASIA ARCHITECTS LTD. DIMENSIONS SHOULD BE CHECKED AND VERIFIED ON SITE AND ANY DISCREPANCIES SHOULD BE REPORTED TO THE ARCHITECT. USE FIGURED DIMENSIONS ONLY. **IF IN DOUBT ASK FOR CONFIRMATION.**

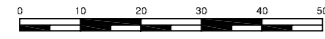

A	Plot 4 from door relocated to south elevation	JK	05/04/2024
REV.	DESCRIPTION	DRAWN	DATE

REVISIONS

Issued for: **PROPOSALS**

SITE ADDRESS  
**LAND AT BARN END**  
**THE STREET**  
**WEST CLANDON**  
**GU4 7TG**

CLIENT  
**JAVLIN HOMES**

SCALE	SHEET SIZE	DRAWN	DATE
1:1250	A2	JK	JULY 2020

DRAWING TITLE  
**SITE LOCATION PLAN**

DRAWING NUMBER	REVISION
<b>AAI-20-148-P02</b>	<b>A</b>



ALBURY ESTATE  
 LOWER BARN  
 WESTON FARM  
 ALBURY  
 SURREY  
 GU5 9BZ

T: 01483 205724

Company Reg. No. 482933  
 VAT Reg. No. 946319110