




**Proposed Front Elevation**  
scale 1:100

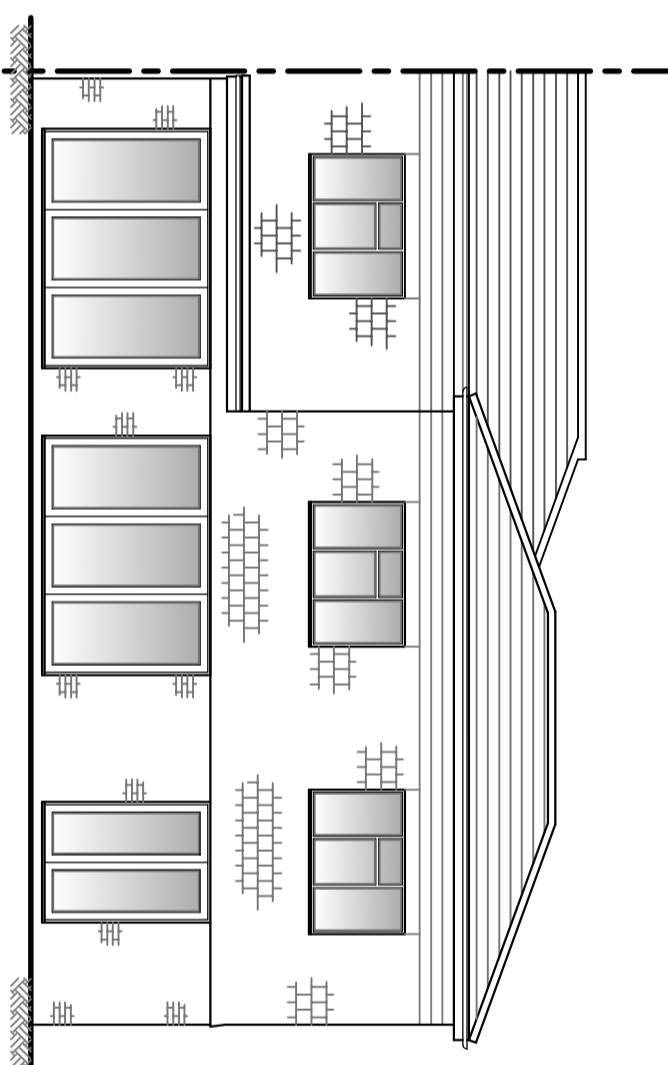


**Proposed Rear Elevation**  
scale 1:100

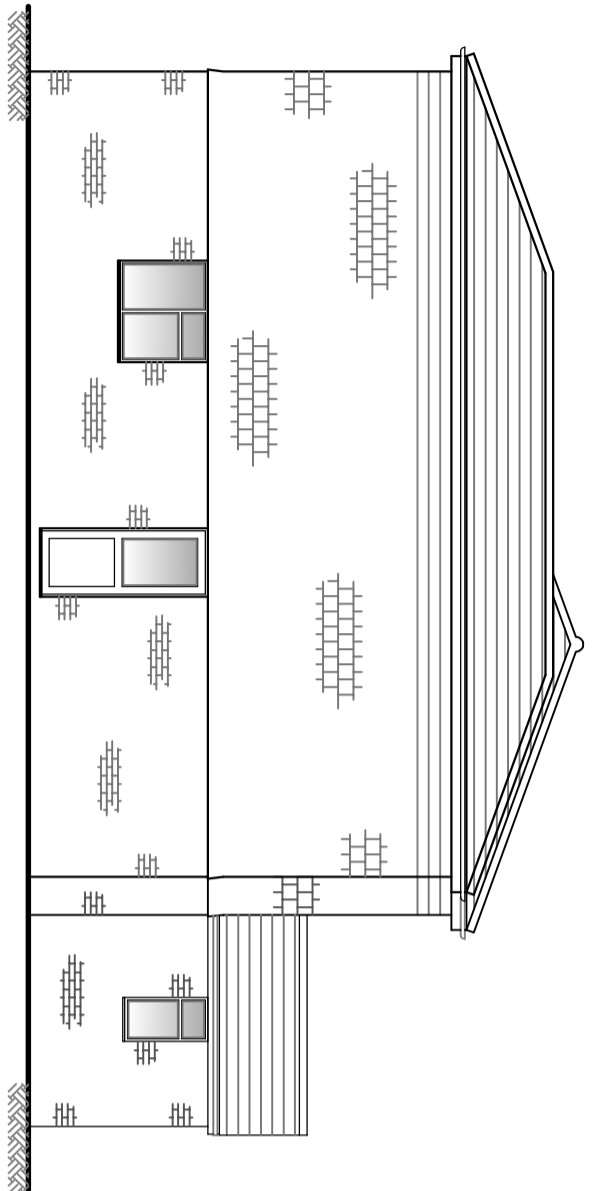


**Proposed Left Side Elevation**  
scale 1:100

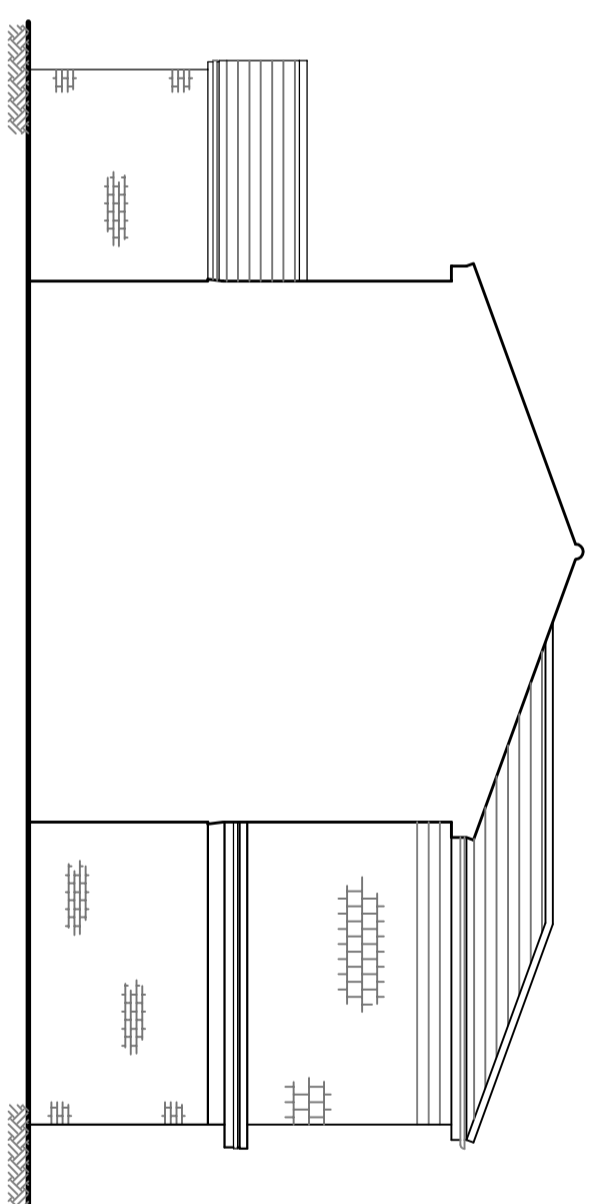


**Proposed Right Side Elevation**  
scale 1:100

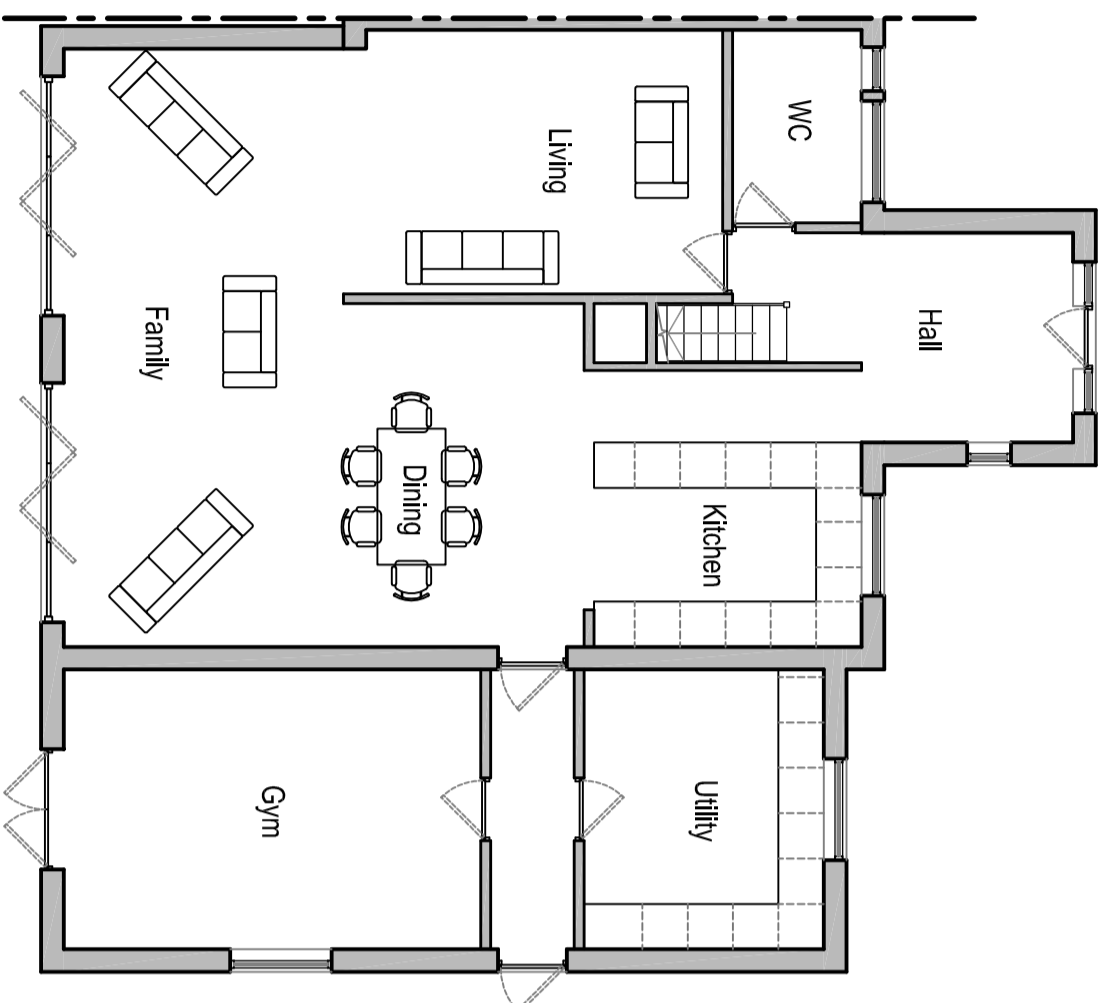

**Proposed Ground Floor Plan**  
scale 1:100

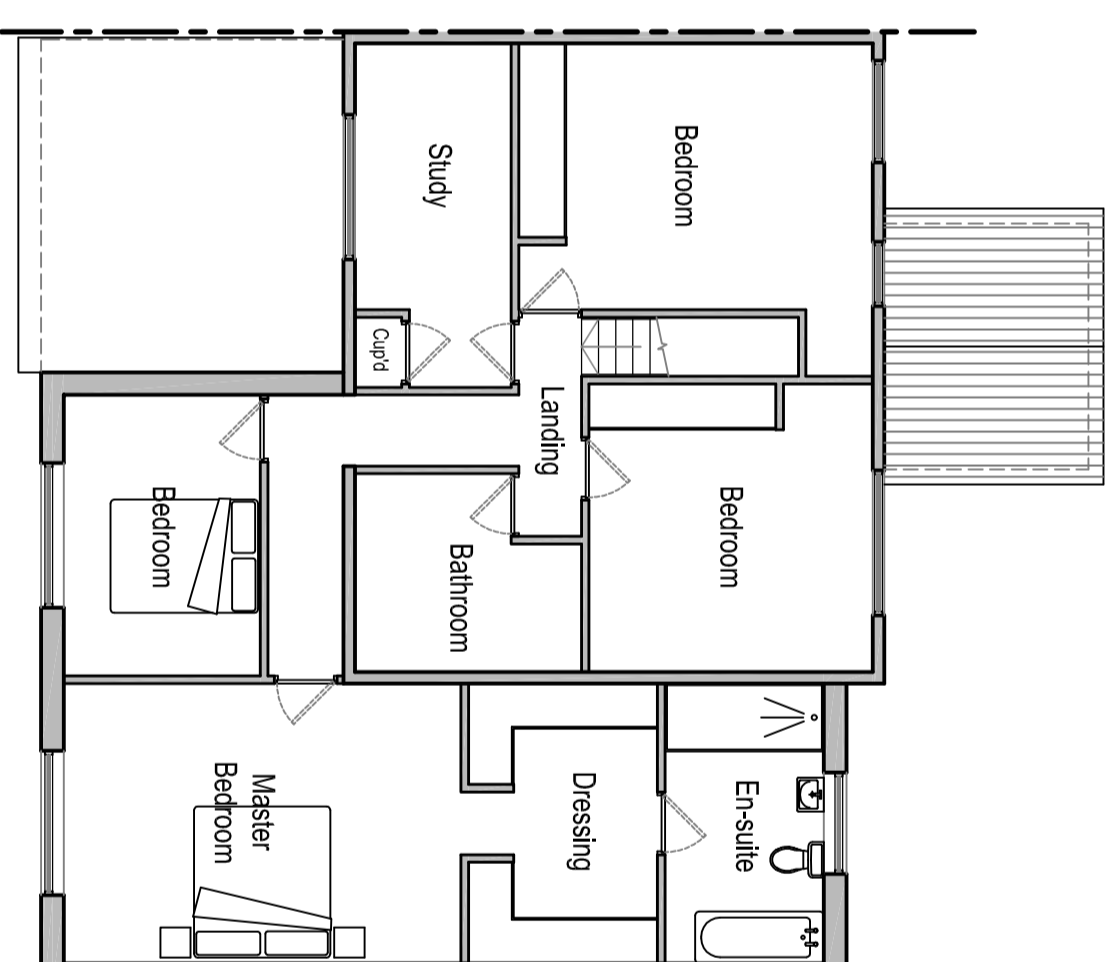

**Proposed First Floor Plan**  
scale 1:100

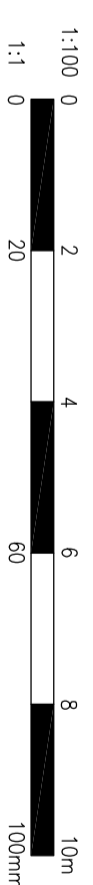

**Notes:**

Do not scale from this drawing, unless for planning purposes.  
 All measurements and levels shown are to be checked before work commences.  
 All building work is to comply with current Building Regulations & British Standards and to manufacturers specifications if noted.  
 All structural elements shown are a guide only and are to be verified by a Structural Engineer and/or Building Control Authorities prior to construction.  
 Cadscapes Ltd. accept no responsibility for the structural integrity of the structure before, during and after construction.  
 Cadscapes Ltd. accept no responsibility for the construction in the vicinity of property boundaries and party walls. Clients should be aware of the principles of the 'Party Wall Act 1996' and undertake relevant agreements before construction commences.

| Rev | Date | Description | By |
|-----|------|-------------|----|
|     |      |             |    |

**Cadscapes**      
 architectural design

40 Knowle Road, Perenden Heath, Maidstone, Kent ME14 2BB enquiries@cadscapes.co.uk  
 Tel: 01622 683512 www.cadscapes.co.uk

**Project**  
 Proposed Front Porch  
 47 Chattenden Lane  
 Chattenden, Rochester  
 Kent

**Drawing Title**  
 Proposed Elevations & Floor Plans

| Scale              | Date                 | Drawn | Checked |
|--------------------|----------------------|-------|---------|
| 1:100 @ A2         | Apr 24               | SCB   |         |
| <b>Drawing No.</b> | <b>PA/24/015/002</b> |       | Rev     |