




Existing Front Elevation
scale 1:100

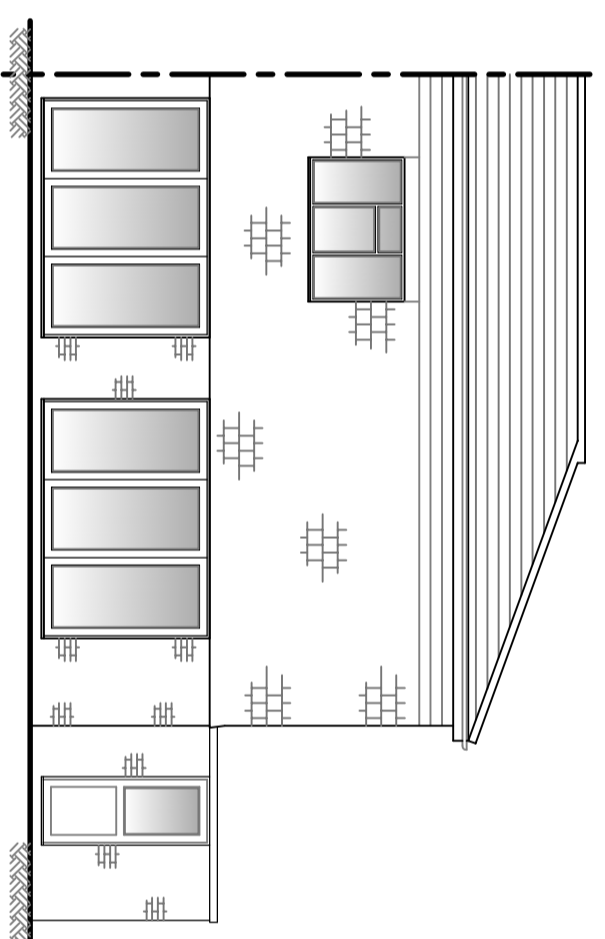


Existing Rear Elevation
scale 1:100

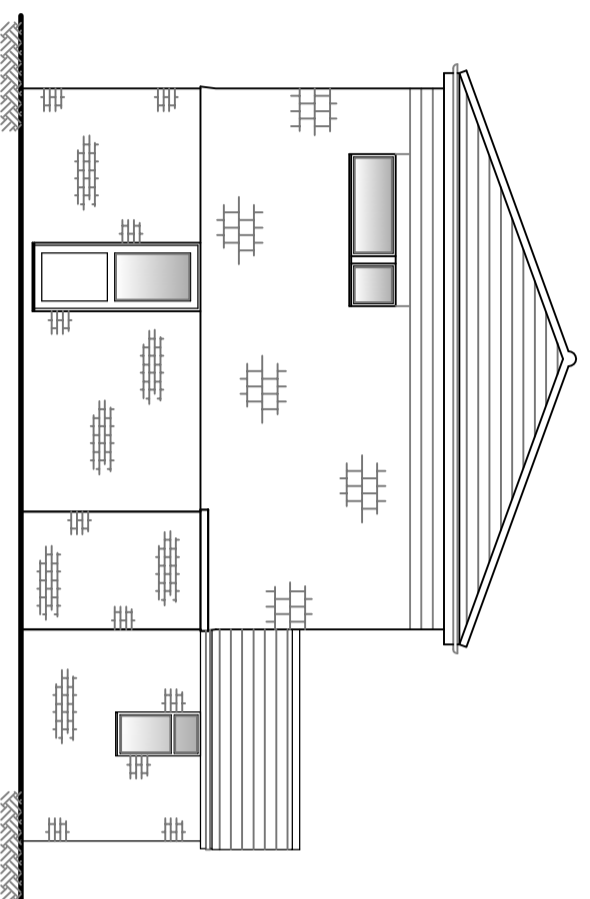


Existing Left Side Elevation
scale 1:100

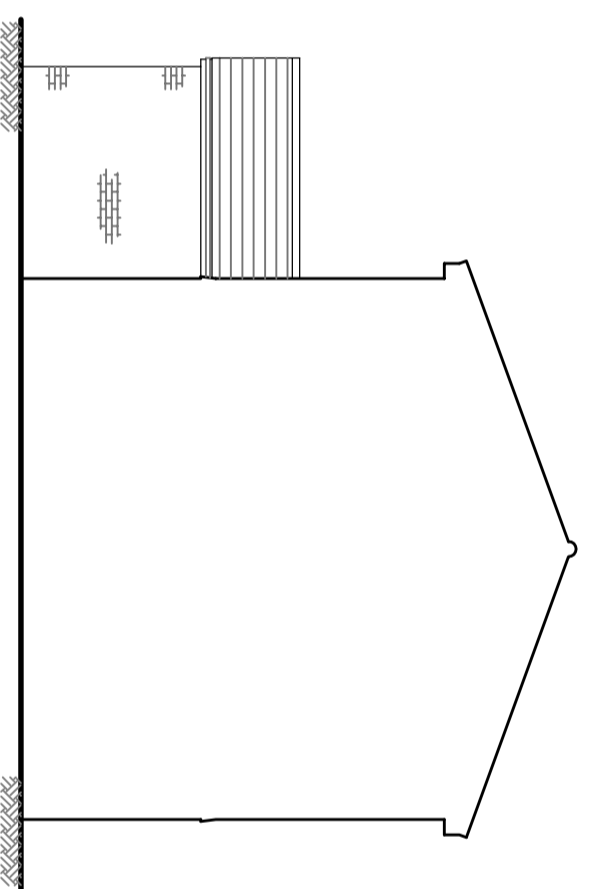


Existing Right Side Elevation
scale 1:100

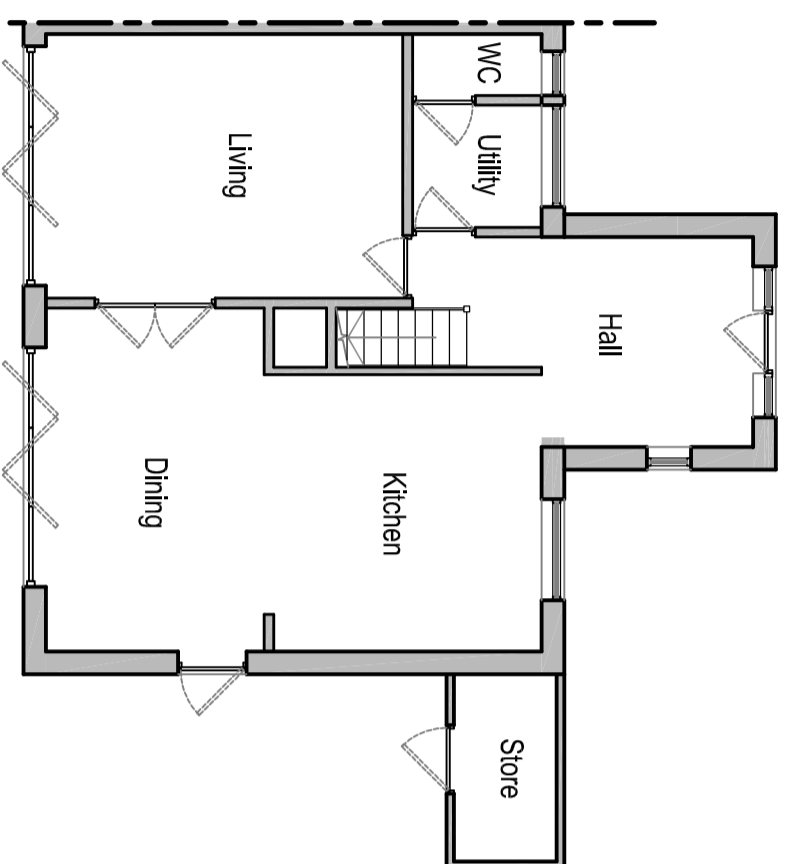

Existing Ground Floor Plan
scale 1:100

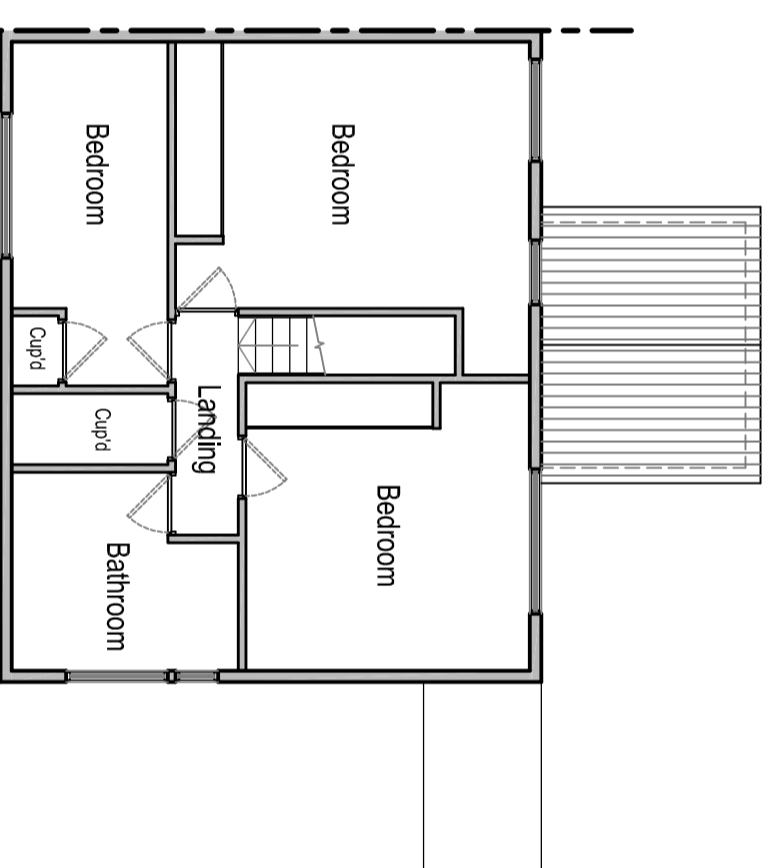

Existing First Floor Plan
scale 1:100

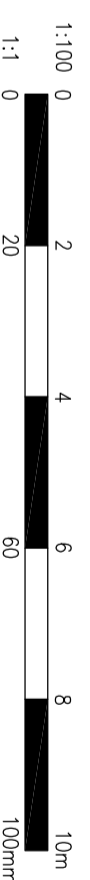

Notes:

Do not scale from this drawing, unless for planning purposes.
All measurements and levels shown are to be checked before work commences.
All building work is to comply with current Building Regulations & British Standards and to manufacturers specifications if noted.
All structural elements shown are a guide only and are to be verified by a Structural Engineer and/or Building Control Authorities prior to construction.
Codscopes Ltd. accept no responsibility for the structural integrity of the structure before, during and after construction.
Codscopes Ltd. accept no responsibility for the construction in the vicinity of property boundaries and party walls. Clients should be aware of the principles of the 'Party Wall Act 1996' and undertake relevant agreements before construction commences.

Rev	Date	Description	By

Cadscopes

architectural design

40 Knowle Road, Perenden Heath, Maidstone, Kent ME14 2BB enquiry@cadscopes.co.uk
Tel: 01622 883512 www.cadscopes.co.uk

©Copyright in this drawing and work executed is and remains the property of Cadscopes Limited and or its subsidiaries in accordance with the provisions of the Copyright Act. Permission to produce copies or modify drawings in whole or in part for any purpose should be obtained from Cadscopes Limited and any such reproductions should include this and the copyright statement.

Project
Proposed Front Porch
47 Chattenden Lane
Chattenden, Rochester
Kent

Drawing Title
Existing Elevations & Floor Plans

Scale	Date	Drawn	Checked	Rev
1:100 @ A2	Apr 24	SCB		
Drawing No.				
PA/24/015/001				