



EXISTING GROUND FLOOR PLAN

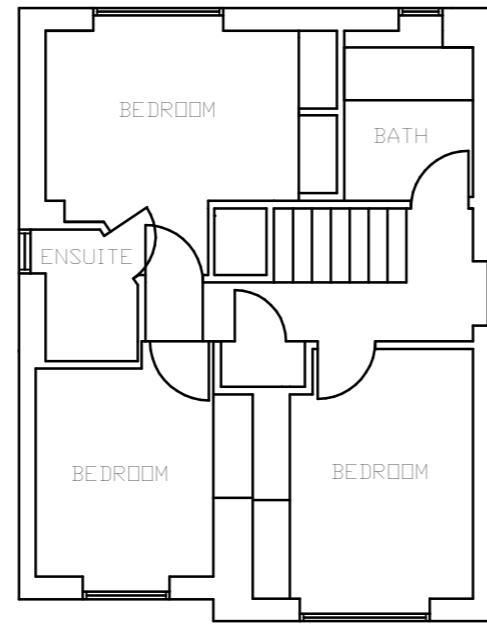

EXISTING FIRST FLOOR PLAN

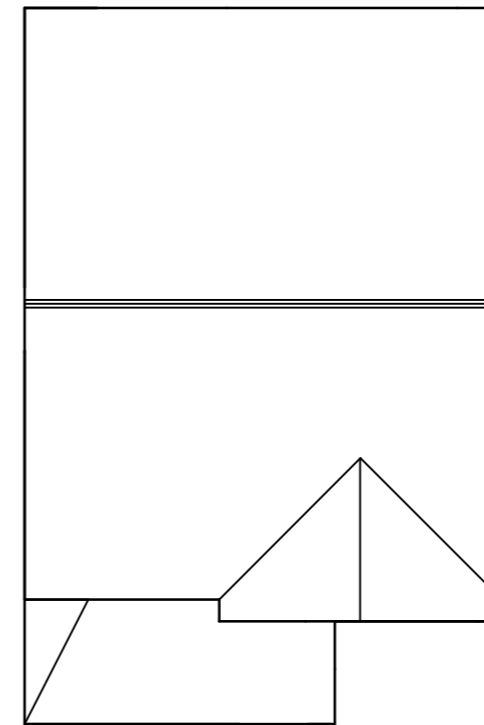


EXISTING ROOF PLAN



EXISTING FRONT ELEVATION



EXISTING SIDE ELEVATION

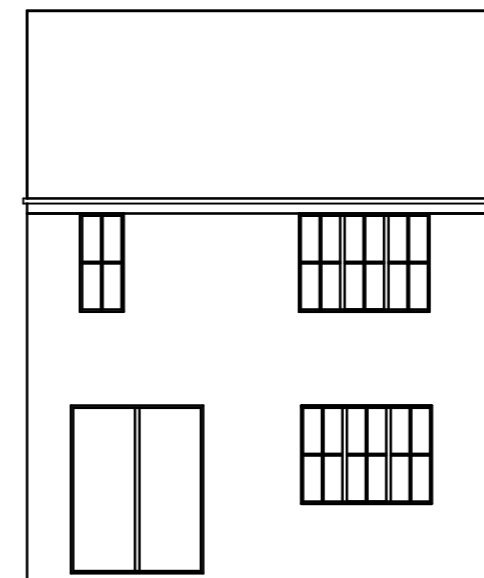

EXISTING REAR ELEVATION

	NAME	DATE
DRAWN	PRB	22/07/2022

UNLESS OTHERWISE SPECIFIED
DIMENSIONS ARE IN MILLIMETERS


DWG PLANS
35 Cranmer Drive, Nursling, Southampton, SO16 0TD
Mobile: 07851229345, Email: info@dwgplans.co.uk

TITLE
Existing plans
29 Cranmer Drive


SIZE A3	DWG NO DWG PLANS 01230	REV A
------------	---------------------------	----------

CLIENT: Mr & Mrs Joel


SCALE: 1:100 @ A3	SHEET 1 of 1
-------------------	--------------

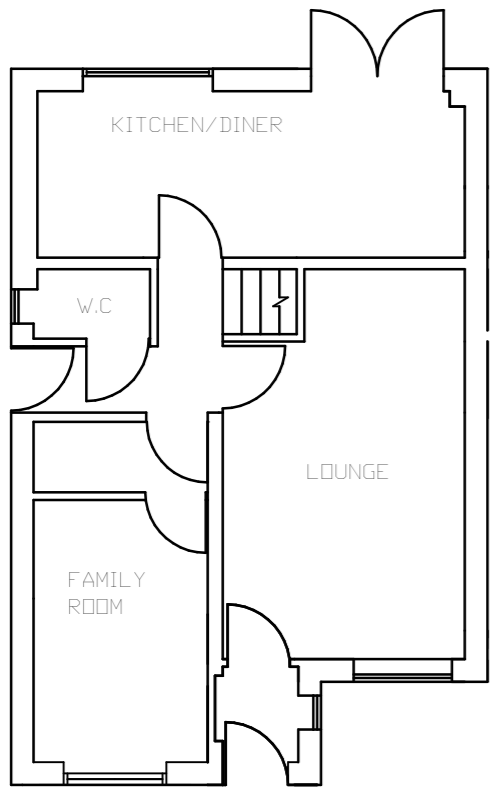

PROPOSED GROUND FLOOR PLAN

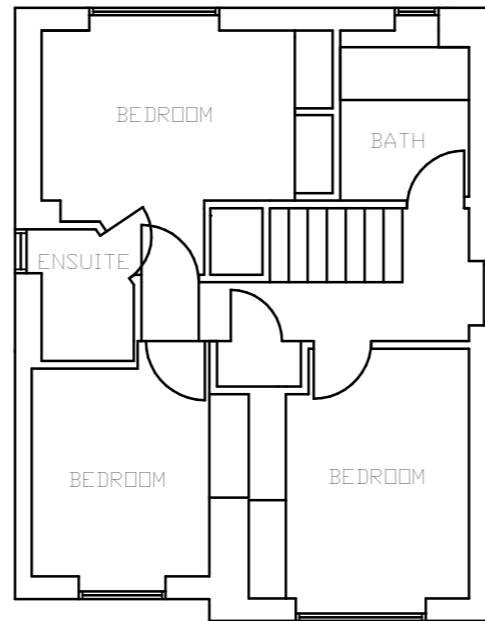


PROPOSED FIRST FLOOR PLAN (NO CHANGE)

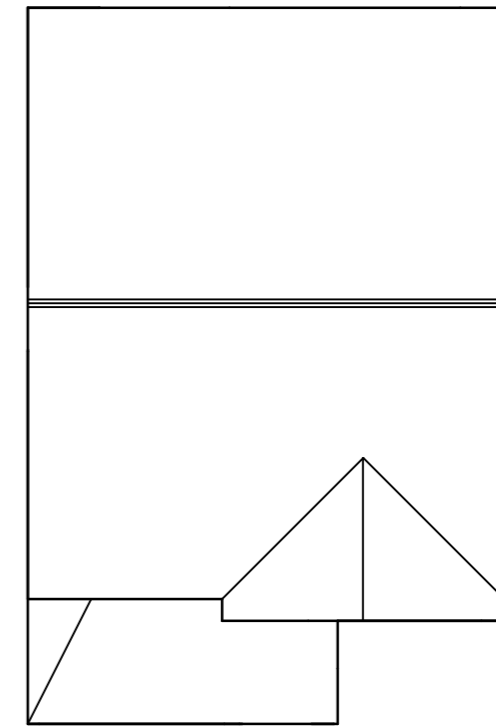


PROPOSED ROOF PLAN



PROPOSED FRONT ELEVATION

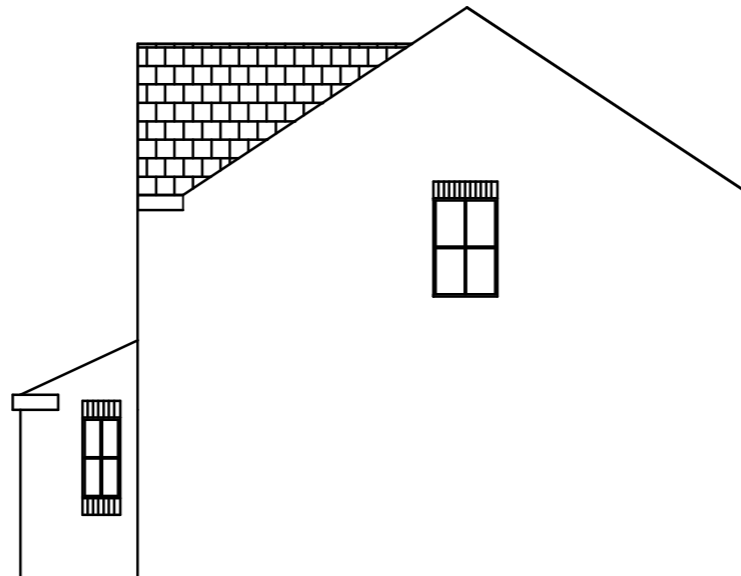


PROPOSED SIDE ELEVATION

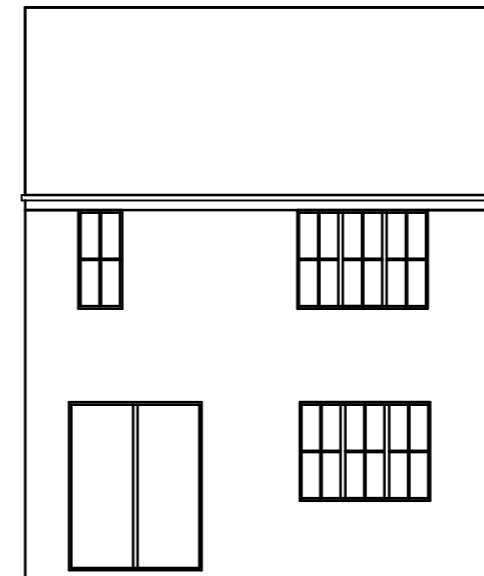

PROPOSED REAR ELEVATION

NOTES:

- 1) ALL DRAWINGS SUPPLIED BY DWG PLANS ARE TO BE USED FOR PLANNING PERMISSION PURPOSES ONLY AND NOT TO BE USED FOR BUILDING REGULATION PURPOSES.
 - 2) THE CONTRACTOR, SUB-CONTRACTOR OR SUPPLIER IS TO CHECK ALL RELEVANT DIMENSIONS, LEVELS, EXISTING STRUCTURE AND MATERIALS PRIOR TO COMMENCING THE WORKS.
- © THIS DRAWING IS COPYRIGHT AND MAY NOT BE COPIED, TRACED, ALTERED OR REPRODUCED WITHOUT WRITTEN PERMISSION FROM DWG PLANS.

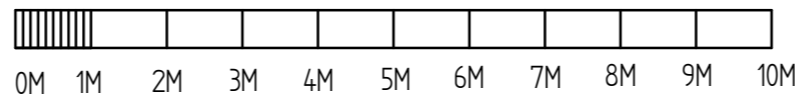


	NAME	DATE
DRAWN	PRB	22/07/2022

UNLESS OTHERWISE SPECIFIED DIMENSIONS ARE IN MILLIMETERS

DWG PLANS 85 Cranmer Drive, Nursling, Southampton, SO16 0TD Mobile: 07851229345, Email: info@dwgplans.co.uk		
TITLE Proposed plans 29 Cranmer Drive		
SIZE A3	DWG NO DWG PLANS 01230	REV A
CLIENT: Mr & Mrs Joel		
SCALE: 1:100 @ A3		SHEET 1 of 1

NOTES:

- 1) ALL DRAWINGS SUPPLIED BY DWG PLANS ARE TO BE USED FOR PLANNING PERMISSION PURPOSES ONLY AND NOT TO BE USED FOR BUILDING REGULATION PURPOSES.
 - 2) THE CONTRACTOR, SUB-CONTRACTOR OR SUPPLIER IS TO CHECK ALL RELEVANT DIMENSIONS, LEVELS, EXISTING STRUCTURE AND MATERIALS PRIOR TO COMMENCING THE WORKS.
- © THIS DRAWING IS COPYRIGHT AND MAY NOT BE COPIED, TRACED, ALTERED OR REPRODUCED WITHOUT WRITTEN PERMISSION FROM DWG PLANS.

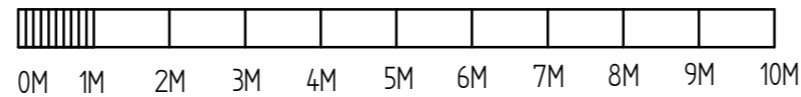

	NAME	DATE
DRAWN	PRB	22/07/2022

UNLESS OTHERWISE SPECIFIED
DIMENSIONS ARE IN MILLIMETERS

DWG PLANS 35 Cranmer Drive, Nursling, Southampton, SO16 0TD Mobile: 07851229345, Email: info@dwgplans.co.uk		
TITLE Proposed elevations 61 Coombe Avenue, Bournemouth		
SIZE A3	DWG NO DWG PLANS 00426	REV A
CLIENT: Mr & Mrs Joel		
SCALE: 1:100 @ A3		SHEET 1 of 1