





Side Elevation



Rear Elevation

Side Elevation


Front Elevation

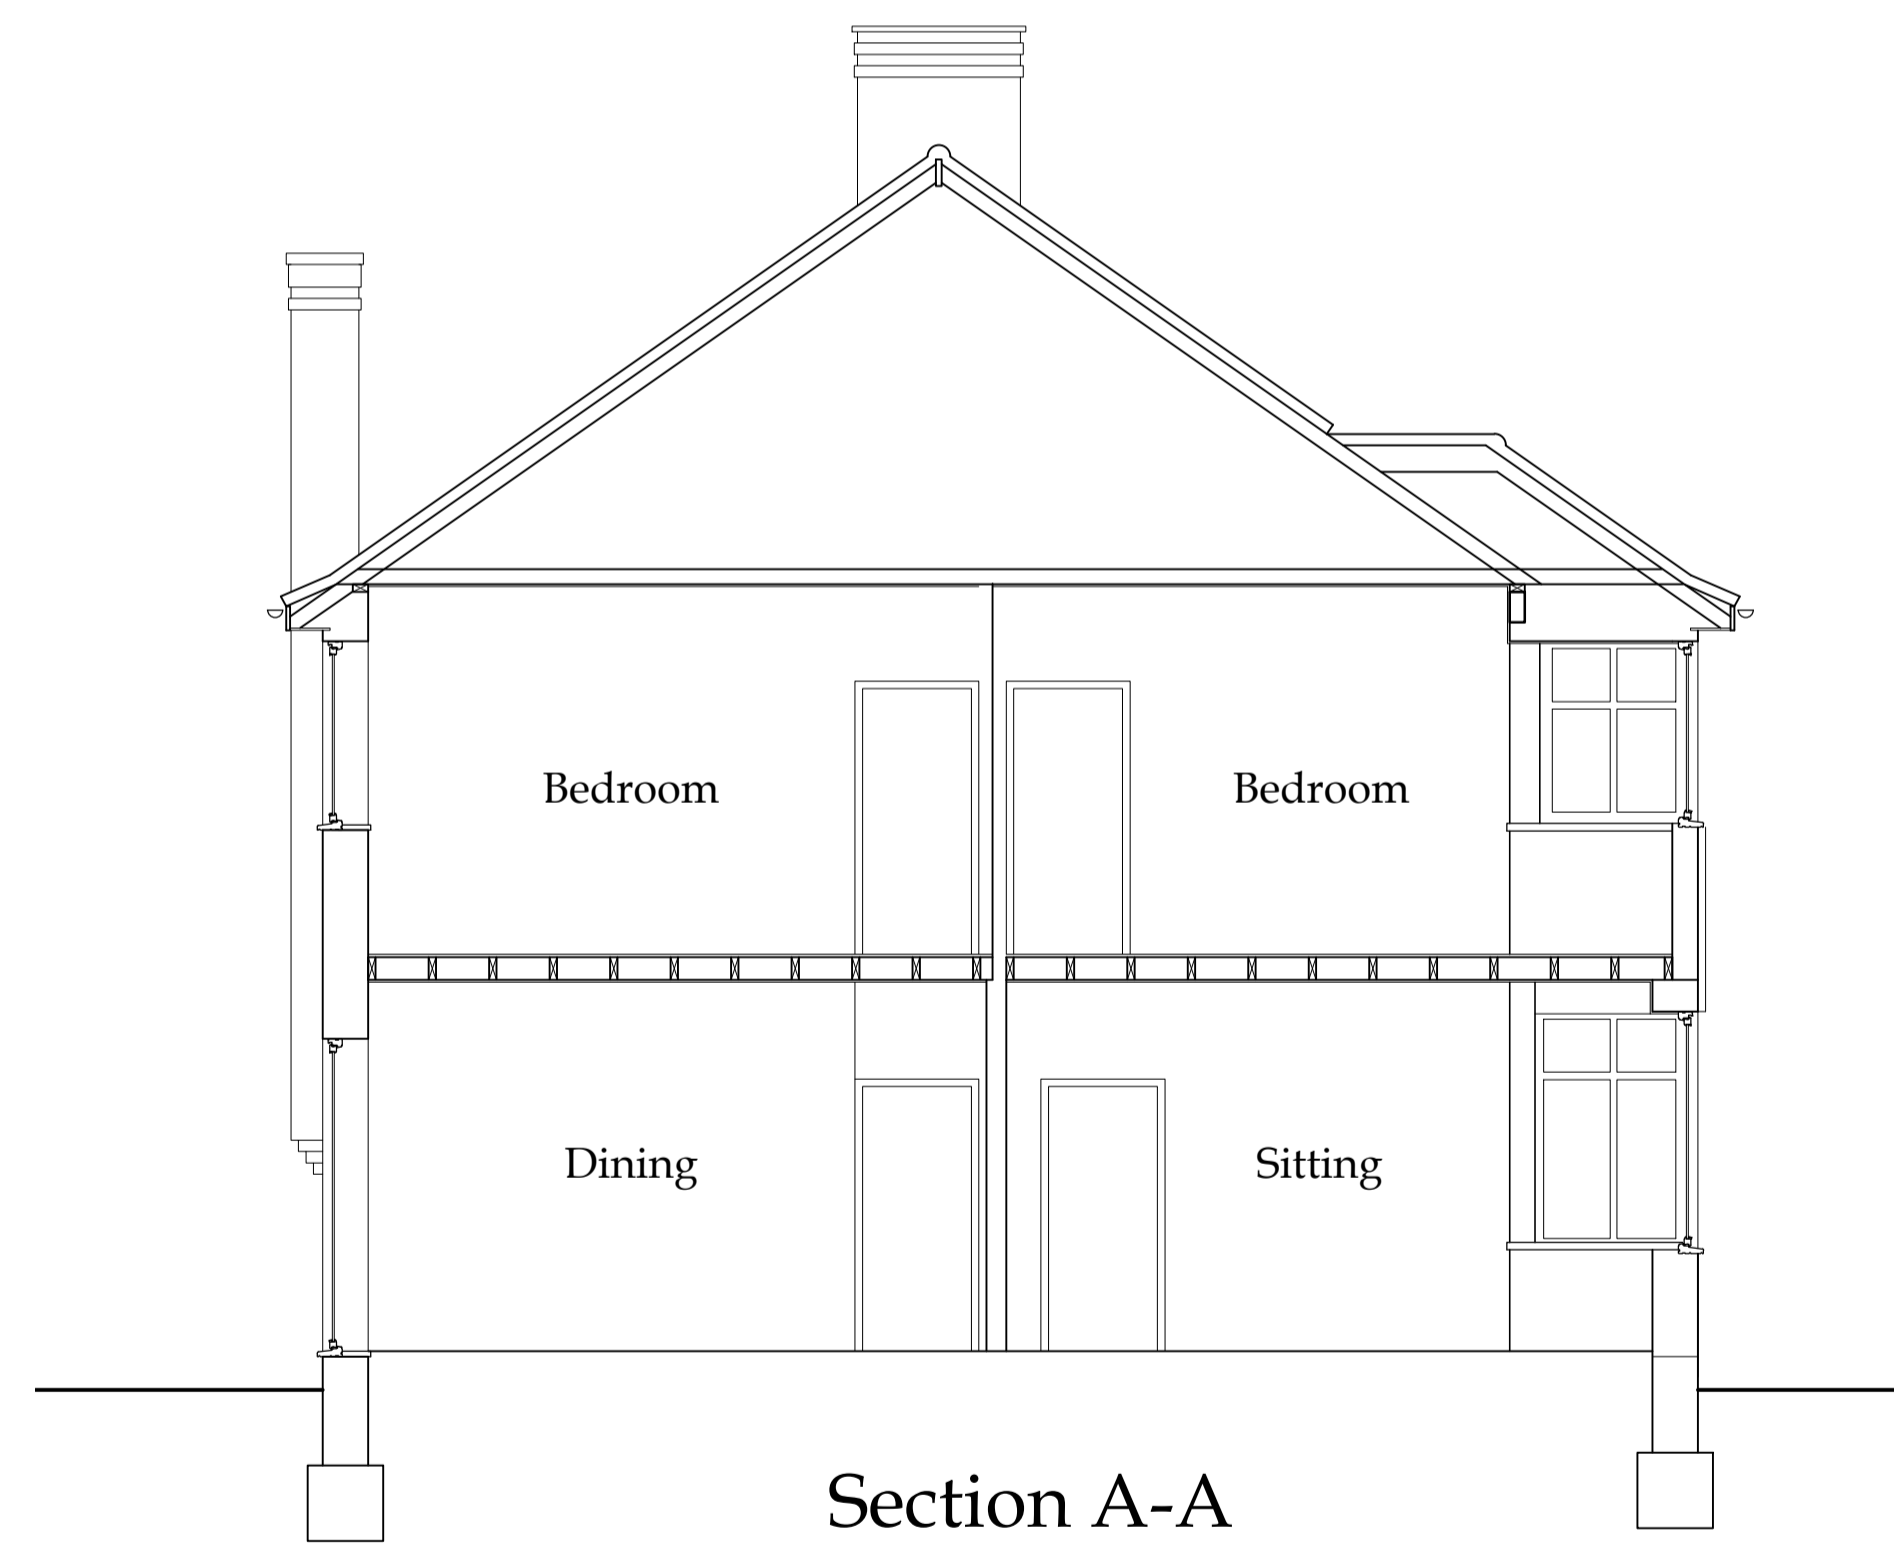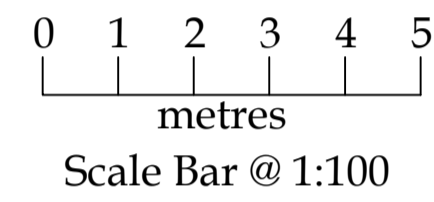

Section A-A

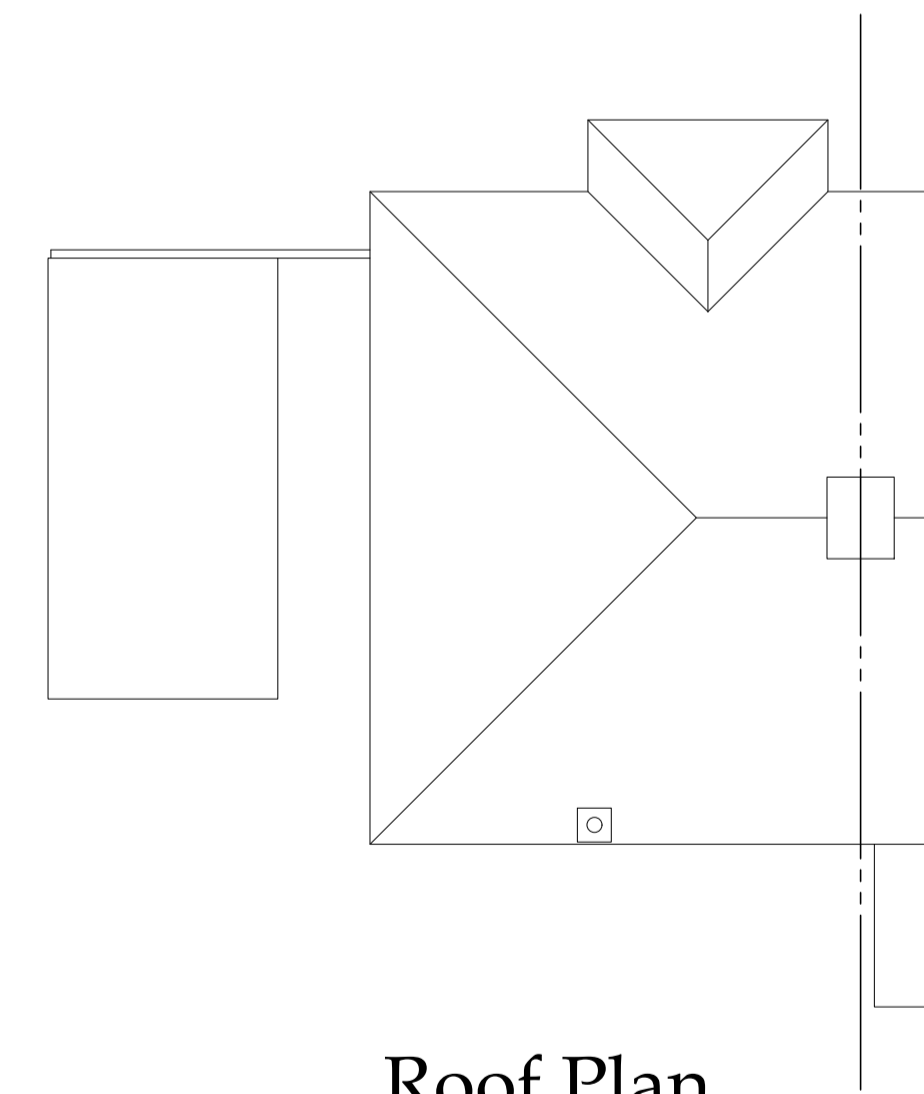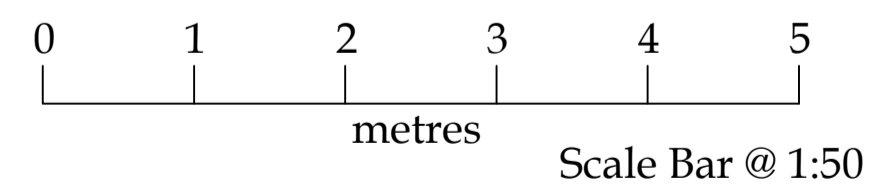

Roof Plan

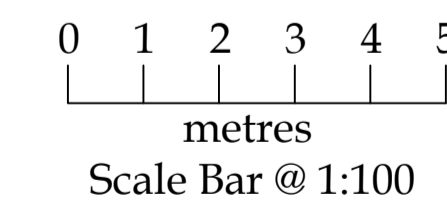

all dimensions to be checked on site as work commences and any discrepancies or omissions reported immediately.

client **Dr. M. Slater & Miss S. Gray,**  
5 Gallows Hill Lane,  
Abbots Langley,  
WD5 0DB.

job title: **Proposed Two Storey Side/ Single Storey  
Rear Extensions And Alterations.**

dwg title: **Existing Elevations,Section & Roof Plan.**

dwg. no: 2023053-SU-002 drawn by: PG scales: 1:50,100 @ A1

revision suffix: - status: **Survey** date: Sept. 2023

Rev.	Description	Date
-	-	-
-	-	-
-	-	-

**KEVIN TODD ARCHITECTURAL LTD.**

ARCHITECTURAL AND DEVELOPMENT CONSULTANTS

P.O. Box 1643,  
Kempston,  
MK42 5EJ. Tel: 01582-476404

C.A.B.E.  www.kevintoddarchitectural.co.uk  
kt@kevintoddarchitectural.co.uk