


South Elevation (Front)

Velux Roof Window
1140 x 1180mm
to boarded loft space

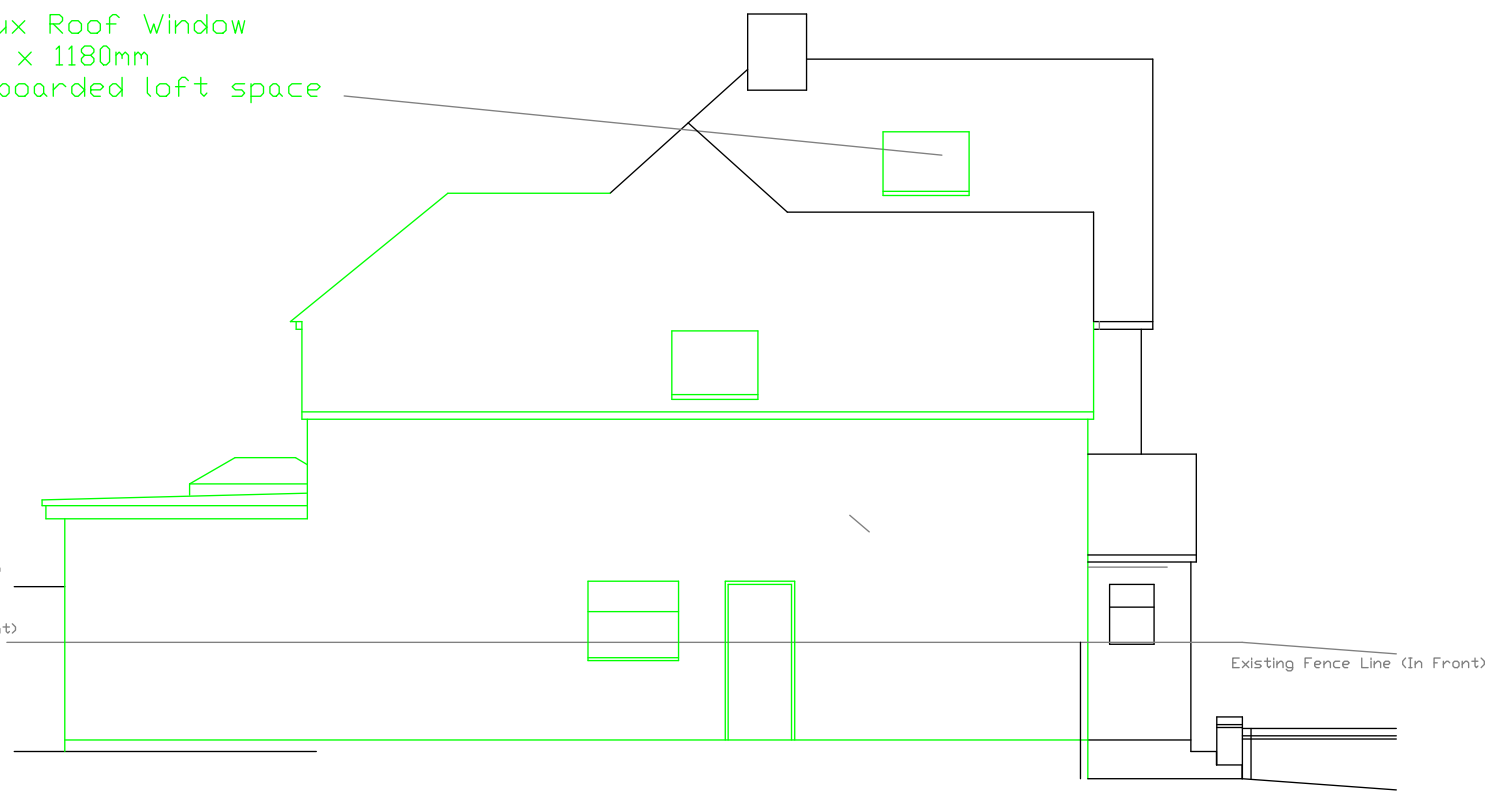


West Elevation

Existing Fence Line (Beyond)


Existing Fence Line (In Front)

Existing Fence Line (In Front)

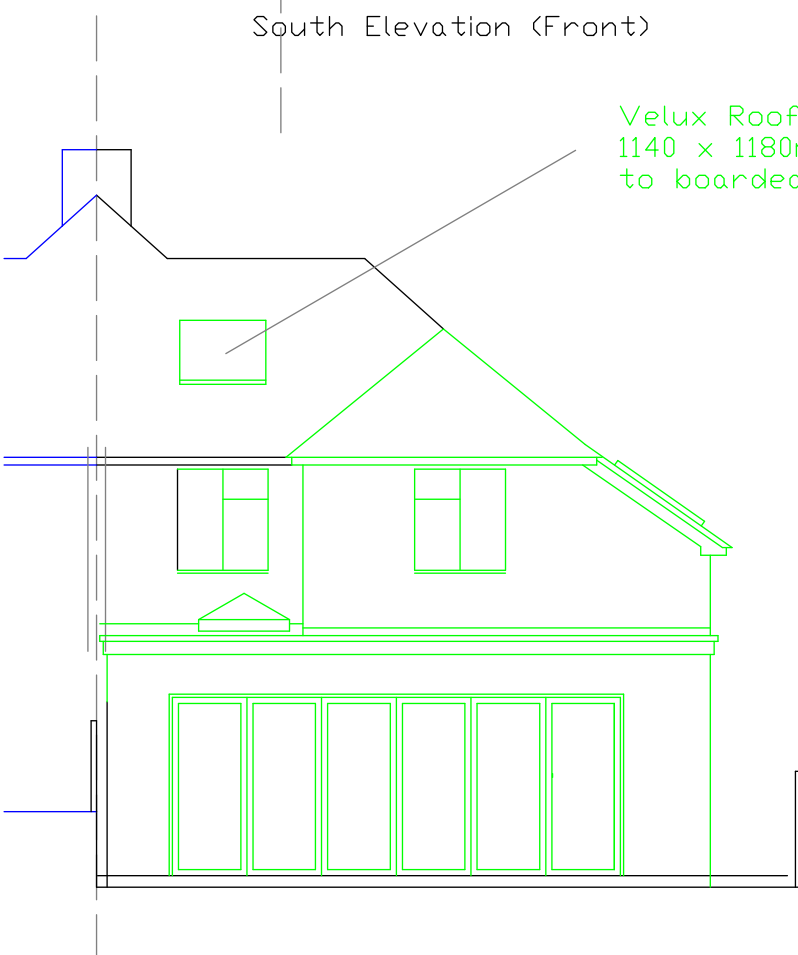

North Elevation (Rear)

Velux Roof Window
1140 x 1180mm
to boarded loft space

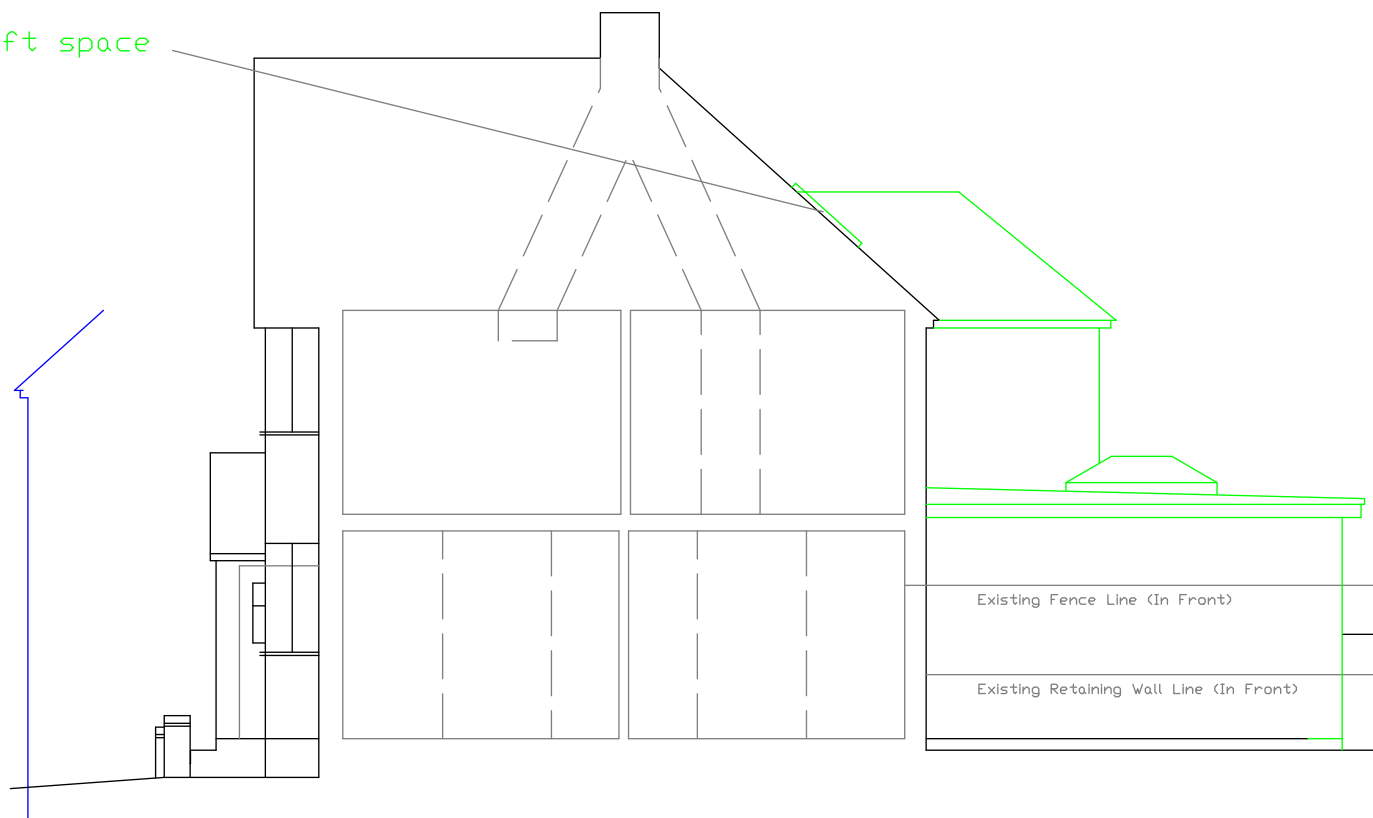

East Elevation (Part Section)

Existing Fence Line (In Front)

Existing Retaining Wall Line (In Front)

Proposed Extension for :-
Mr & Mrs M Cooper
13 Hyde Lane, Nash Mills,
Hemel Hempstead HP3 8RY

Title :-
Proposed Elevations

Scale 1 : 100 @A3 Date 28/03/24

Prepared by:-
Nigel G Hammond MCIOB

DRW. NO. 04 Rev H

