



NOTES AND REVISIONS


ALL DIMENSIONS SHOWN ARE APPROXIMATE AND WILL VARY DEPENDANT ON CONSTRUCTION DETAILS AND ACTUAL MATERIALS SHOWN. DIMENSIONS SHOWN ARE FOR PLANNING PURPOSES ONLY AND ARE NOT TO BE USED FOR ORDER OF DIMENSION CRITICAL FIXTURES AND FITTINGS. ALL DIMENSIONS SHOULD BE CHECKED ON SITE.

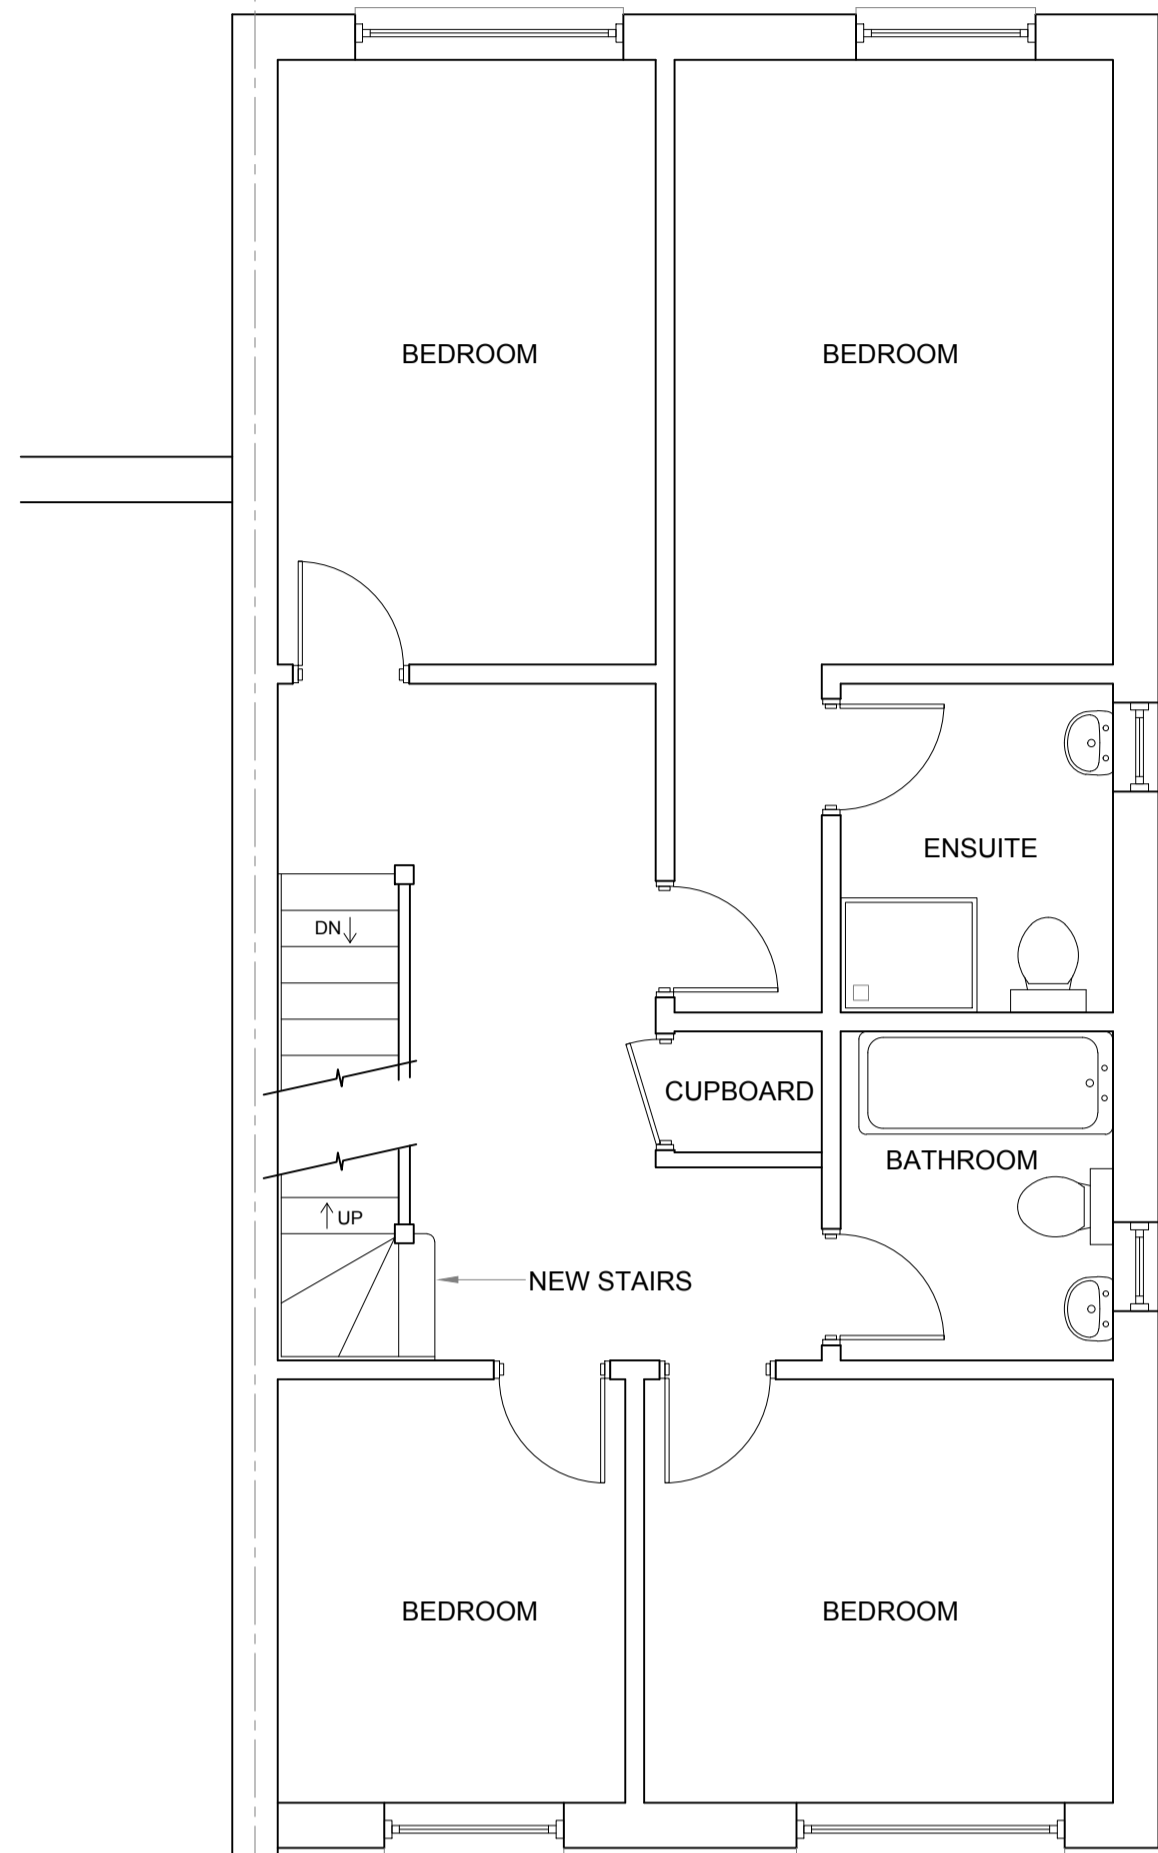


FIRST FLOOR - PROPOSED

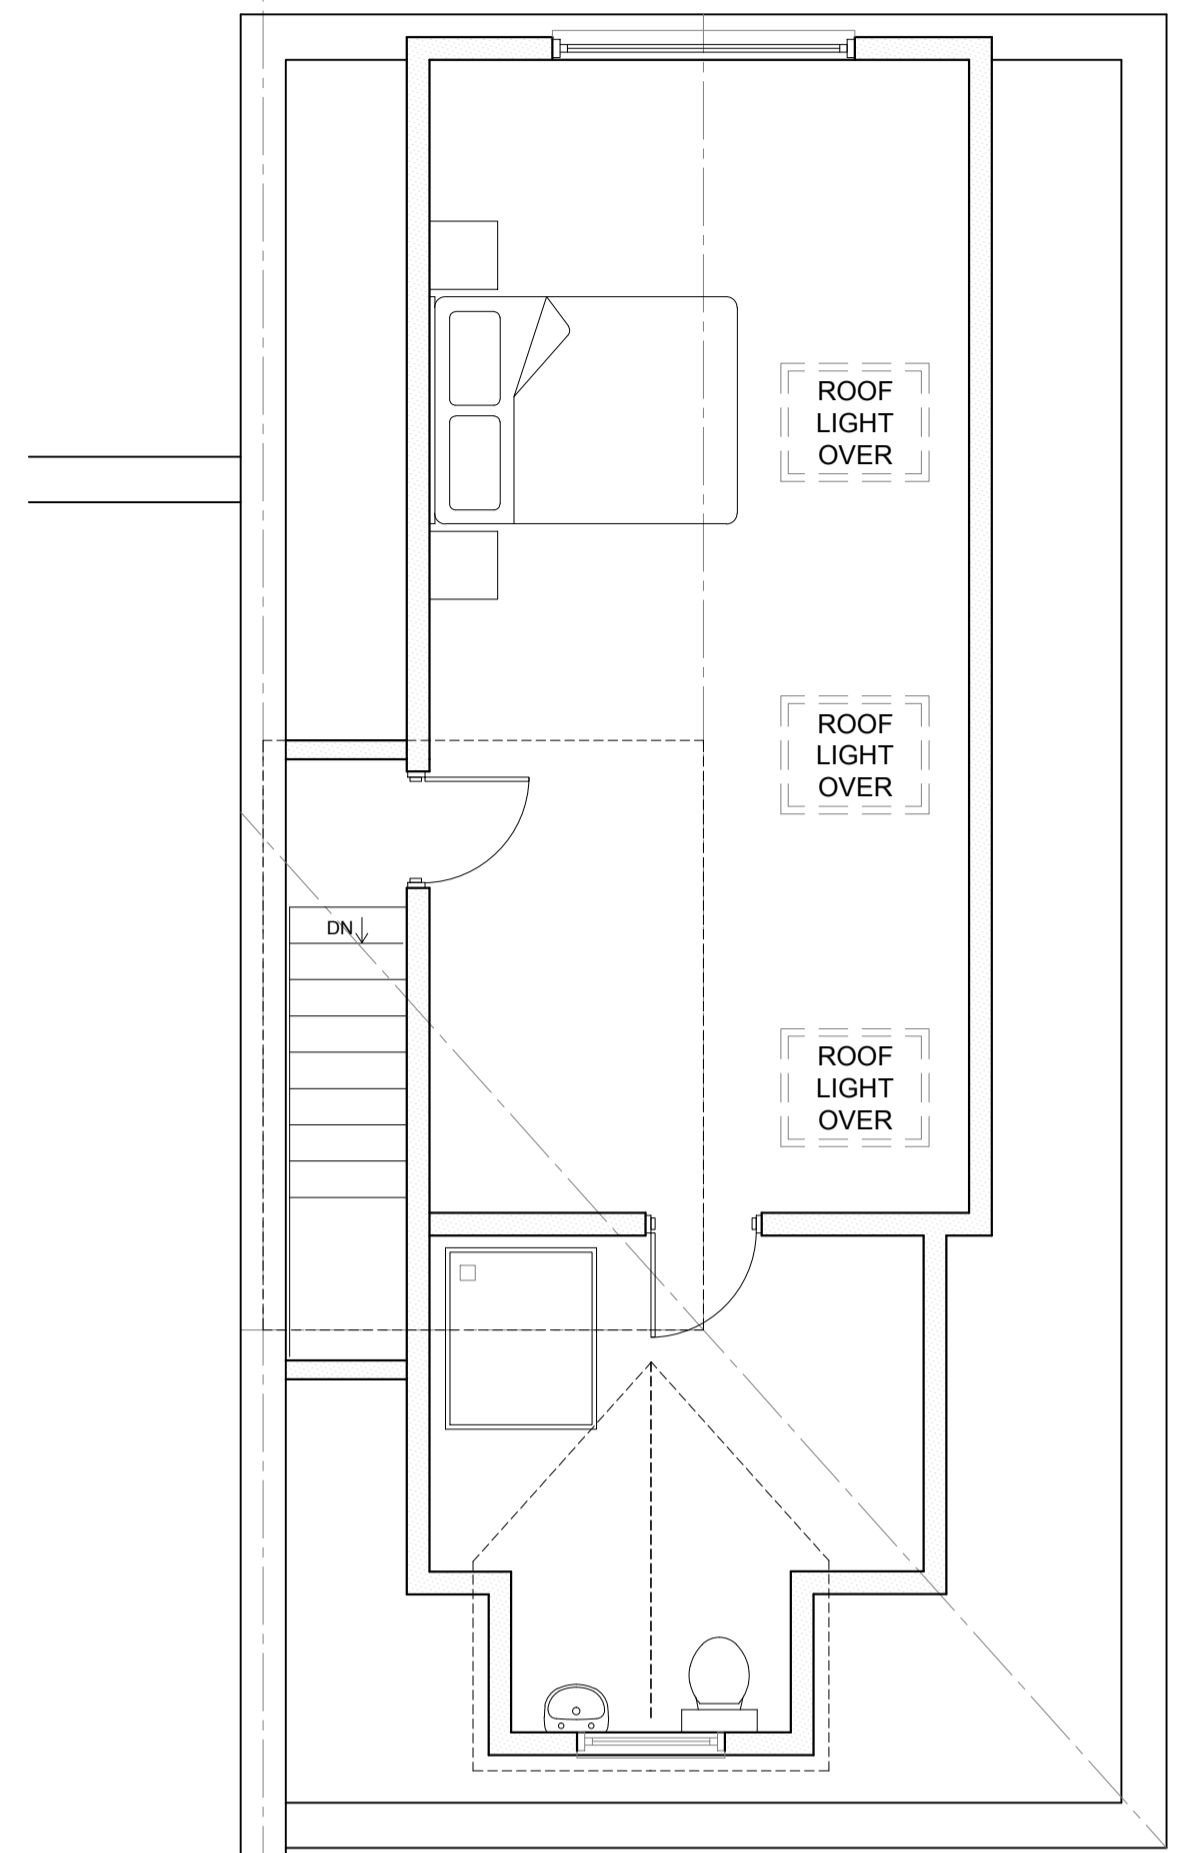


LOFT FLOOR - PROPOSED

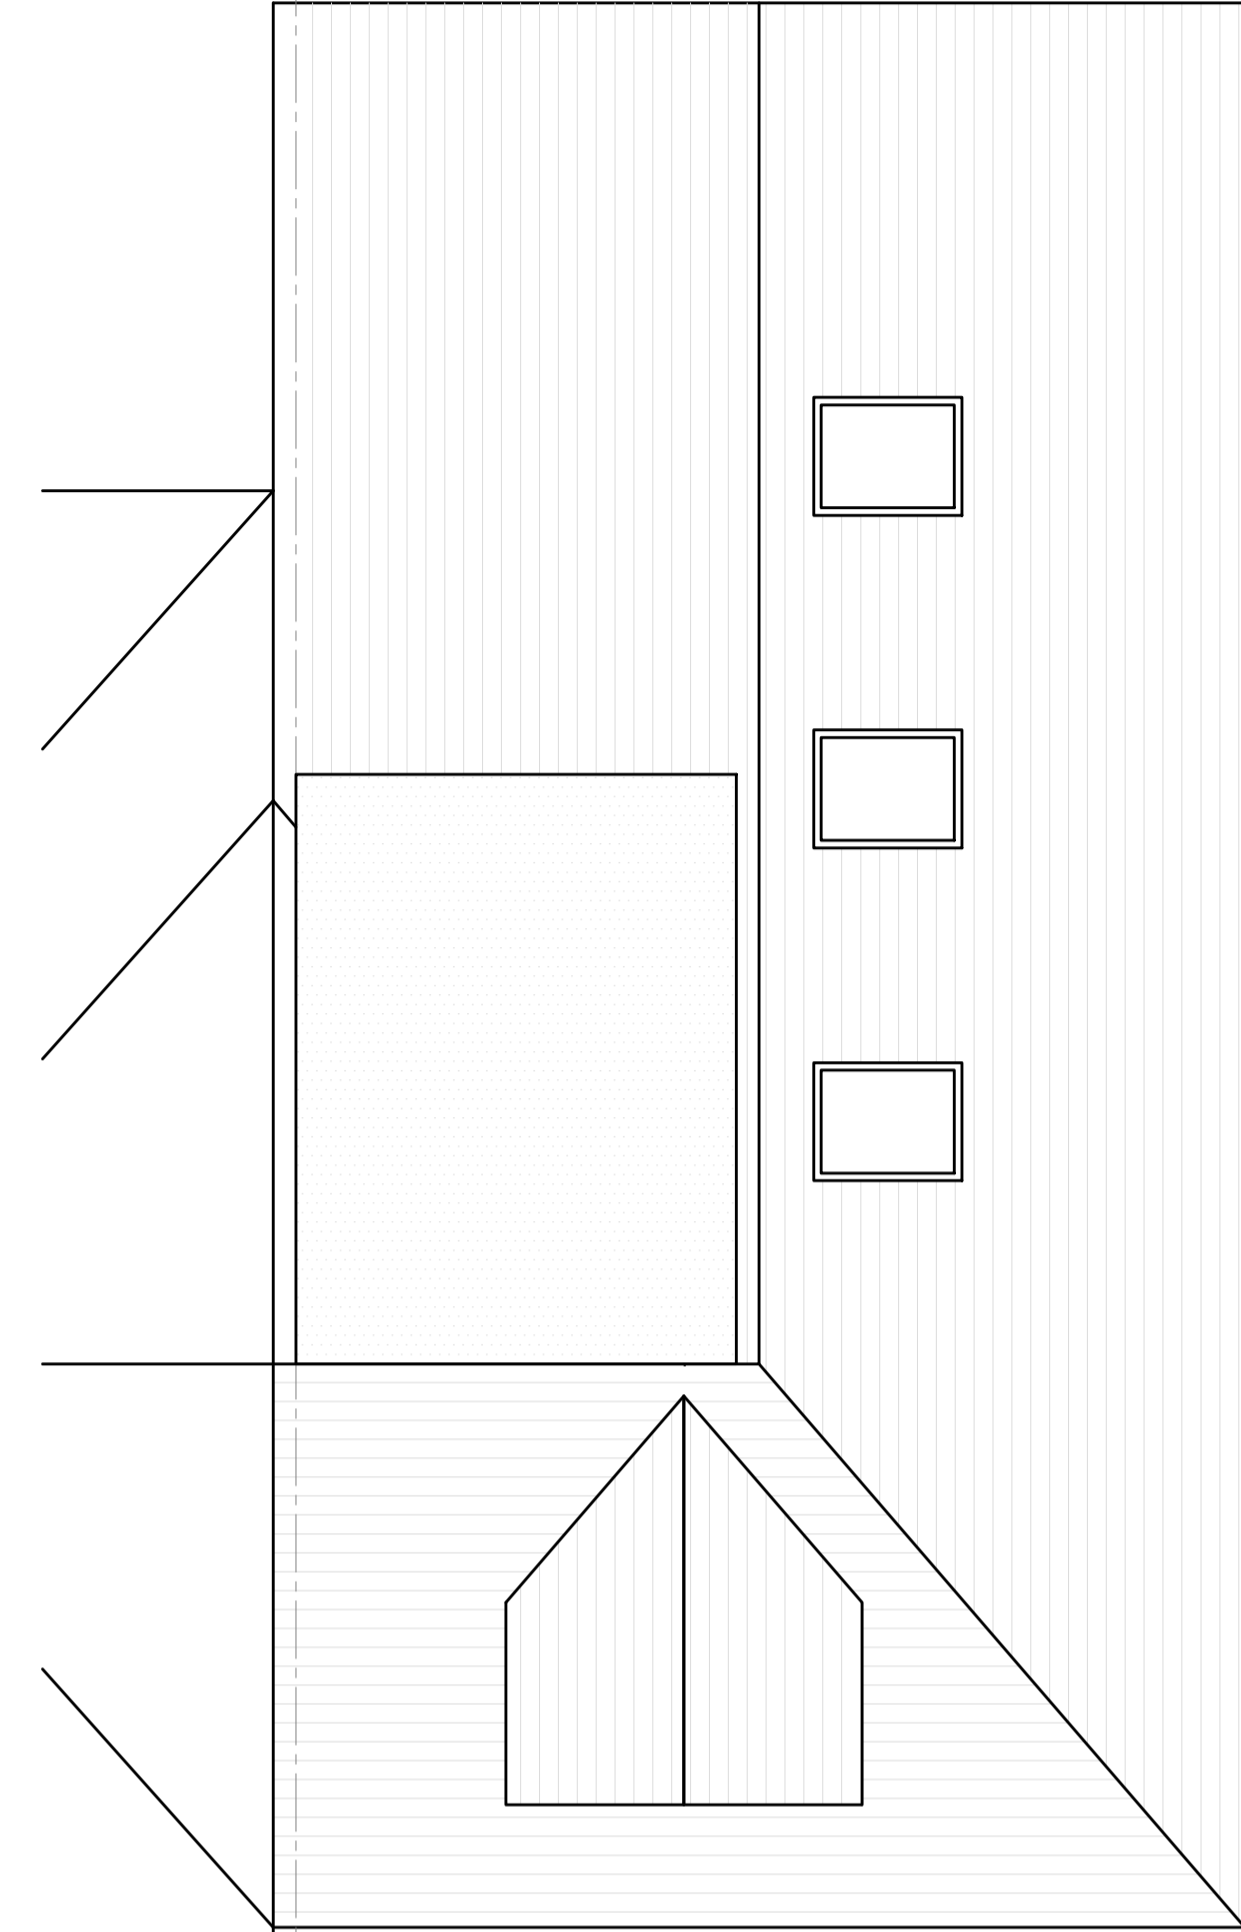


ROOF PLAN - PROPOSED

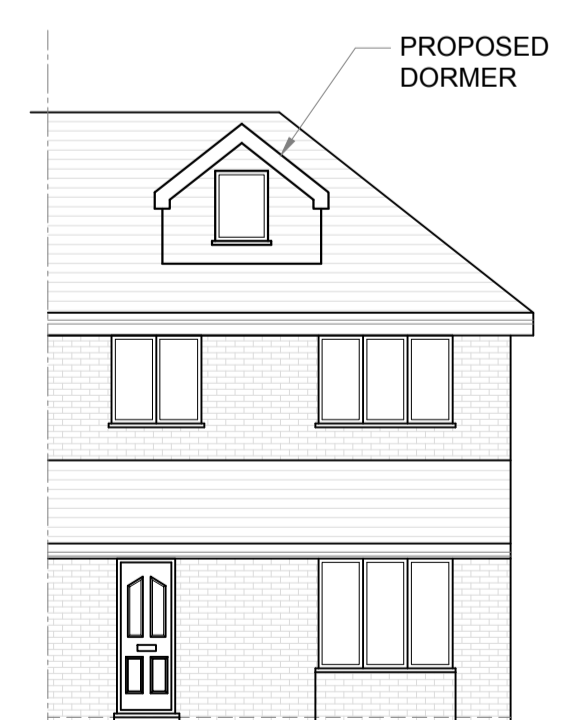


FRONT ELEVATION - PROPOSED
SCALE 1:100

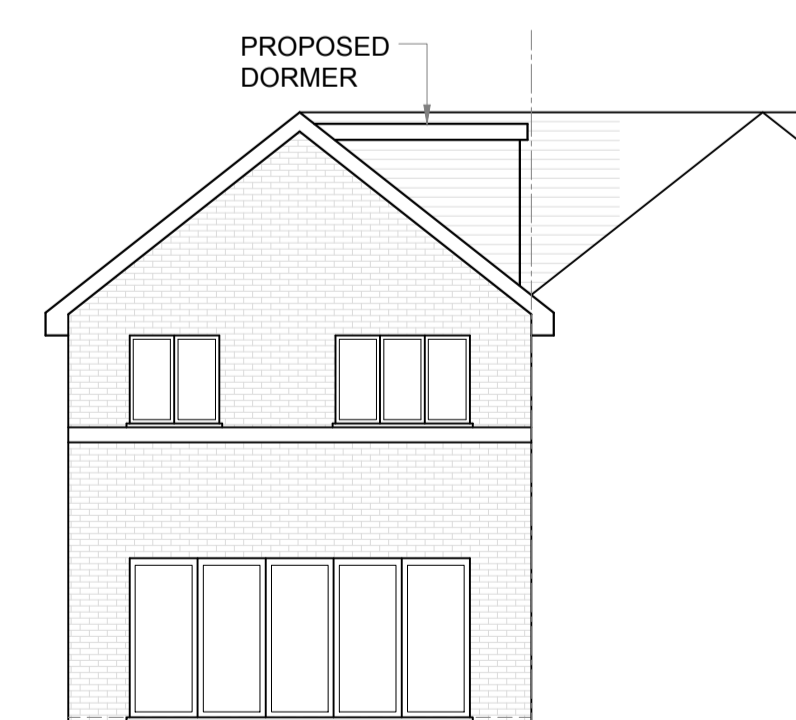

REAR ELEVATION - PROPOSED
SCALE 1:100

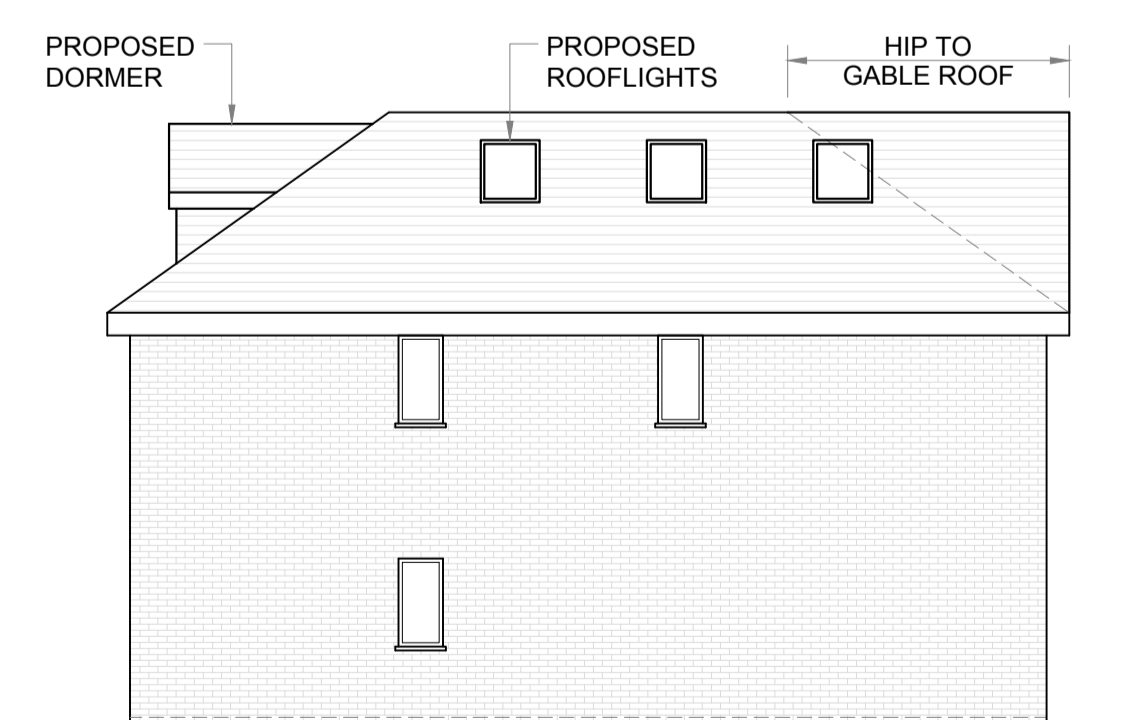

SIDE ELEVATION - PROPOSED
SCALE 1:100

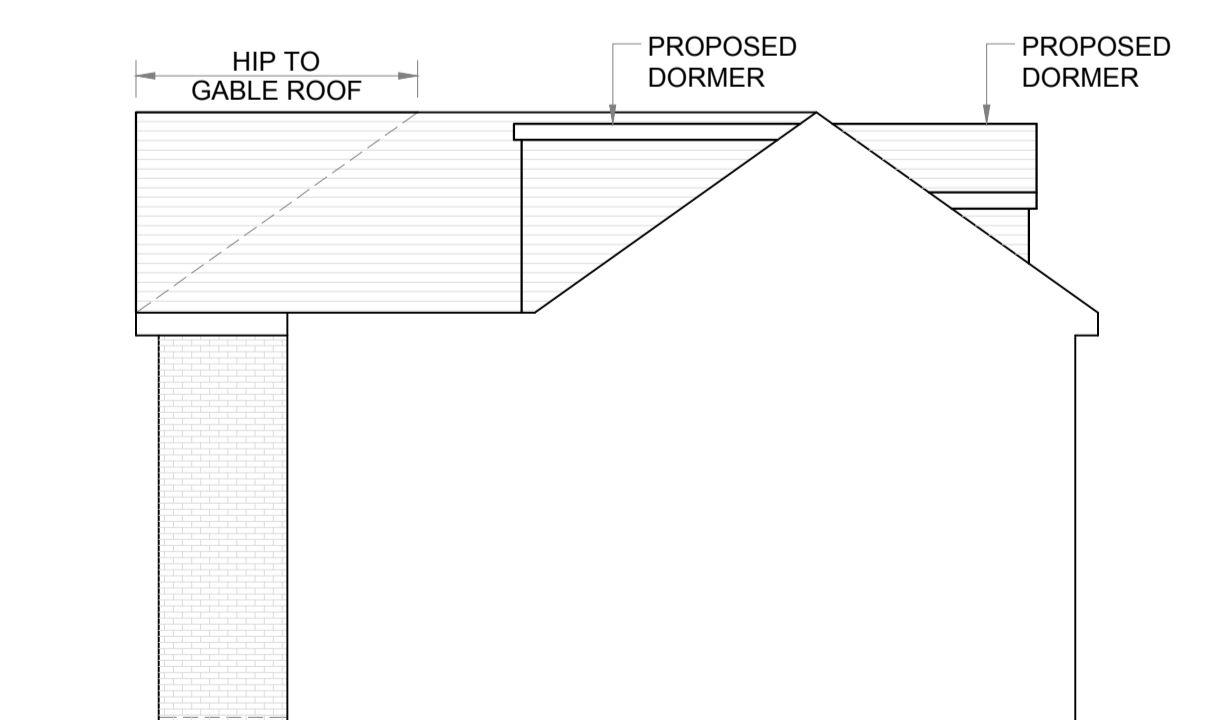

SIDE ELEVATION - PROPOSED
SCALE 1:100

REV	DATE	REMARKS

PLANNING

TITLE: PROPOSED GENERAL ARRANGEMENT

PROJECT: LOFT EXTENSION WITH HIP TO GABLE ROOF

©THE COPYRIGHT OF THIS DOCUMENT REMAINS WITH RP PROJECTS LTD

- ALL NEW WORKS TO COMPLY WITH BUILDING REGULATIONS.
- ALL WORK TO BE CARRIED OUT & SUPERVISED BY COMPETENT PERSONS.
- ALL DIMENSIONS IN MM AND TO BE CHECKED ON SITE PRIOR TO COMMENCEMENT OF WORKS.
- EXISTING BOUNDARY LINES TO BE CONFIRMED ON SITE PRIOR TO COMMENCEMENT OF WORKS. CLIENT TO SERVE PARTY WALL ACT NOTICE BEFORE COMMENCEMENT OF WORKS.
- ALL EXISTING FOUNDATIONS, WALLS, BEAMS, FLOORS, ROOFS ETC ASSOCIATED WITH THE NEW CONSTRUCTION WORKS TO BE EXPOSED AND INSPECTED PRIOR TO COMMENCEMENT ALL TO THE SATISFACTION OF THE LOCAL BUILDING AUTHORITY.
- # IF STRUCTURAL ENGINEERS DESIGN RELATIVE TO STRUCTURAL ELEMENTS CONTRADICTS ARCHITECTS DRAWING & SPEC ENGINEERS DESIGN PREVAILS.
- ALL MATERIALS TO MATCH EXISTING UNLESS OTHERWISE STATED.

CLIENT: MR & MRS PAVEY
12 HUNTON CLOSE
HUNTON BRIDGE
KINGS LANGLEY, HERTS,
WD4 8FT

DATE: 01/02/24 SCALE: 1:50 UNO

DRAWING NO: 0224 - 03 REVISION: -

enquiries: info@rpprojects.co.uk