


1 Front Elevation
1:50

Rear Elevation
1:50

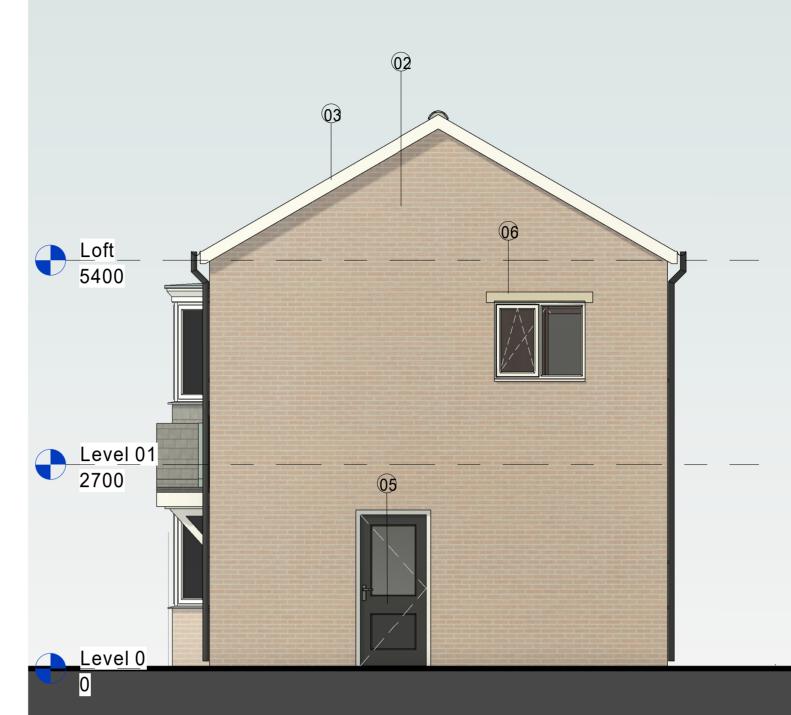

3 Side Elevation 01

Loft 5400 Level 01 2700 Level 0

Side Elevation 02
1:50

Loft_ 5400 Level 01 2700 ___Level_0_

SCALE 1:50

This drawing is copyright and may not be copied or reproduced without the written consent of JRM Architectural.

The contractor is responsible for all setting-out and must check all dimensions and levels prior to work being put in hand.


The drawing should not be scaled, Only written dimensions are to be taken for this project.

The designer is to be immediately notified of any suspect omissions or discrepancies.

EXTERNAL MATERIALS

- 01 Grey tiled roof 02 Red brickwork
- 03 White timber fascia
 04 White UPVC framed windows
 05 Anthracite UPVC door
 06 Stone lintel

- 07 Anthracite downpipe

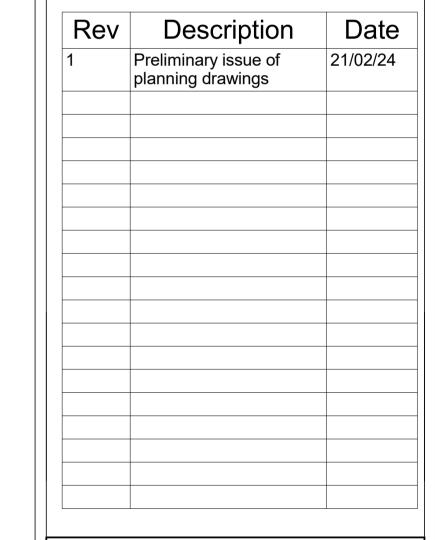



PROJECT

3 South Avenue

Proposed GA Elevations

PLANNING

CHECKED BY DATE 12/04/22 DRAWN BY SCALE (@ A1) 1:50 PROJECT NUMBER 0014 DRAWING NUMBER 0014-JRM-A-ZZ-DR-A-20-100