



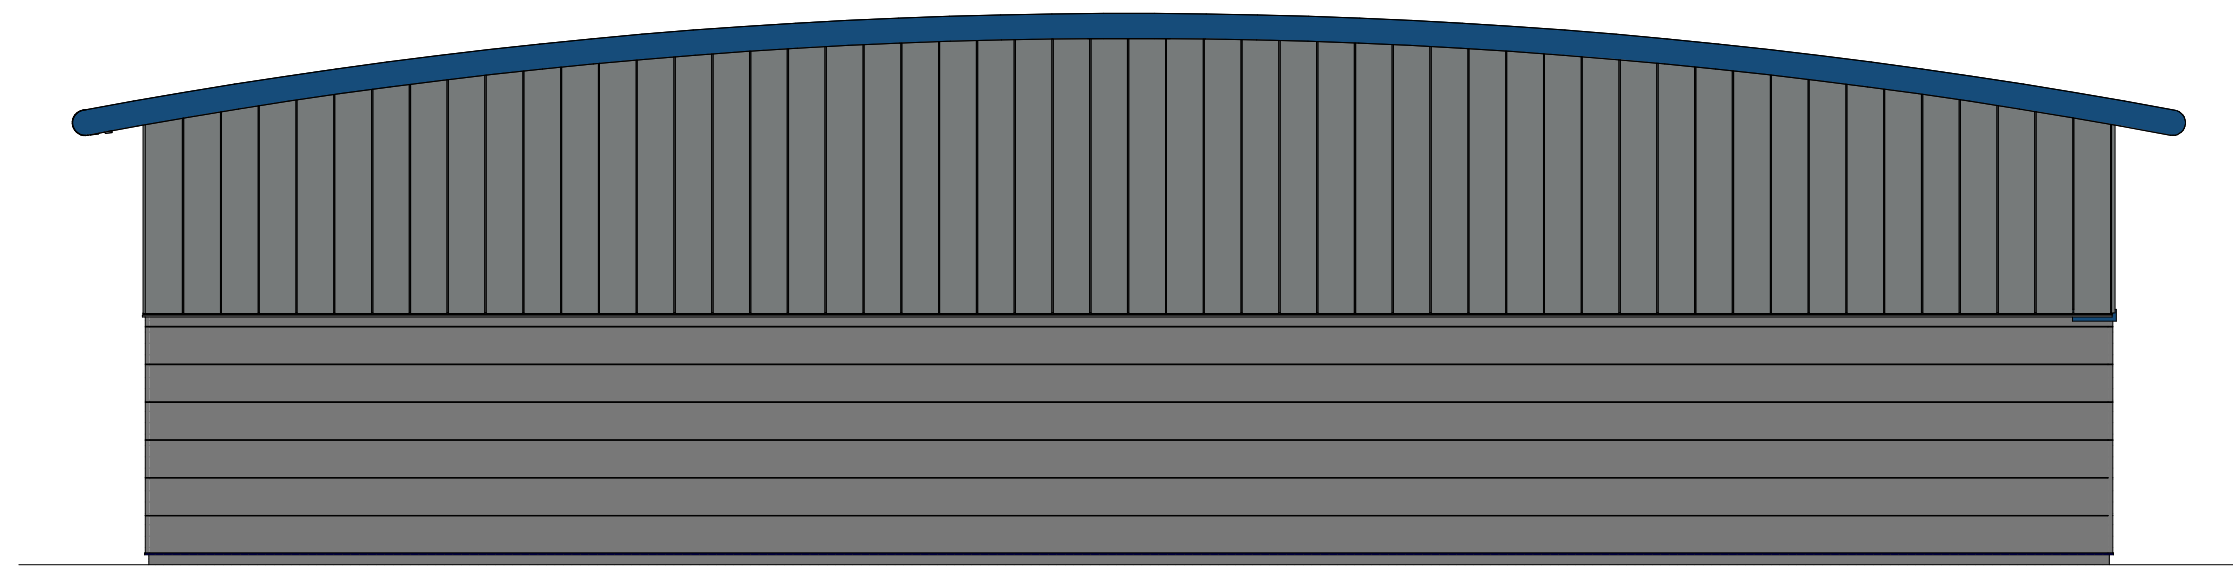


1 Front Elevation
1 : 200

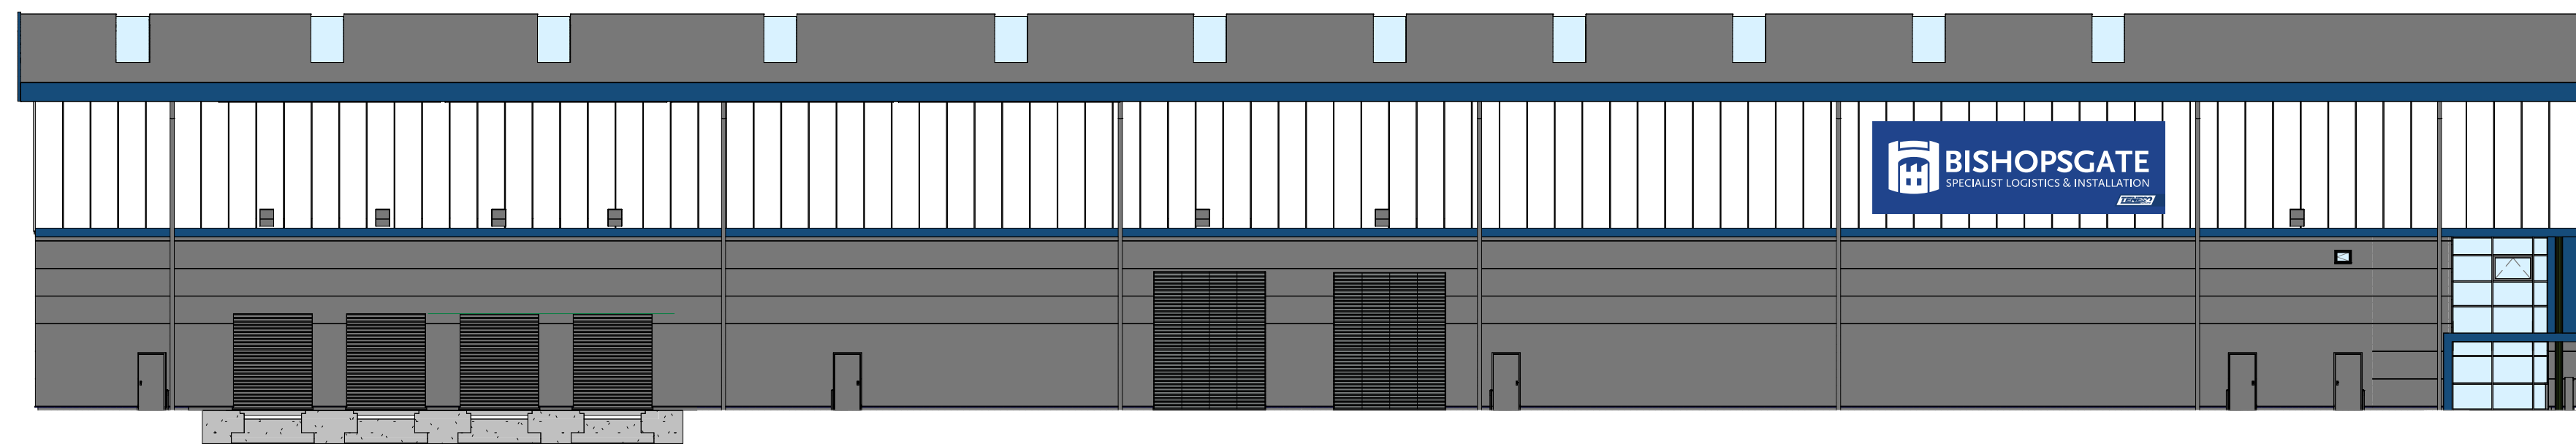

2 Rear Elevation
1 : 200



3 Left Elevation
1 : 200

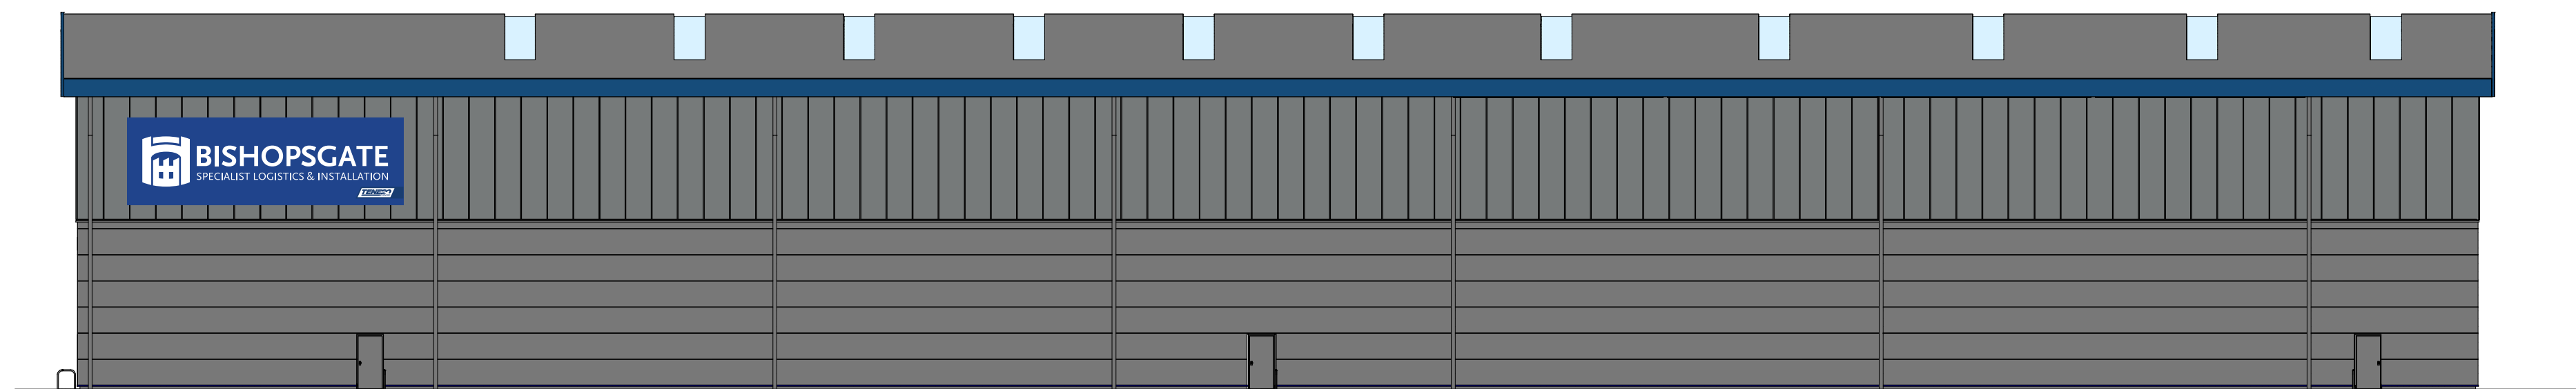

4 Right Elevation
1 : 200



5 CGI
nts

Specification:-
 Roof Curved Standing Seam metal roof - Neutral Steel
 Walls Upper Micro-rib composite Insulated Cladding Panels - Metallic Merlin Grey
 Walls Lower Micro-rib composite Insulated Cladding Panels - Metallic Silver
 Feature Canopy PPC Aluminium - Kyanite Blue (RAL 5010)
 Base Course Buff multi facing brick
 Curtain Walling PPC Aluminium - RAL 7016 Dark Grey
 Vehicle Access Doors Sectional vehicle door - RAL 7016 Dark Grey
 Personnel Doors Steel door sets - RAL 7016 Dark Grey

Curtain walling and cladding included in stage B Warrant.

Rev	Description	Date
G	Ashton and GG Glass and Glazing updates	27.10.22
F	Updated Elevation Spec	06.04.22
E	Building Warrant	19.01.22
D	Updated Grid	18.01.22
C	Floodlights	24.11.21
B	Vehicle Access doors	17.11.21
A	Details	19.10.21

project
 Unit 2
 Belgrave Street,
 Bellshill Industrial Estate, ML4 3NP

client
 C & W Assets Ltd.

date 13.02.14

scale @ A1 size As indicated drawn GV

description
 Elevations



J. SMART & CO. (CONTRACTORS) PLC.
 BUILDING AND CIVIL ENGINEERING CONTRACTORS
 28, CRAMOND ROAD SOUTH, EDINBURGH EH4 6AB
 tel: 0131 336 2181, fax: 0131 336 4037, e-mail: arch@jsmart.co.uk

drawing No. 21 : 02 : 011 revision G