




EXISTING FLANK ELEVATION

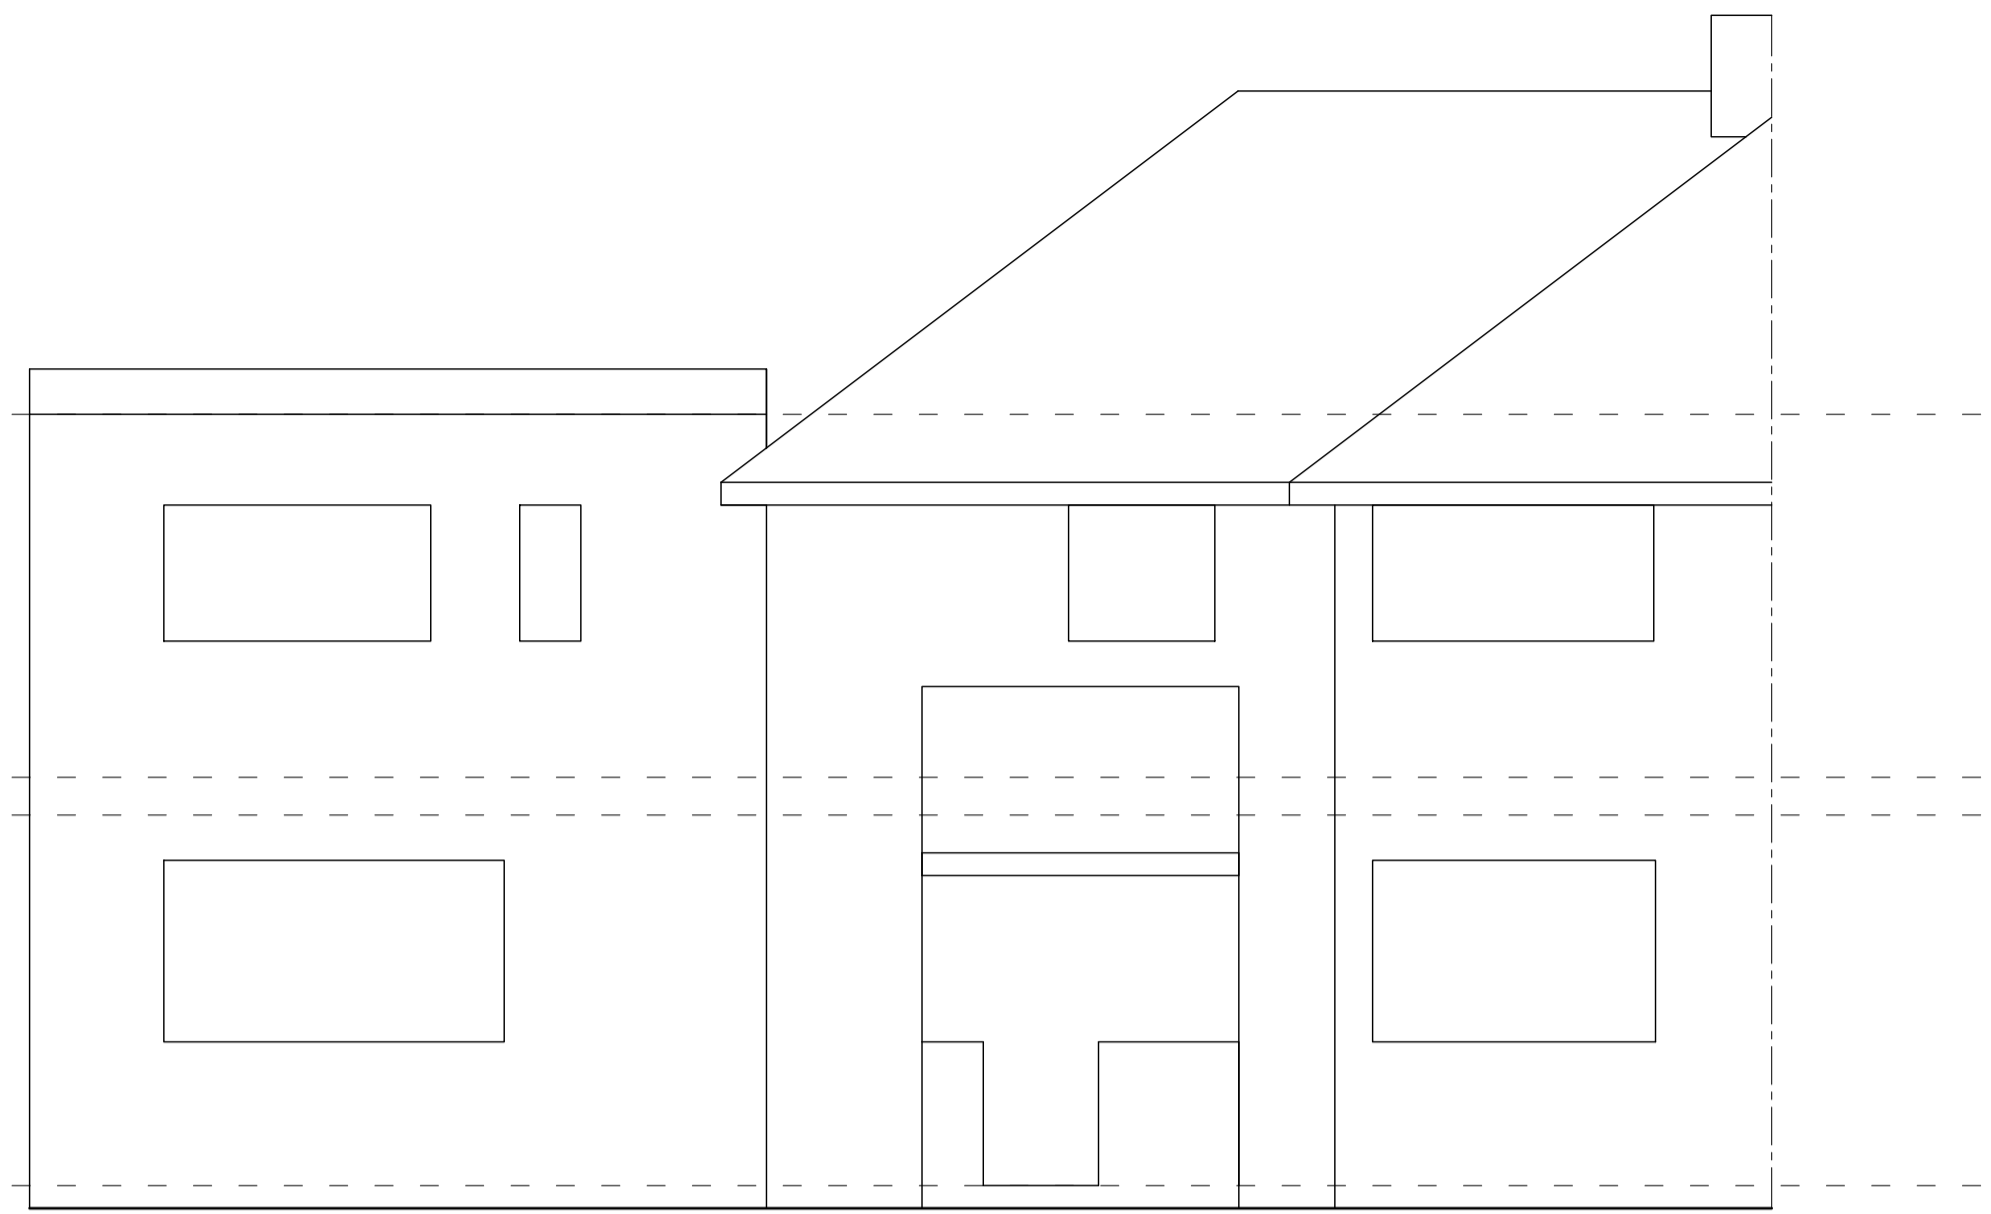


EXISTING FRONT ELEVATION

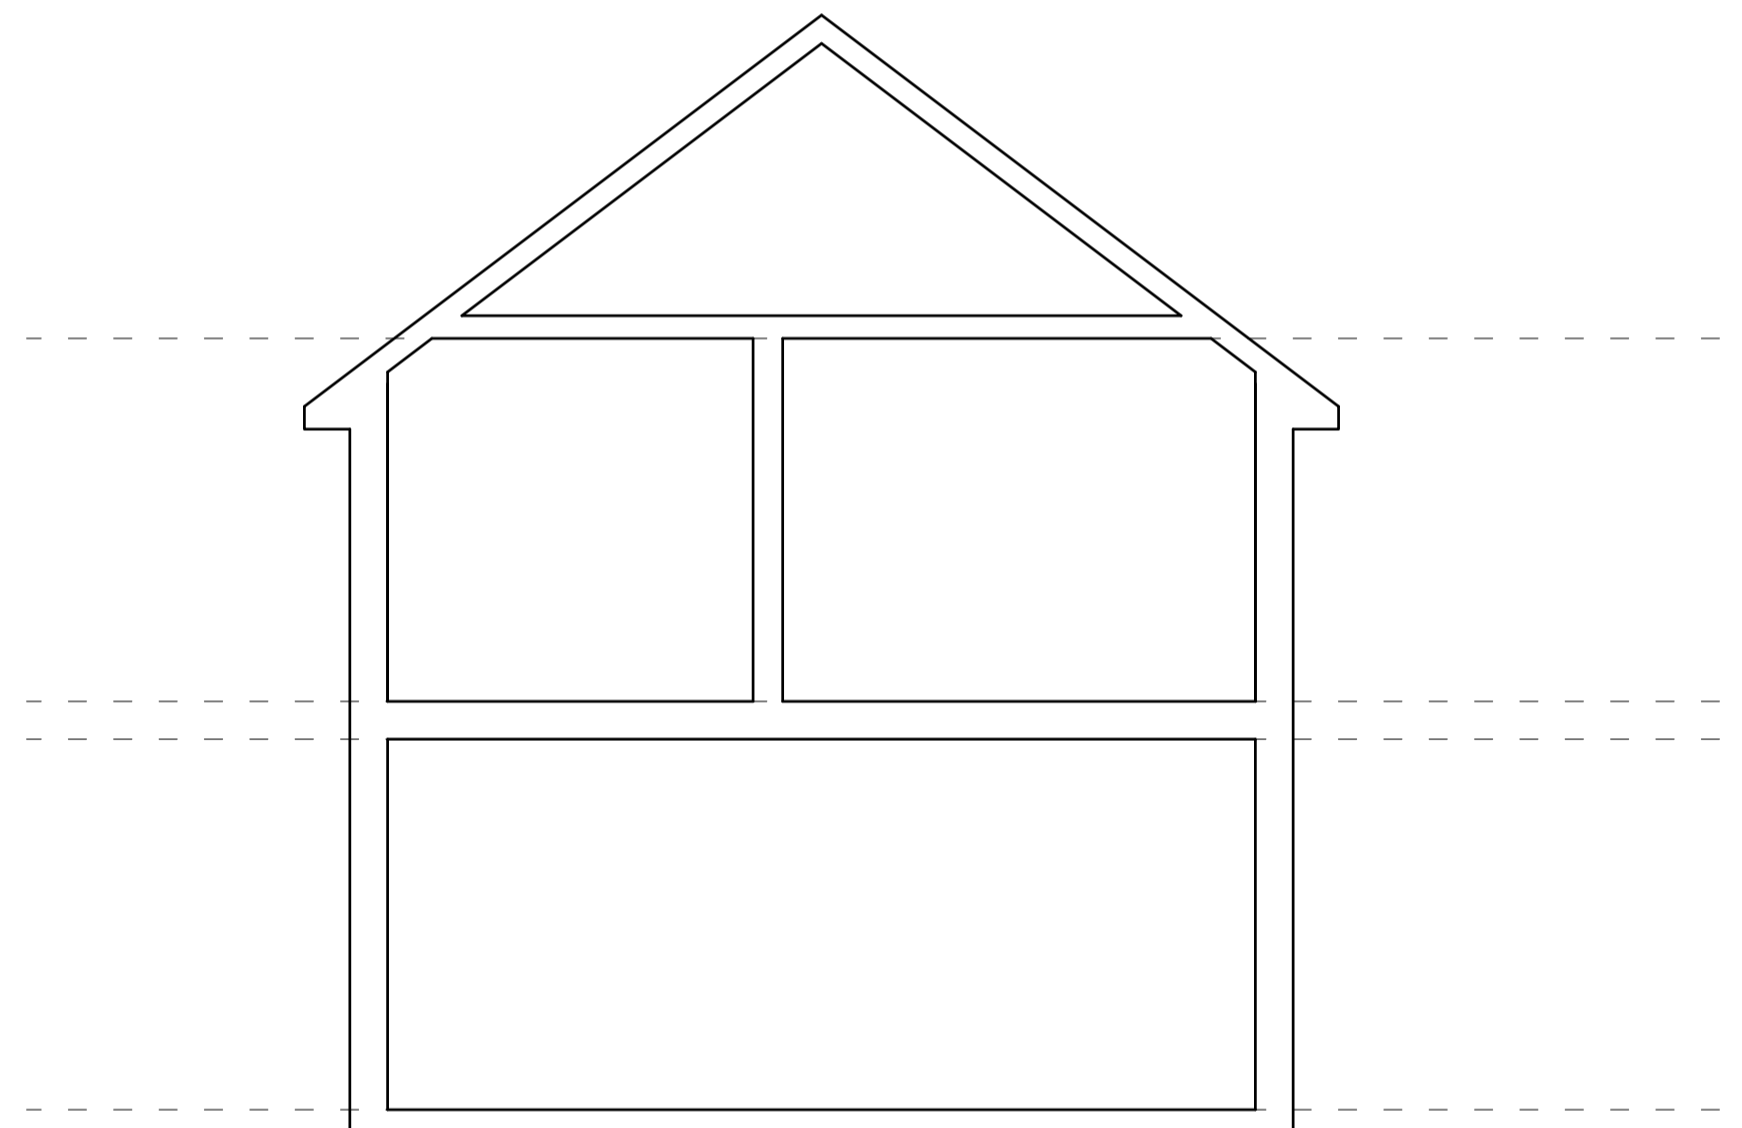

EXISTING TYPICAL SECTION

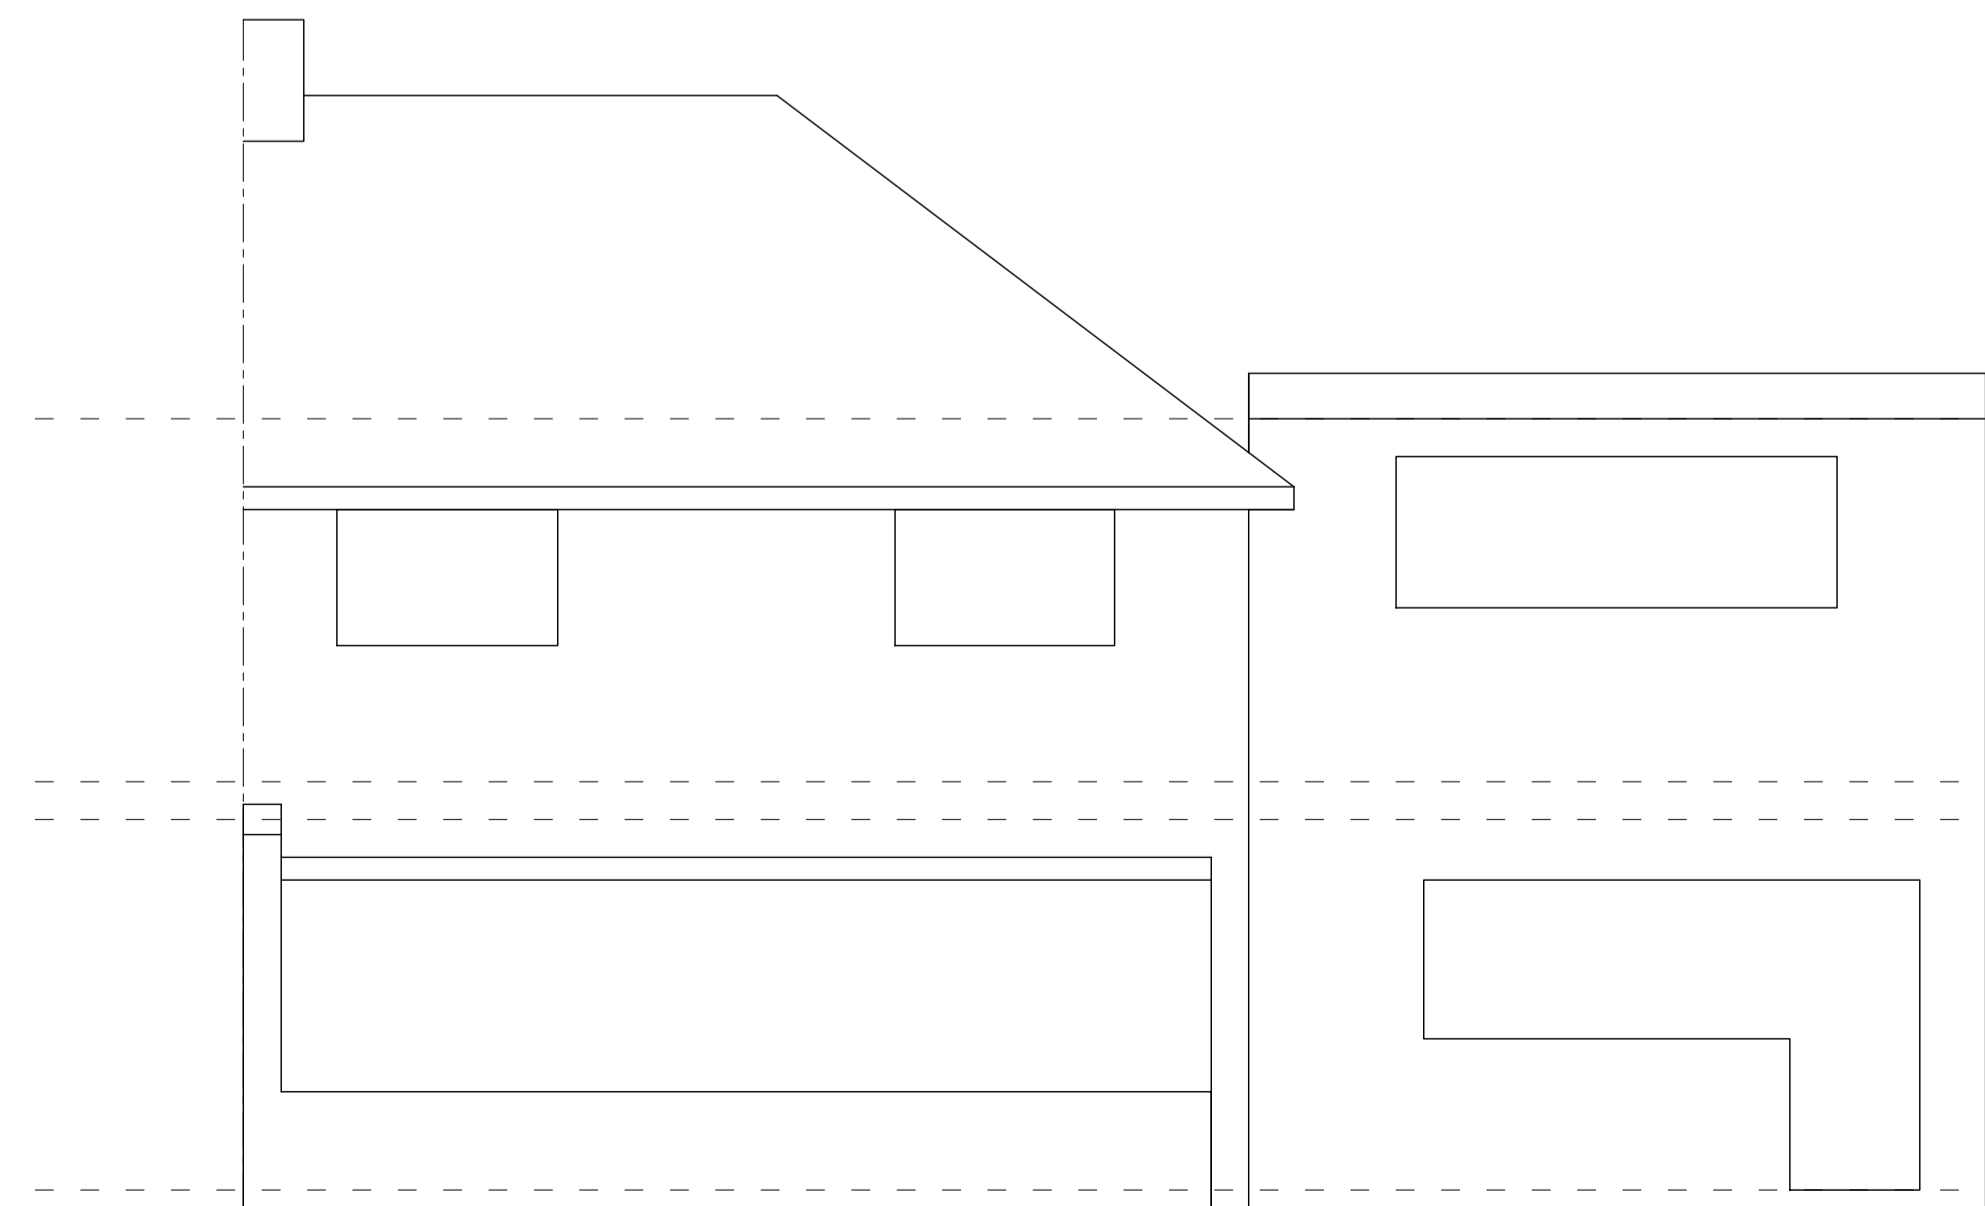

EXISTING REAR ELEVATION

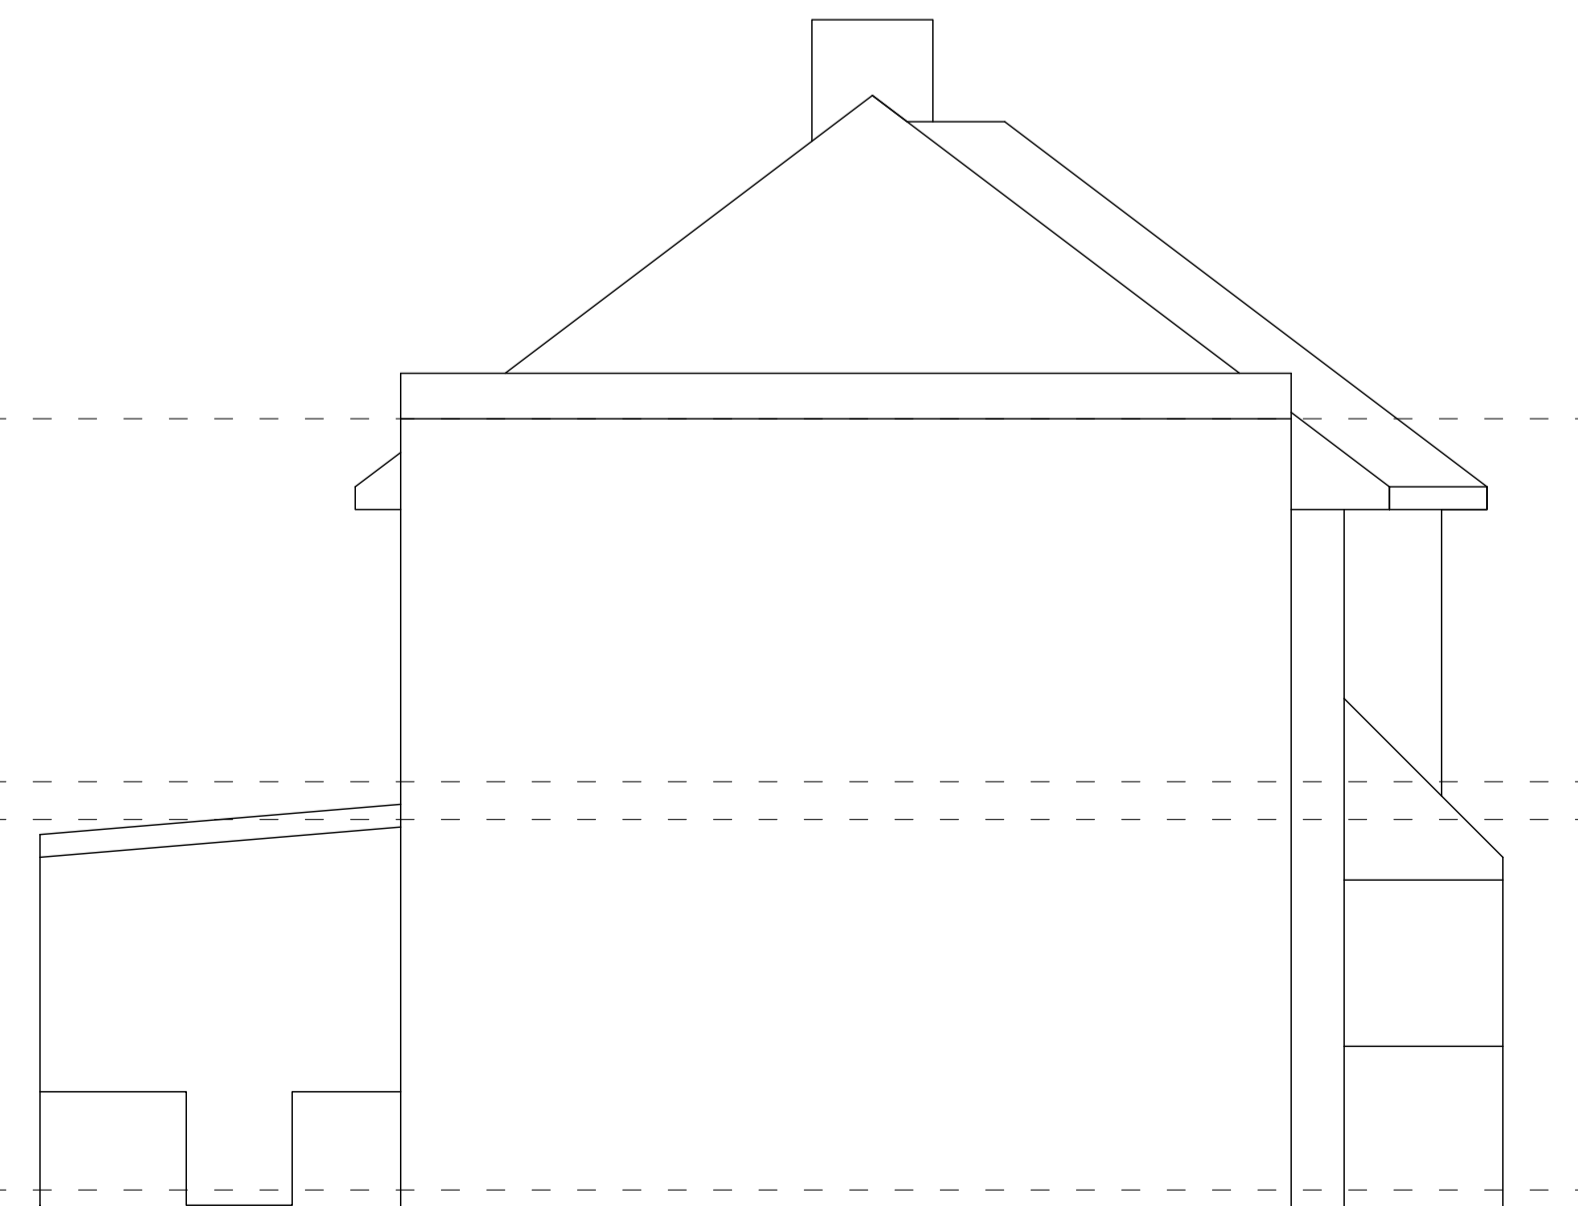


EXISTING FLANK ELEVATION

GENERAL NOTES

1. THE CONTRACTOR MUST CHECK ALL DIMENSIONS ON SITE BEFORE COMMENCING WORK
2. ANY DISCREPANCIES MUST BE IMMEDIATELY BROUGHT TO THE ATTENTION OF THE DESIGNER
3. ALL WORK MUST CONFORM TO CURRENT BUILDING REGULATIONS, BRITISH STANDARDS & CODES OF PRACTICE AND NHBC STANDARDS
4. THESE DRAWINGS ARE TO BE READ IN CONJUNCTION WITH ALL RELEVANT DESIGNER, ENGINEER OR SPECIALIST DRAWINGS AND SPECIFICATIONS
5. ALL DIMENSIONS ARE IN MILLIMETERS UNLESS STATED OTHERWISE
6. ALL MATERIALS ARE TO BE USED AND INSTALLED IN STRICT COMPLIANCE WITH THE RELEVANT MANUFACTURER'S RECOMMENDATIONS
7. THE CONTRACTOR IS RESPONSIBLE FOR PROVIDING ALL NECESSARY TEMPORARY SUPPORT TO THE BUILDING AND ANY ADJACENT STRUCTURES
8. ALL CONSTRUCTION MUST BE BUILT WITHIN THE ACTUAL PROPERTY BOUNDARIES UNLESS PARTY WALL AGREEMENT ALLOWS OTHERWISE

HATCHLINE LEGEND (plans and sections)		DRAINAGE ABBREVIATIONS	
concrete	demolish	nh = manhole	ic = inspection chamber
brickwork	above/beyond	re = rodding eye	g = gully
blockwork	boundary	svp = soil vent pipe	rwp = rain water pipe
	drain	ss = stub stack	rainwater drainage to contractor design
	insulation/ stud partition		electrical layout to client design

REVISION	DESCRIPTION	DATE
----------	-------------	------

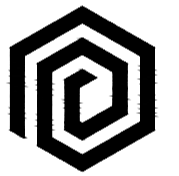

DRAW AND PLAN
 T: 020 8243 8779
 E: info@drawandplan.com
 W: www.drawandplan.com

Location
**72 CARDINAL AVE
 BOREHAMWOOD
 WD6 1ES**

Drawing title
GENERAL ARRANGEMENT

Date	Scale
25/03/2019	1:50@A1

Job no.	Dwg no.	Revision
24003	EGA003	-

