



EXISTING ROOF PLAN

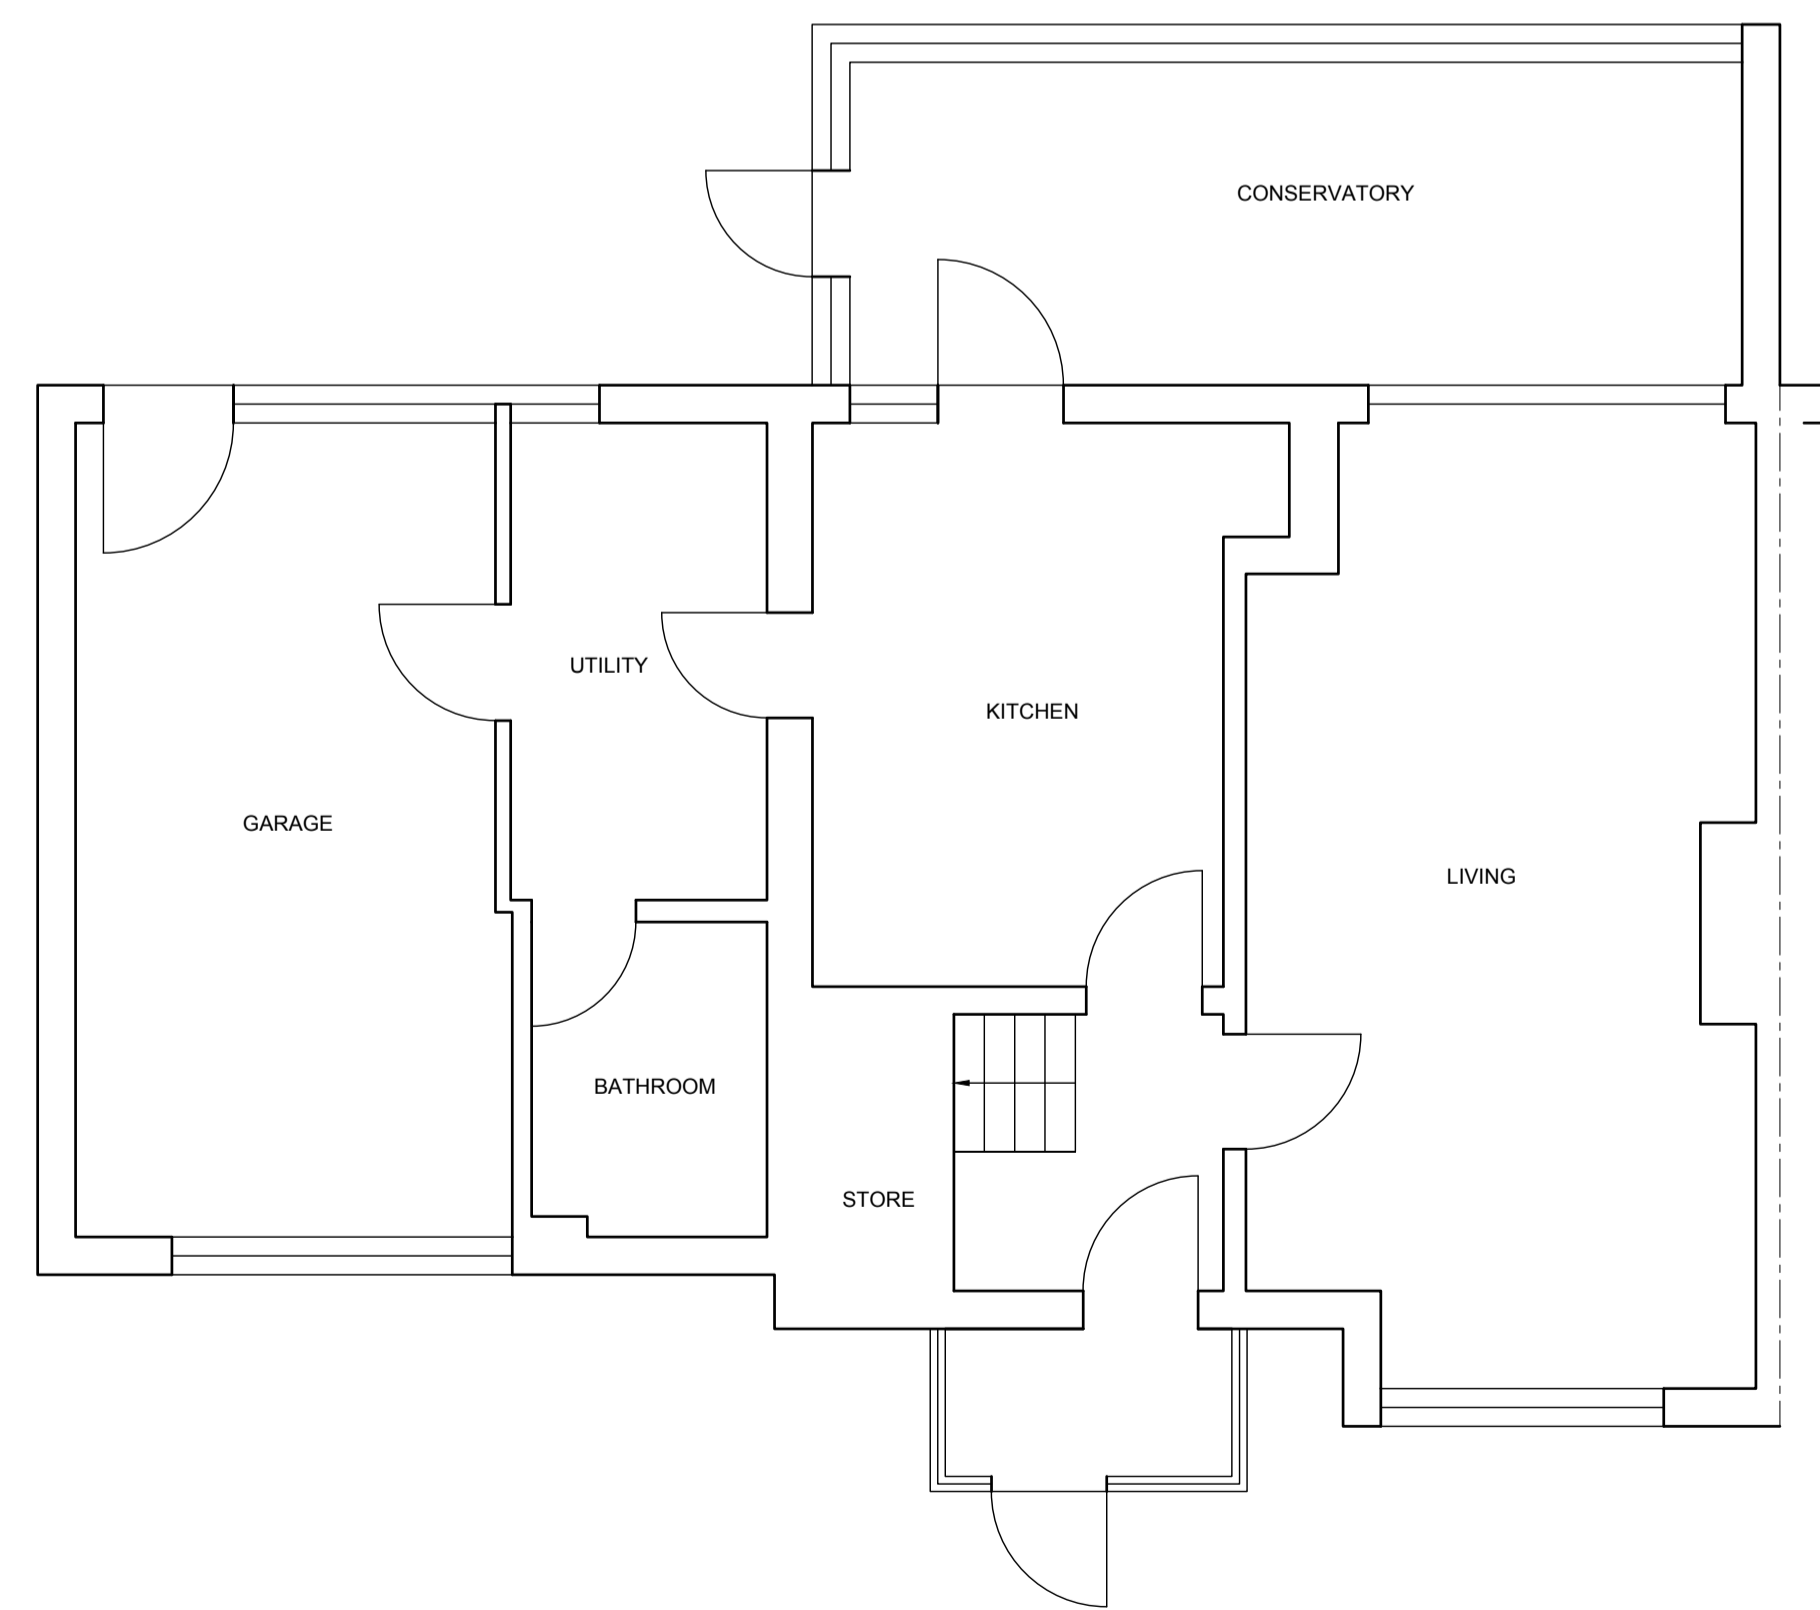

EXISTING GROUND PLAN

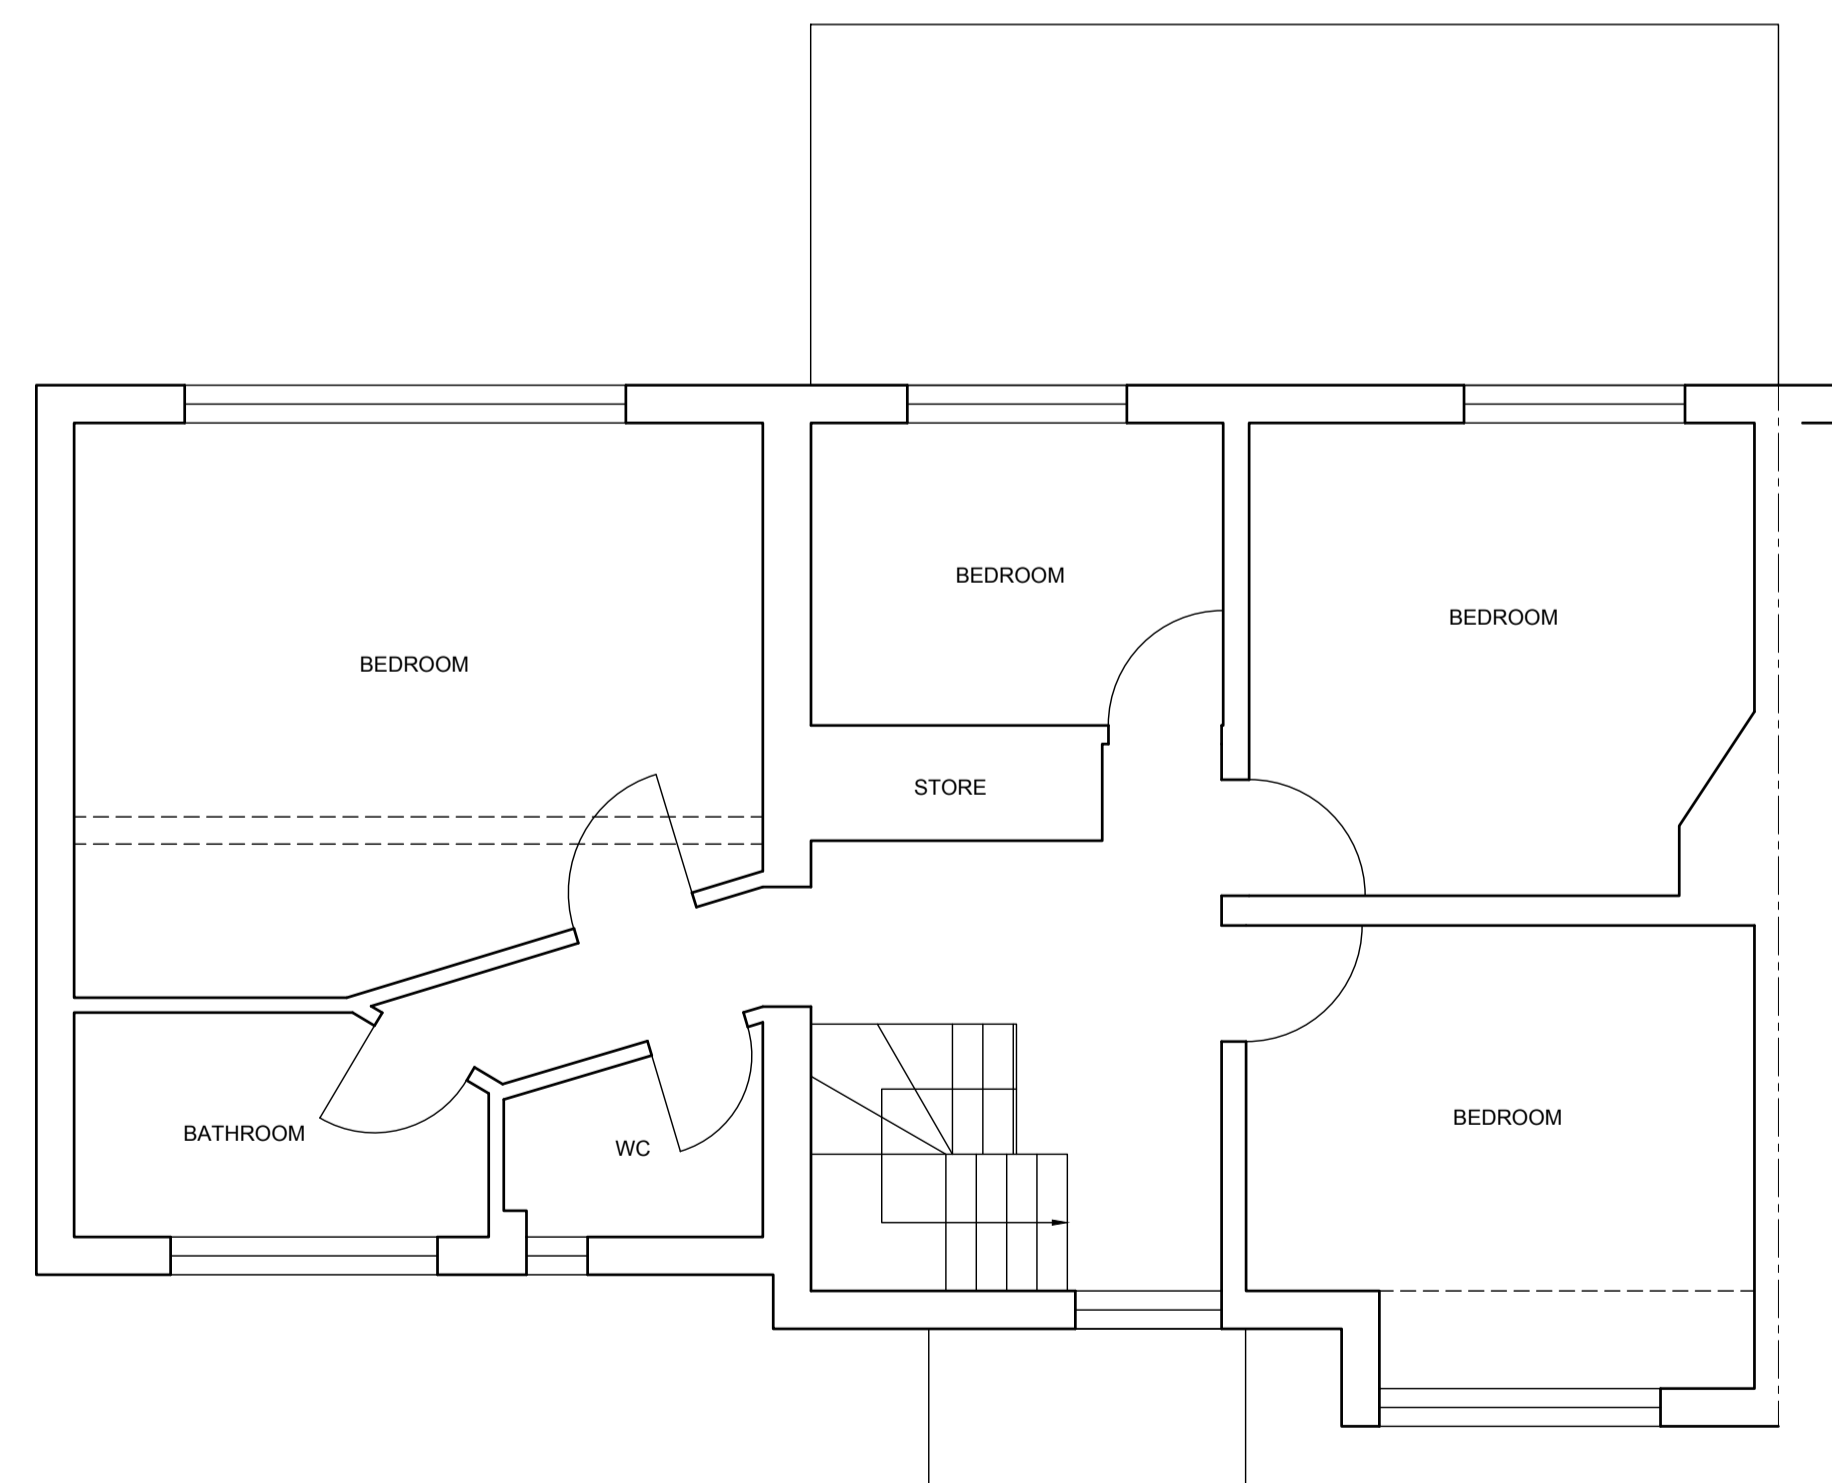

EXISTING FIRST PLAN

GENERAL NOTES

1. THE CONTRACTOR MUST CHECK ALL DIMENSIONS ON SITE BEFORE COMMENCING WORK
2. ANY DISCREPANCIES MUST BE IMMEDIATELY BROUGHT TO THE ATTENTION OF THE DESIGNER
3. ALL WORK MUST CONFORM TO CURRENT BUILDING REGULATIONS, BRITISH STANDARDS & CODES OF PRACTICE AND NHBC STANDARDS
4. THESE DRAWINGS ARE TO BE READ IN CONJUNCTION WITH ALL RELEVANT DESIGNER, ENGINEER OR SPECIALIST DRAWINGS AND SPECIFICATIONS
5. ALL DIMENSIONS ARE IN MILLIMETERS UNLESS STATED OTHERWISE
6. ALL MATERIALS ARE TO BE USED AND INSTALLED IN STRICT COMPLIANCE WITH THE RELEVANT MANUFACTURER'S RECOMMENDATIONS
7. THE CONTRACTOR IS RESPONSIBLE FOR PROVIDING ALL NECESSARY TEMPORARY SUPPORT TO THE BUILDING AND ANY ADJACENT STRUCTURES
8. ALL CONSTRUCTION MUST BE BUILT WITHIN THE ACTUAL PROPERTY BOUNDARIES UNLESS PARTY WALL AGREEMENT ALLOWS OTHERWISE


HATCHLINE LEGEND (plans and sections)

- concrete
- brickwork
- blockwork
- demolish
- above/beyond
- boundary
- drain
- insulation/ stud partition

DRAINAGE ABBREVIATIONS

- mh = manhole
- ic = inspection chamber
- re = rodding eye
- g = gully
- svp = soil vent pipe
- rwp = rain water pipe
- ss = stub stack
- rainwater drainage to contractor design electrical layout to client design

REVISION	DESCRIPTION	DATE

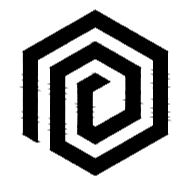

DRAW AND PLAN

T: 020 8243 8779

E: info@drawandplan.com

W: www.drawandplan.com

Location

**72 CARDINAL AVE
BOREHAMWOOD
WD6 1ES**

Drawing title

GENERAL ARRANGEMENT

Date

25/03/2019

Scale

1:50@A1

Job no.

24003

Dwg no.

EGA002

Revision

-

