



**Existing Block Plan @ 1:500**

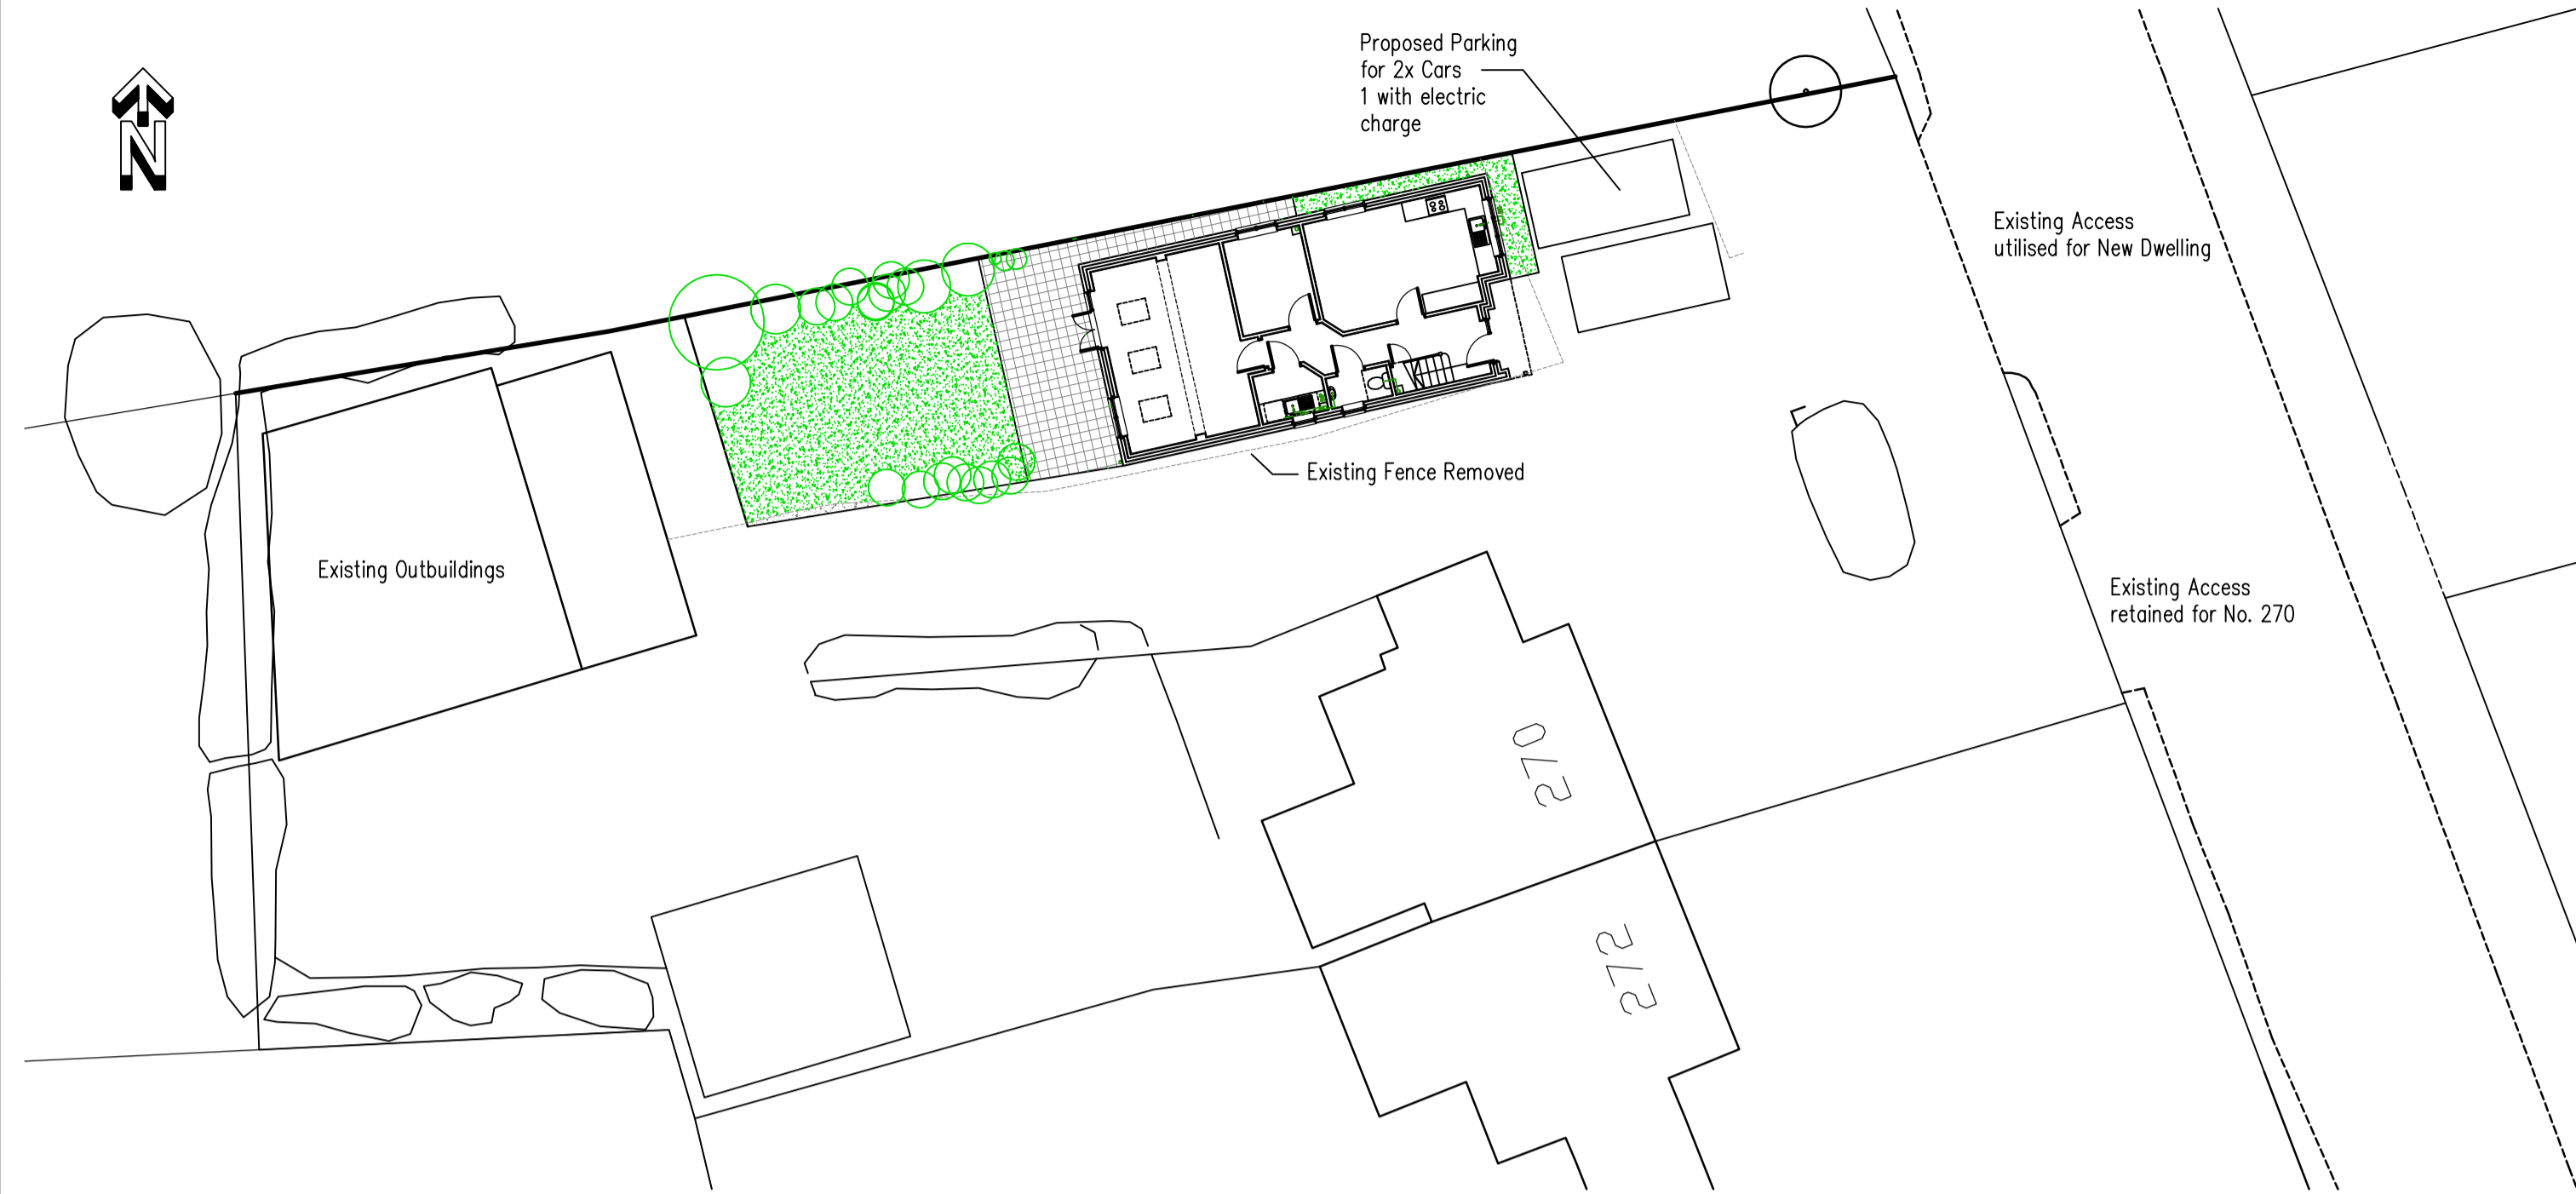


**Proposed Site Plan @ 1:200**

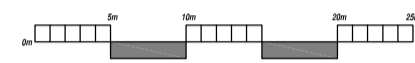


HOUSE 3 BEDROOM, 5 PERSON DETACHED HOUSE  
123m sq.

- type the complete path! — xref's loaded in file:
1. CONTRACTOR IS RESPONSIBLE FOR ALL SETTING OUT AND MUST CHECK DIMENSIONS ON SITE BEFORE WORK IS PUT IN HAND
  2. WRITTEN DIMENSIONS ONLY TO BE TAKEN THIS DRAWING MUST NOT BE SCALED Drawing CAN be scaled for Planning
  3. ARCHITECT TO BE IMMEDIATELY NOTIFIED OF SUSPECTED OMISSIONS OR DISCREPANCIES


REVISIONS

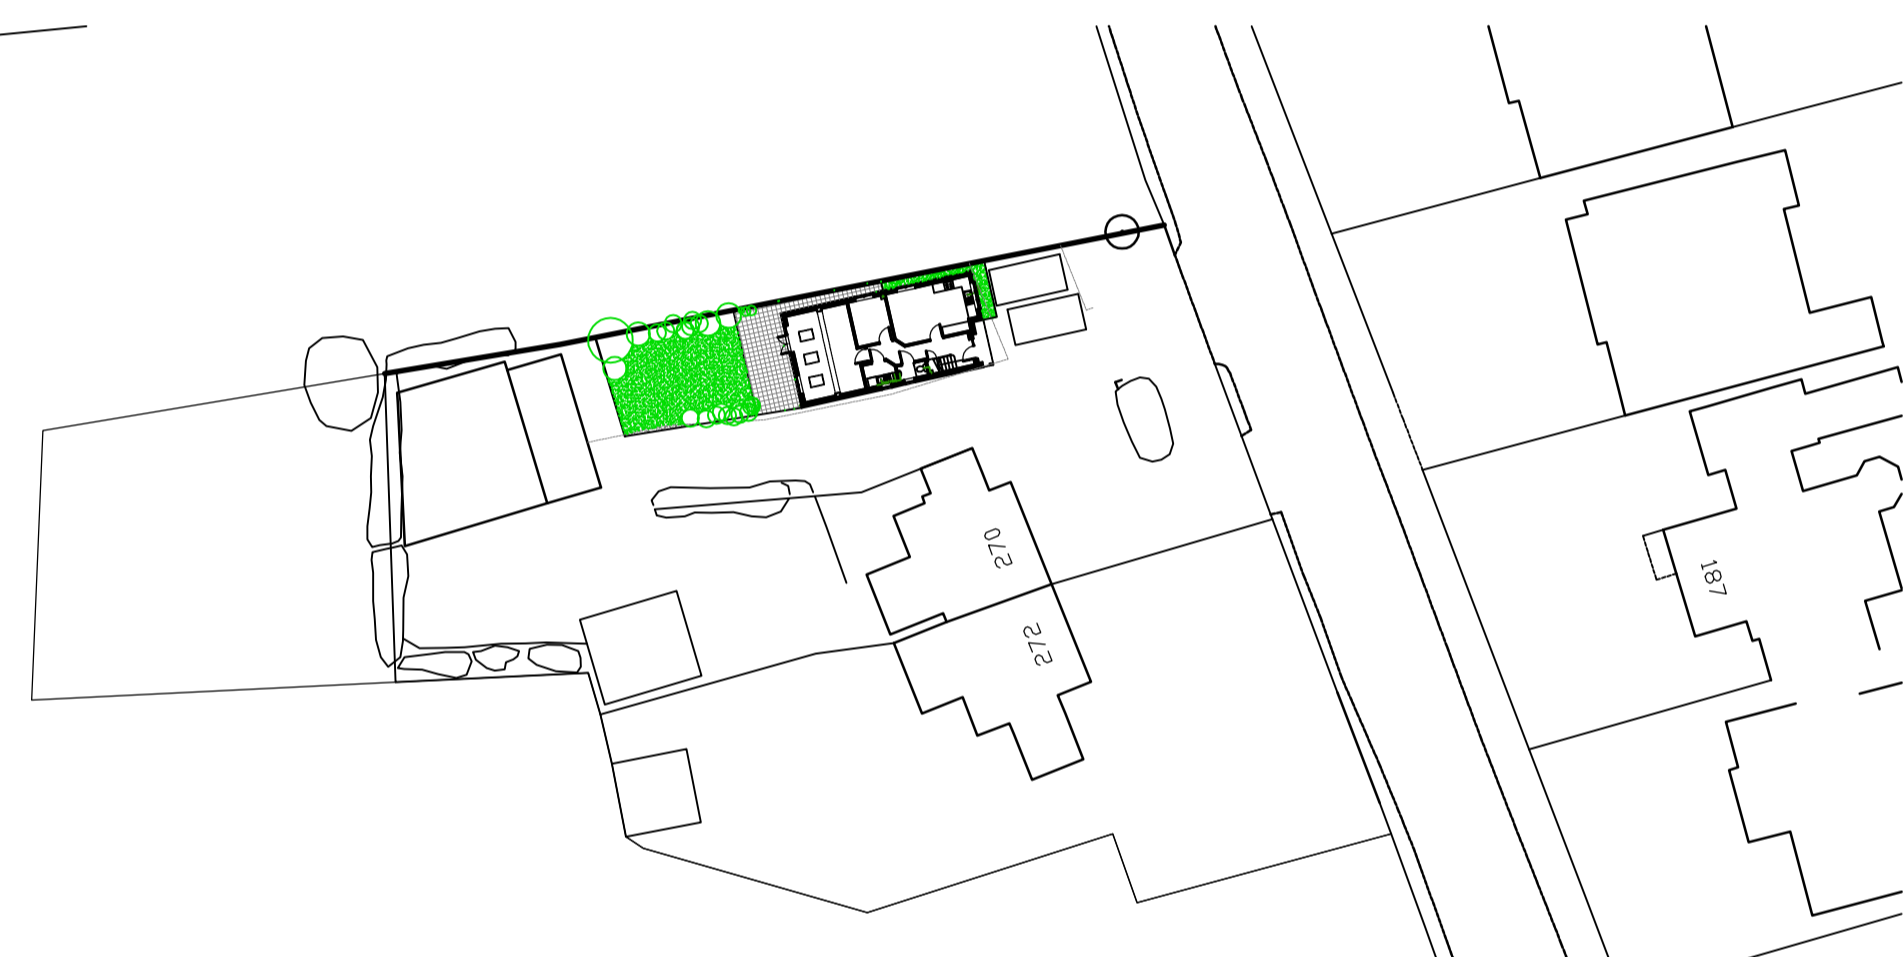

**Proposed Block Plan @ 1:500**

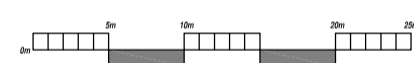


**Front Elevation @ 1:100**

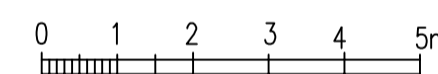


**Side Elevation @ 1:100**




**Rear Elevation @ 1:100**

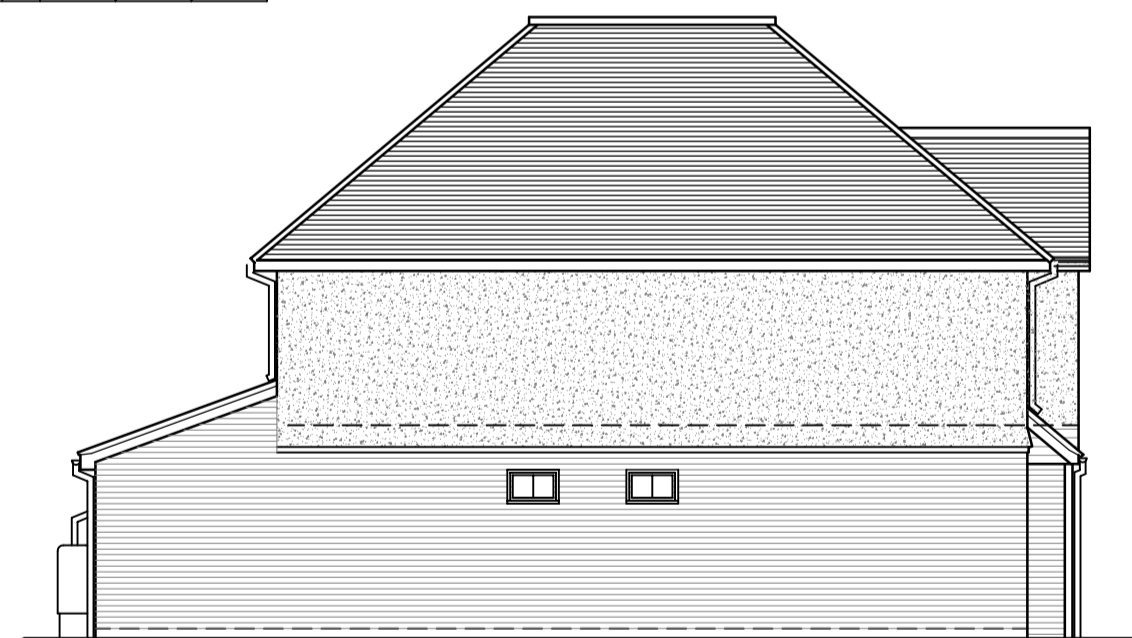

**Side Elevation @ 1:100**

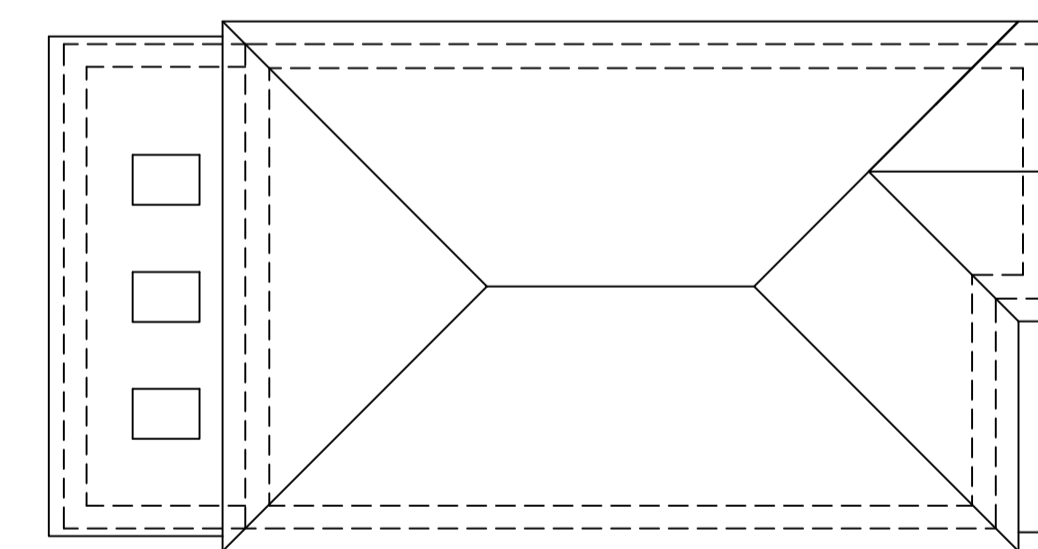


**Roof Plan @ 1:100**


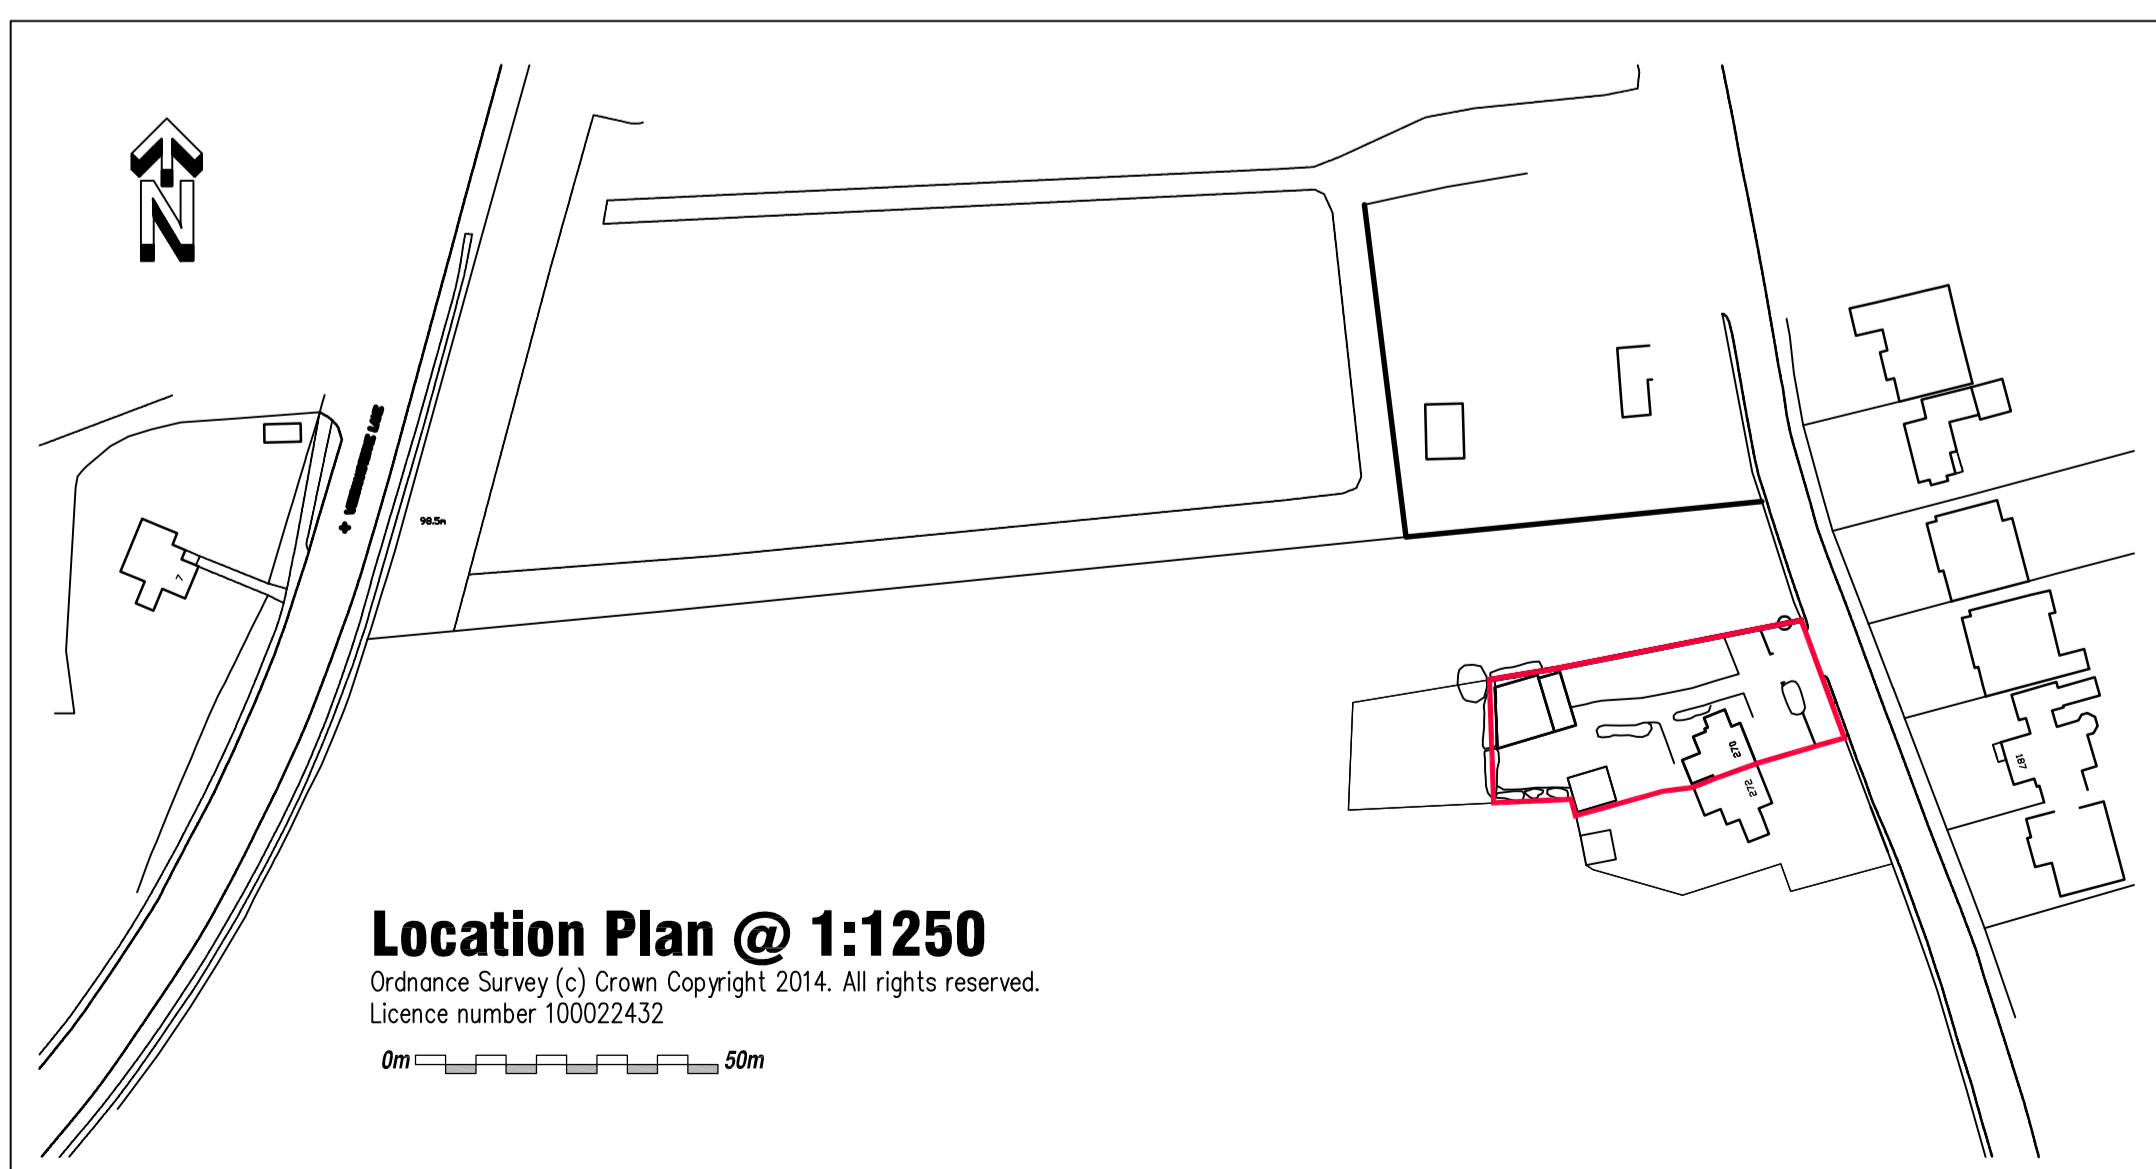


**Location Plan @ 1:1250**

Ordnance Survey (c) Crown Copyright 2014. All rights reserved.  
Licence number 100022432

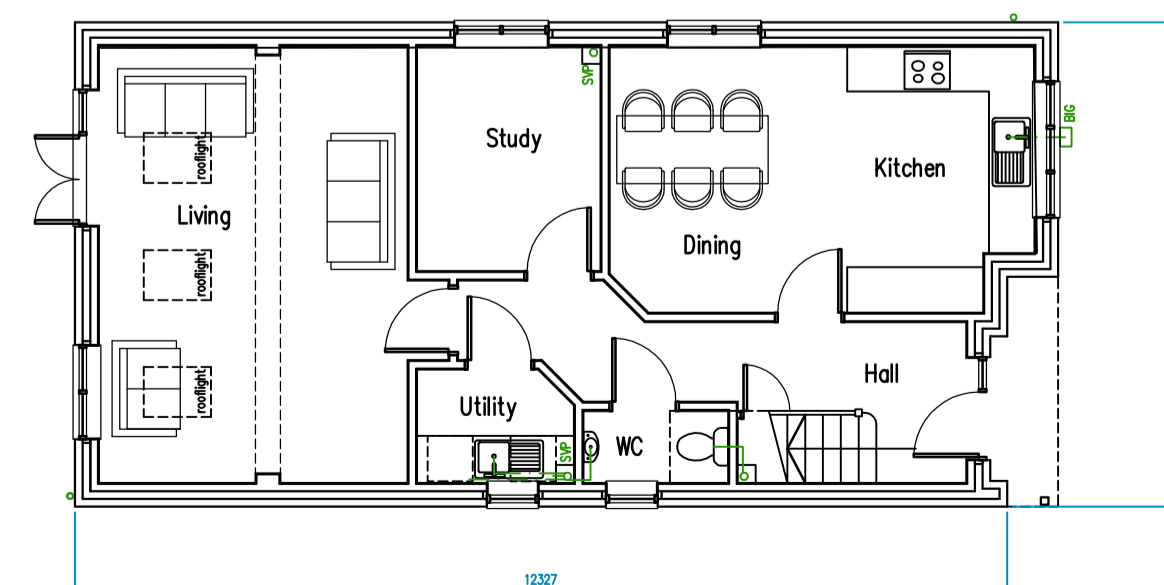

**Ground Floor Plan @ 1:100**

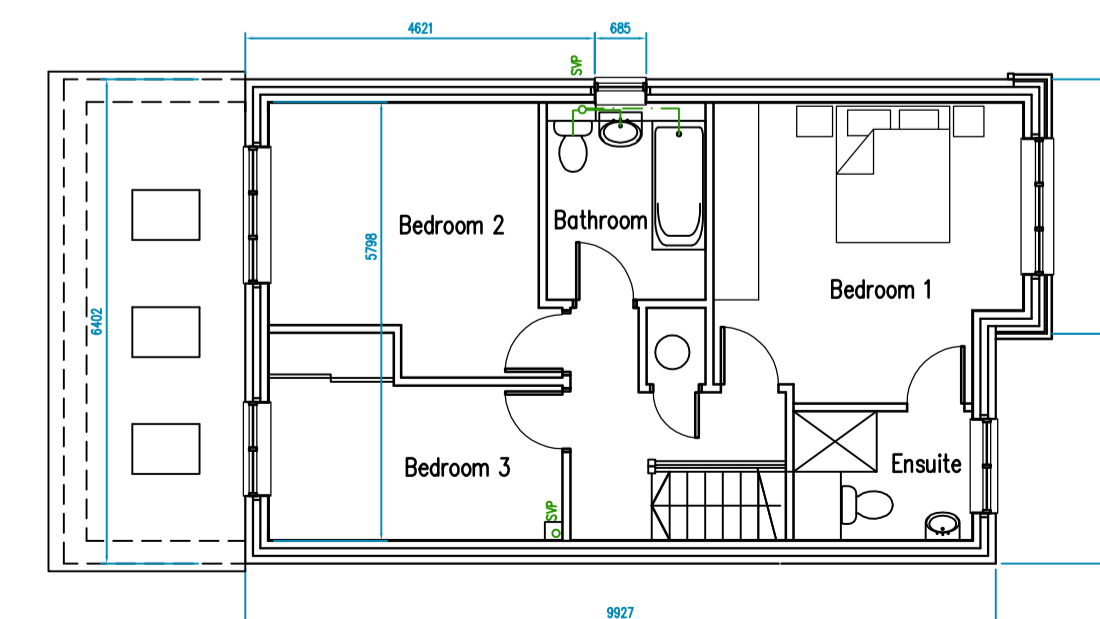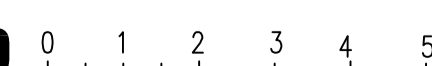

**First Floor Plan @ 1:100**

**JNA ARCHITECTS**

CHARTERED ARCHITECTS  
14a Brighton Road, Southgate  
Crawley, West Sussex, RH10 6AA  
Tel: 01293 439323 FAX: 01293 530160  
[www.jna-architects.co.uk](http://www.jna-architects.co.uk)

PROJECT  
Mr Hancock  
270 Woodcote Road  
Wallington Surrey  
SM6 0QH

Proposed Dwelling  
Planning

SCALE	as shown @A1	DRG. NO.	J1643-01	REV.	-
DATE	Jan '24				
DRAWN	JN				