



© DO NOT SCALE DRAWING

Lee Evans Partnership LLP own the copyright of this and any associated documents. Such documents may not be used or reproduced for any purpose other than that for which they were created.

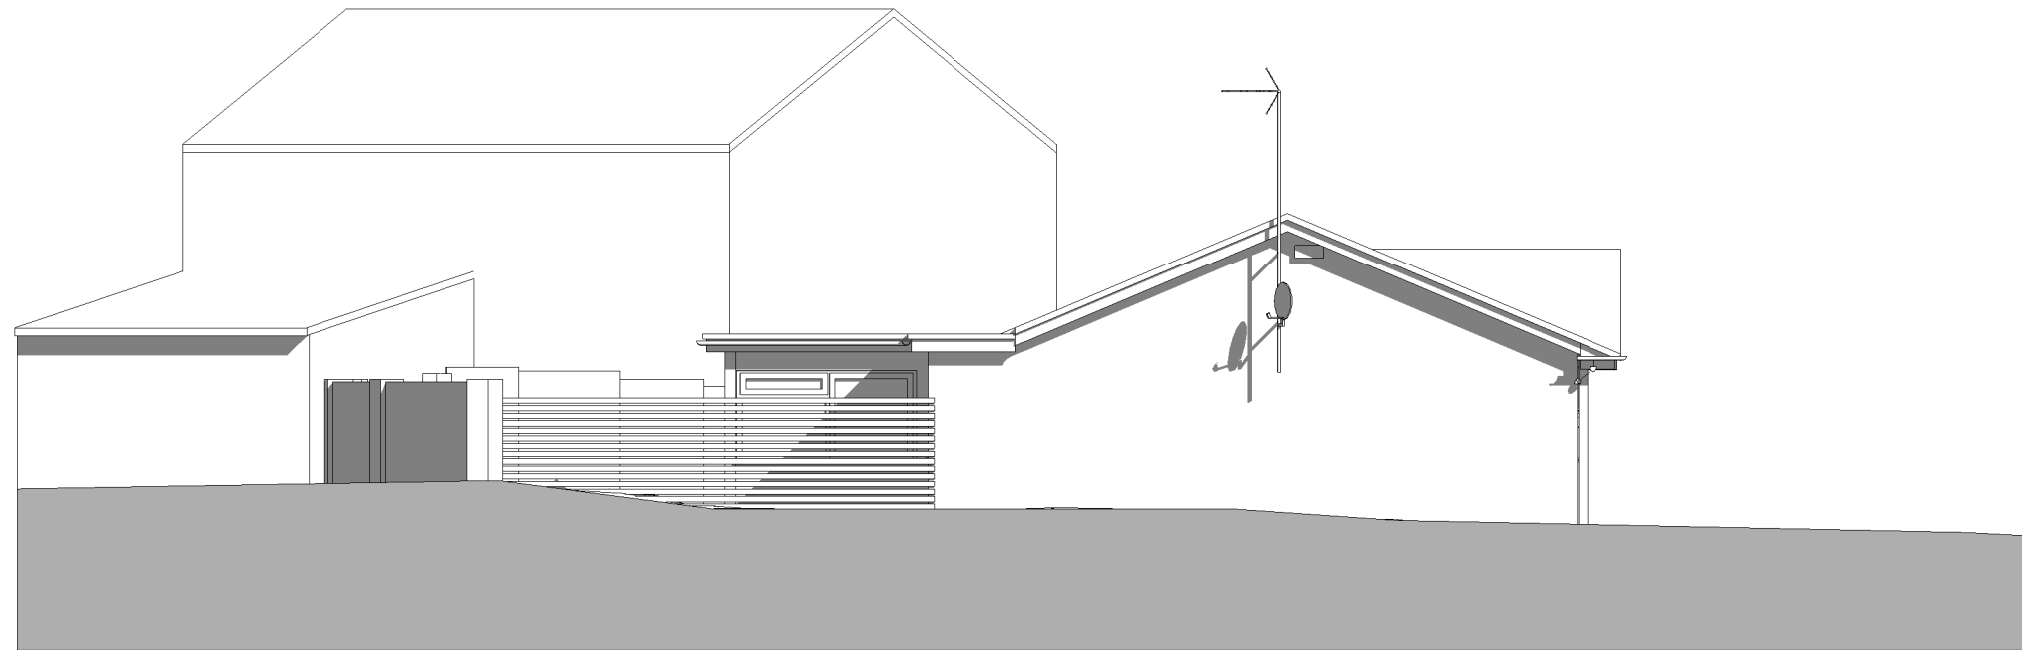


1 Existing East Elevation
Scale: 1 : 100

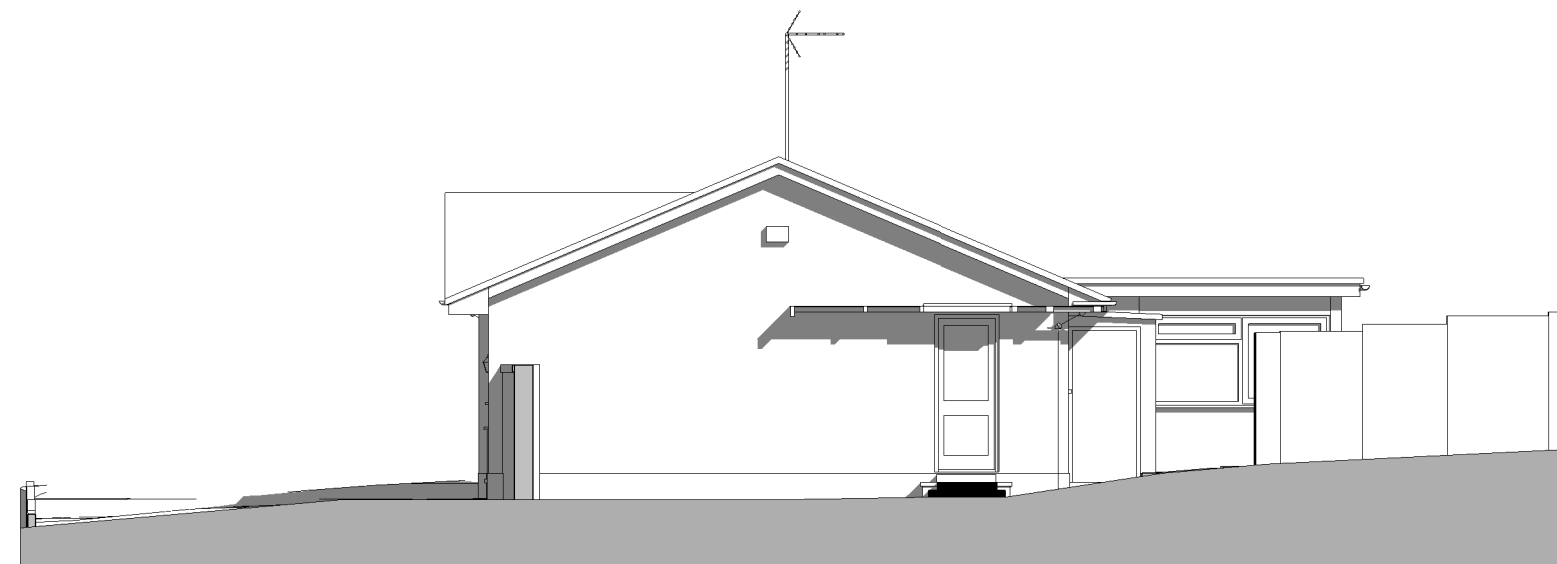

2 Existing West Elevations
Scale: 1 : 100

**DRAWING FOR PLANNING
PURPOSES ONLY**

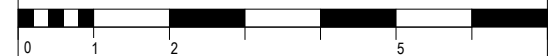

P1	Planning Issue	JC	LS+ LF	22/03/2024
Revision	Description	DRN	CHK	Date

ISSUE STATUS
In Progress

chartered architects
and planning consultants

St Johns Lane
Canterbury
CT1 2QQ

70 Cowcross Street
London
EC1M 6EJ

T: 01227 784444
www.lee-evans.co.uk
e-mail: architects@lee-evans.co.uk



CLIENT

Merit Group

PROJECT NAME	PROJECT NO
Dolphin Close	009238
	ISSUE DATE
	22/03/2024
DRAWING TITLE	DRAWN BY
Existing East Elevation and West Elevation	JC
	CHECKED BY
	LS&LF
	SCALE
	1 : 100@A3

DRAWING NUMBER REVISION
9238-LEP-ZZ-ZZ-DR-A-00211 P01

PROJECT | AUTHOR | ZONE | LEVEL | TYPE OF INFO | ROLE | NUMBER