



DRAWINGS BASED UPON THIRD PARTY MEASURED SURVEY. ALL DIMENSIONS & SETTING-OUT TO BE VERIFIED ON SITE. ANY DISCREPANCIES TO BE HIGHLIGHTED TO THE CLIENT/ ARCHITECT

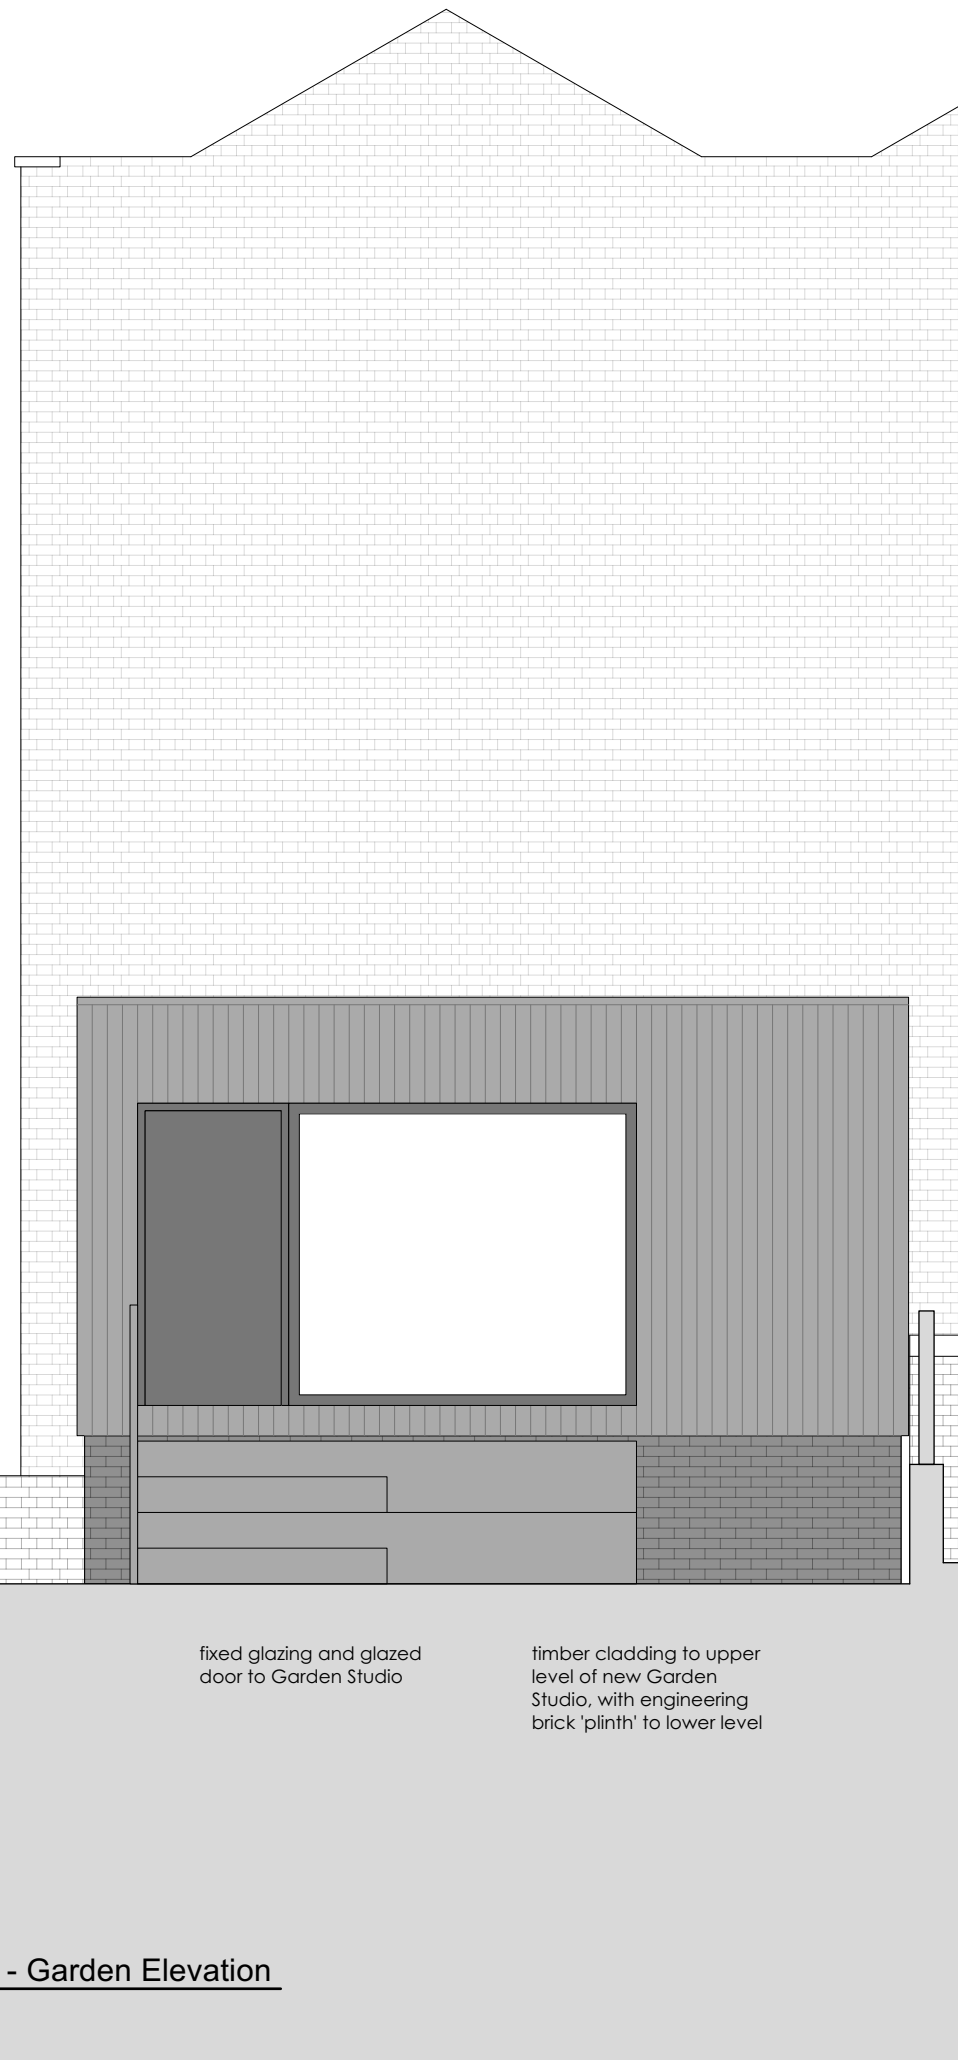


1 Garden Studio - Garden Elevation
Scale: 1:50

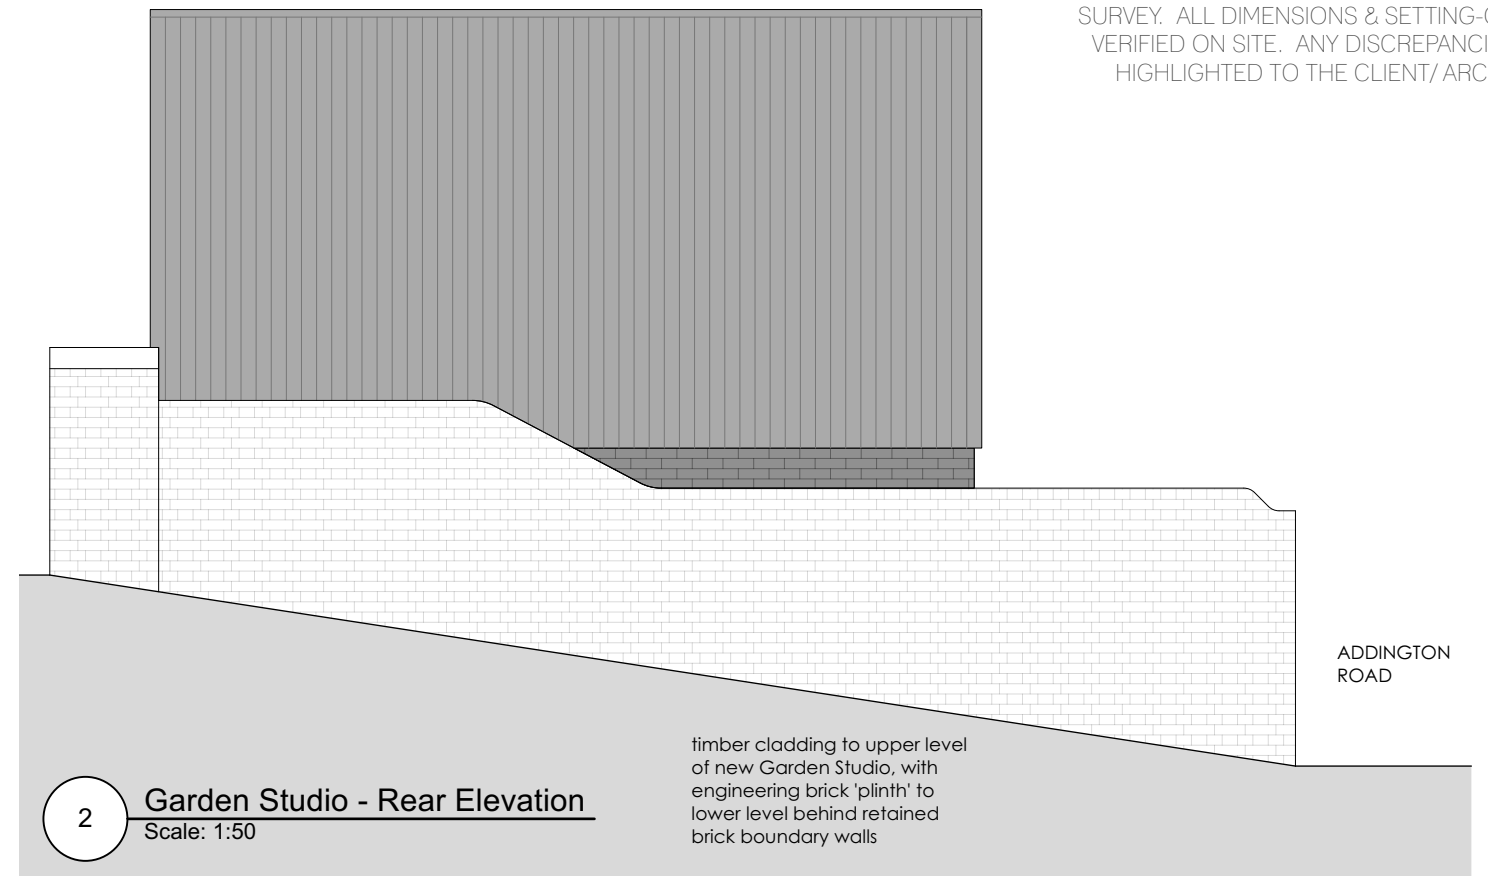

2 Garden Studio - Rear Elevation
Scale: 1:50

timber cladding to upper level of new Garden Studio, with engineering brick 'plinth' to lower level behind retained brick boundary walls

ADDINGTON ROAD

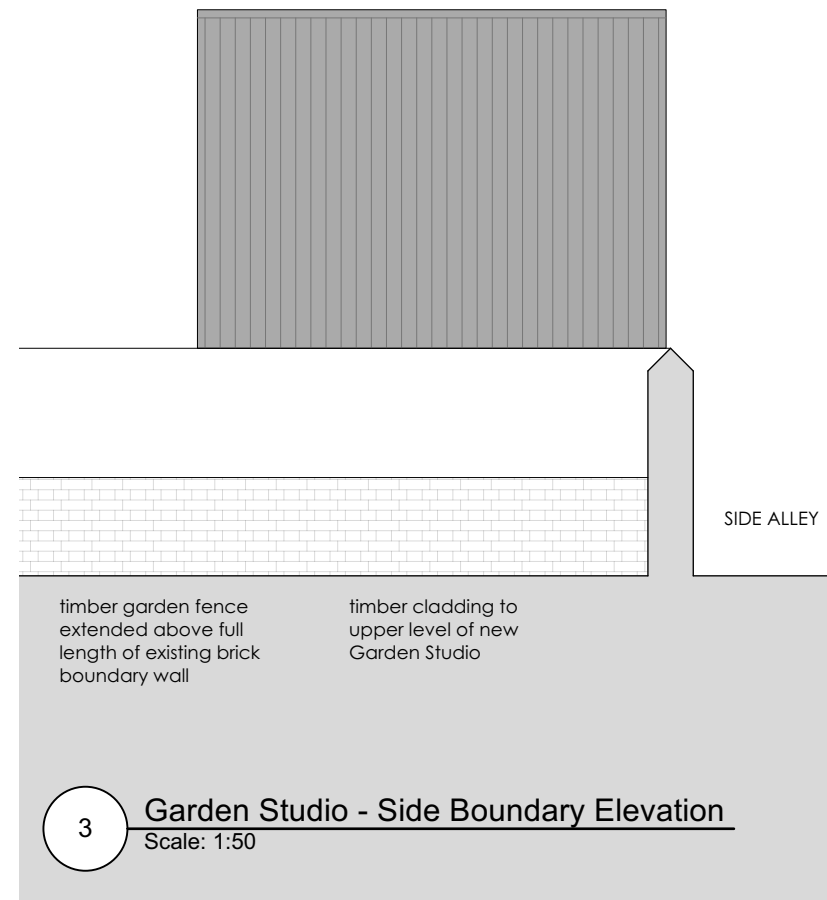

3 Garden Studio - Side Boundary Elevation
Scale: 1:50

timber garden fence extended above full length of existing brick boundary wall

timber cladding to upper level of new Garden Studio

SIDE ALLEY

PLANNING ISSUE - P1
25.03.2024

LEASK ARCHITECTURE

29 CHARLOTTE SQUARE | MARGATE CT9 1LR
helen@leaskarchitecture.com 07802 636163

PROJECT

28 Addington Square, Margate CT9 1NN

DRAWING

PROPOSED_GARDEN STUDIO Elevations

SCALE

DATE

DWG No.

1:50 @ A3

Feb 2022

51-GE-05

