



PROPOSED SIDE ELEVATION A
SCALE 1:50

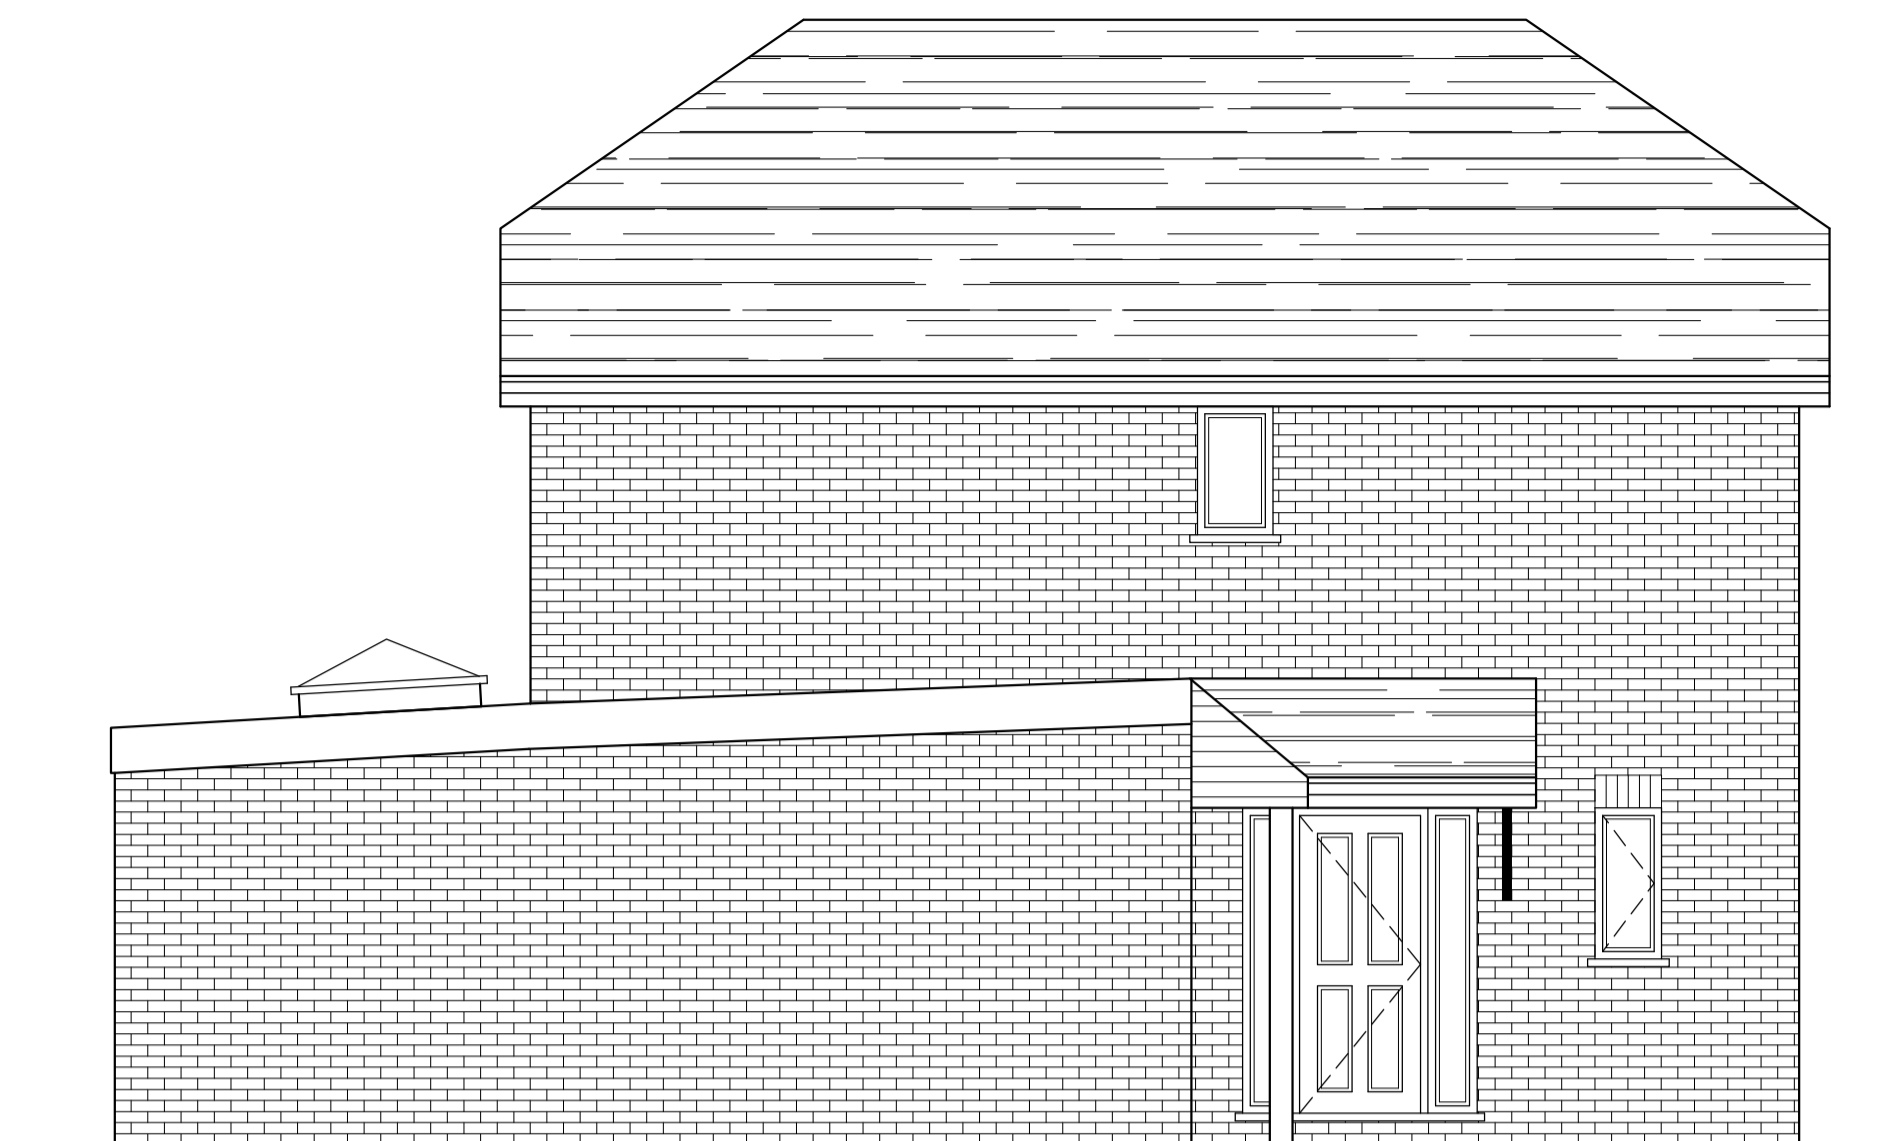


PROPOSED REAR ELEVATION
SCALE 1:50





PROPOSED SIDE ELEVATION B
SCALE 1:50

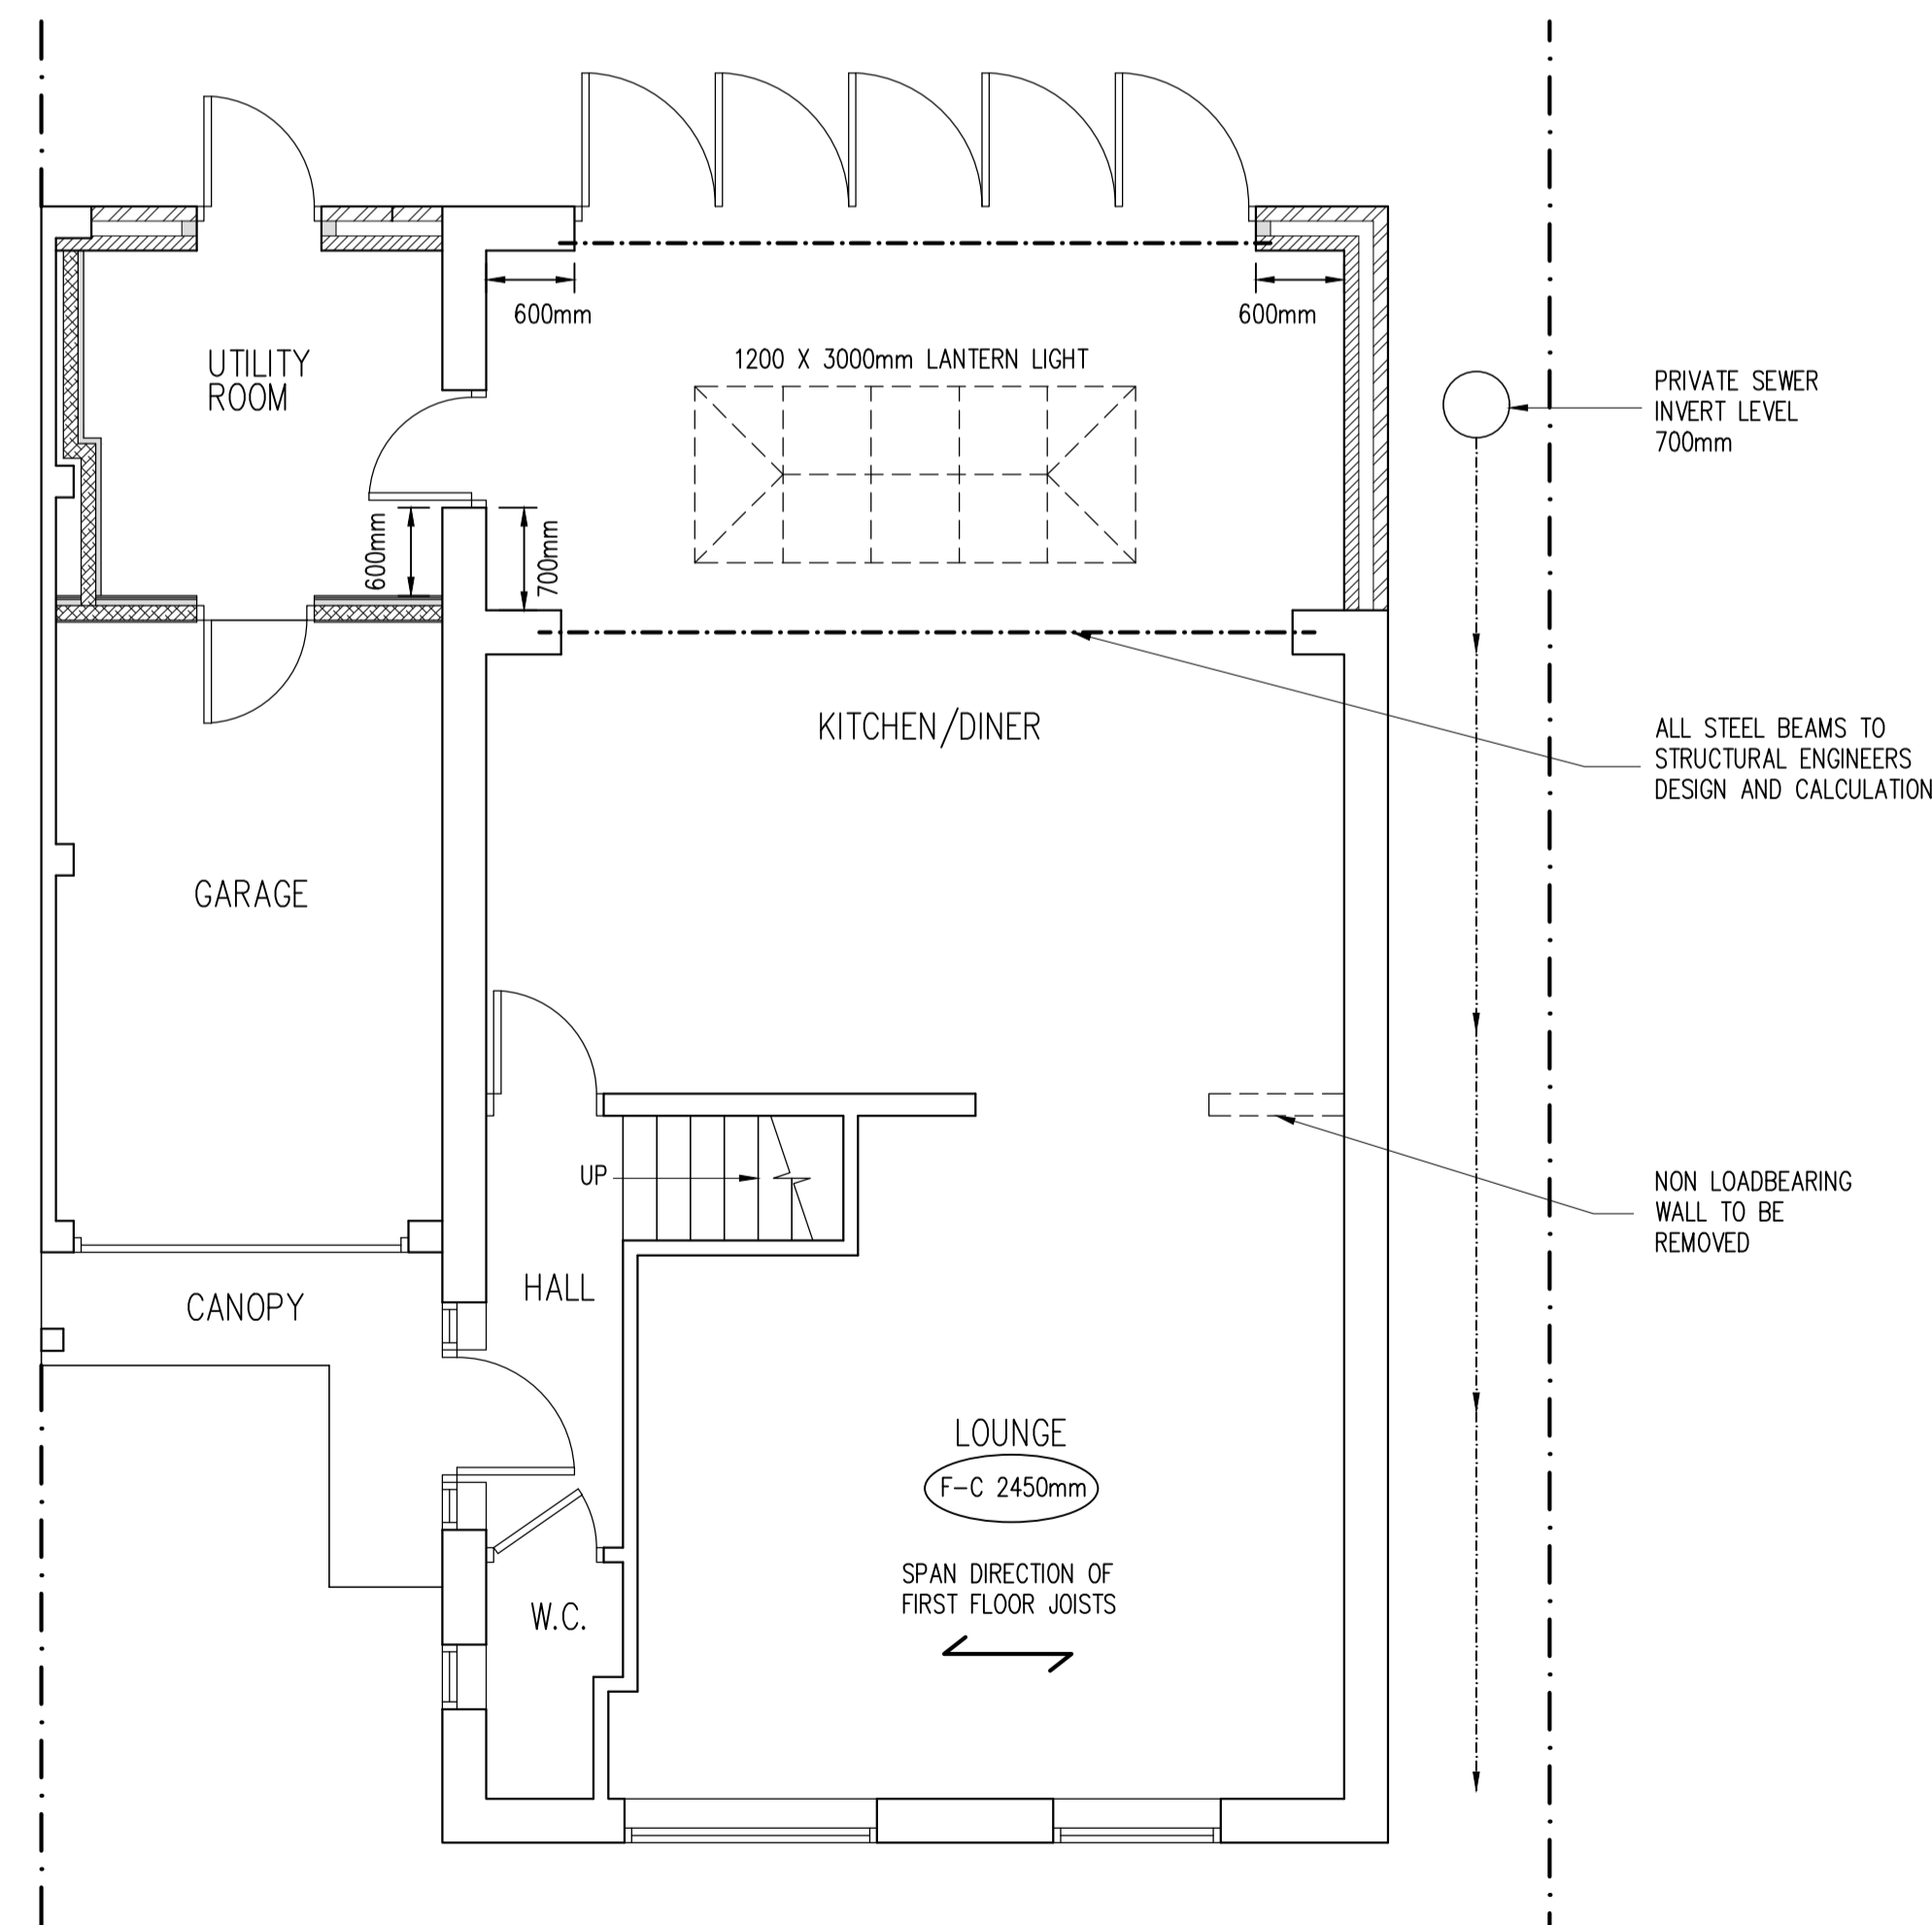

PROPOSED GROUND FLOOR PLAN
SCALE 1:50

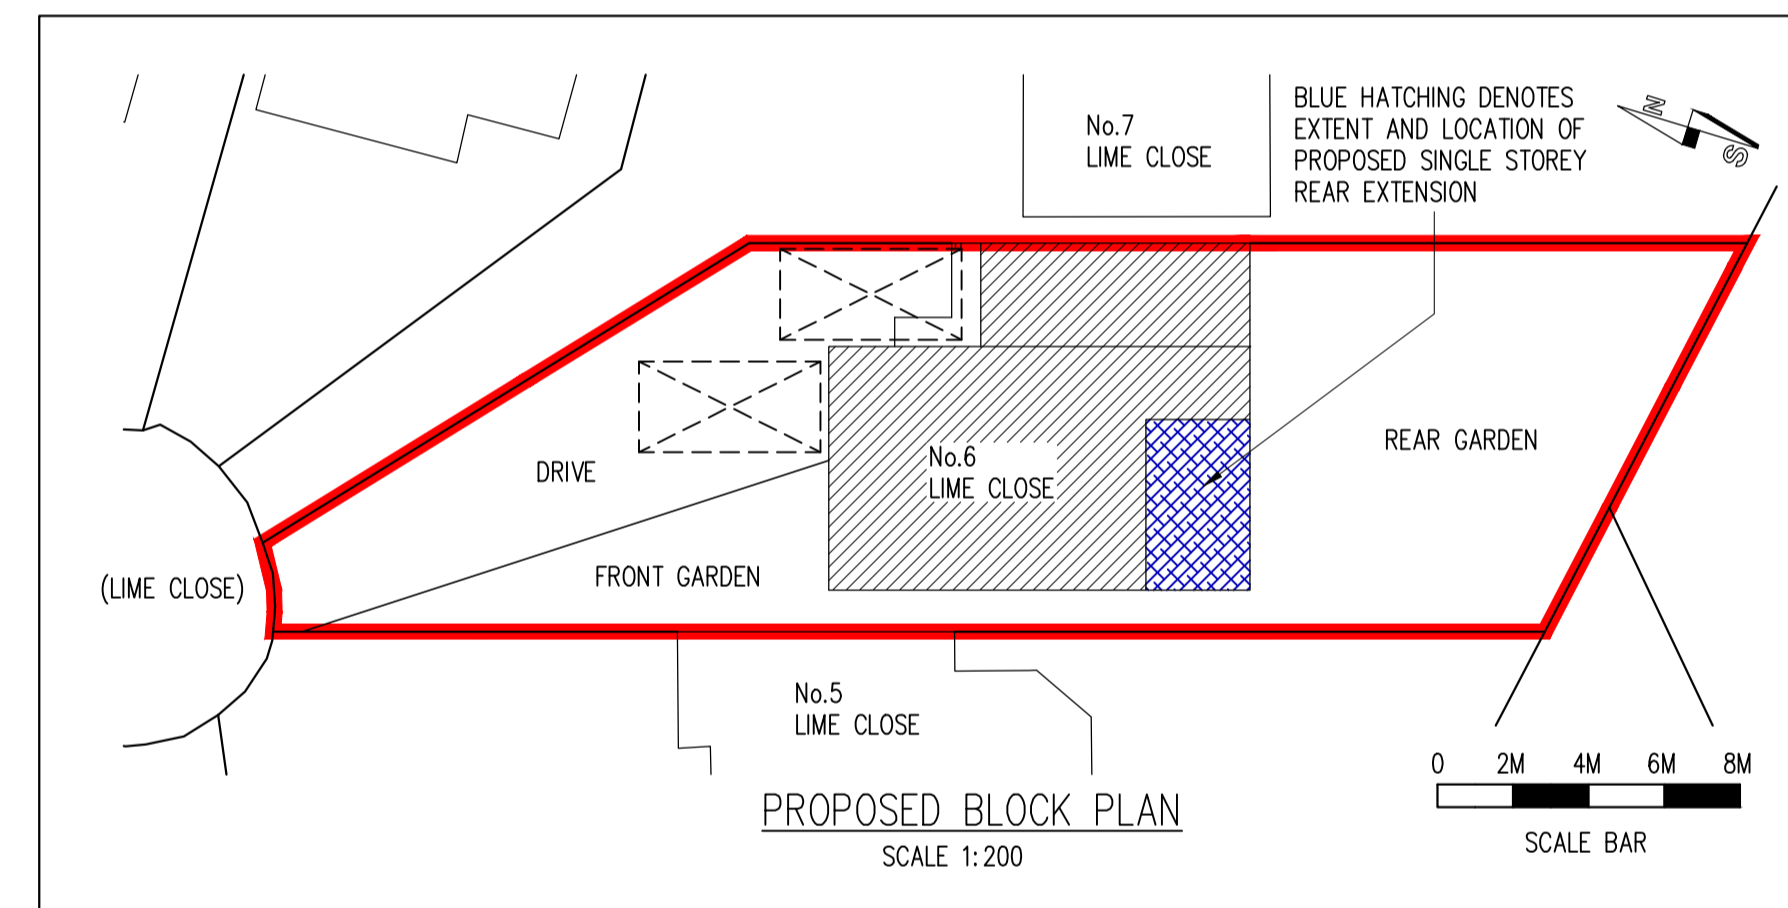

PROPOSED BLOCK PLAN
SCALE 1:200

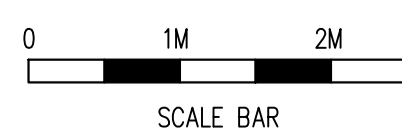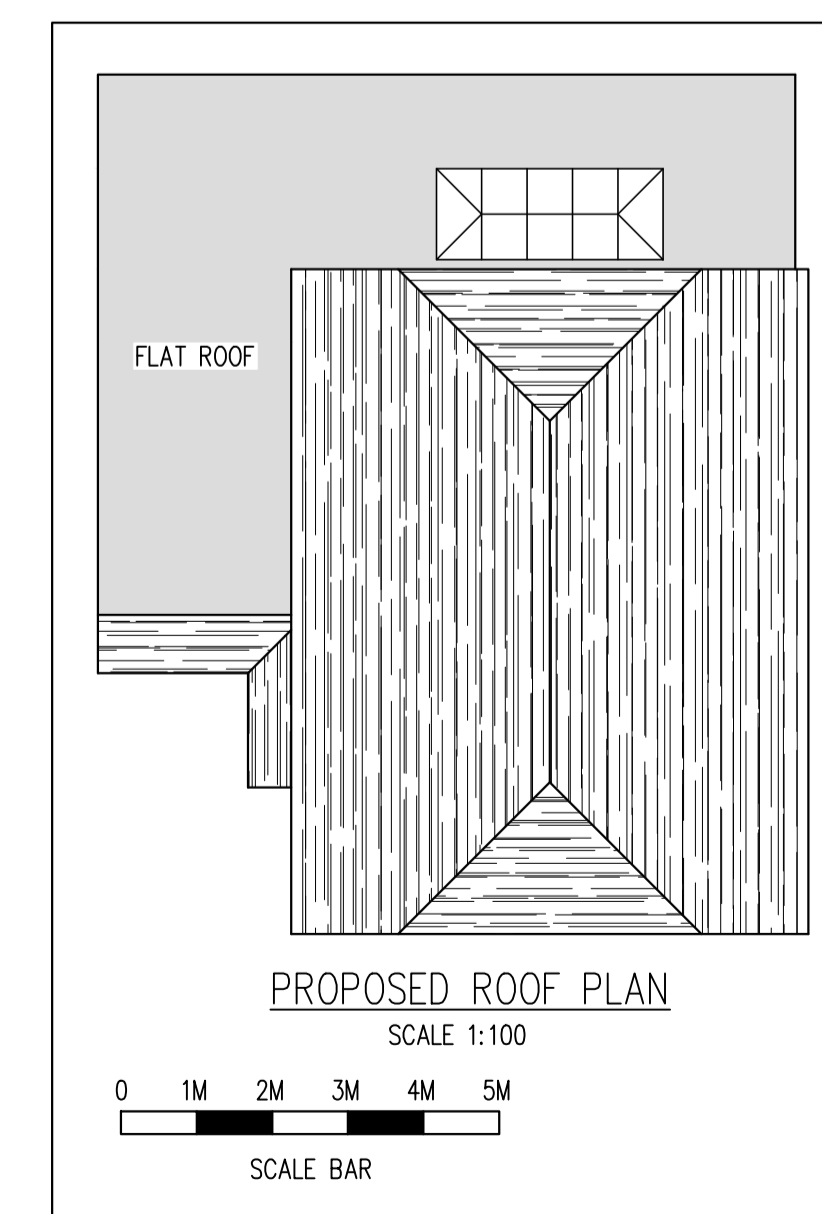

Rev	Date	By	Chkd	Revisions

Client
MR & MRS SIMON WALKINGTON

Job Title
SINGLE STOREY REAR EXTENSION
& PART GARAGE CONVERSION
AT 6 LIME CLOSE
MARDEN
TONBRIDGE KENT TN12 9EQ

ARCHITECTURAL CONSULTANTS

N ANDERSON R T H

ANDERSON NORTH LIMITED
Glen Lodge
Priory Close, East Farleigh
Kent ME15 0EY
Tel: 01732 522 455
Mob: 07957 627 440

Scale AS SHOWN @ A1 Date 17/01/24

Drawing Title
PROPOSED FLOOR PLAN AND ELEVATIONS

Drawing No. 6-LIME-CLOSE-02 Rev. A