




**1** Proposed North West Elevation  
Scale: 1:100

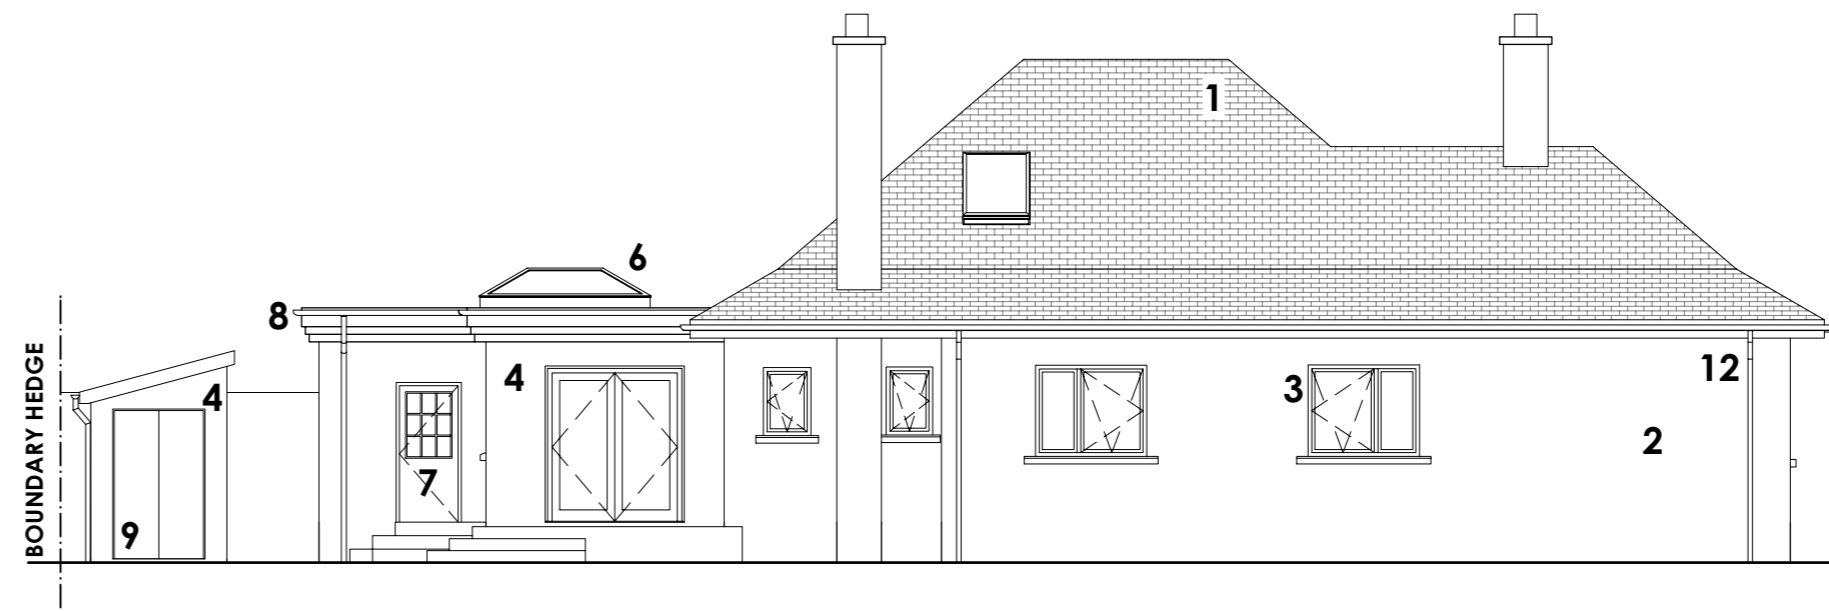

**2** Proposed South West Elevation  
Scale: 1:100

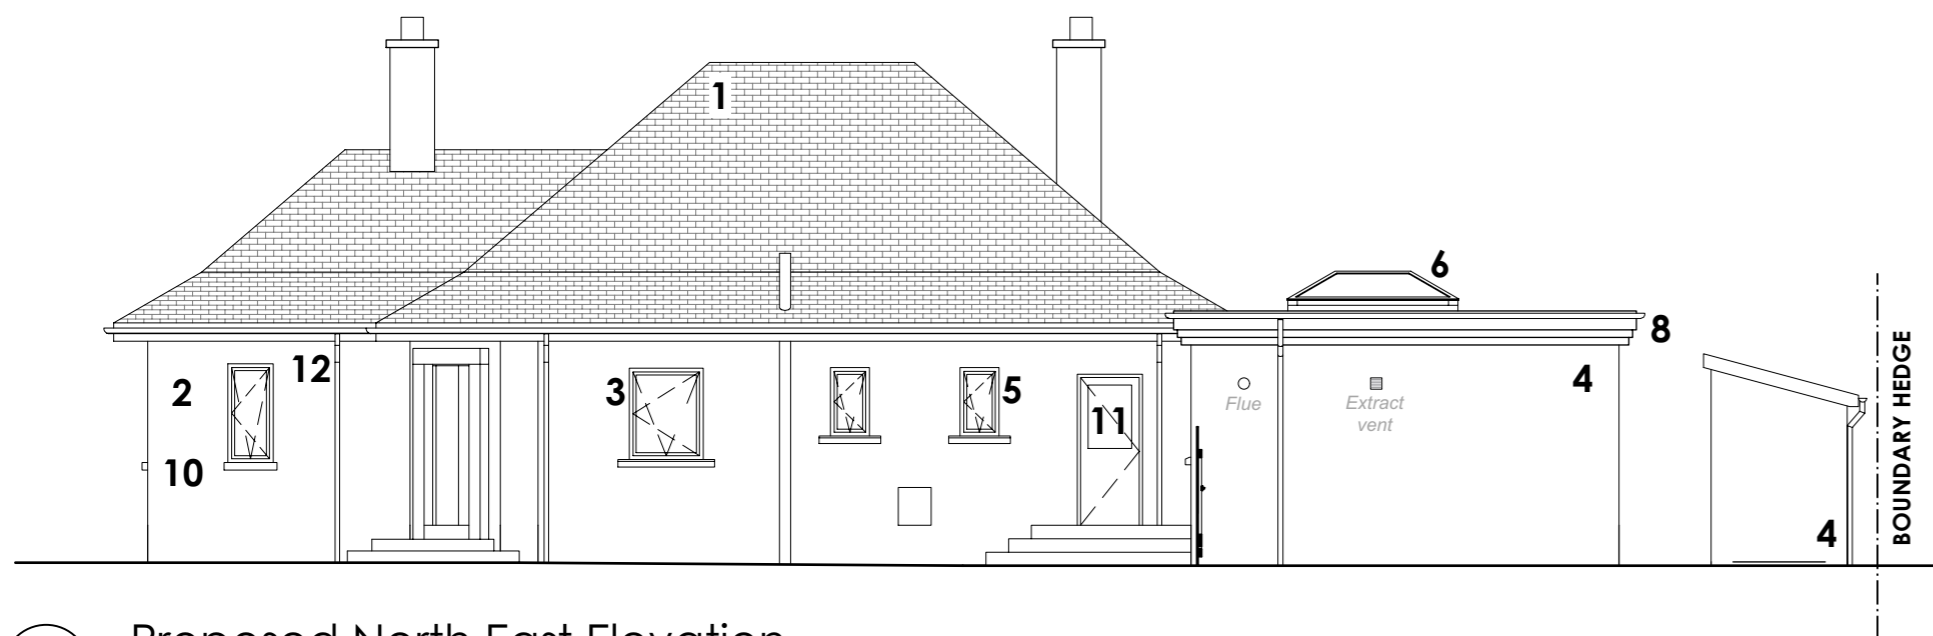

**3** Proposed North East Elevation  
Scale: 1:100

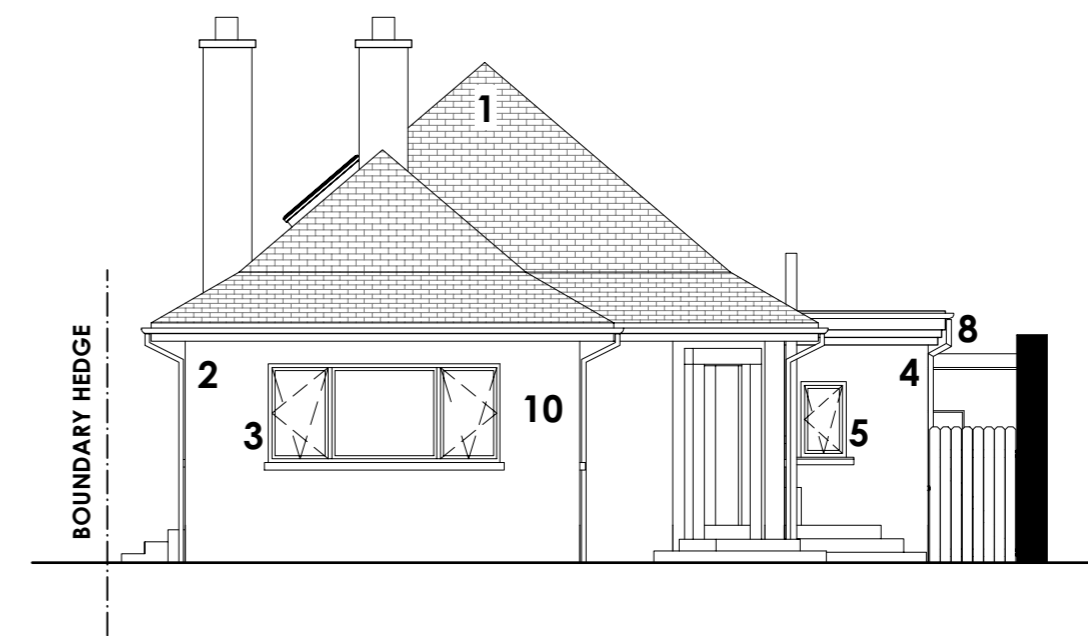

**4** Proposed South East Elevation  
Scale: 1:100




**5** Proposed Section A-A  
Scale: 1:100

**Key**

1. Existing terracotta-coloured clay roofing tiles replaced with Spanish slate with metal ridge and hip caps
2. Existing light brown pebbledash treated with breathable dash cover and new silicone render applied, white finish (K Rend K1 White or equal)
3. Existing white metal framed windows replaced with white uPVC framed windows for improved thermal performance
4. White render - to match the existing house (see note 2.)
5. New window opening with white uPVC framed window to match the others.
6. New lantern rooflight - Fakro Cirrus or equivalent, anthracite grey external finish (white internal finish)
7. Composite door with a glazing panel - white finish
8. Grey upvc guttering with stepped composite fascia board in grey finish
9. Timber double doors to garden store, painted to match the fascia boards of the extension
10. Existing reconstituted stone surround detail removed and exposed brickwork rendered over to match the rest of the house
11. Composite door with a glazing panel - white finish
12. Existing white upvc gutters and downpipes replaced with black deepflow round upvc guttering and downpipes

**6** Proposed North West Elevation Showing Garden Store  
Scale: 1:100

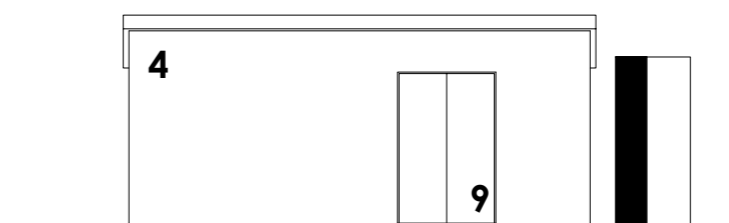

**7** Proposed South East Elevation of Garden Store  
Scale: 1:100

Date	No.	Revision Notes
28/03/2024	A	Material annotations amended
08/04/2024	B	Roof annotation amended

©Anneli Allen Architects  
This drawing is protected by copyright. Do not scale from this drawing for construction purposes. All dimensions and levels are to be verified by contractor on site and any discrepancies to be clarified with the architect. Please refer to the below project stage for the purpose of this drawing.

**Anneli Allen Architects**

Old Bakery, Millrow  
FK15 0EL, Dunblane  
www.anneliallen.co.uk  
mail@anneliallen.co.uk  
07713843254

**Client and Project Address**  
Mr & Mrs Macdonald  
4A Randolph Road,  
Stirling, FK8 2AJ

**Drawing Title**  
Proposed Elevations and Section

**Sheet Scale and Size**  
1:100 @ISO A2

**Drawn By**  
AA

**File Name (for office administration only)**  
003\_20240408 Planning Drawings Rev.vwx

**Drawing No.**  
003 - PL03

**Project stage**  
Planning