

GENERAL NOTES:

- 1) Do not scale from this drawing except for planning purposes
- 2) All dimensions to be checked on site by the contractor
- 3) Report all omissions and/or errors to NDM Architects
- 4) All dimensions in millimetres unless otherwise stated
- 5) If in doubt contact administrator for clarification
- 6) All drawings are copyright of NDM Architects

MATERIALS

WALLS: Painted Render over facing


Brick Plinth

ROOF: Plain concrete tiles

DOORS: Timber/uPVC

WINDOWS: Timber/uPVC

Neighboring property shown in broken line

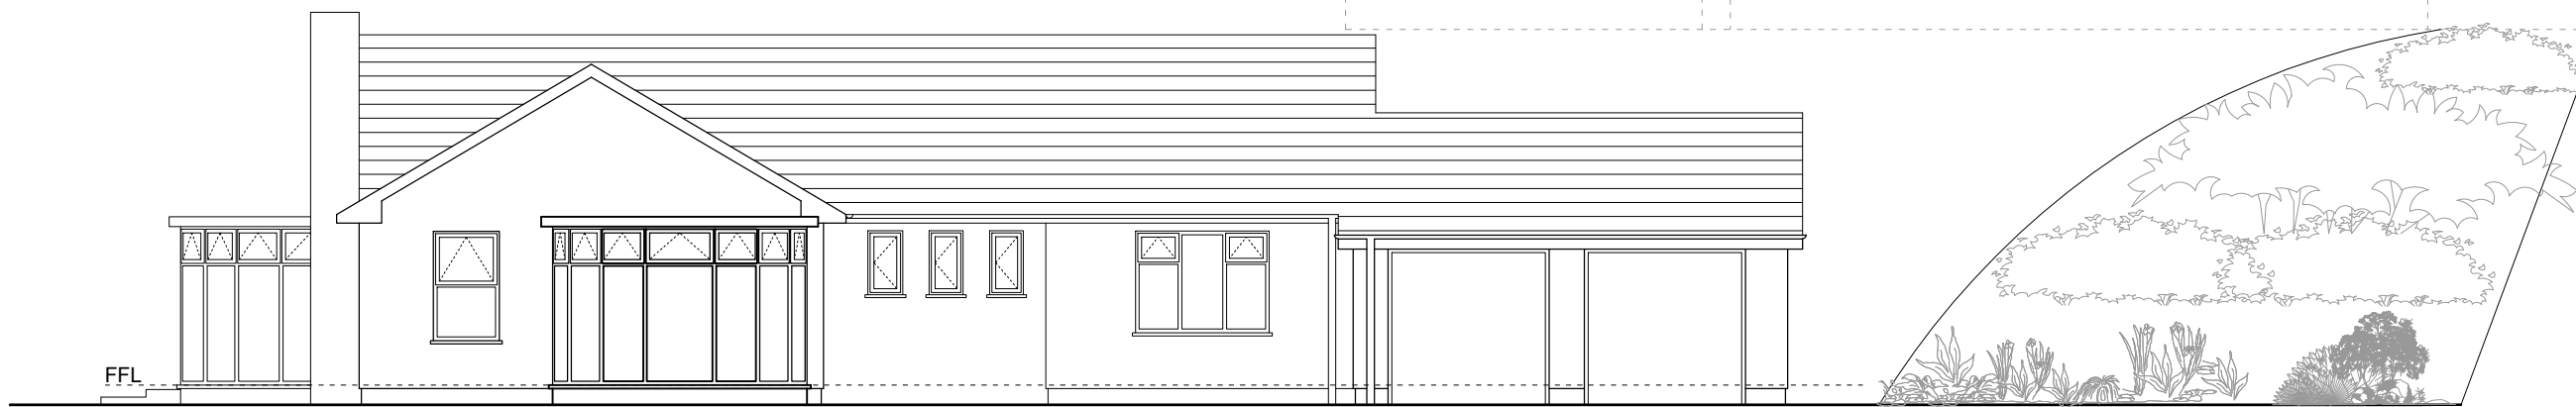

REV	DATE	DESCRIPTION
-	-	-

JOB TITLE

Proposed Loft Conversion and Internal remodelling
Bank End, Tipton St John, Devon, EX10 0AW

DRAWING TITLE

Existing Elevations

First issued 03.04.24

Scale 1:100 @ A3

Job code 20-094

Status D

Drawing number E-300


Revision -

Drawn by: JH

Checked by: CB


Existing South West Elevation

Scale 1:100

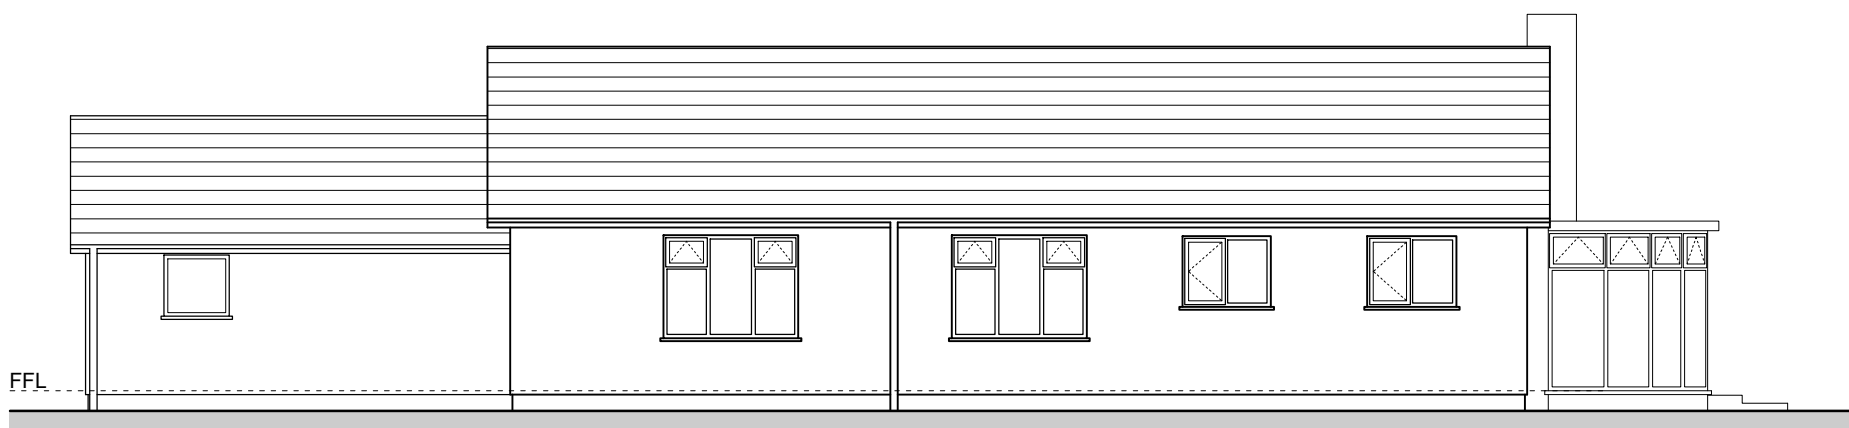


Existing North East Elevation

Scale 1:100

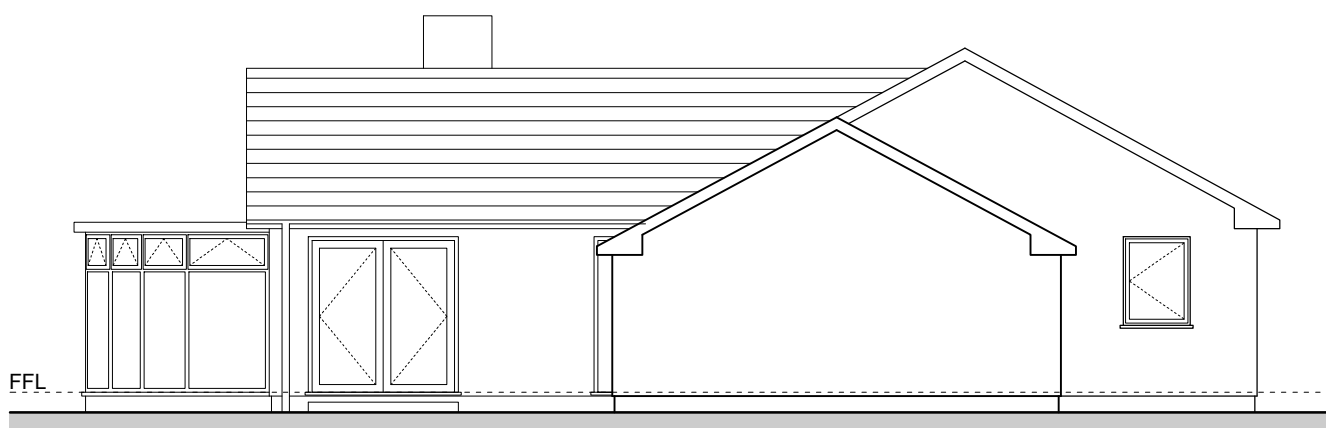

Existing South East Elevation

Scale 1:100

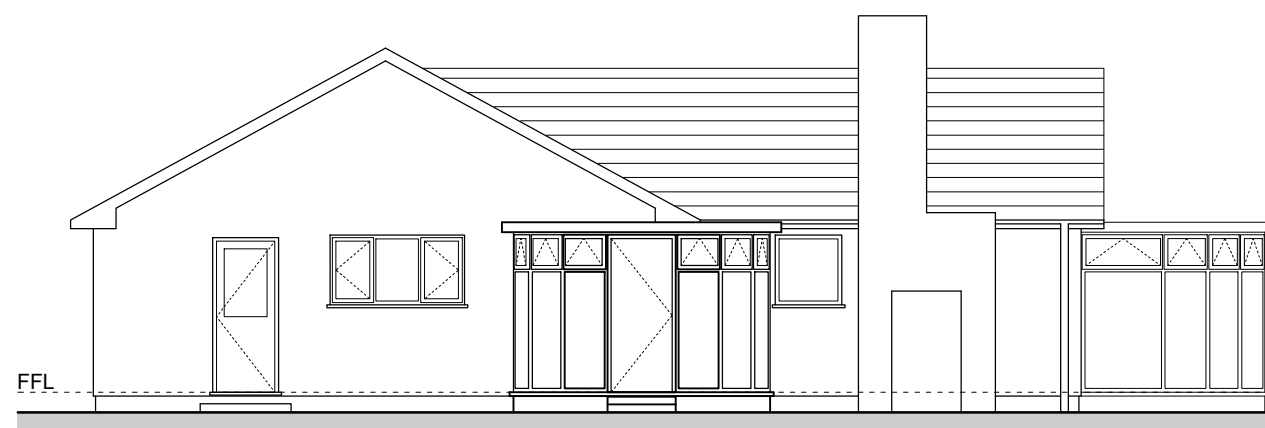

Existing North West Elevation

Scale 1:100

