



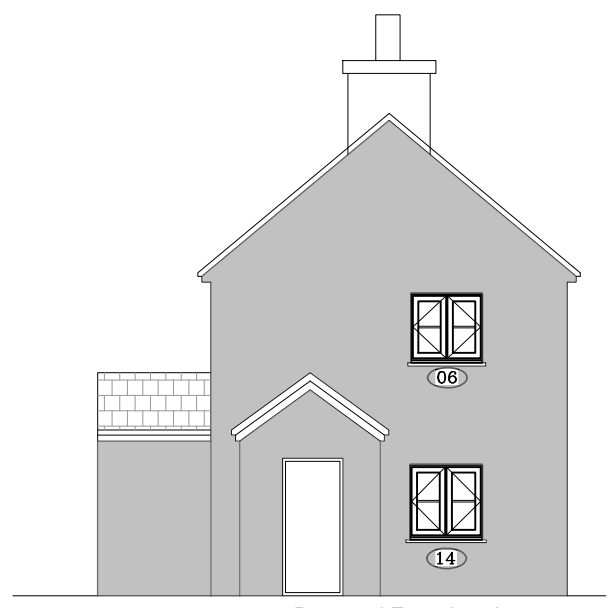


Proposed South elevation

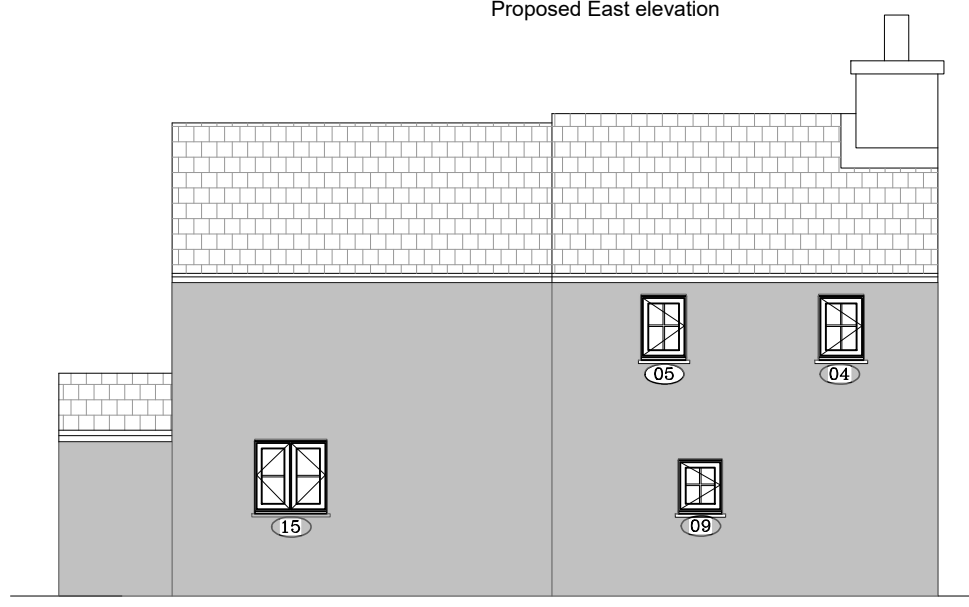

Proposed East elevation



Proposed North elevation

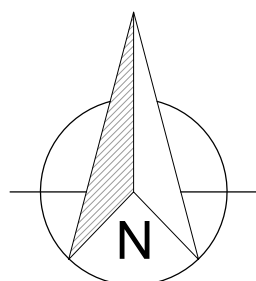

1. All dimensions in millimetres (mm) and levels in metres (m) unless noted otherwise.
2. This drawing to be read in conjunction with all other relevant drawings and specification.
3. All work to comply with the relevant British Standards, Codes of Practice and the Building Regulations.

Revisions:

Customer: Mrs Gill Ingle
 Hazel Cottage
 Tamar Way
 GUNNISLAKE
 PL18 9DH

Drawing Title:
 Proposed elevations

Drawing No: 0670/PP/03 Contract No: SB0670BD

Scale: 1:100 Starting Date: April 8, 2024

Drawn: E.Radinaite Size: A3 Revision: . Ref No: .

EVEREST
 CONSERVATORIES
 EVEREST HOUSE
 SOPERS ROAD
 CUFFLEY
 EN6 4SG