



1 Existing Ground Floor Plan
1:50 @ A3

© ECE Architecture Limited. No dimensions to be scaled from drawing except for the purposes of Planning Applications. The contractor should check all dimensions on site. It is the contractor's responsibility to ensure compliance with Building Regulations.

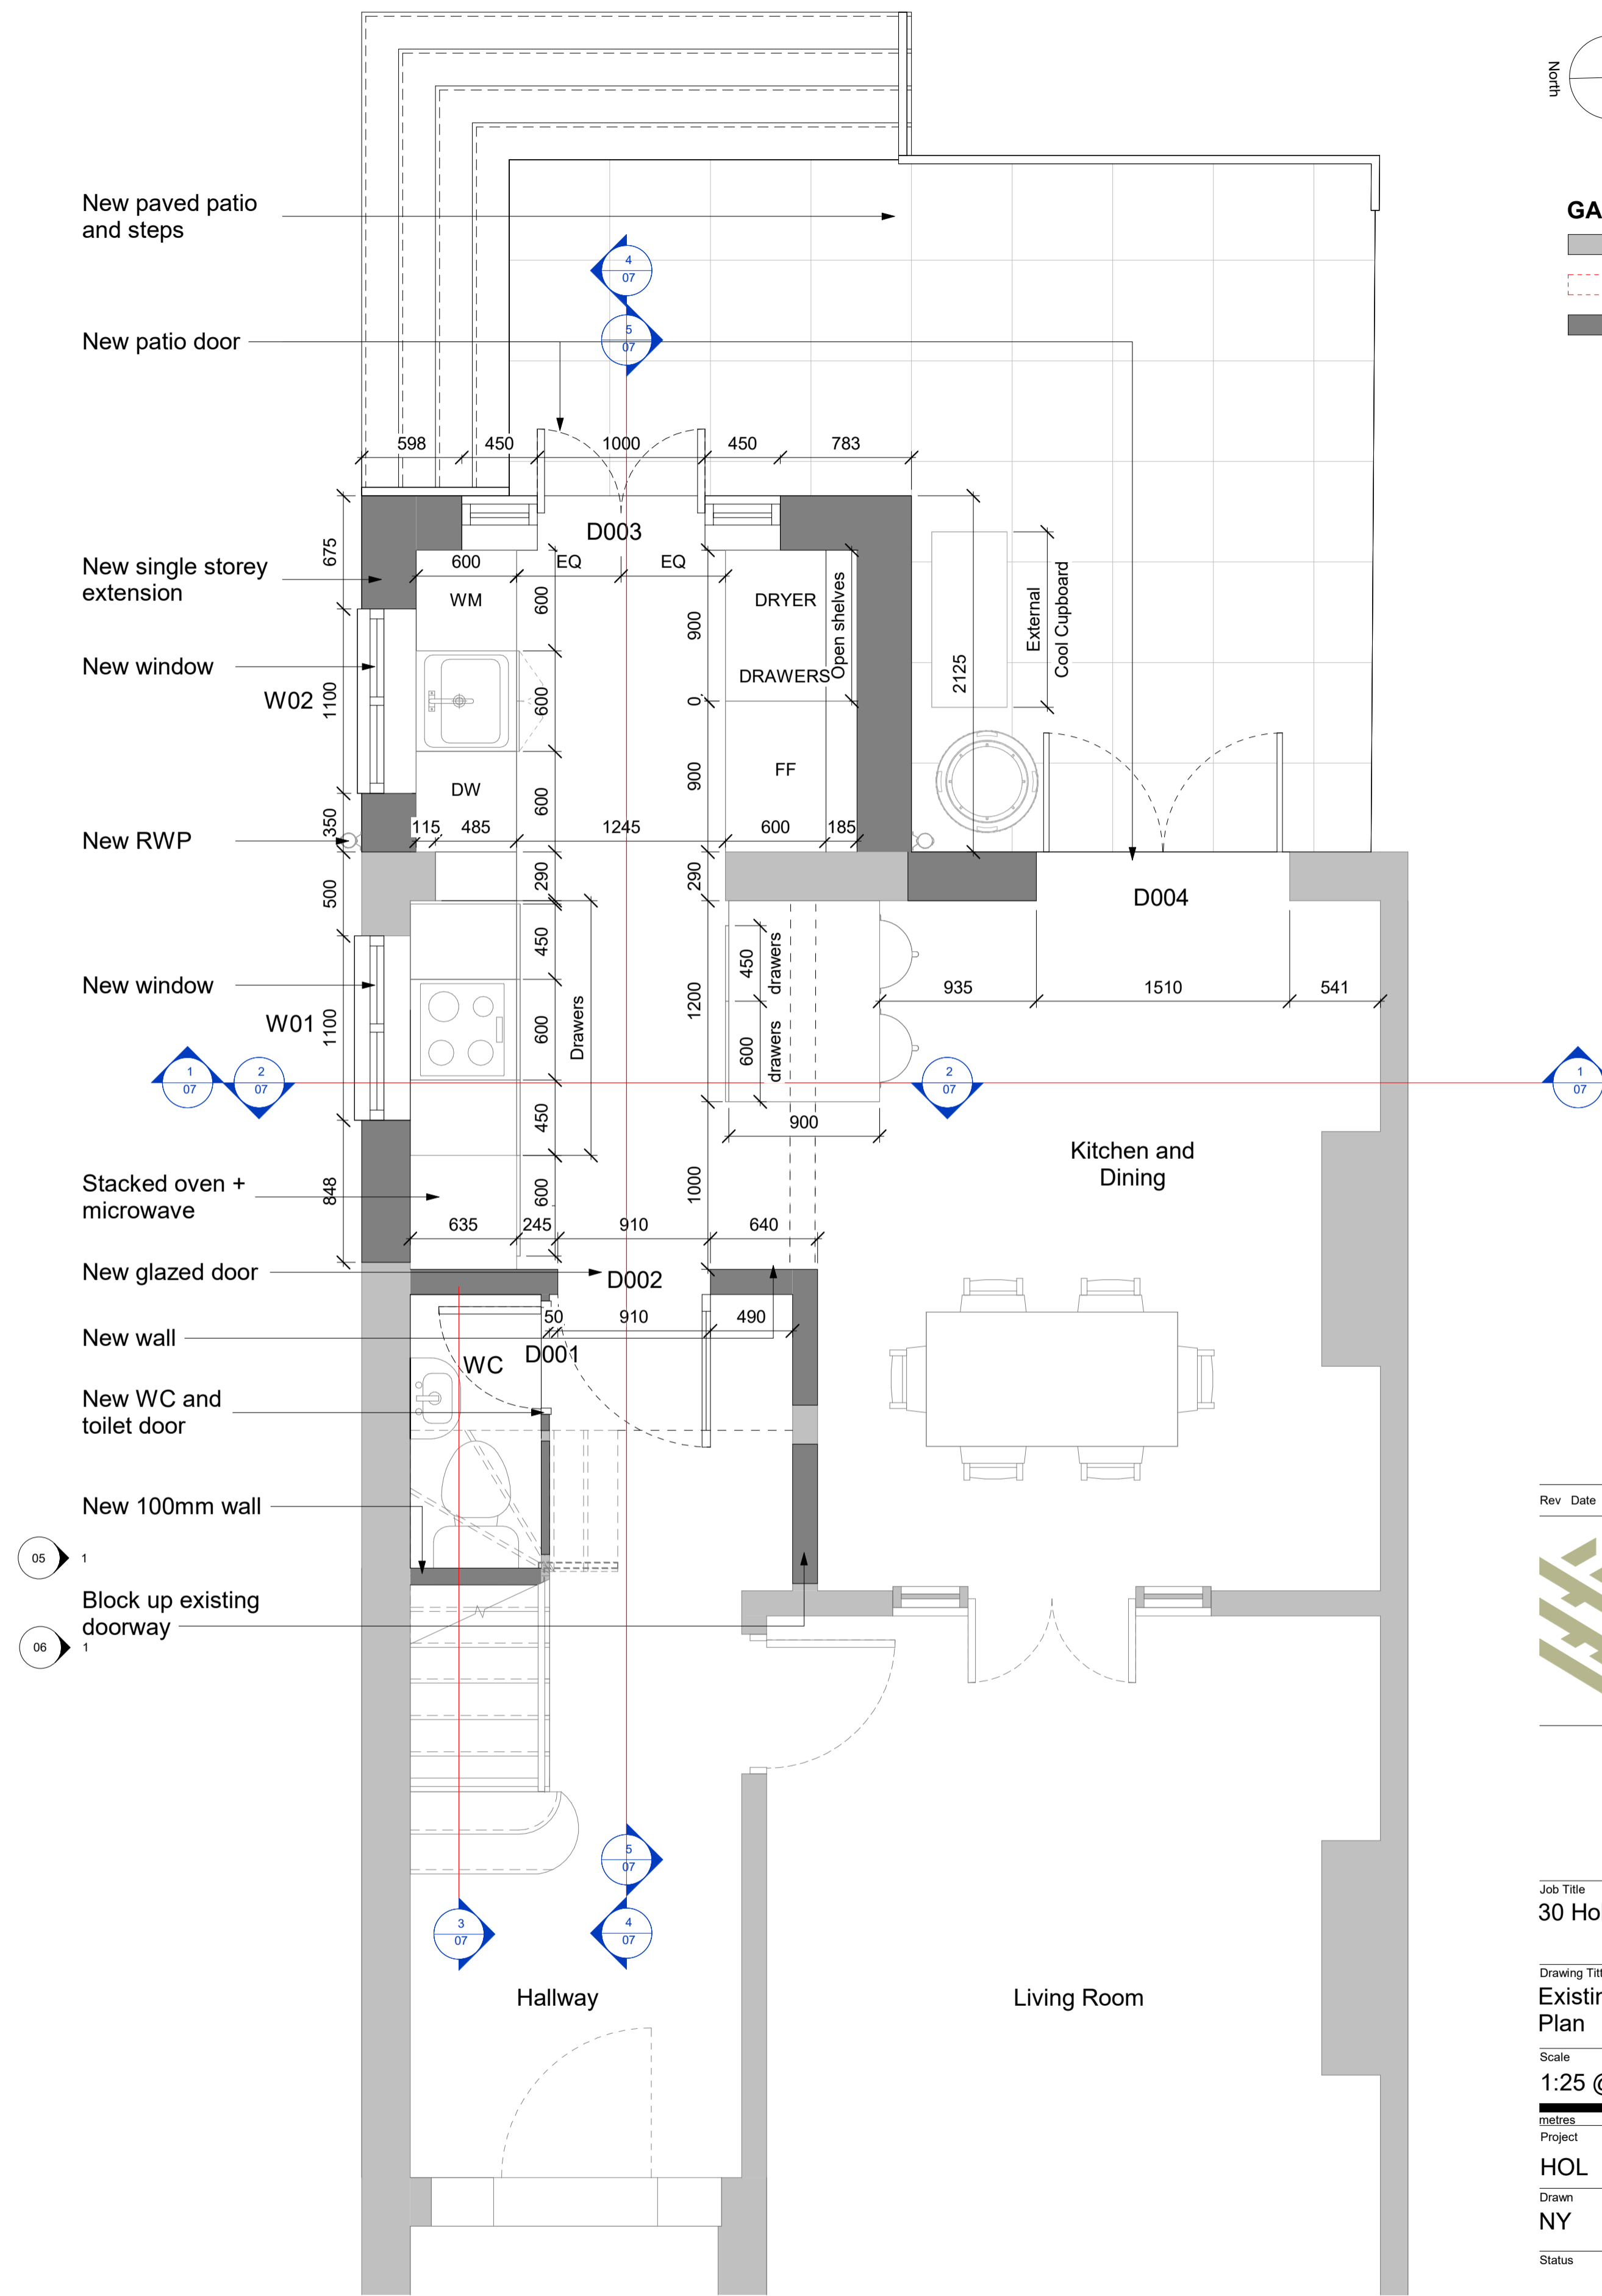

2 Proposed Ground Floor Plan
1:50 @ A3

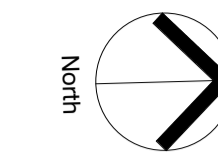

- GA Plan Key**
- Existing element
 - Demolished element
 - New element

Rev	Date	Revision Details	Dr	Ch

London: 76 Great Suffolk Street, London, SE1 0BL
 T 020 7928 2773 E london@ecearchitecture.com
 Sussex: 64-68 Brighton Road, Worthing, West Sussex, BN11 2EN
 T 01903 248777 E sussex@ecearchitecture.com
 Westworks, Beacon Tower, Colston Street, Bristol, BS1 4XE
 T 0117 214 1101 E bristol@eceworks.com
ECE Architecture
 www.ecearchitecture.com

Job Title
30 Holmes Avenue, Hove

Drawing Title
Existing and Proposed - Ground Floor Plan

Scale
1:25 @ A1 / 1:50 @ A3

metres	1	2
Project	Drawing No	Rev
HOL	GA 02	
Drawn	Checked	Date
NY	SE	25.03.2024
Status		

PRELIMINARY