


RED LINE BOUNDARY
around grounds of existing
property/ proposed site

Project
**3 WILLOUGHBY STREET,
 MUTHILL, CRIEFF
 PERTSHIRE, PH5 2AB**

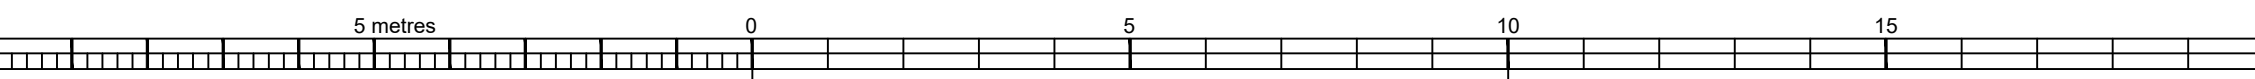

PROPOSED SITE PLAN
 Scale 1.100

NORTH

Crown copyright. All rights reserved. Licence number 100022432

| | | |
|--------------------------------------|---------------------------|-----------------------|
| Drawing PROPOSED SITE PLAN | Drg No. 1437P03 | Rev. |
| Drawn by: SB | Checked by: JD | Date FEBRUARY 2024 |
| Scale 1.100 @ A3 | | |

| Revision | Drawn | Checked | Date |
|----------|-------|---------|------|
| | | | |
| | | | |
| | | | |

Aberfeldy Business Park
 Dunkeld Road
 ABERFELDY
 PH15 2AQ
 Tel: (01887) 820098

EÒLAS
 ARCHITECTS

Unit 1
 55 Ruthven Lane
 GLASGOW
 G12 9BG
 © ALL CONTENTS COPYRIGHT
 www.eolasarchitects.com