


- EXISTING WALL
- DOWNTAKING

Revision	Drawn	Checked	Date
-	-	-	-

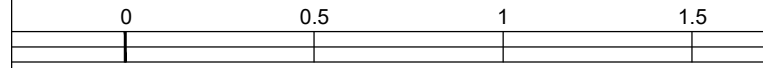

PROPOSED GROUND FLOOR PLAN OF OUTBUILDING
Scale 1:20

Project
**3 WILLOUGHBY STREET,
 MUTHILL, CRIEFF
 PERTSHIRE, PH5 2AB**

Drawing	Drg No.	Rev.
PROPOSED GROUND FLOOR PLAN OF OUTBUILDING	1437P21	-
Date		FEBRUARY 2024

Drawn by: SB Checked by: JD Scale 1.20 @ A3

<p>Aberfeldy Business Park Dunkeld Road ABERFELDY PH15 2AQ Tel : (01887) 820098</p>		<p>Unit 1 55 Ruthven Lane GLASGOW G12 9BG © ALL CONTENTS COPYRIGHT www.eolasarchitects.com</p>
---	--	---