



PLAN AT GROUND FLOOR AS EXISTING



PLAN AT FIRST FLOOR AS EXISTING

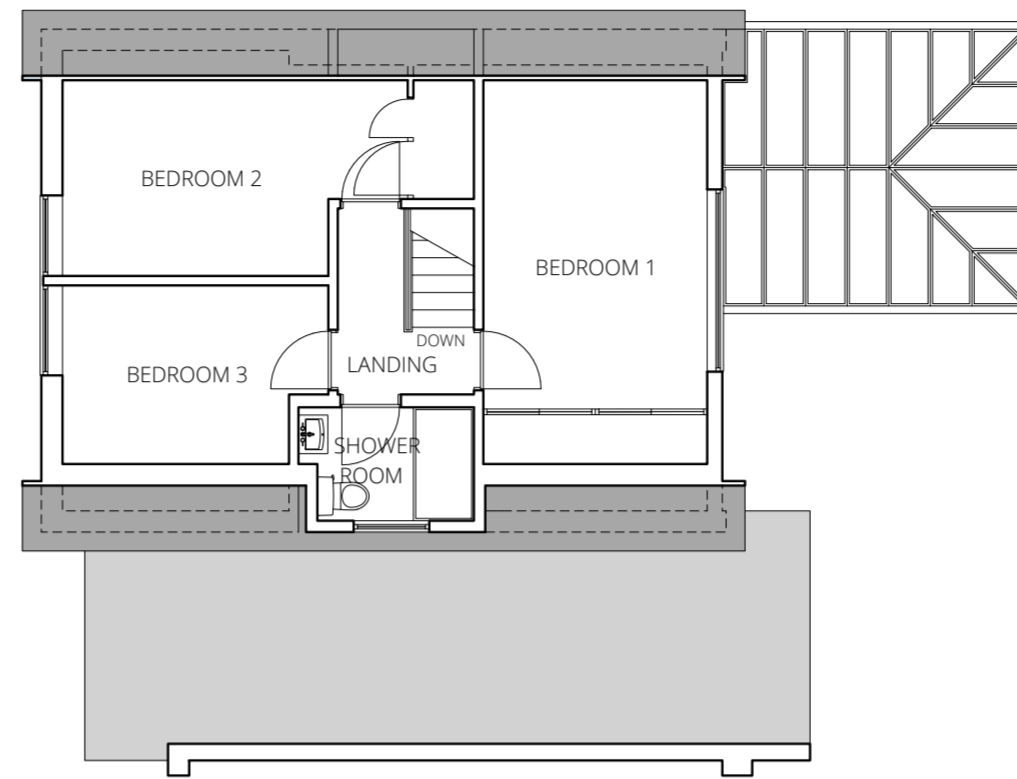


ELEVATION AS EXISTING TO STAGBOROUGH WAY (EAST)

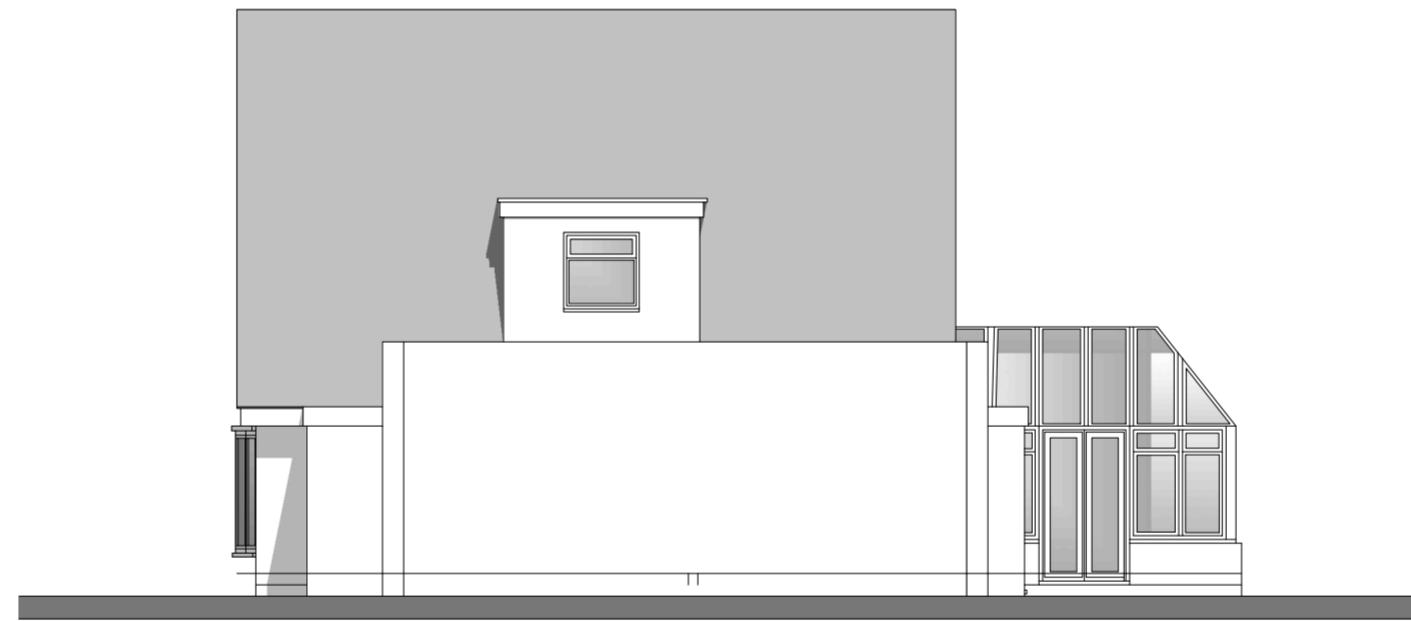


ELEVATION AS EXISTING TO GARAGE GABLE (NORTH)



ELEVATION AS EXISTING TO REAR GARDEN (WEST)

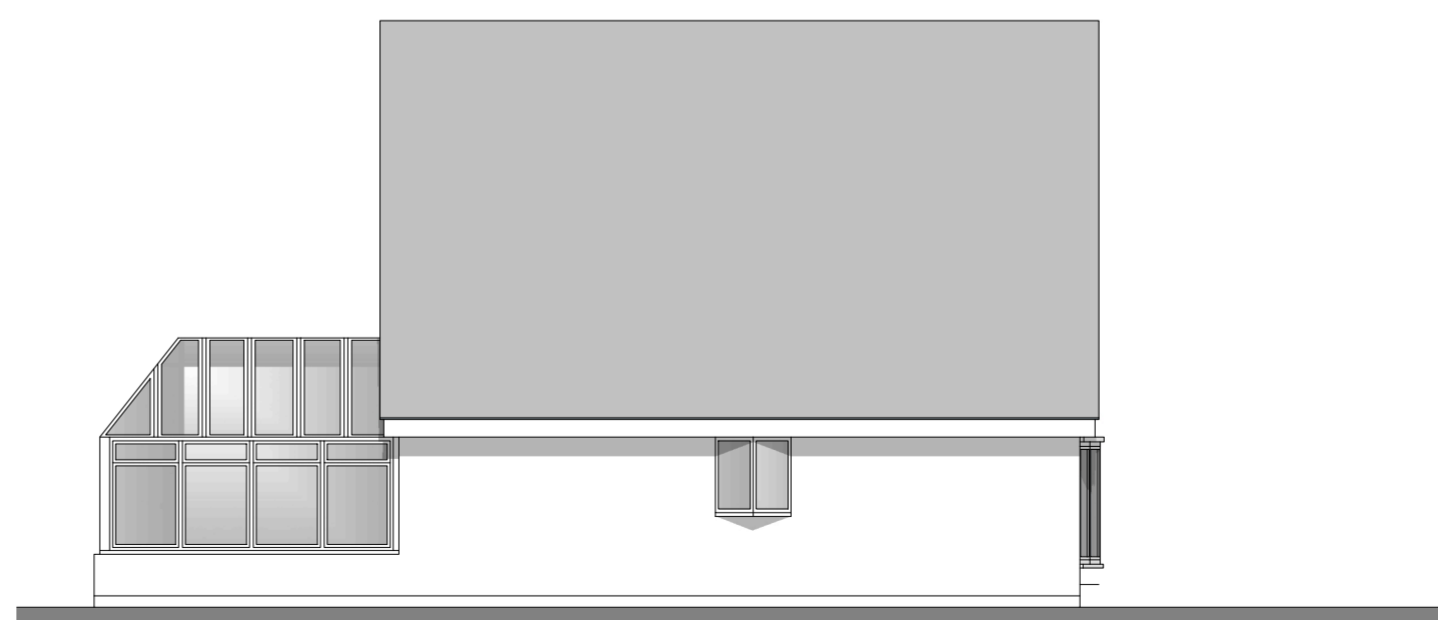

ELEVATION AS EXISTING TO ALMOND WAY (SOUTH)

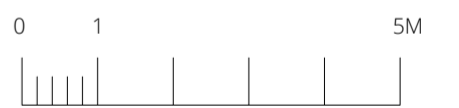

Client
Mr P Mitchell

Project
Householder Application for a single storey rear extension, two storey side extensions, existing dormer extensions and internal remodelling at 75, Stagborough Way, Stourport on Severn. DY13 8TX

Drawing
Floor Plans and Elevations as Proposed

Scale: 1-100 at A2 Sheet Size

Date: 21 March 2024

Drawn: MGH

Project No: 1424

Drawing Number: **Rev:**

1424/PA/02



ARCHITECTURAL DESIGN

Lindisfarne Studios | 31_33 Hartlebury Rd.
Stourport on Severn | Worcs | DY13 9JA

t: 07939673359 e:mickgh@aol.com