


PLAN AT GROUND FLOOR AS PROPOSED




PLAN AT FIRST FLOOR AS PROPOSED



ELEVATION AS PROPOSED TO STAGBOROUGH WAY (EAST)

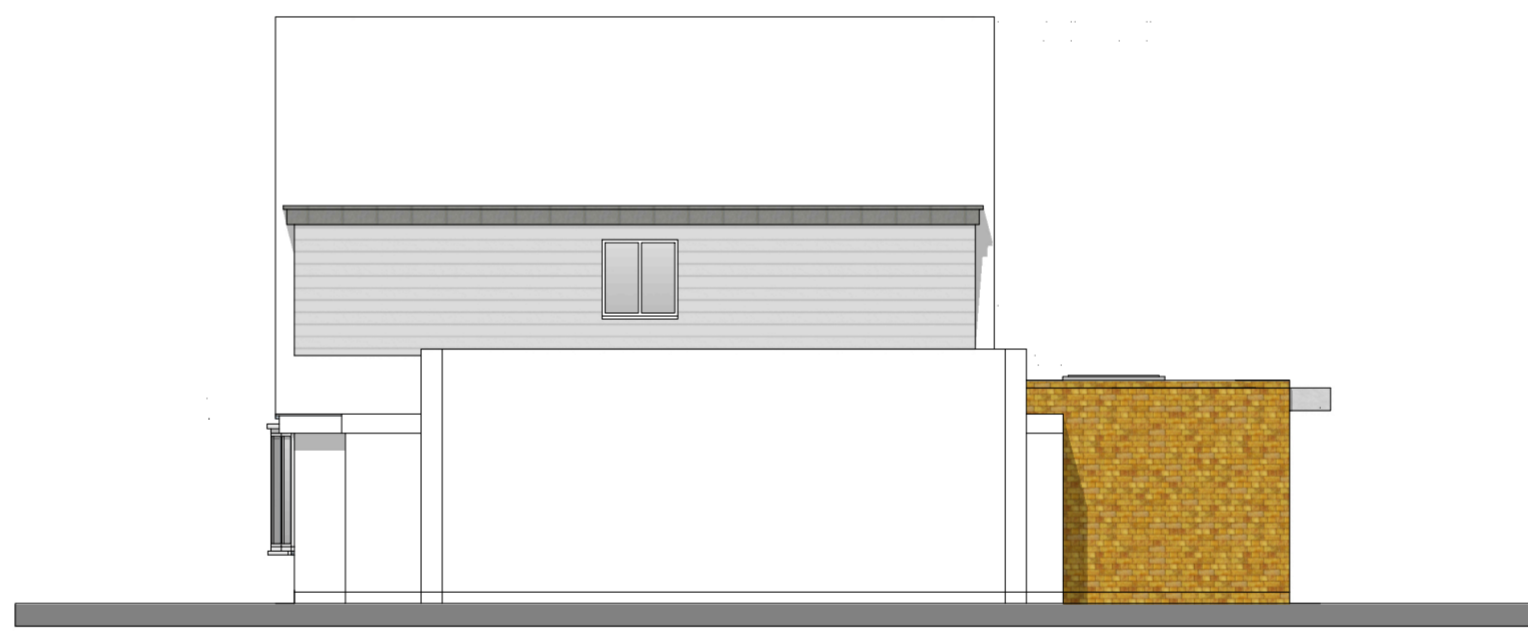

ELEVATION AS PROPOSED TO GARAGE GABLE (NORTH)

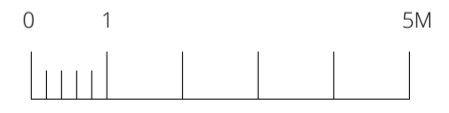

ELEVATION AS PROPOSED TO REAR GARDEN (WEST)



ELEVATION AS PROPOSED TO ALMOND WAY (SOUTH)

**Client**  
Mr P Mitchell

**Project**  
Householder Application for a single storey rear extension, two storey side extensions, existing dormer extensions and internal remodelling at 75, Stagborough Way, Stourport on Severn, DY13 8TX

**Drawing**  
Floor Plans and Elevations as Proposed

**Scale:** 1-100 at A2 Sheet Size

**Date:** 21 March 2024

**Drawn:** MGH

**Project No:** 1424

**Drawing Number:**      **Rev:**

1424/PA/03



ARCHITECTURAL DESIGN

Lindisfarne Studios | 31\_33 Hartlebury Rd.  
Stourport on Severn | Worcs | DY13 9JA

t: 07939673359      e: mick@aoi.com