





front elevation

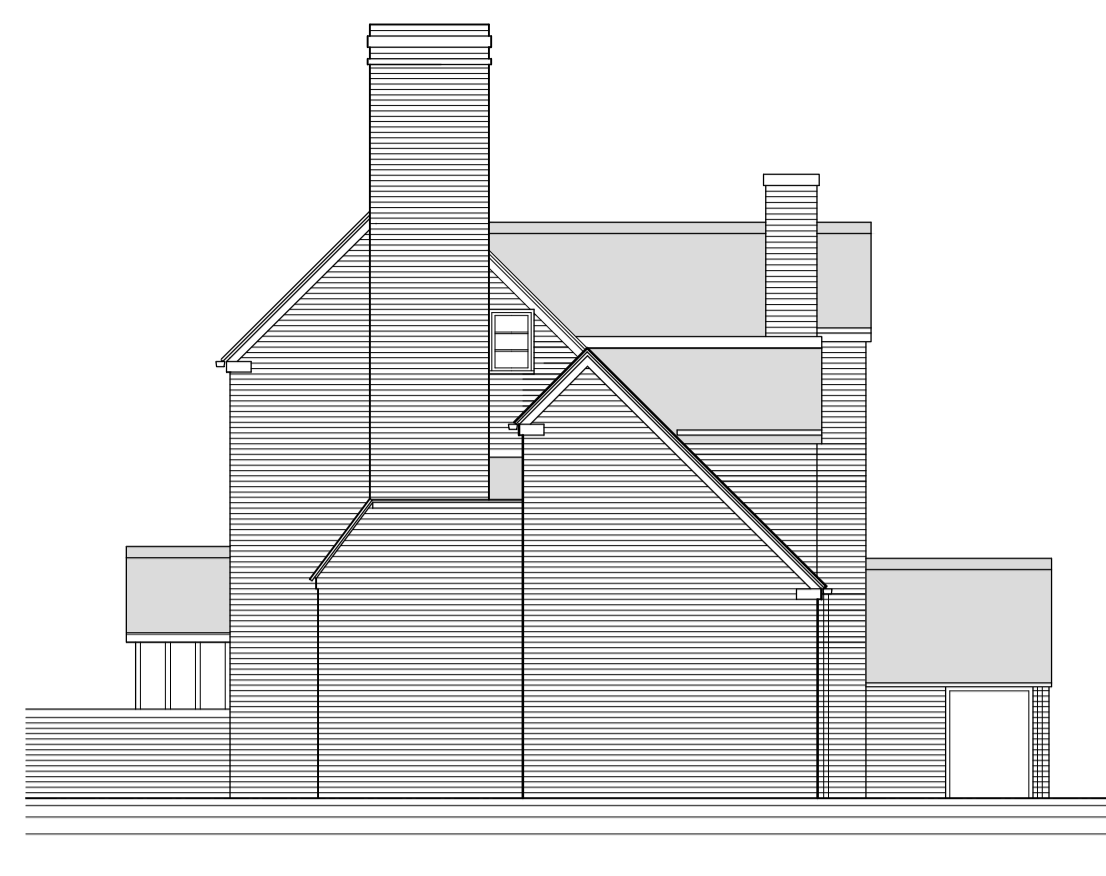


side elevation




rear elevation

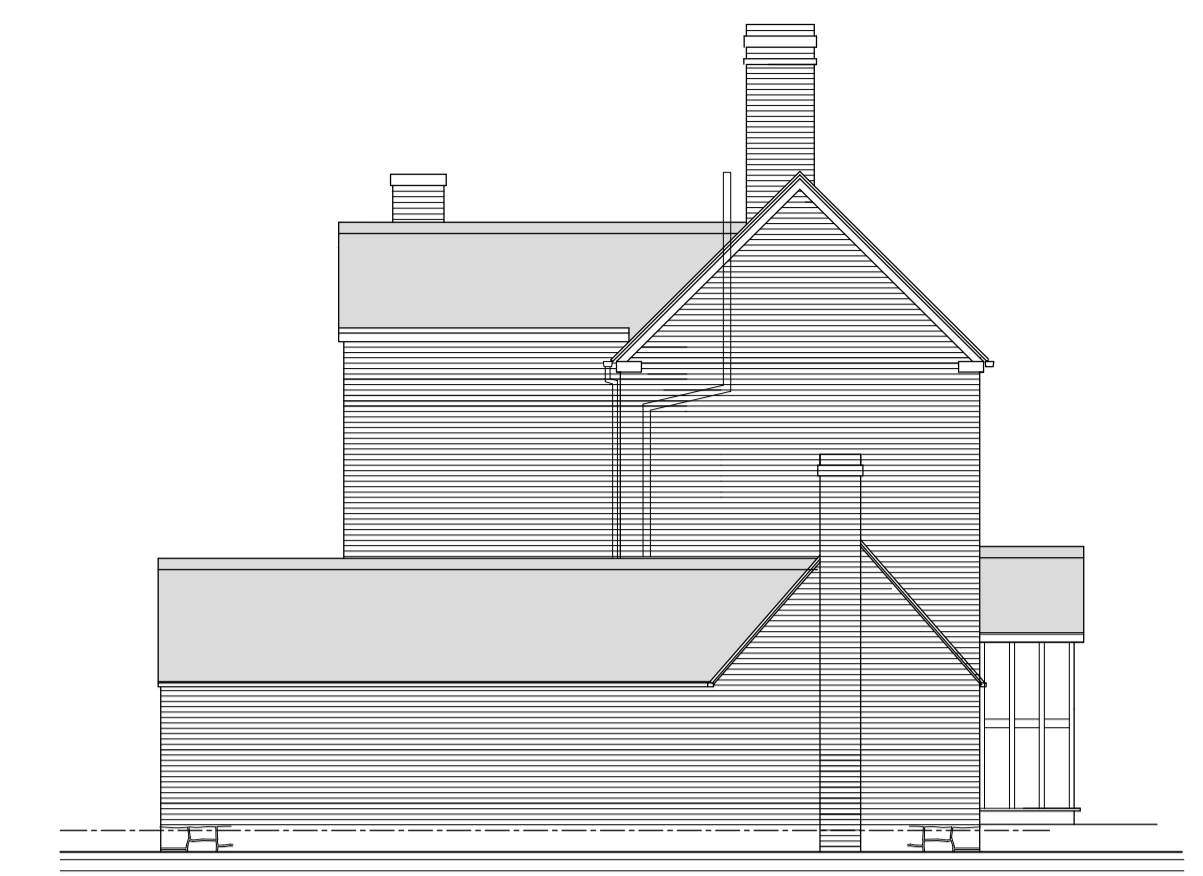


side elevation

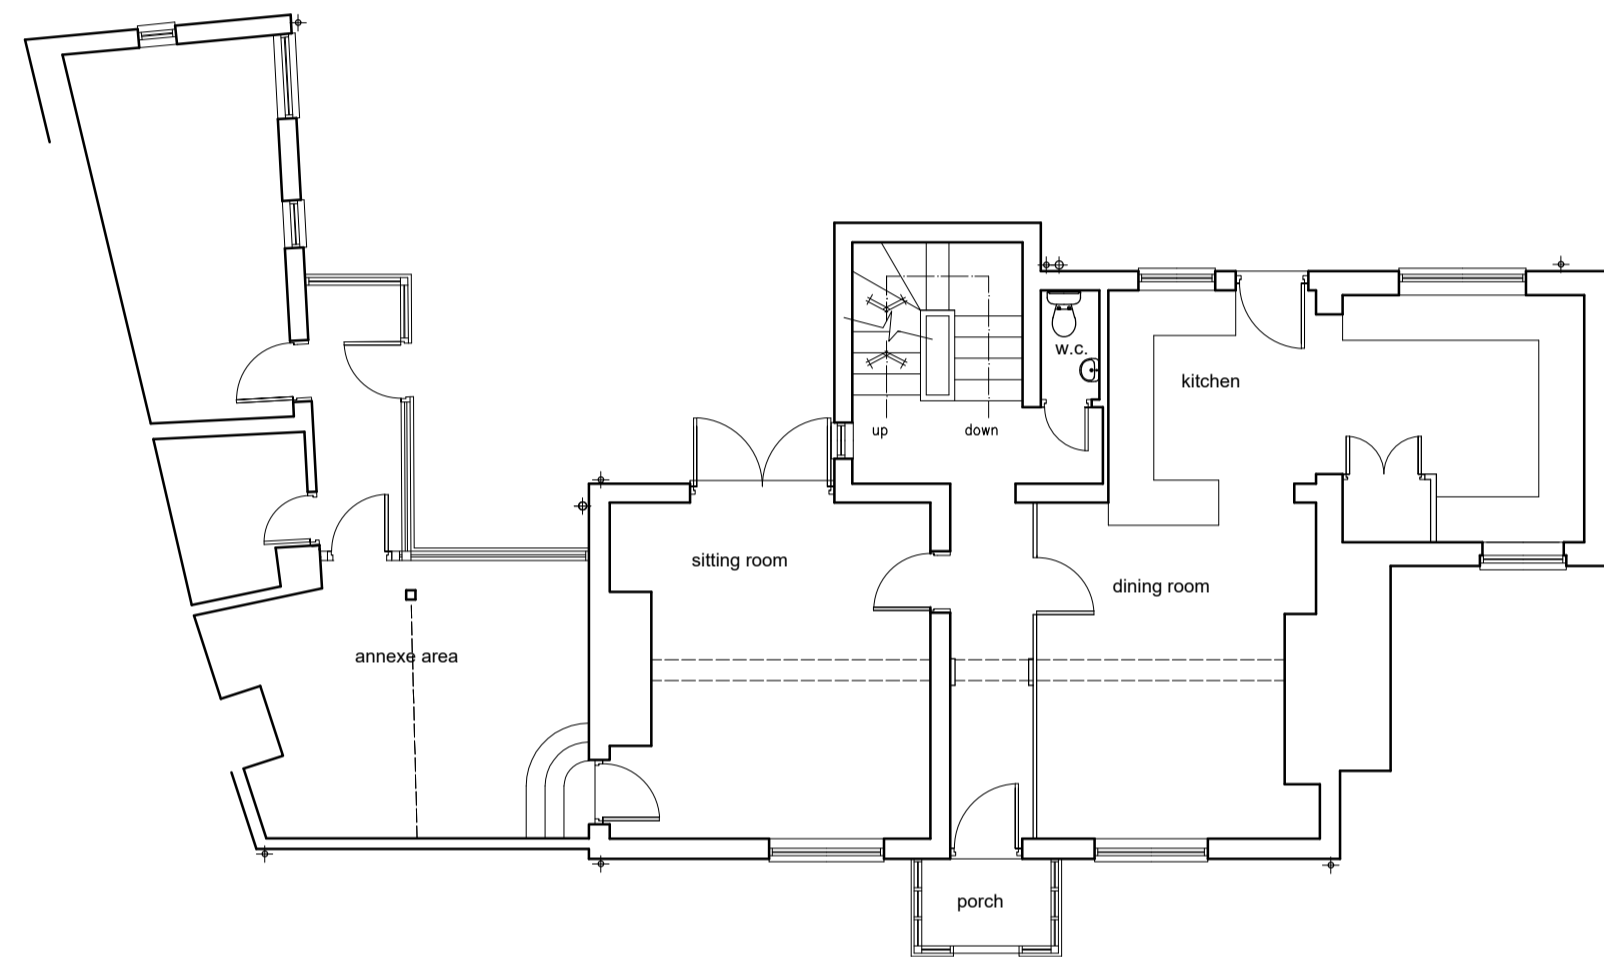


ground floor plan

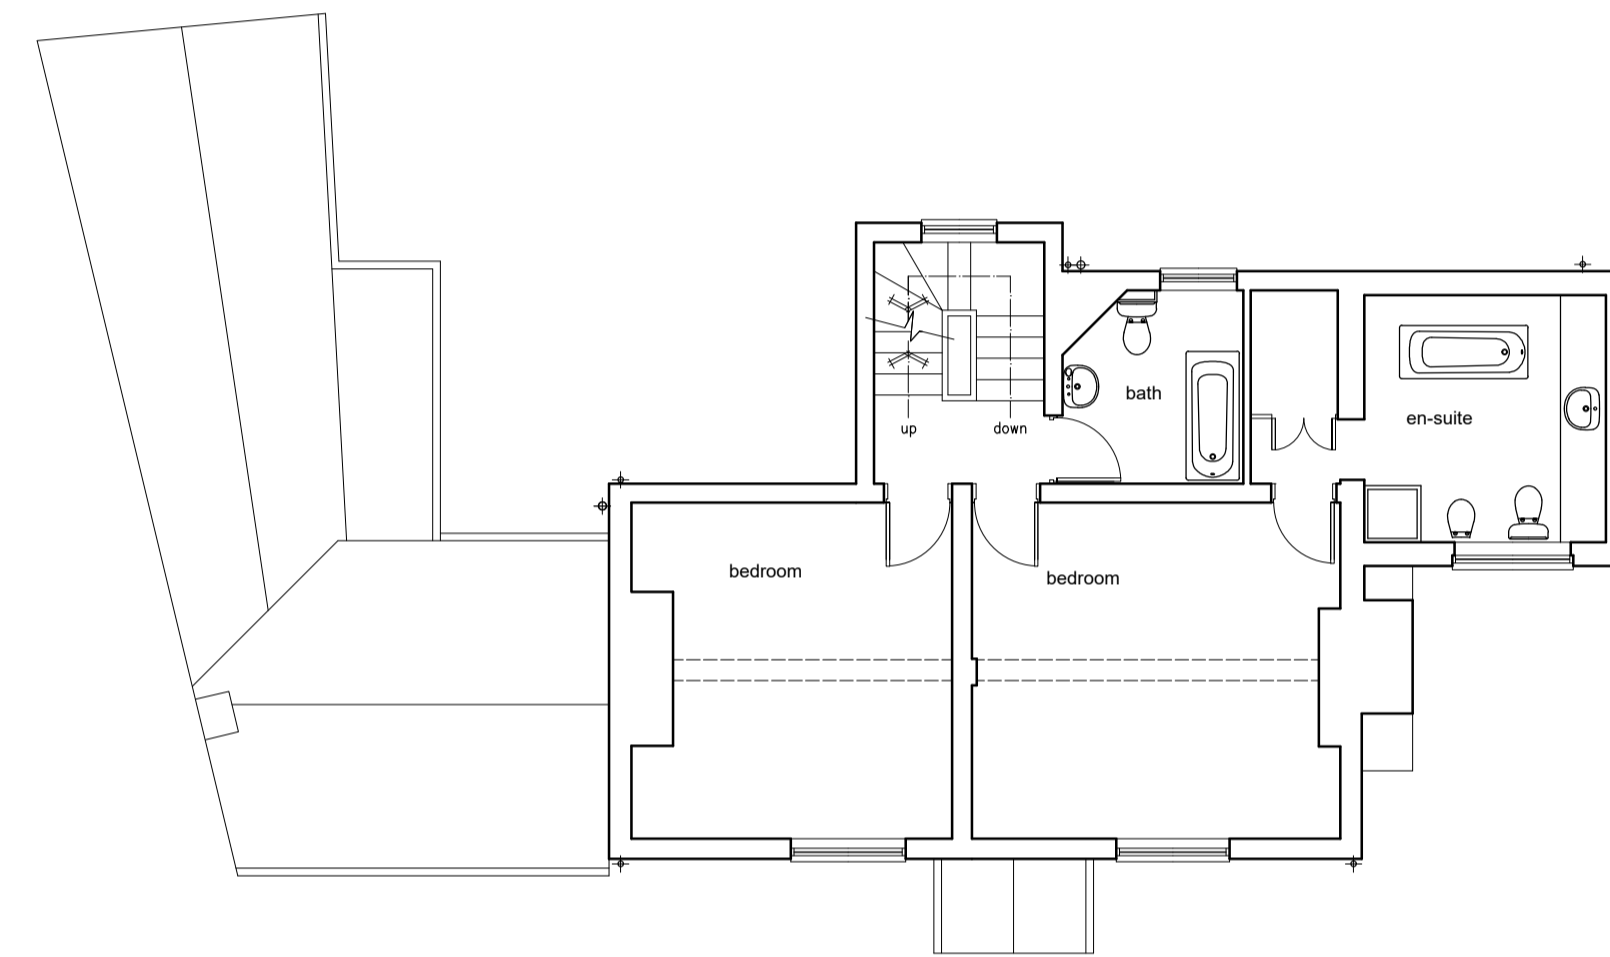

first floor plan

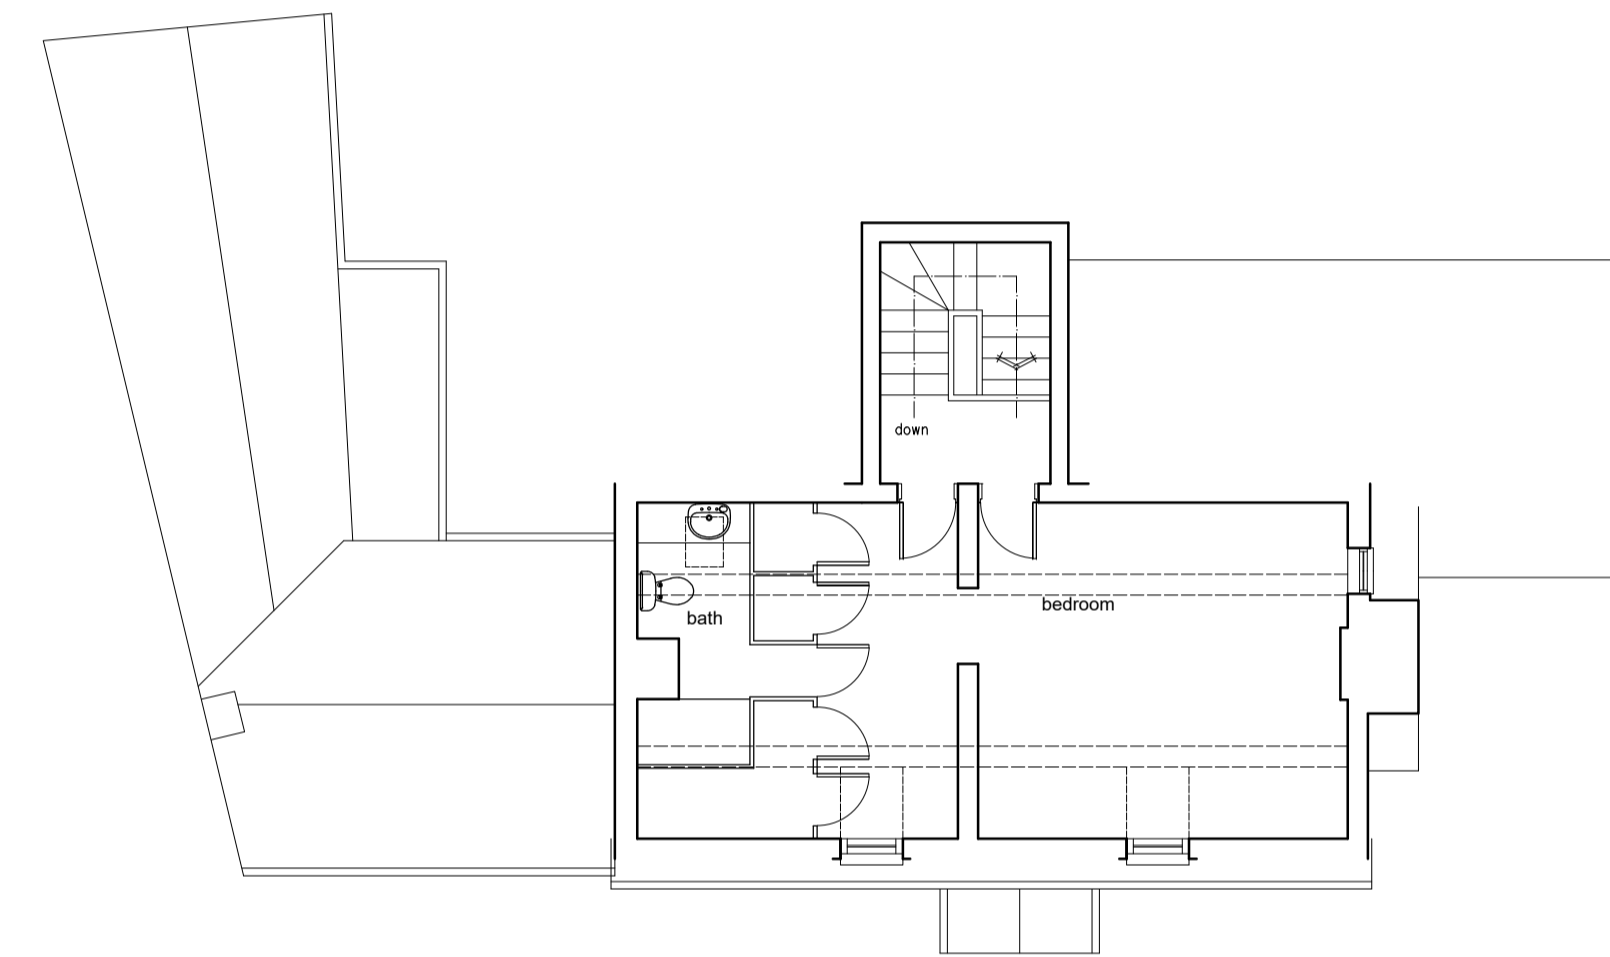


second floor plan

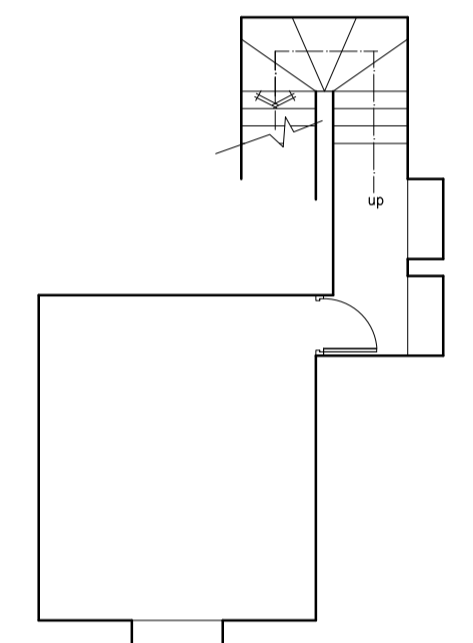


cellar plan


DETACHED GARAGE:

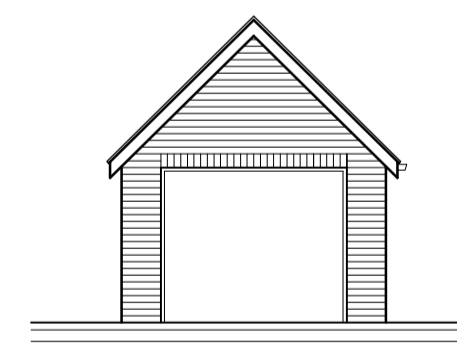


front elevation

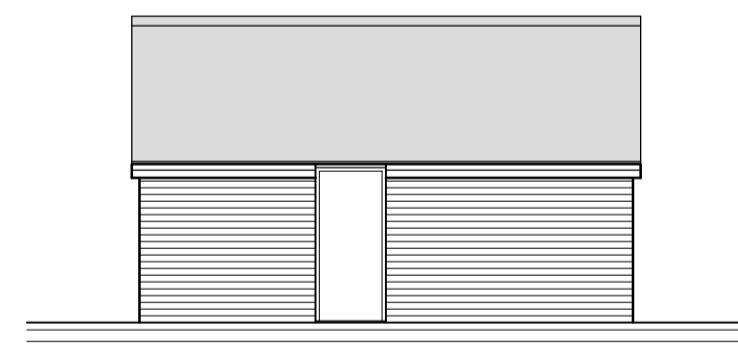


side elevation

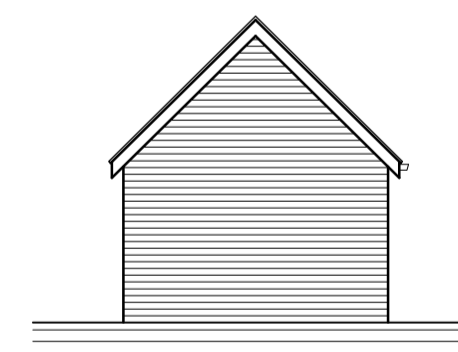


rear elevation

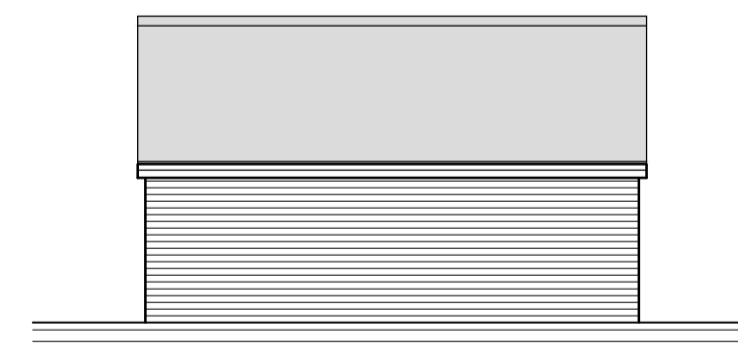


side elevation

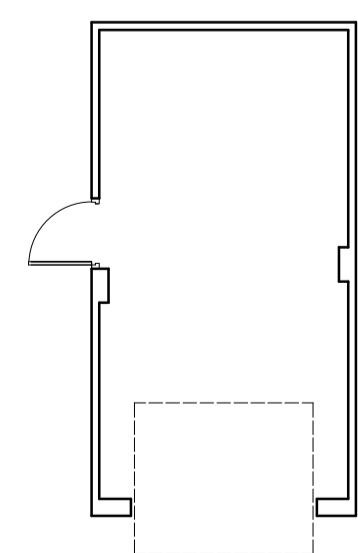

floor plan

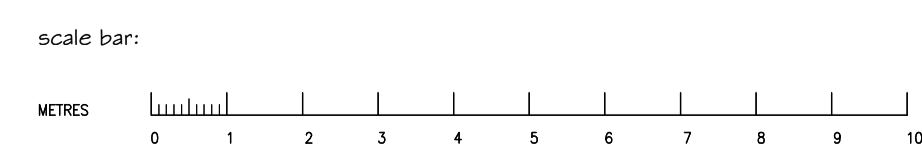


scale bar:

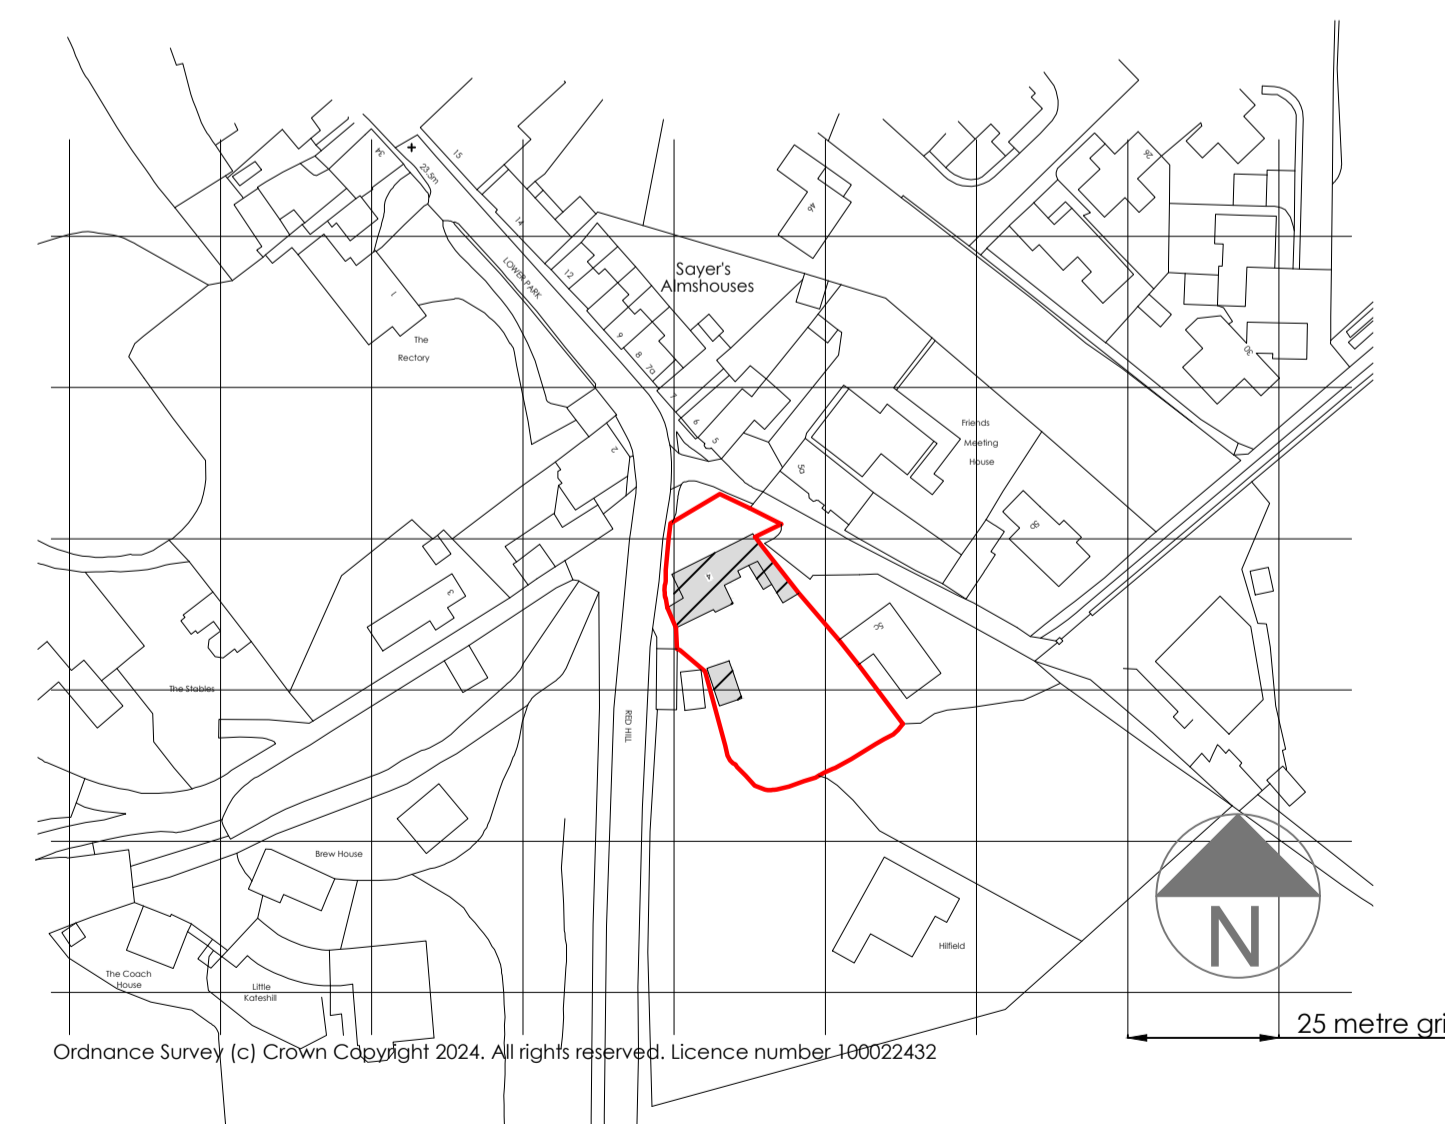


location plan:
scale 1:1250

Ordnance Survey (c) Crown Copyright 2024. All rights reserved. Licence number: 100022432

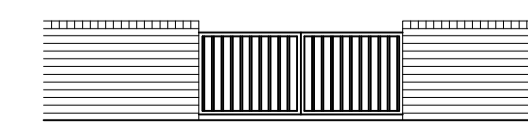

north elevation

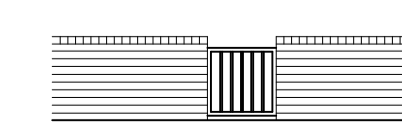

west elevation



site plan:
scale 1:500

Job: Alterations and extension to dwelling:
Lower Lodge,
4 Lower Park
Bewdley
DY12 2DP
Client: Mr & Mrs
Title: existing floor plans
and elevations



PURVIS DAWES & PARTNERS LTD
BUILDING DESIGN AND PROJECT MANAGEMENT
178a Lower High Street Stourbridge DY8 1TG
Tel: 01384 905058 e: enquiries@pdp-ltd.co.uk

Scale: 1:100 on A1
Date: Feb 2024

Drawing No.
2417-1a