





front elevation

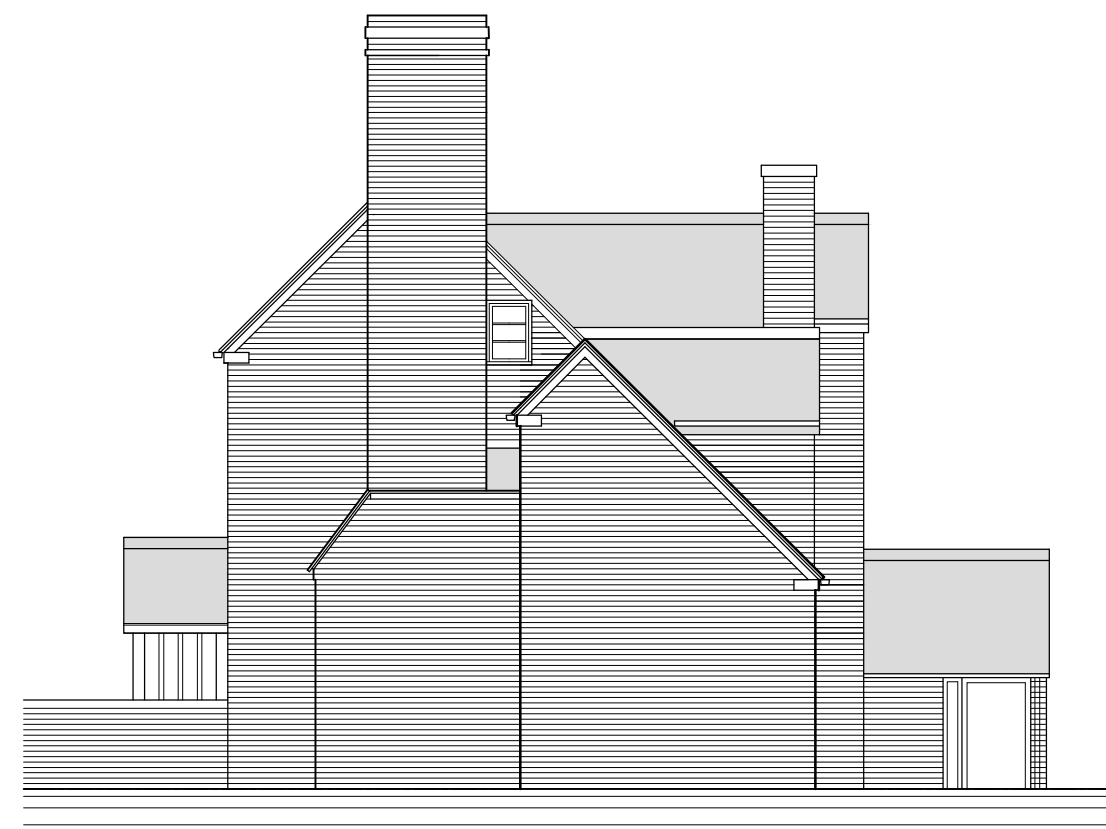


side elevation




rear elevation

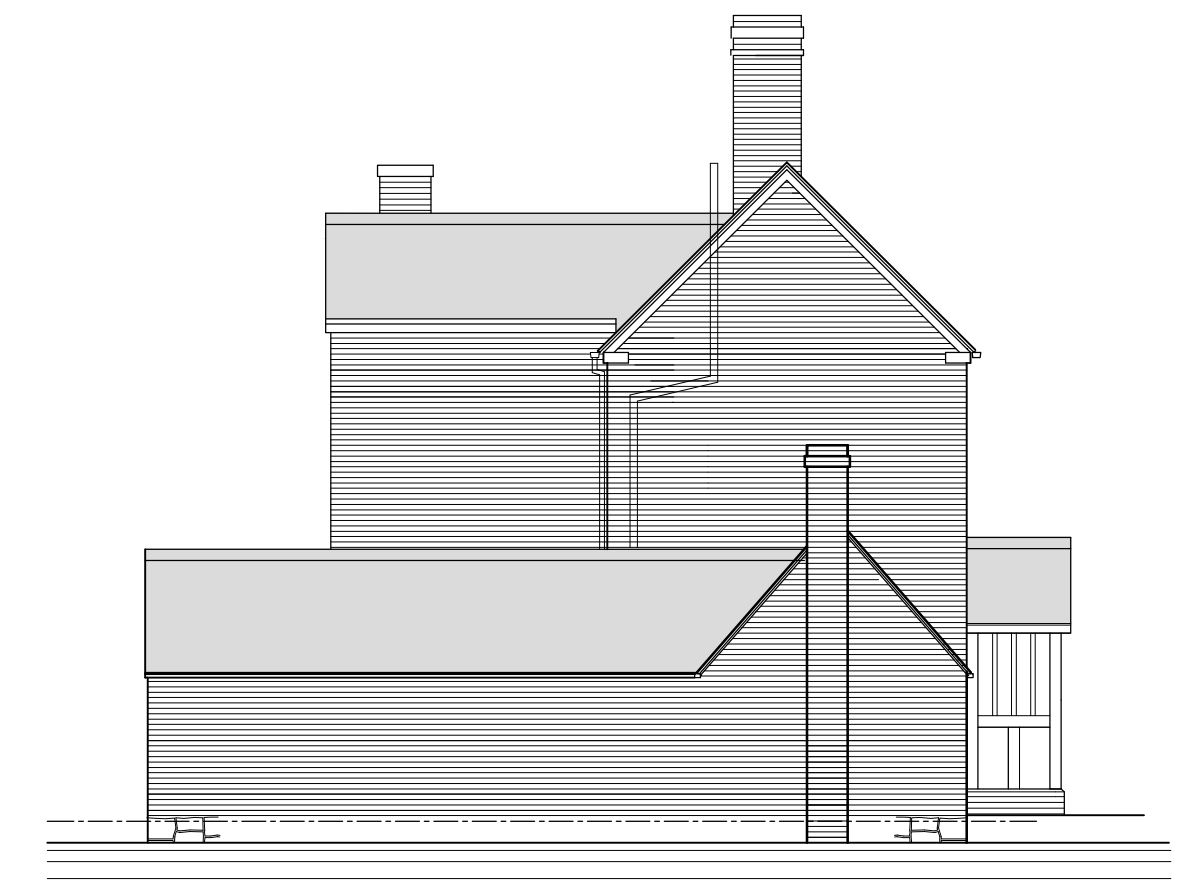


side elevation

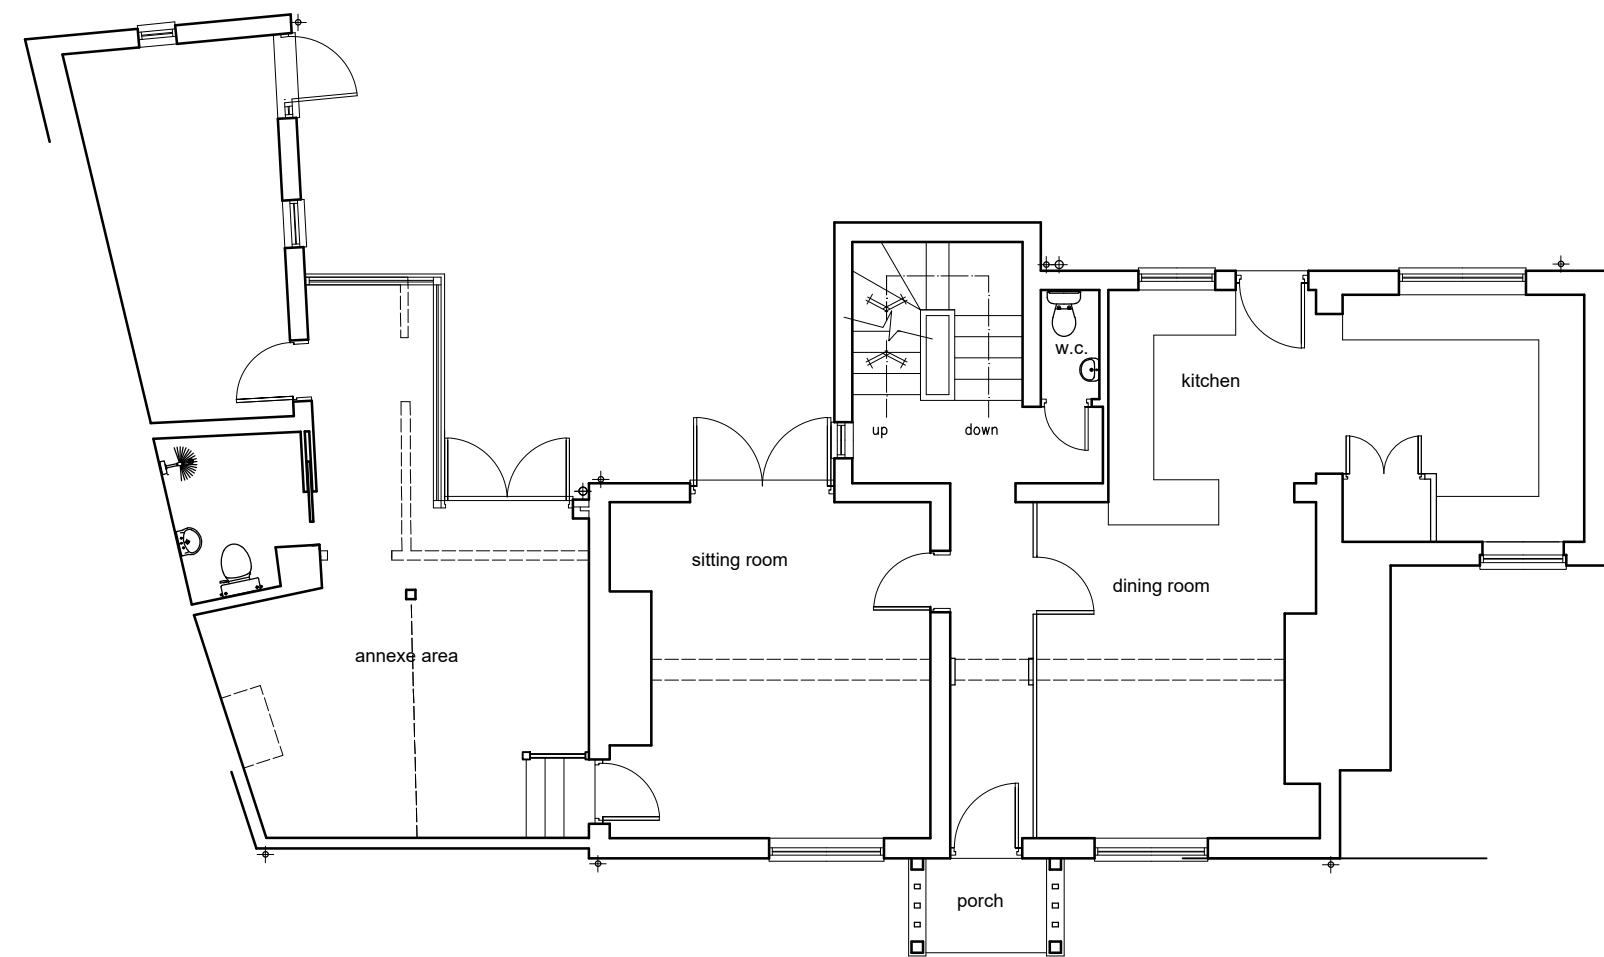


ground floor plan

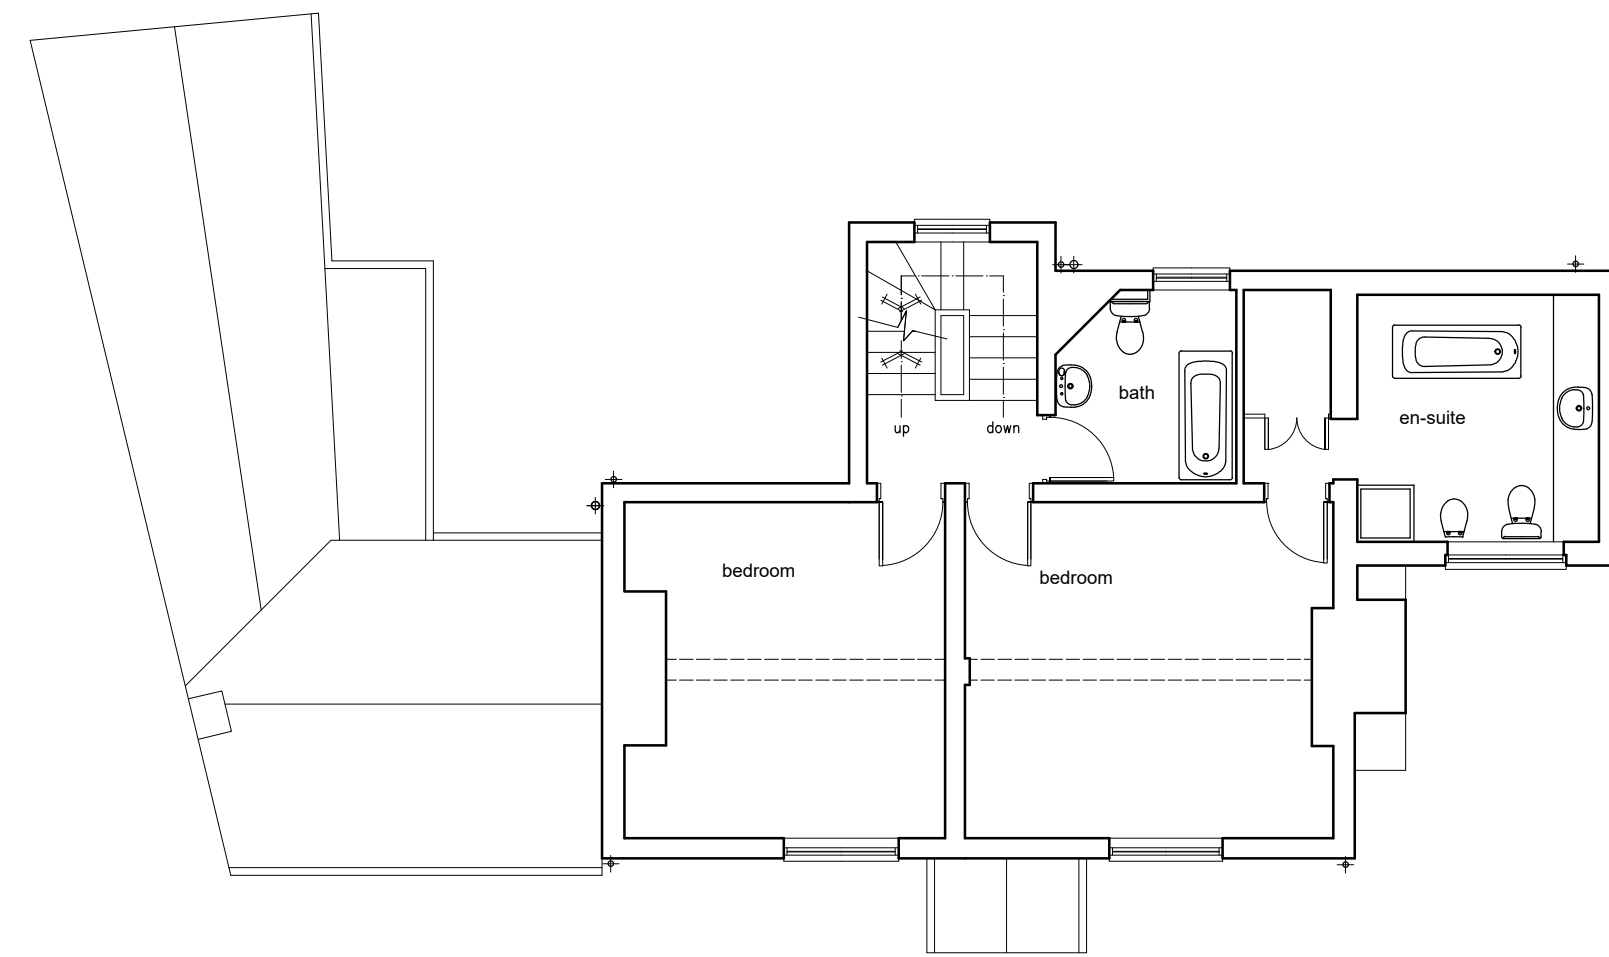

first floor plan

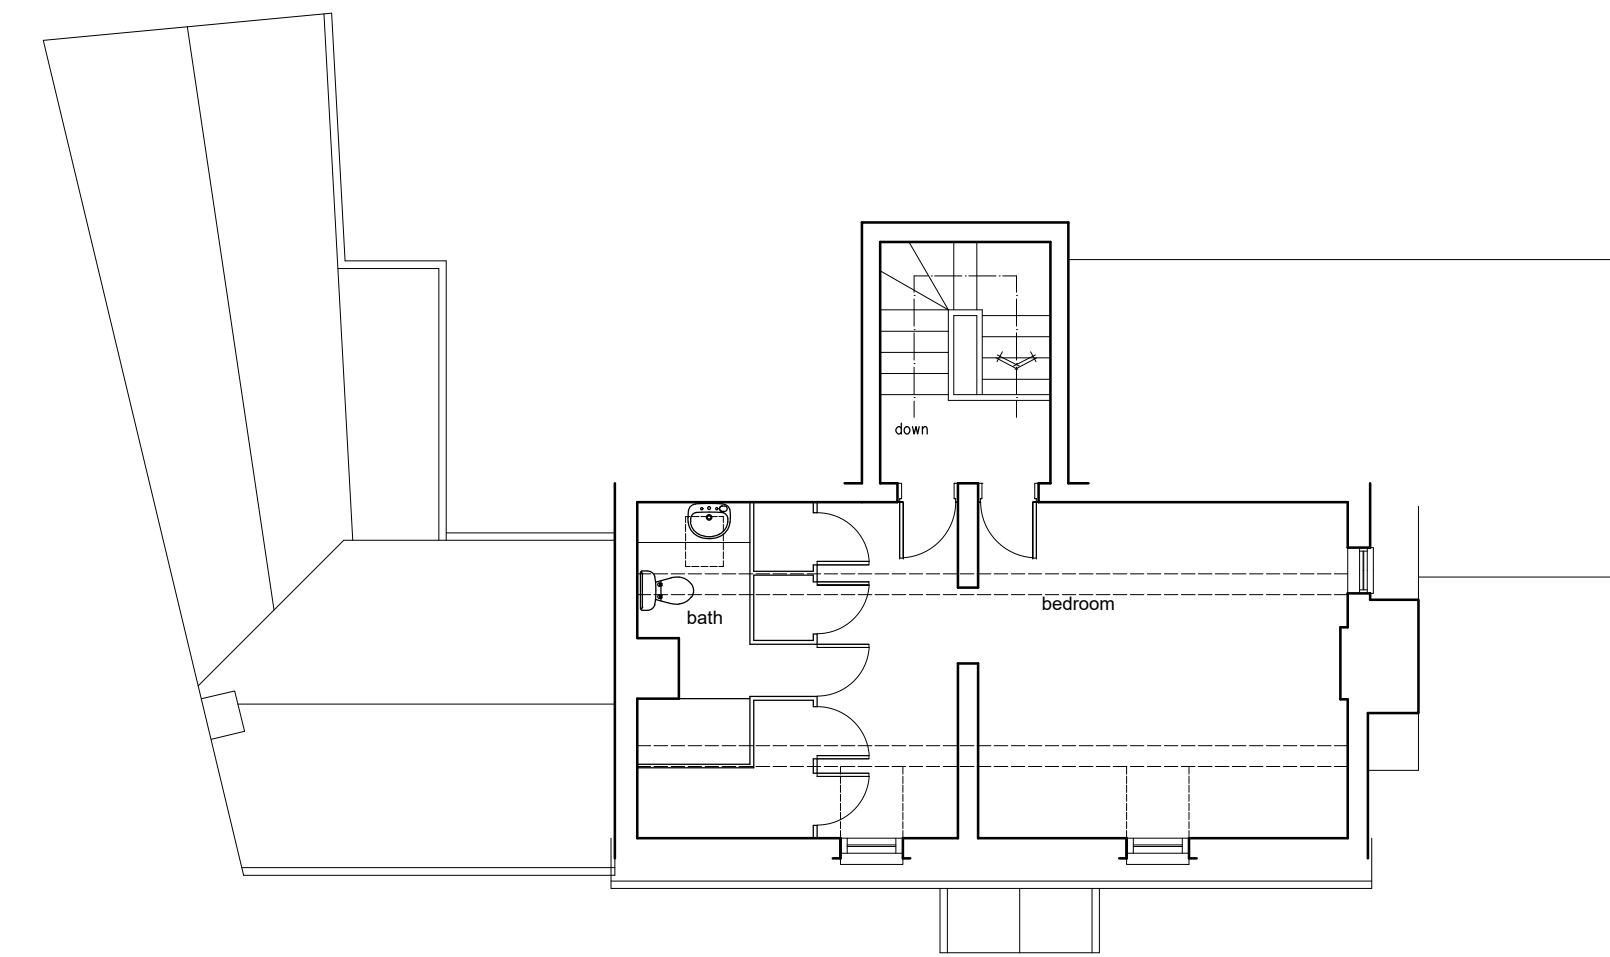

second floor plan

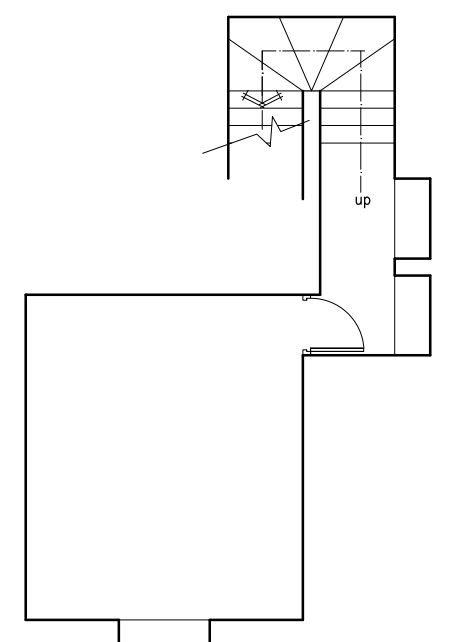


cellar plan


PROPOSED HOBBY ROOM:




front elevation

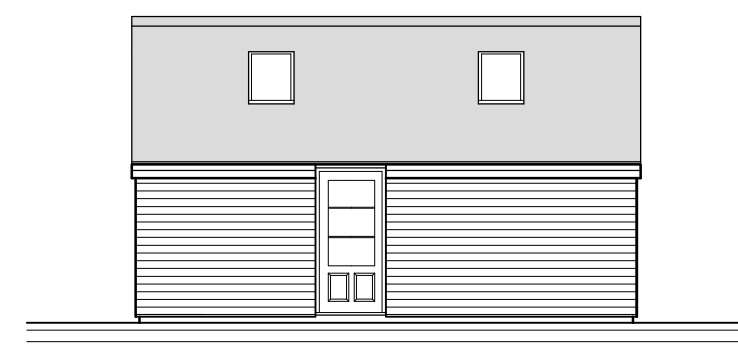


side elevation

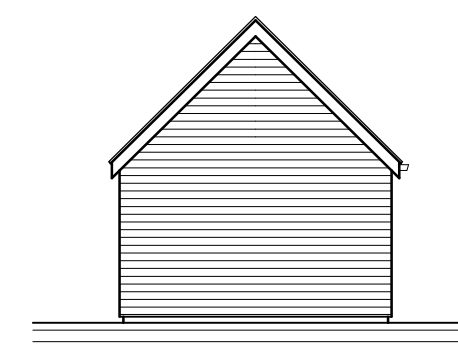



rear elevation

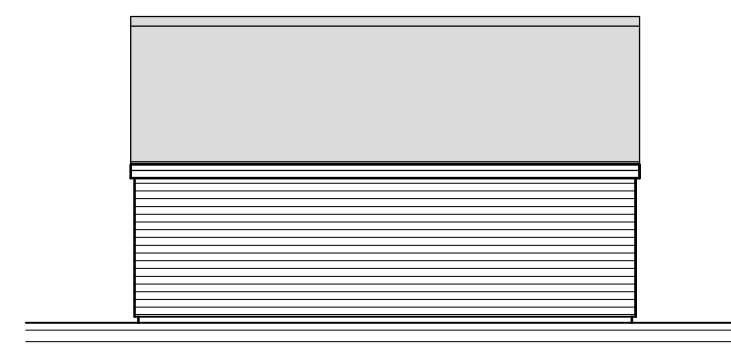


side elevation

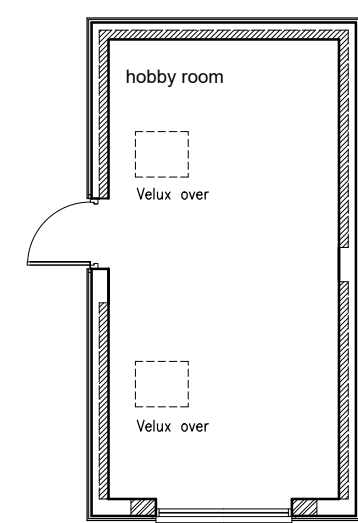


floor plan

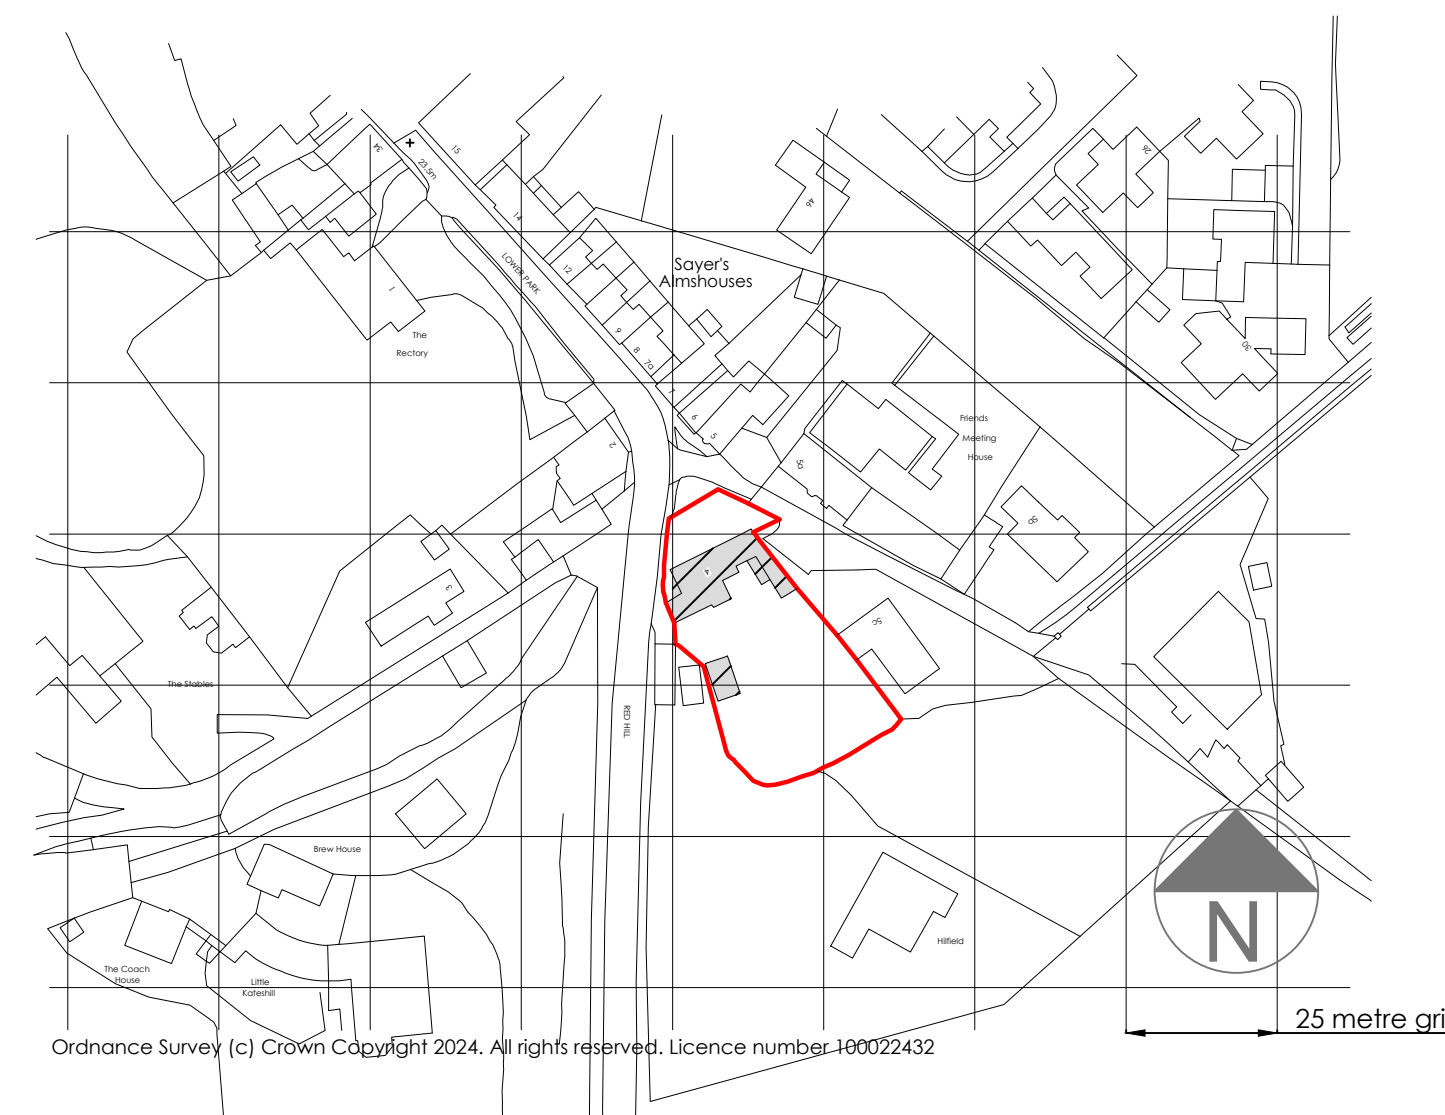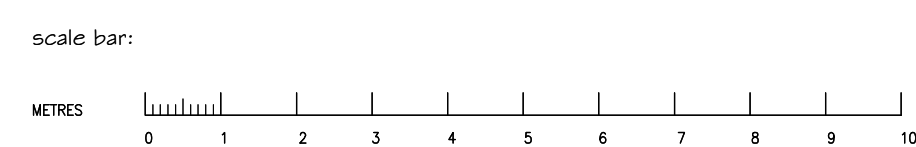


location plan:
scale 1:1250

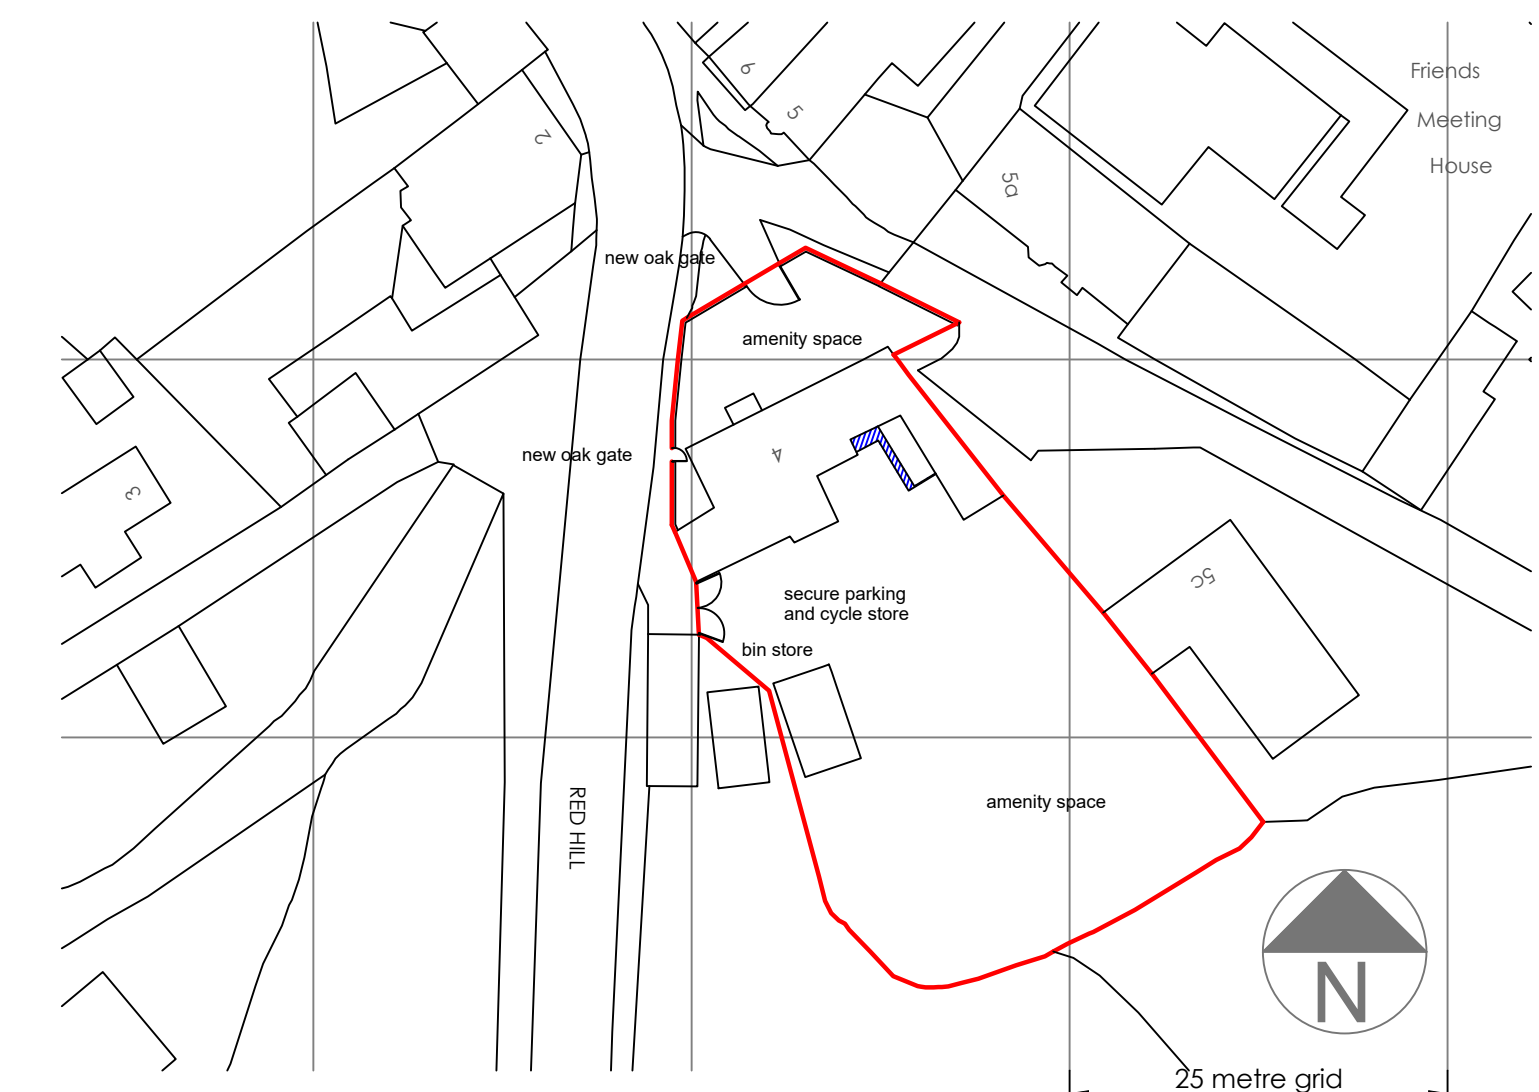

site plan:
scale 1:500

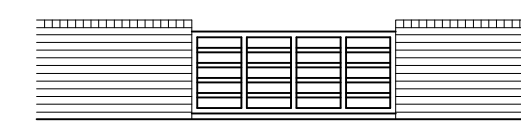

north elevation

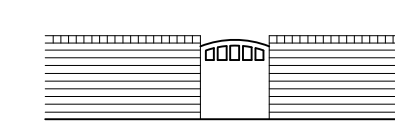

west elevation

Job: Alterations and extension to dwelling:
Lower Lodge,
4 Lower Park
Bewdley
DY12 2DP

Client: Mr & Mrs

Title: proposed floor plans and elevations

Scale: 1:100 on A1

Date: March 2024

pdp
PURVIS DAWES & PARTNERS LTD
BUILDING DESIGN AND PROJECT MANAGEMENT
178a Lower High Street Stourbridge DY8 1TG
Tel: 01384 905058 e: enquiries@pdp-ltd.co.uk

Drawing No. 2417-2b