



PROPOSED SOUTHEAST ELEVATION
Taylor Road Elevation

MATERIAL SCHEDULE	
A	Marley/ Eternit Rivendale fibre cement roof slates
B	Red/Brown/ Purple multi facing brickwork to match Seeability Building
C	Staffordshire Blue Engineer Solid brick headers and banding
D	Staffordshire Blue Engineer Solid brick quoins
E	White upvc double glazed windows to match Seeability Building
F	Lean- to roof to match neighbouring houses
G	White rendered facade to match neighbouring houses
H	Black upvc gutters and downpipes
I	Flat roof dormers- Dormer cheeks to be tiled to match roof

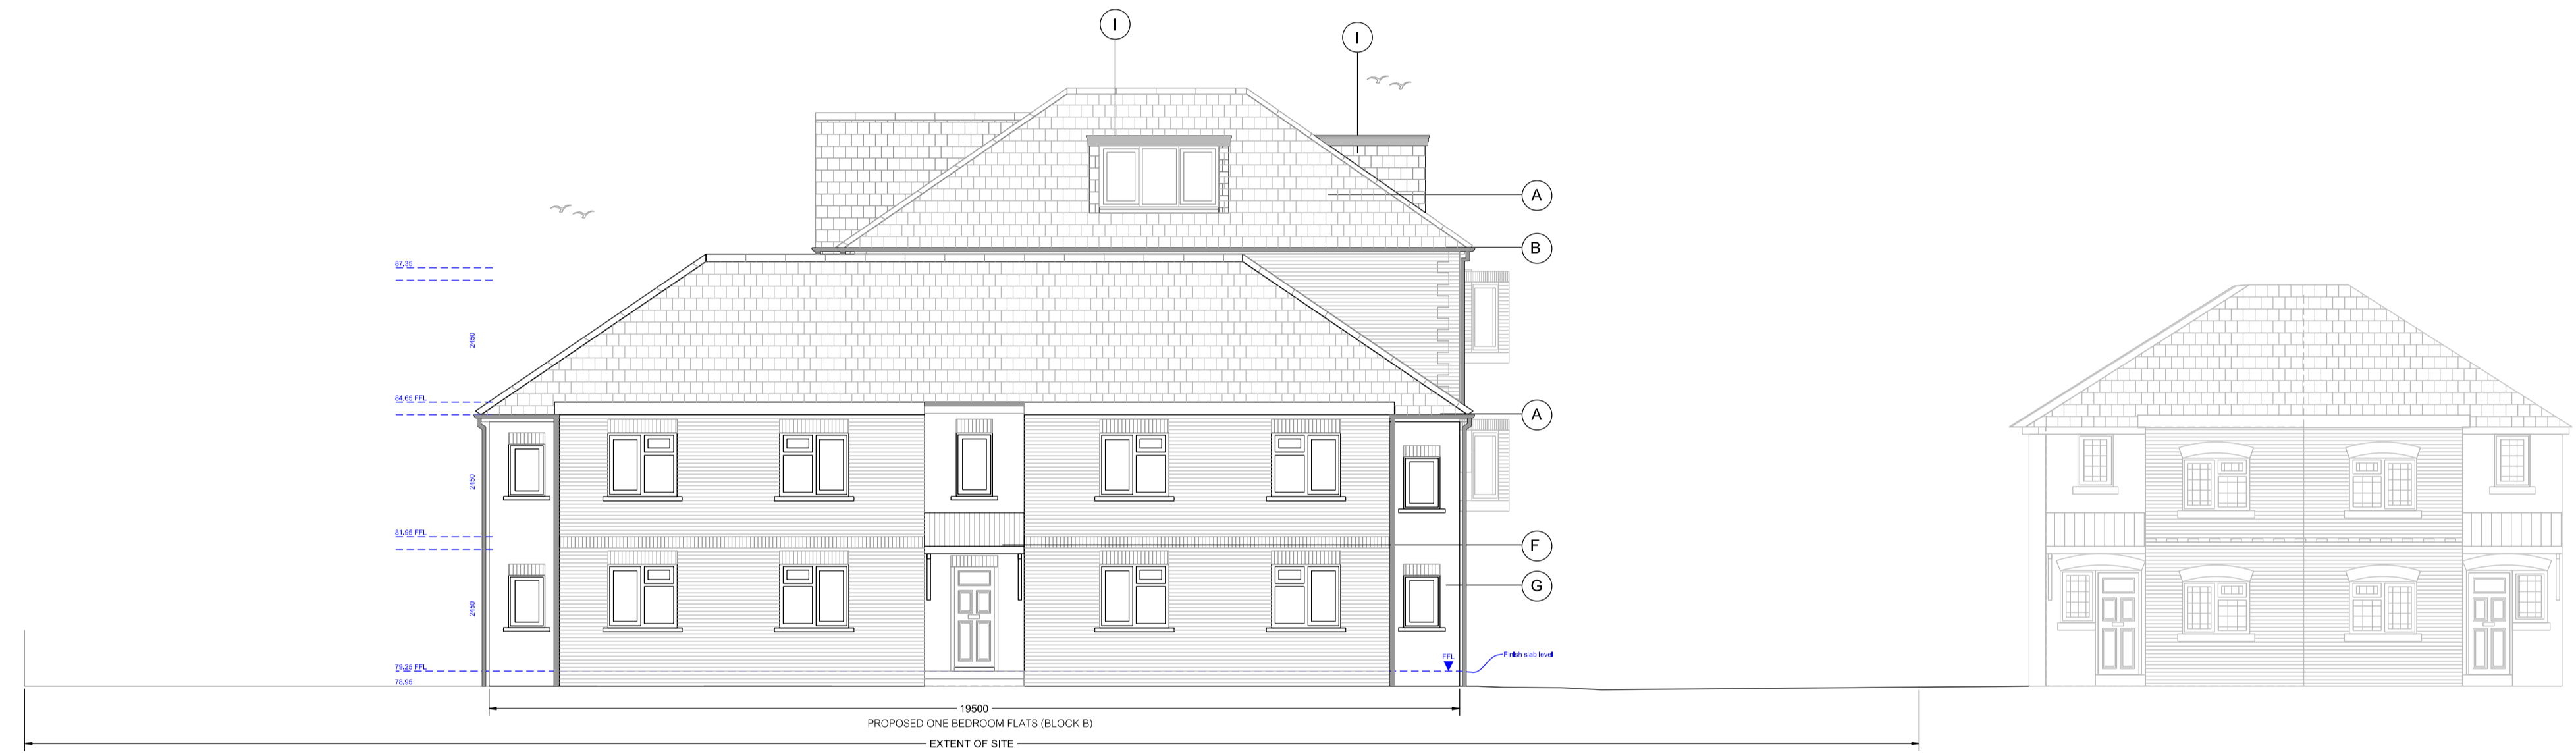

PROPOSED NORTHEAST ELEVATION
Old Stoke Road Elevation

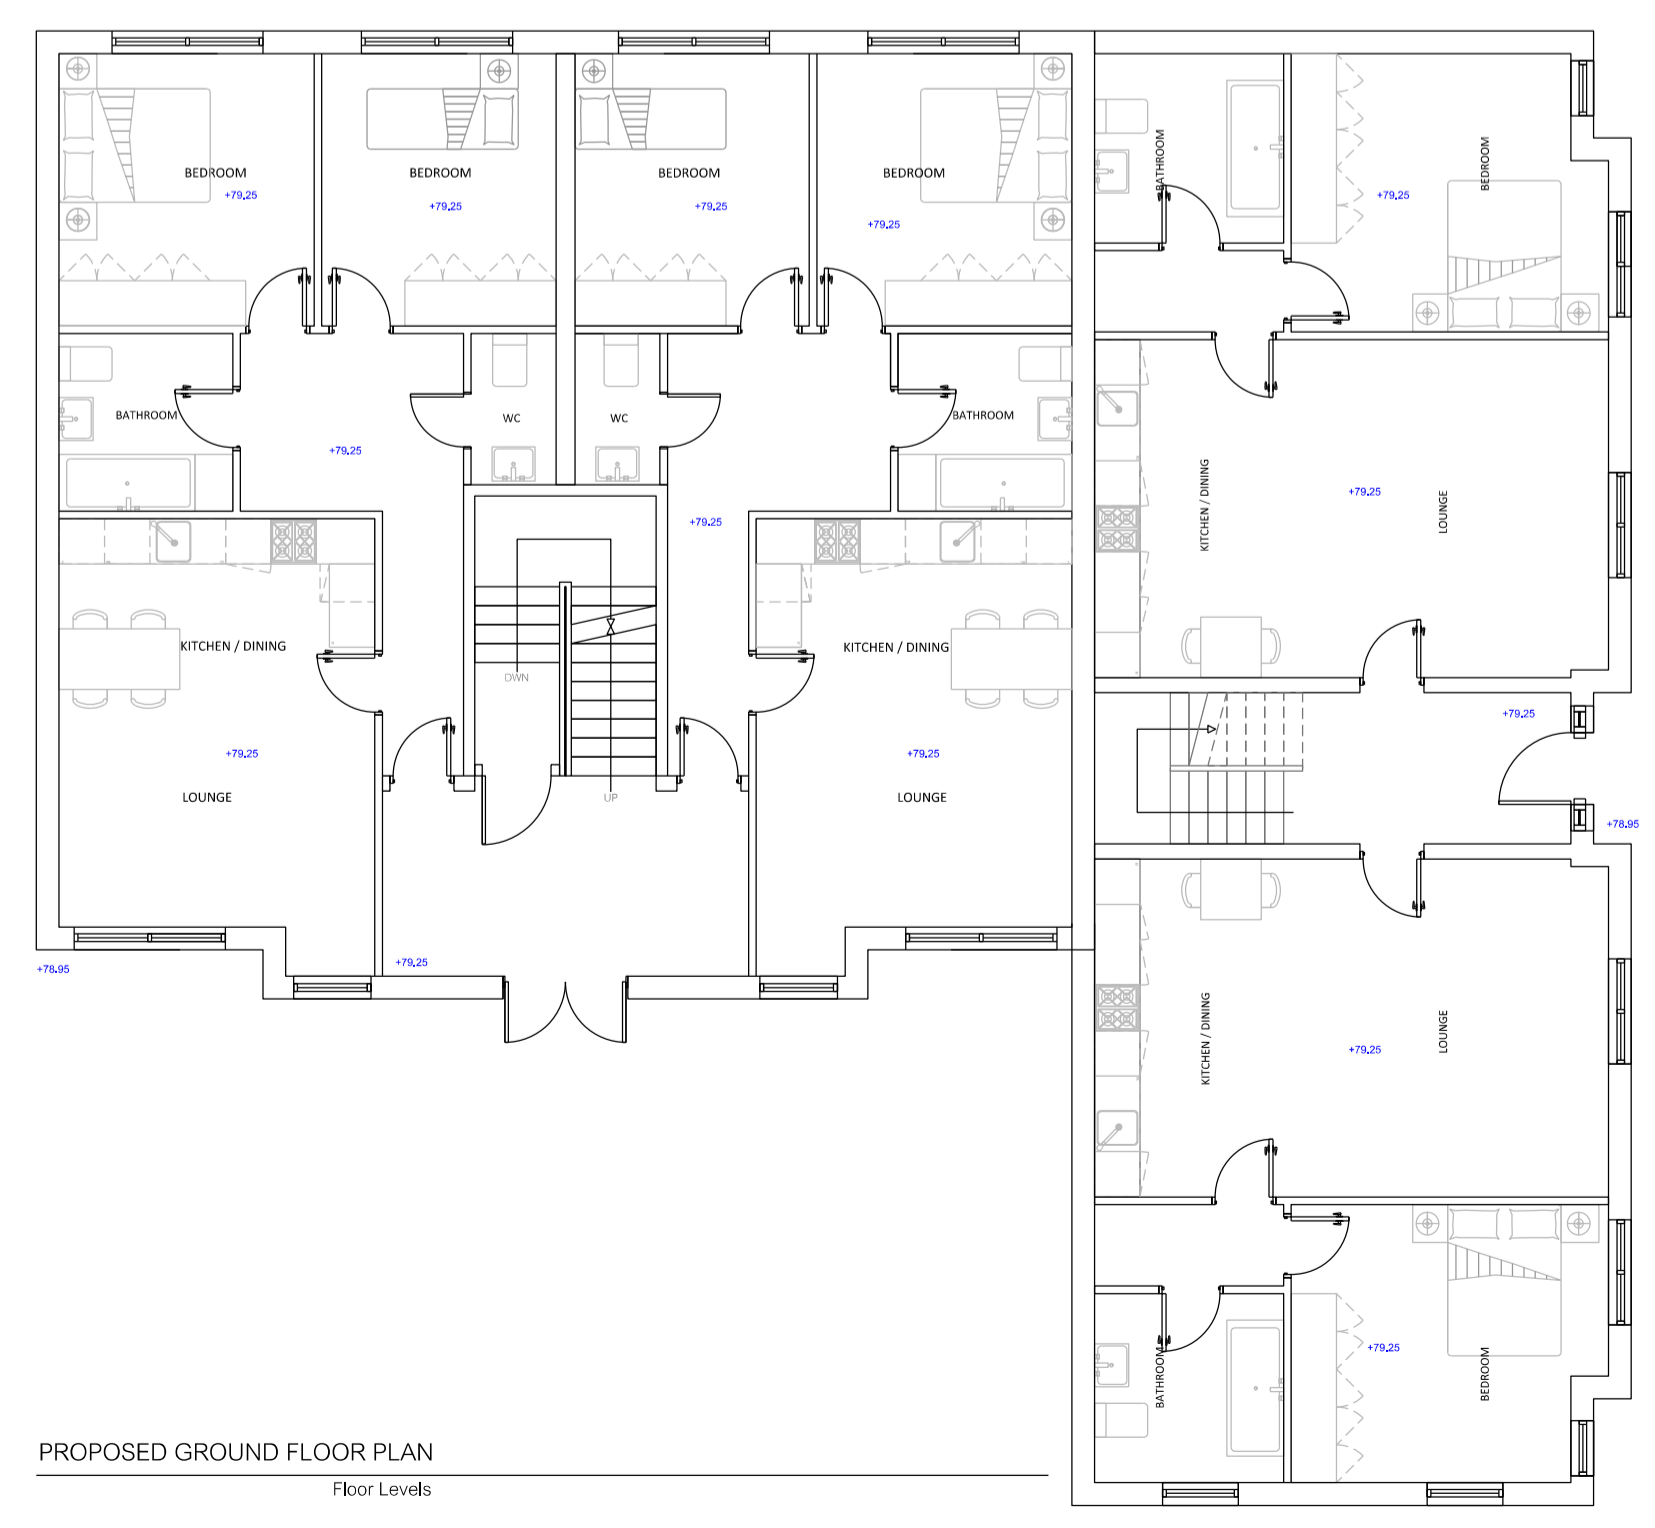

PROPOSED GROUND FLOOR PLAN
Floor Levels



REVISIONS	DATE

		atelier76limited 50 Wellington Street Luton Bedfordshire LU1 2QH		t: 020 3289 1505 mc 07912 857 307 j@atelier76.co.uk
TITLE TOPOGRAPHIC PLANS				
ADDRESS TAYLOR ROAD AYLESBURY				
CLIENT NOVUM DEVELOPMENTS LTD				
SCALE 1:100 @ A1	DRAWN JA	DATE APR 2024		
DRAWING AT1029/01/1/TP				REV D