

01 Proposed Site Plan
1:100@A3, 1:50@A1

SCALE 1:100 (M)

All dimensions are in millimetres unless noted otherwise.
All dimensions are to be checked on site and any discrepancies noted in writing to the Architect immediately.
All rights reserved. All drawings and written material appearing herein constitute original and unpublished work of the Architect and may not be duplicated, used or disclosed without written consent of the Architect.

**FOR
PLANNING**

3/3A Needd Crescent Hendon, NW4 3RP
CONVERSION OF UPPER FLOOR 4-BEDROOM FLAT INTO 2NO.OF
SELF-CONTAINED UNITS




| No. | Date | Issues and Revisions | By | Check |
|-----|----------|----------------------|----|-------|
| 00 | 08/04/24 | For Planning | RH | |

Project No : 220214
Description : Proposed Site Plan
Scale : 1:100@ A3



DRAWING No. 214 A-051
REVISION 00



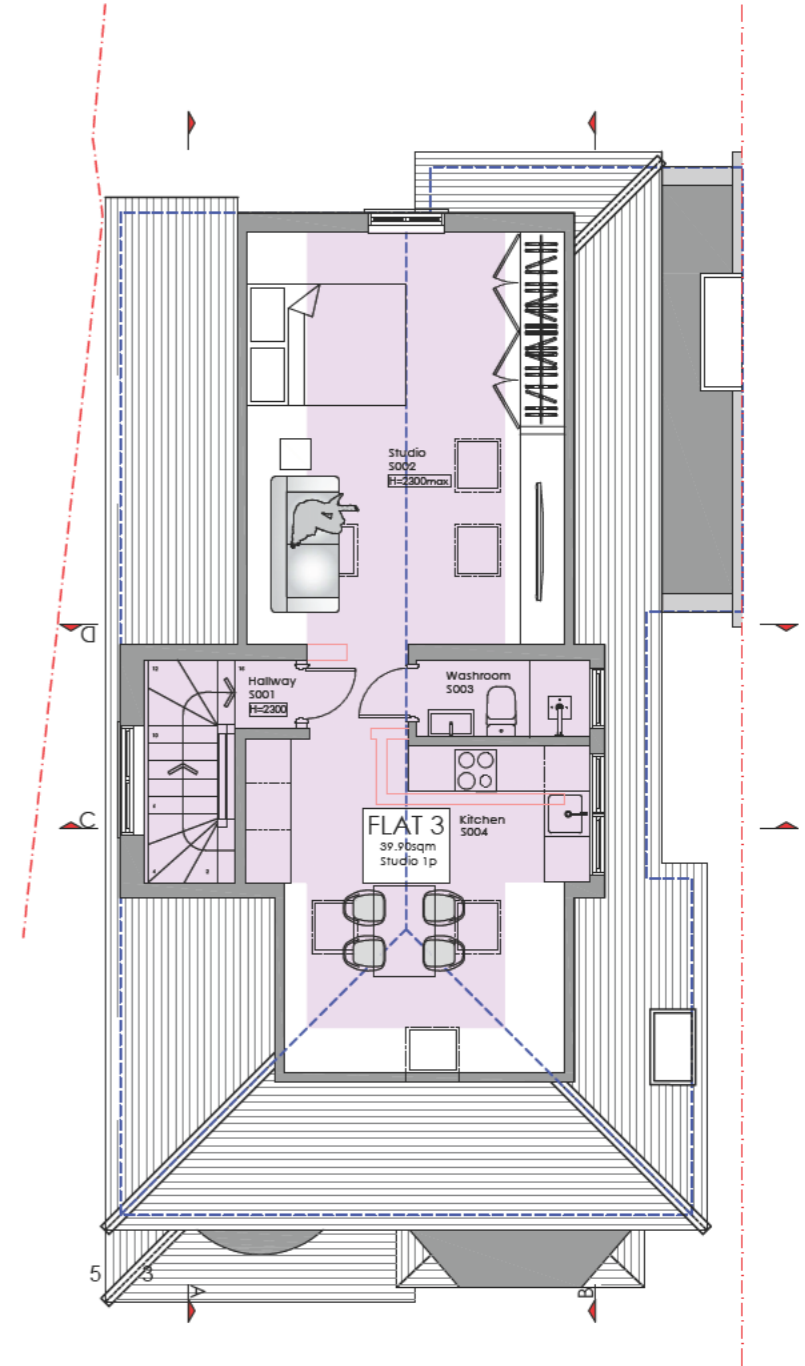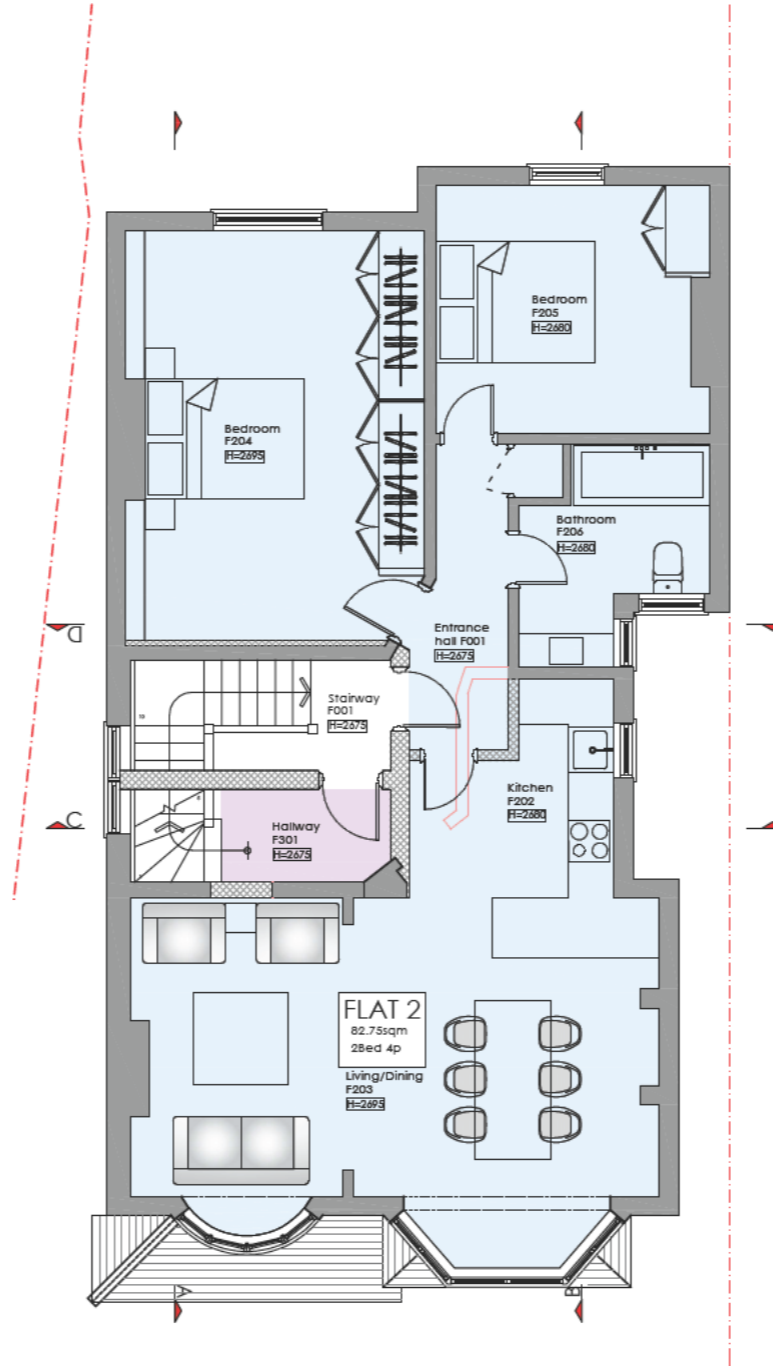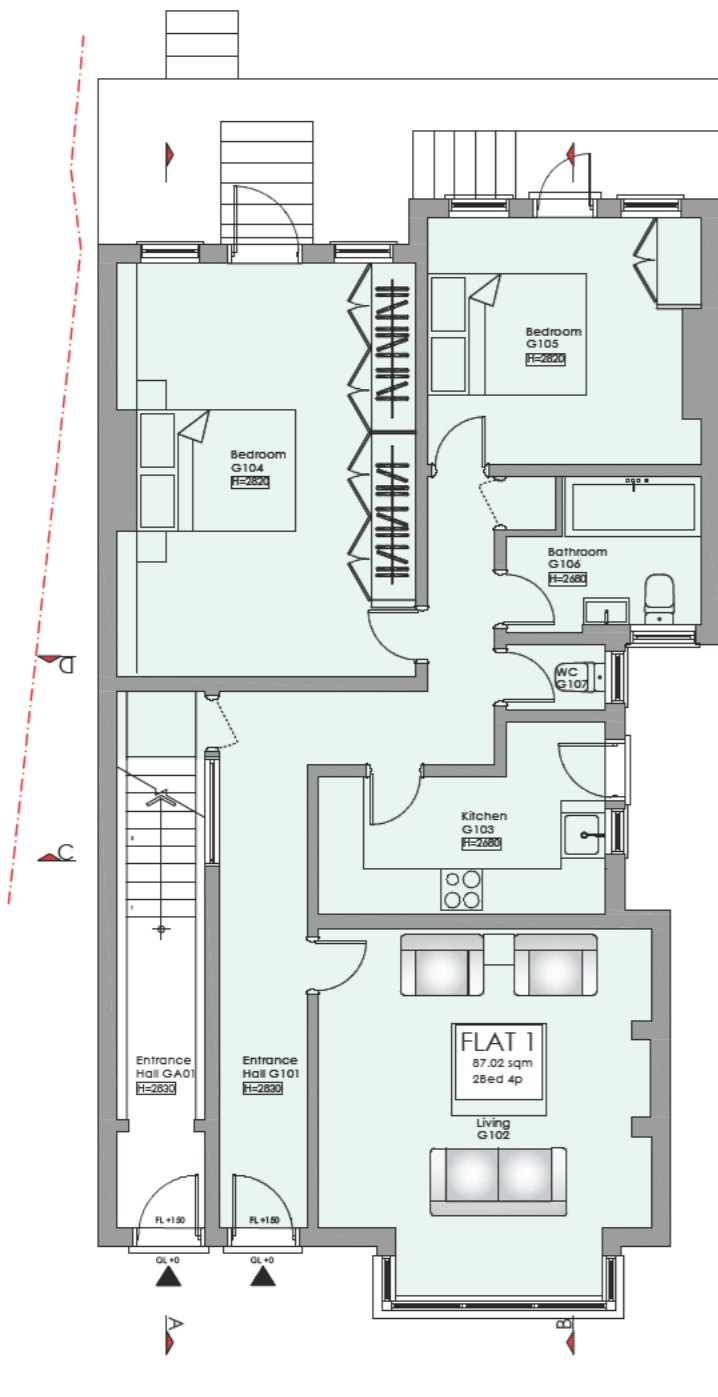

All dimensions are in millimetres unless noted otherwise. All dimensions are to be checked on site and any discrepancies noted in writing to the Architect immediately. All rights reserved. All drawings and written material appearing herein constitute original and unpublished work of the Architect and may not be duplicated, used or disclosed without written consent of the Architect.

FOR
PLANNING

3/3A Neeld Crescent Hendon, NW4 3RP
CONVERSION OF UPPER FLOOR 4-BEDROOM FLAT INTO 2NO. OF SELF-CONTAINED UNITS

| | | | |
|-----|----------|----------------------|-------|
| 02 | 07/03/24 | For Planning | BH |
| No. | Date | Issues and Revisions | By |
| | | | Check |


Project No : 220214
Description : Proposed Floor Plans
Scale : 1:100@ A3

DRAWING No. 214 A-111
REVISION 00







01 Proposed Front Elevation
1:100@A3, 1:50@A1
Holland Close/A/AP230001

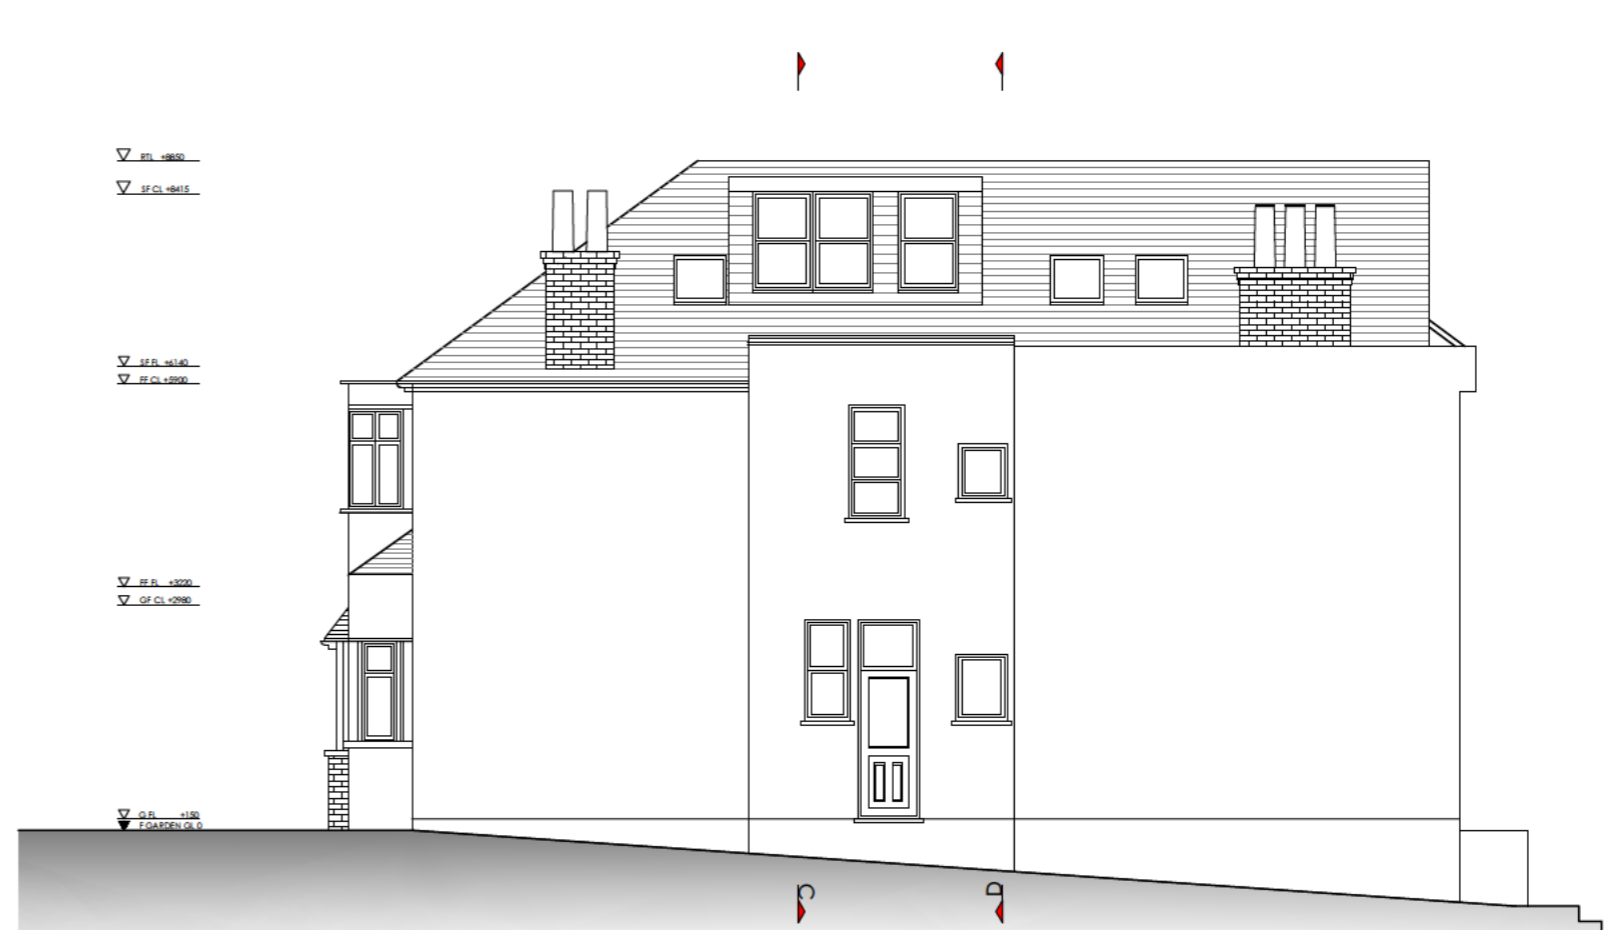

02 Proposed Side Elevation (South)
1:100@A3, 1:50@A1
Holland Close/A/AP230001

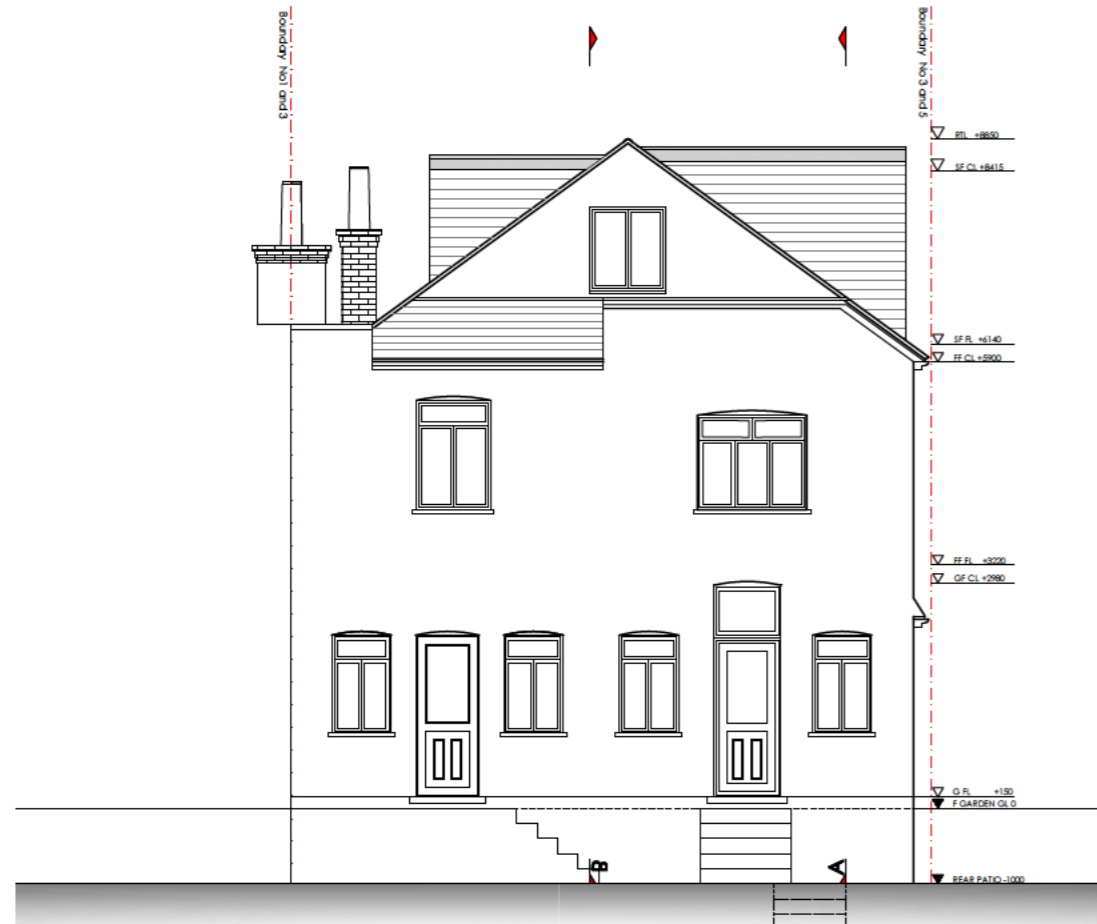

03 Proposed Rear Elevation
1:100@A3, 1:50@A1
Holland Close/A/AP230001

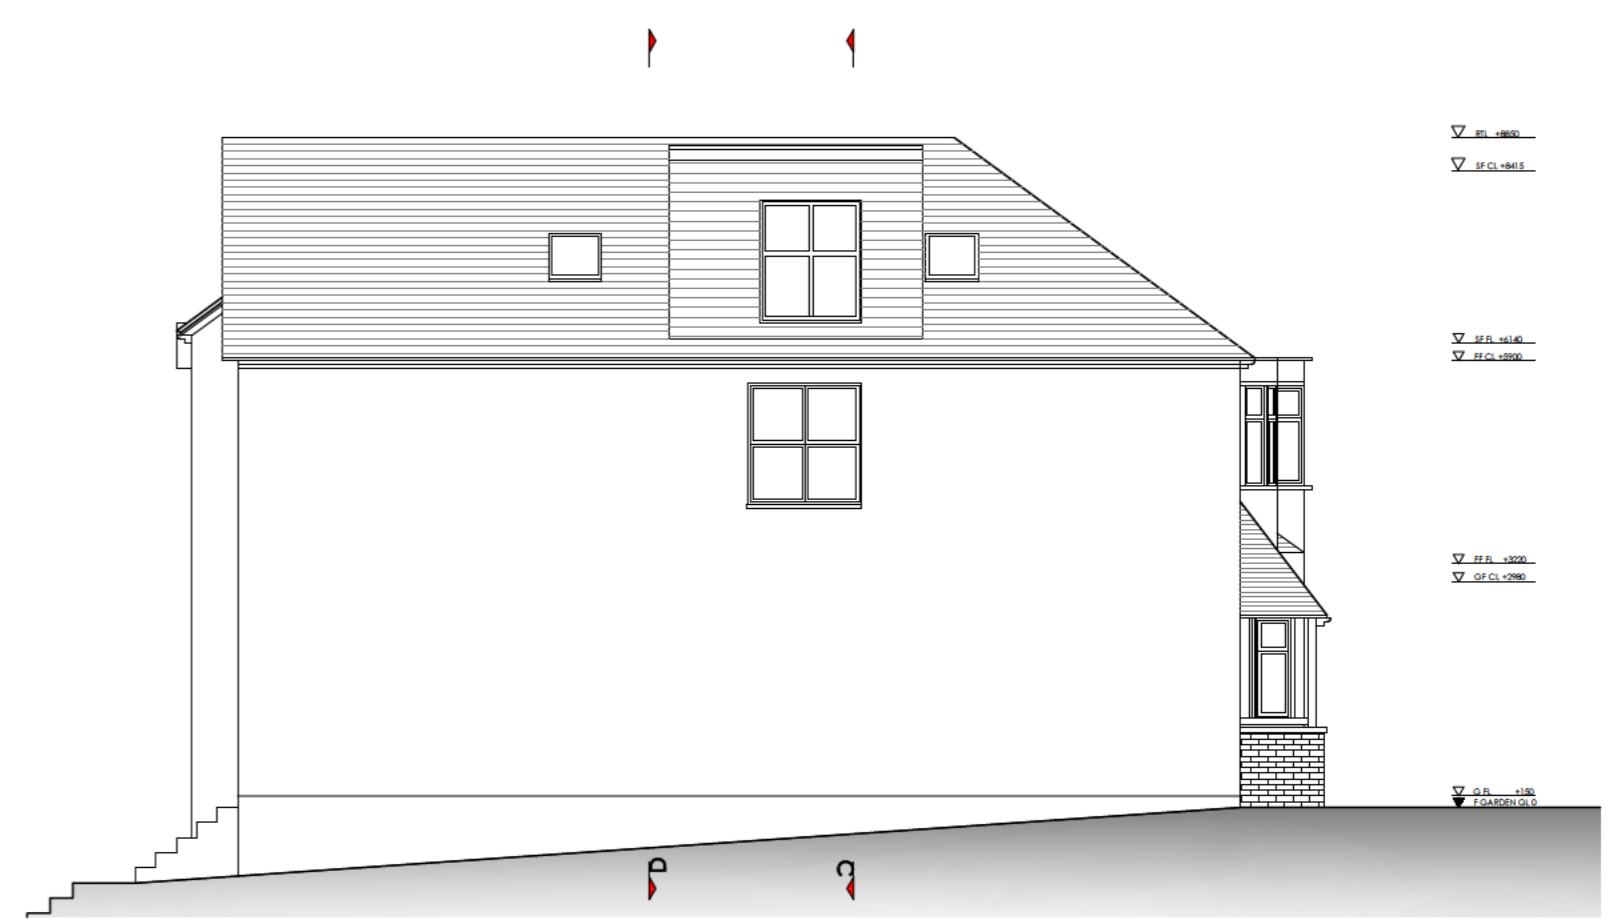

04 Proposed Side Elevation (North)
1:100@A3, 1:50@A1
Holland Close /A/AP230001

SCALE 1:100 (M)

All dimensions are in millimetres unless noted otherwise.
All dimensions are to be checked on site and any discrepancies noted in writing to the Architect immediately.
All rights reserved. All drawings and written material appearing herein constitute original and unpublished work of the Architect and may not be duplicated, used or disclosed without written consent of the Architect.

FOR
PLANNING


3/3A Neeld Crescent Hendon, NW4 3RP
CONVERSION OF UPPER FLOOR 4-BEDROOM FLAT INTO 2NO.OF
SELF-CONTAINED UNITS

| No. | Date | Issues and Revisions | By | Check |
|-----|---------|----------------------|----|-------|
| 00 | 07/2024 | For Planning | | |


Project No : 220214
Description : Proposed Elevations
Scale : 1:100@A3

DRAWING No. 214 A-211
REVISION 00

architect
info@hollandjorarchitecture.com

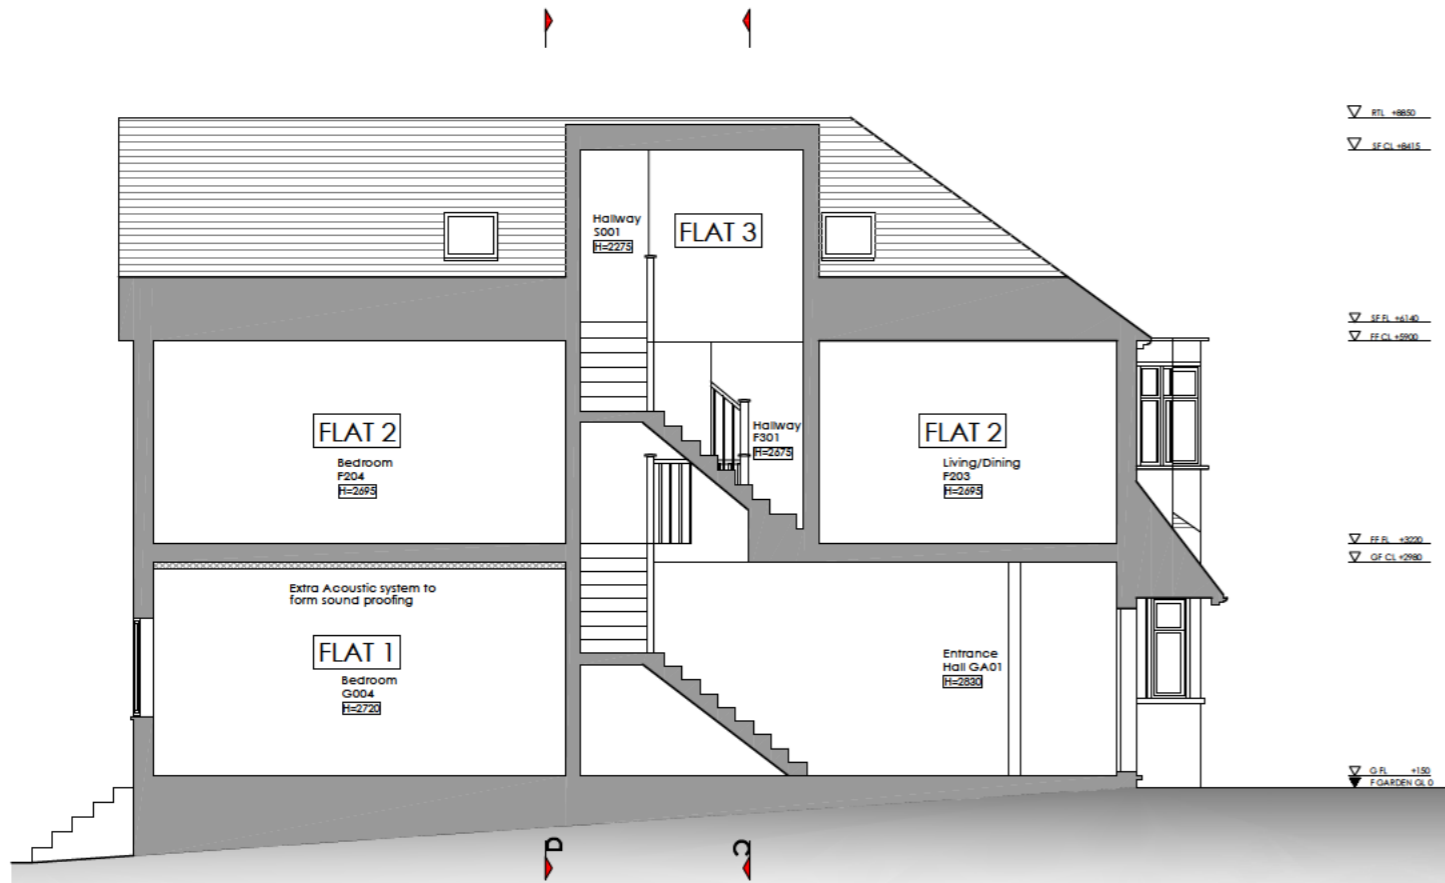

01 Proposed A-A' Section
1:100@A3, 1:50@A1

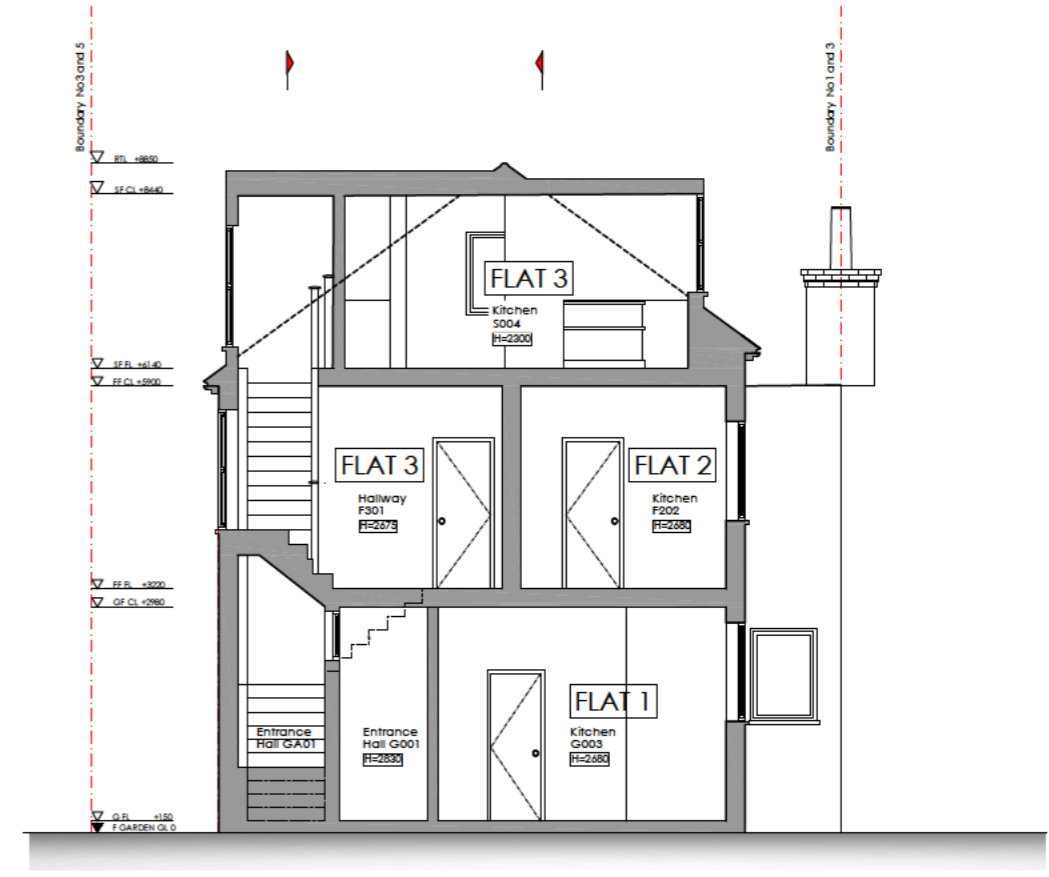

02 Proposed C-C' Section
1:100@A3, 1:50@A1



All dimensions are in millimetres unless noted otherwise.
All dimensions are to be checked on site and any discrepancies noted in writing to the Architect immediately.
All rights reserved. All drawings and written material appearing herein constitute original and unpublished work of the Architect and may not be duplicated, used or disclosed without written consent of the Architect.

**FOR
PLANNING**

3/3A Neeld Crescent Hendon, NW4 3RP
CONVERSION OF UPPER FLOOR 4-BEDROOM FLAT INTO 2NO. OF SELF-CONTAINED UNITS

| No. | Date | Issues and Revisions | By | Check |
|-----|----------|----------------------|----|-------|
| 00 | 03/04/24 | For Planning | | |

Project No : 220214
Description : Proposed Sections
Scale : 1:100@ A3

Ref. North
DRAWING No. 214 A-311
REVISION 00

