

01 Existing Site Plan
1:100@A3, 1:50@A1

SCALE 1:100 (M)

All dimensions are in millimetres unless noted otherwise.
All dimensions are to be checked on site and any discrepancies noted in writing to the Architect immediately.
All rights reserved. All drawings and written material appearing herein constitute original and unpublished work of the Architect and may not be duplicated, used or disclosed without written consent of the Architect.

FOR
PLANNING


3/3A Neeld Crescent Hendon, NW4 3RP
CONVERSION OF UPPER FLOOR 4-BEDROOM FLAT INTO 2NO.OF
SELF-CONTAINED UNITS

No.	Date	Issues and Revisions	By	Check
00	07/02/24	For Planning	RH	


Project No : 220214
Description : Existing Site Plan
Scale : 1:100@ A3

Ref. North
DRAWING No. 214 A-050
REVISION 00


BPA
architecture info@bpaarchitecture.com

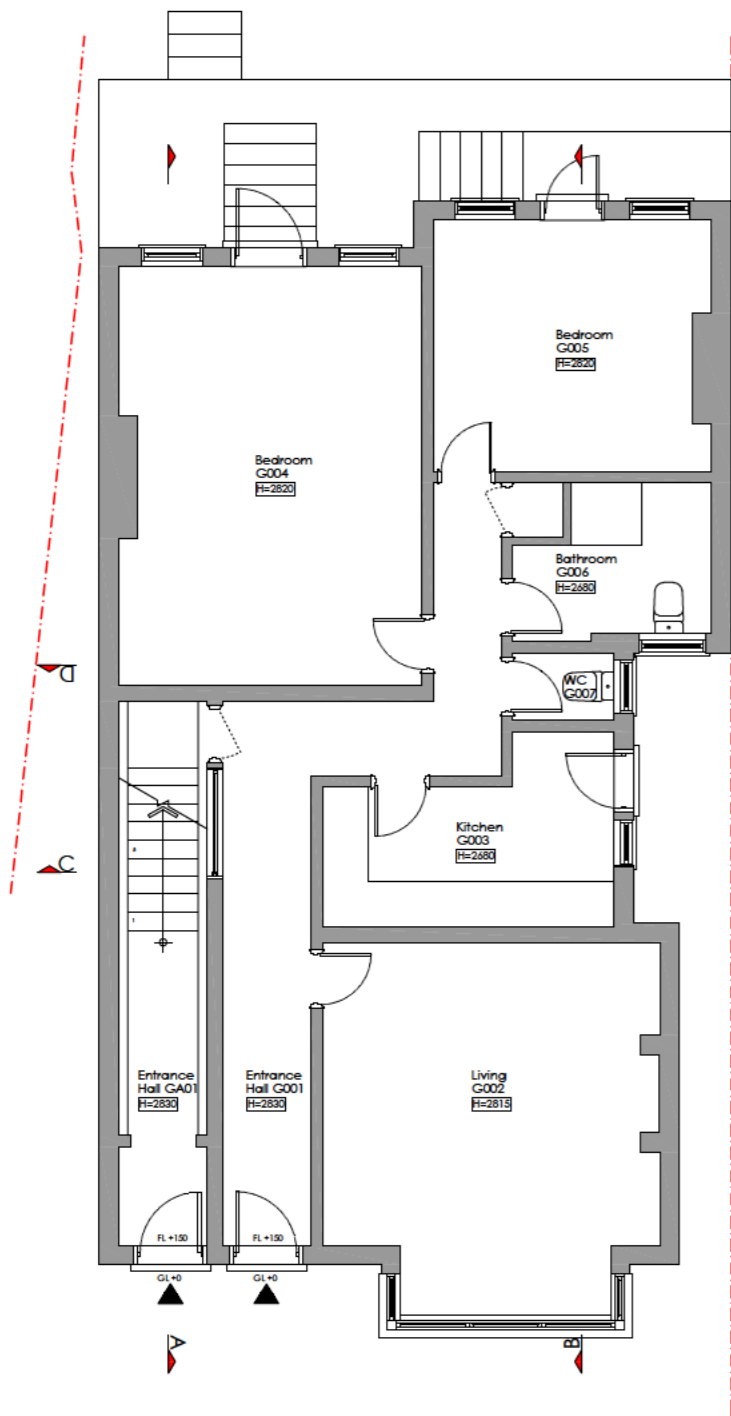

01 Existing Ground Floor Plan
1:100@A3, 1:50@A1

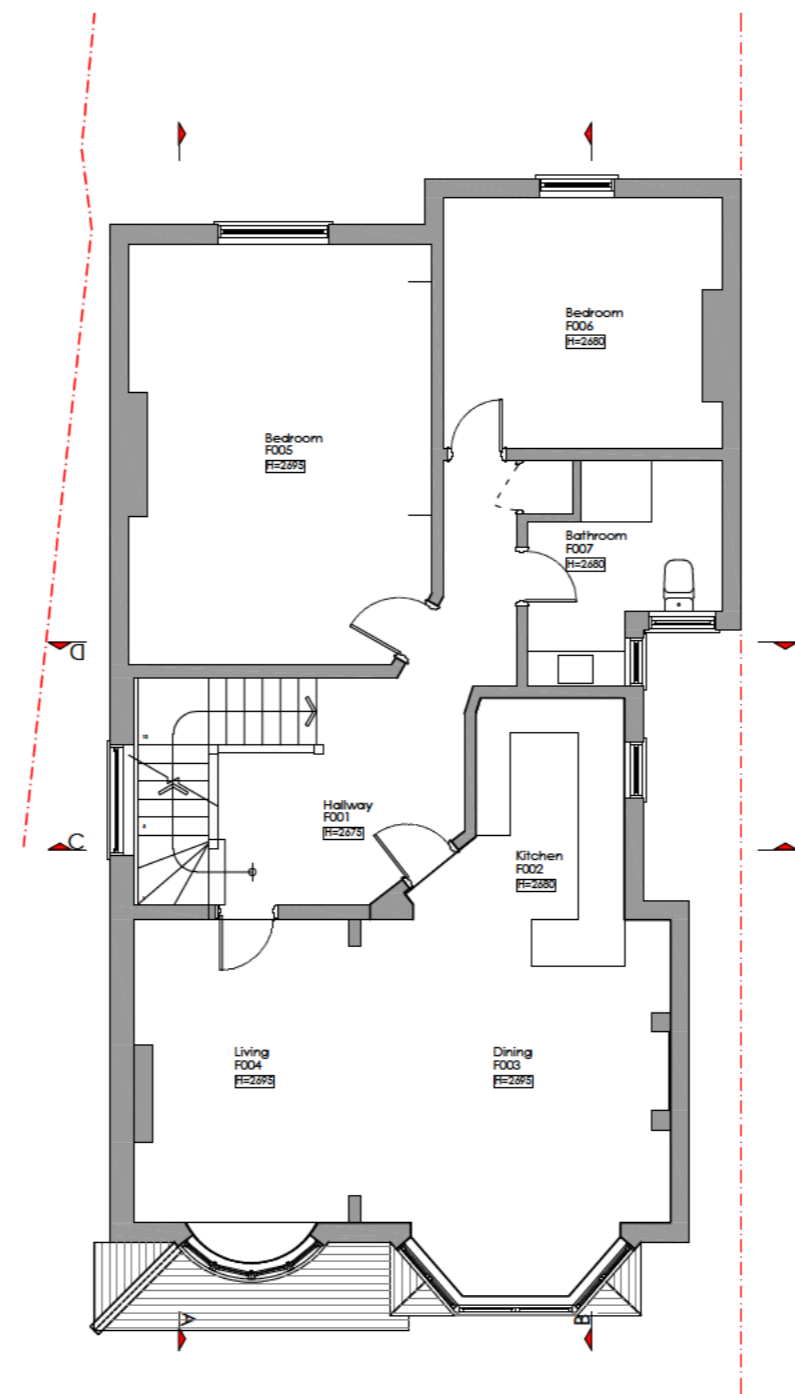

02 Existing First Floor Plan
1:100@A3, 1:50@A1

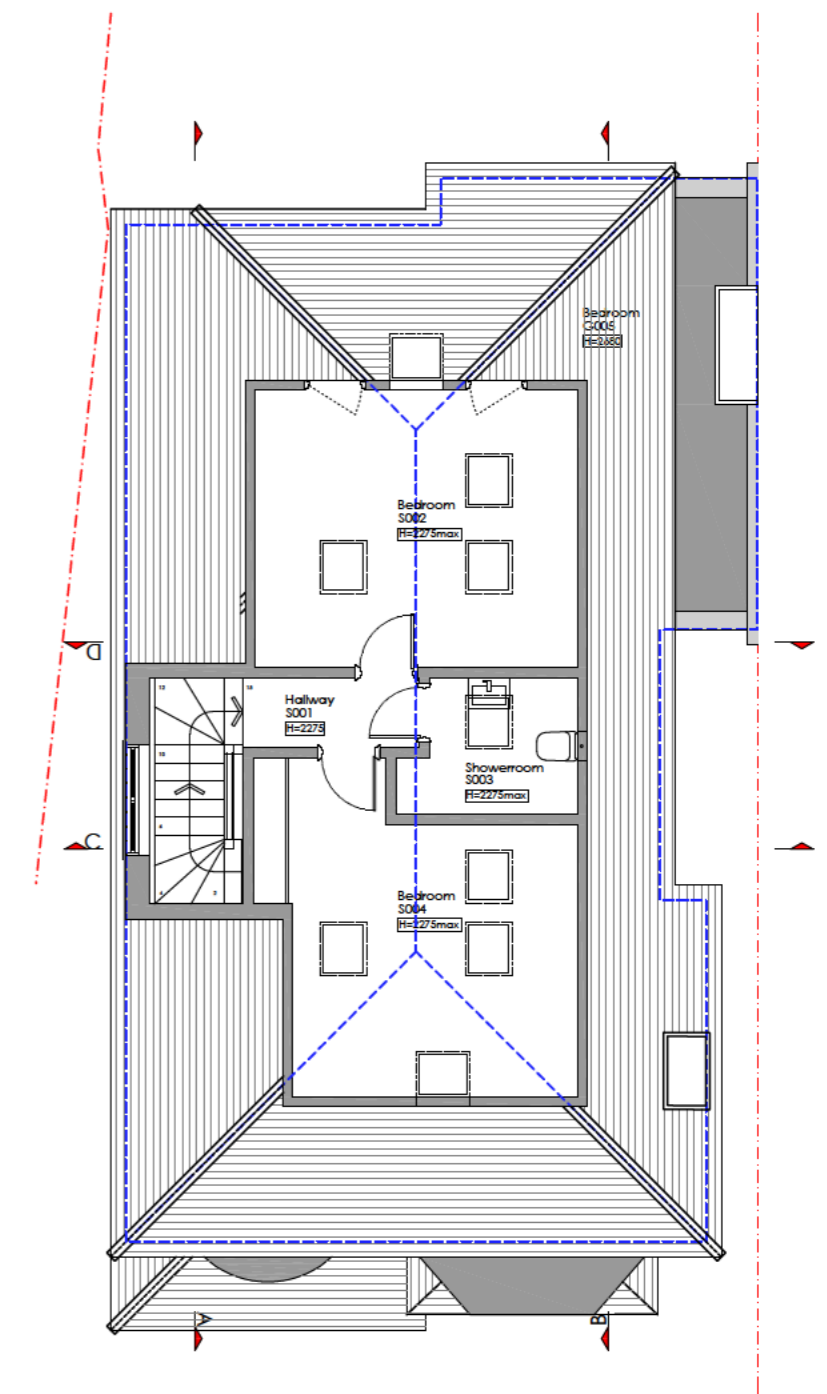

03 Existing Loft Plan
1:100@A3, 1:50@A1



All dimensions are in millimetres unless noted otherwise. All dimensions are to be checked on site and any discrepancies noted in writing to the Architect immediately. All rights reserved. All drawings and written material appearing herein constitute original and unpublished work of the Architect and may not be duplicated, used or disclosed without written consent of the Architect.

FOR PLANNING

3/3A Neeld Crescent Hendon, NW4 3RP
CONVERSION OF UPPER FLOOR 4-BEDROOM FLAT INTO 2NO. OF SELF-CONTAINED UNITS

No.	Date	Issues and Revisions	By	Check
00	07/03/24	For Planning	RH	

Project No : 220214
Description : Existing Floor Plans
Scale : 1:100@A3




DRAWING No. **214 A-101** 00
REVISION







01 Existing Front Elevation
1:100@A3, 1:50@A1
Holland Close/A/AP230001

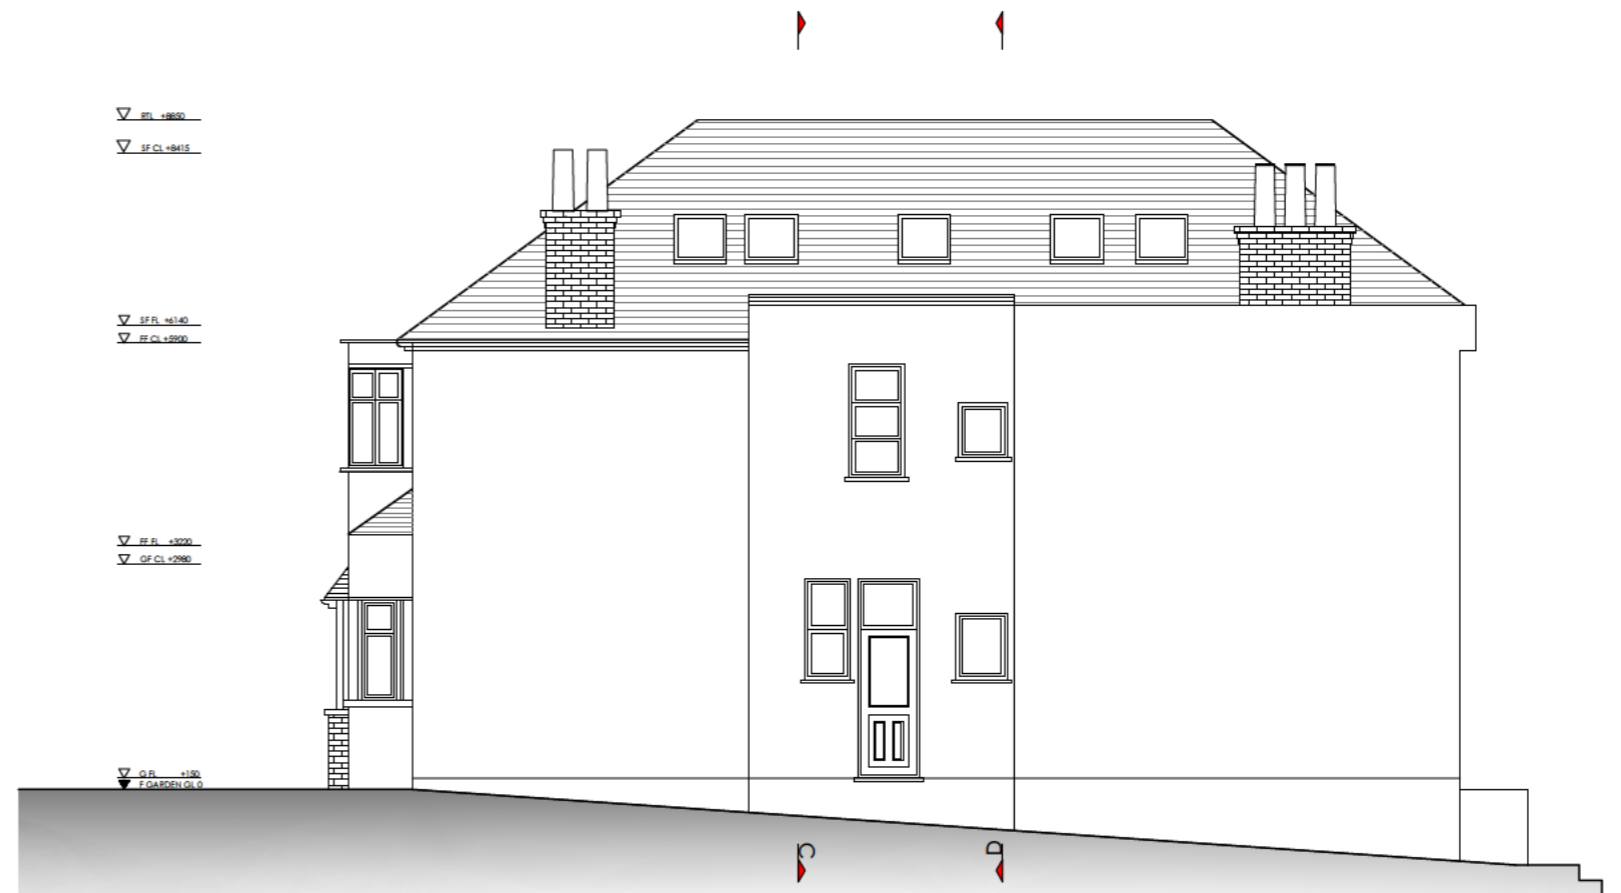

02 Existing Side Elevation (South)
1:100@A3, 1:50@A1
Holland Close/A/AP230001

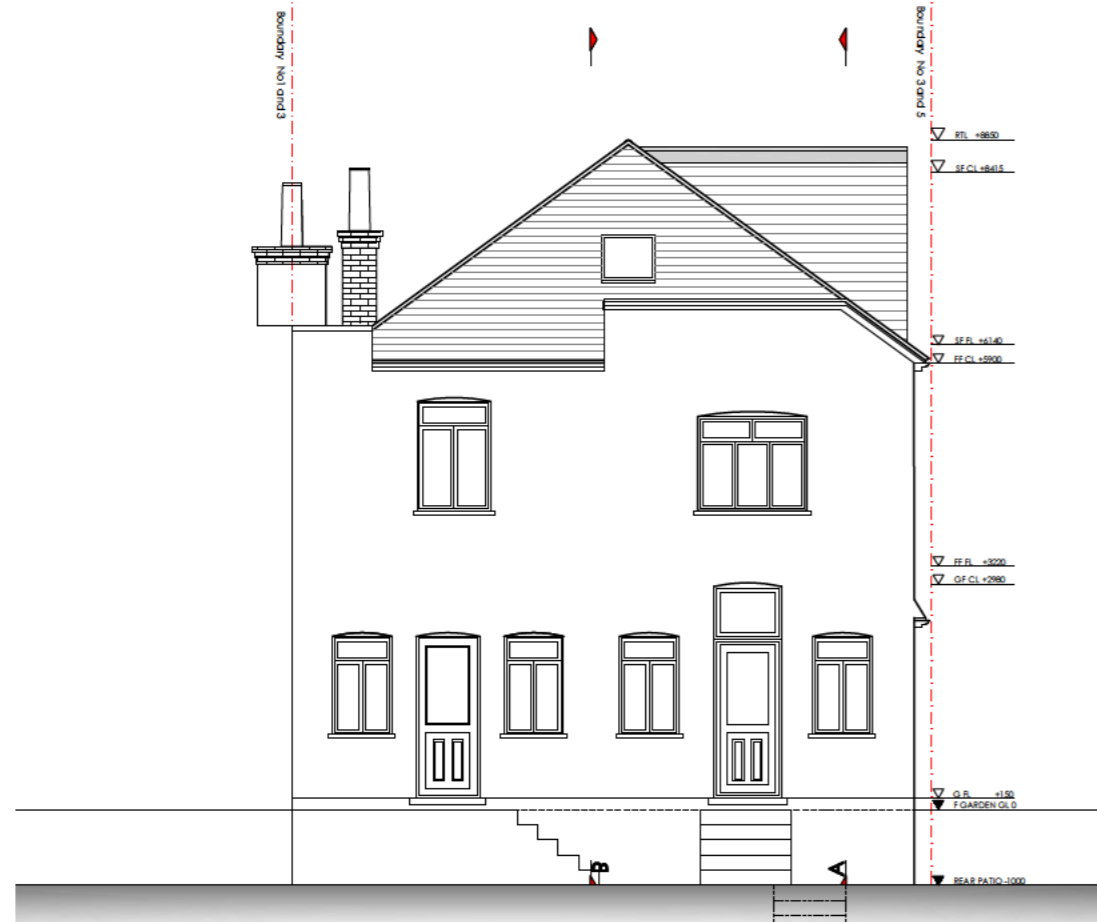

03 Existing Rear Elevation
1:100@A3, 1:50@A1
Holland Close/A/AP230001

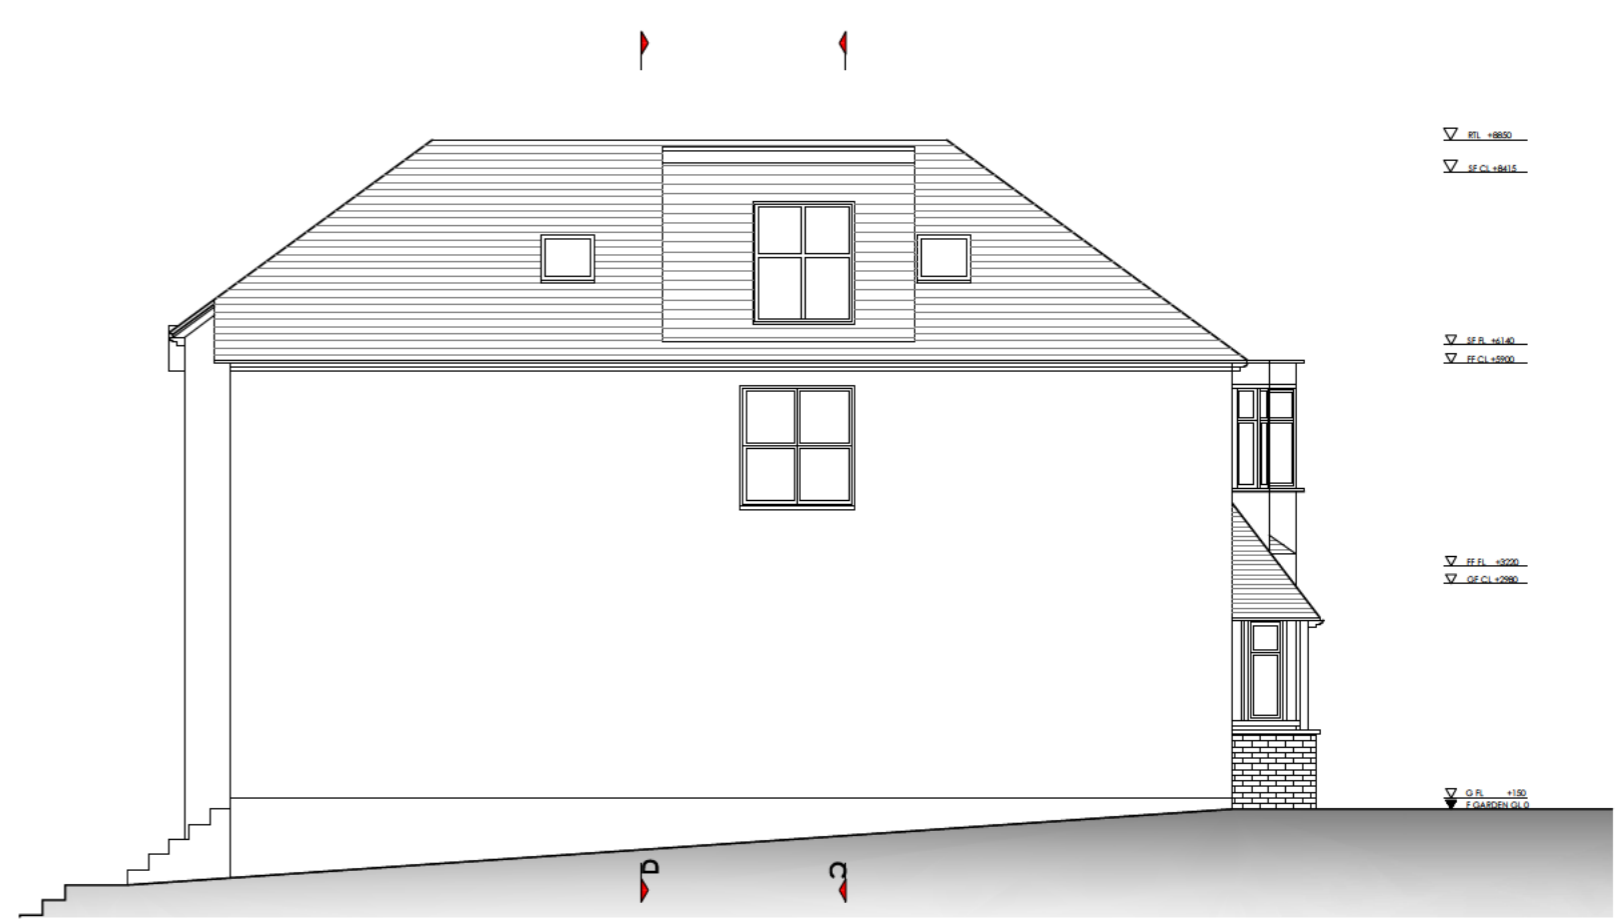

04 Existing Side Elevation (North)
1:100@A3, 1:50@A1
Holland Close/A/AP230001

SCALE 1:100 (M)

All dimensions are in millimetres unless noted otherwise. All dimensions are to be checked on site and any discrepancies noted in writing to the Architect immediately. All rights reserved. All drawings and written material appearing herein constitute original and unpublished work of the Architect and may not be duplicated, used or disclosed without written consent of the Architect.

FOR
PLANNING


3/3A Neeld Crescent Hendon, NW4 3RP
CONVERSION OF UPPER FLOOR 4-BEDROOM FLAT INTO 2NO.OF SELF-CONTAINED UNITS

No.	Date	Issues and Revisions	By	Check
00	07/2024	For Planning		


Project No : 220214
Description : Existing Elevations
Scale : 1:100@A3

DRAWING No. 214 A-201
REVISION 00



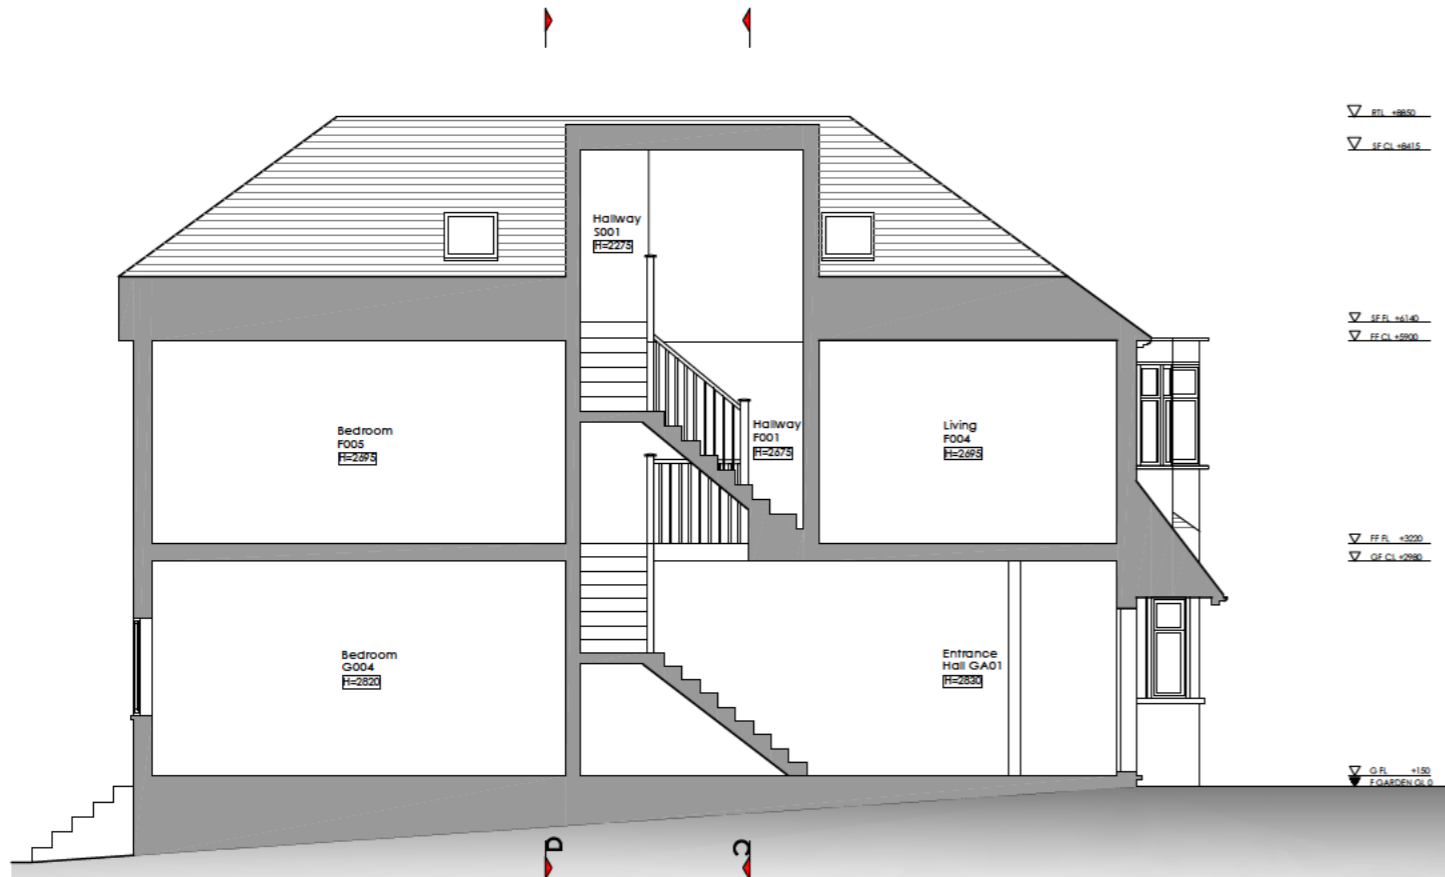

01 Existing A-A' Section
1:100@A3, 1:50@A1

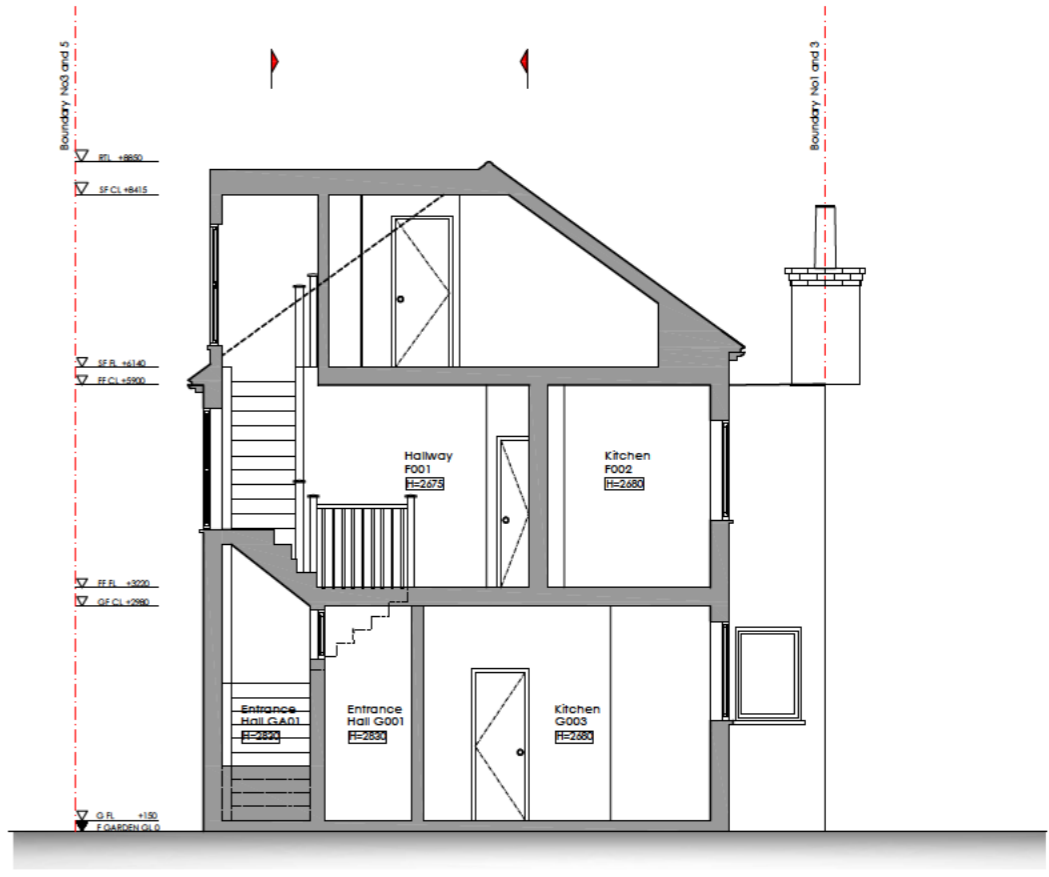

02 Existing C-C' Section
1:100@A3, 1:50@A1

SCALE 1:100 (M)

All dimensions are in millimetres unless noted otherwise.
All dimensions are to be checked on site and any discrepancies noted in writing to the Architect immediately.
All rights reserved. All drawings and written material appearing herein constitute original and unpublished work of the Architect and may not be duplicated, used or disclosed without written consent of the Architect.

**FOR
PLANNING**

3/3A Needl Crescent Hendon, NW4 3RP
CONVERSION OF UPPER FLOOR 4-BEDROOM FLAT INTO 2NO. OF SELF-CONTAINED UNITS

No.	Date	Issue and Revisions	By	Check
00	07/03/24	For Planning		

Project No : 220214
Description : Existing Sections
Scale : 1: 100@ A3

DRAWING No. 214 A-301 REVISION 00

