
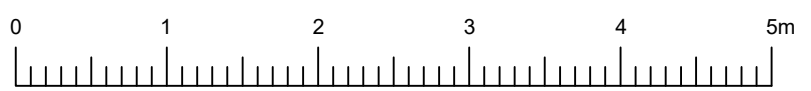
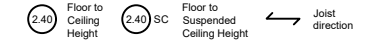


Basement Floor Plan As Existing


Abbreviations (Where Applicable)

ACO	ACO Channel	IL	Invert Level
AH	Arch Height	LH	Loft Hatch
BL	Bollard	LP	Lamp Post
BWK	Brickwork	MH	Manhole
C	Cill Height	MW	Man Well
CCU	Consumer Control Unit	O	Oven
C-H	Cill to Head Height	PC	Pre-Cast
CHL	Chainlink	RAD	Radiator
CL	Cover Level	RE	Rodding Eye
CLG	Ceiling	RL	Roof Light
CIL	Centre-Line	RWP	Rainwater Pipe
CONC	Concrete	SC	Stopcock
CTV	Cable Television	SPH	Arch Spring Height
EM	Electricity Meter	SS	Stub Stack
EXT	Extract Fan	SVP	Soil & Vent Pipe
FAI	Fresh Air Inlet	TB	Telecoms Box
FF	Fridge/Freezer	TBR	Timber
G	Gully	TL	Traffic Light
GM	Gas Meter	TP	Telephone Pole
HT	Height	UTL	Unable To Lift
HTR	Heater	WM	Washing Machine
HY	Hydrant	WP	Waste Pipe
IC	Inspection Chamber	WTM	Water Meter

- Notes:**
- Planners can scale from this drawing.
 - Contractor to verify all dimensions on site.
 - Any discrepancy to be reported to the architect for clarification.
 - Drawing and specifications to be read in conjunction with information from all other design consultants and contractors.
 - Drawings and specifications to be read in conjunction with Designer's Hazard and Environment Assessment Record in accordance with current CDM regulations.
 - All works to be carried out in accordance with the latest appropriate codes of practice and to comply with current building regulations.


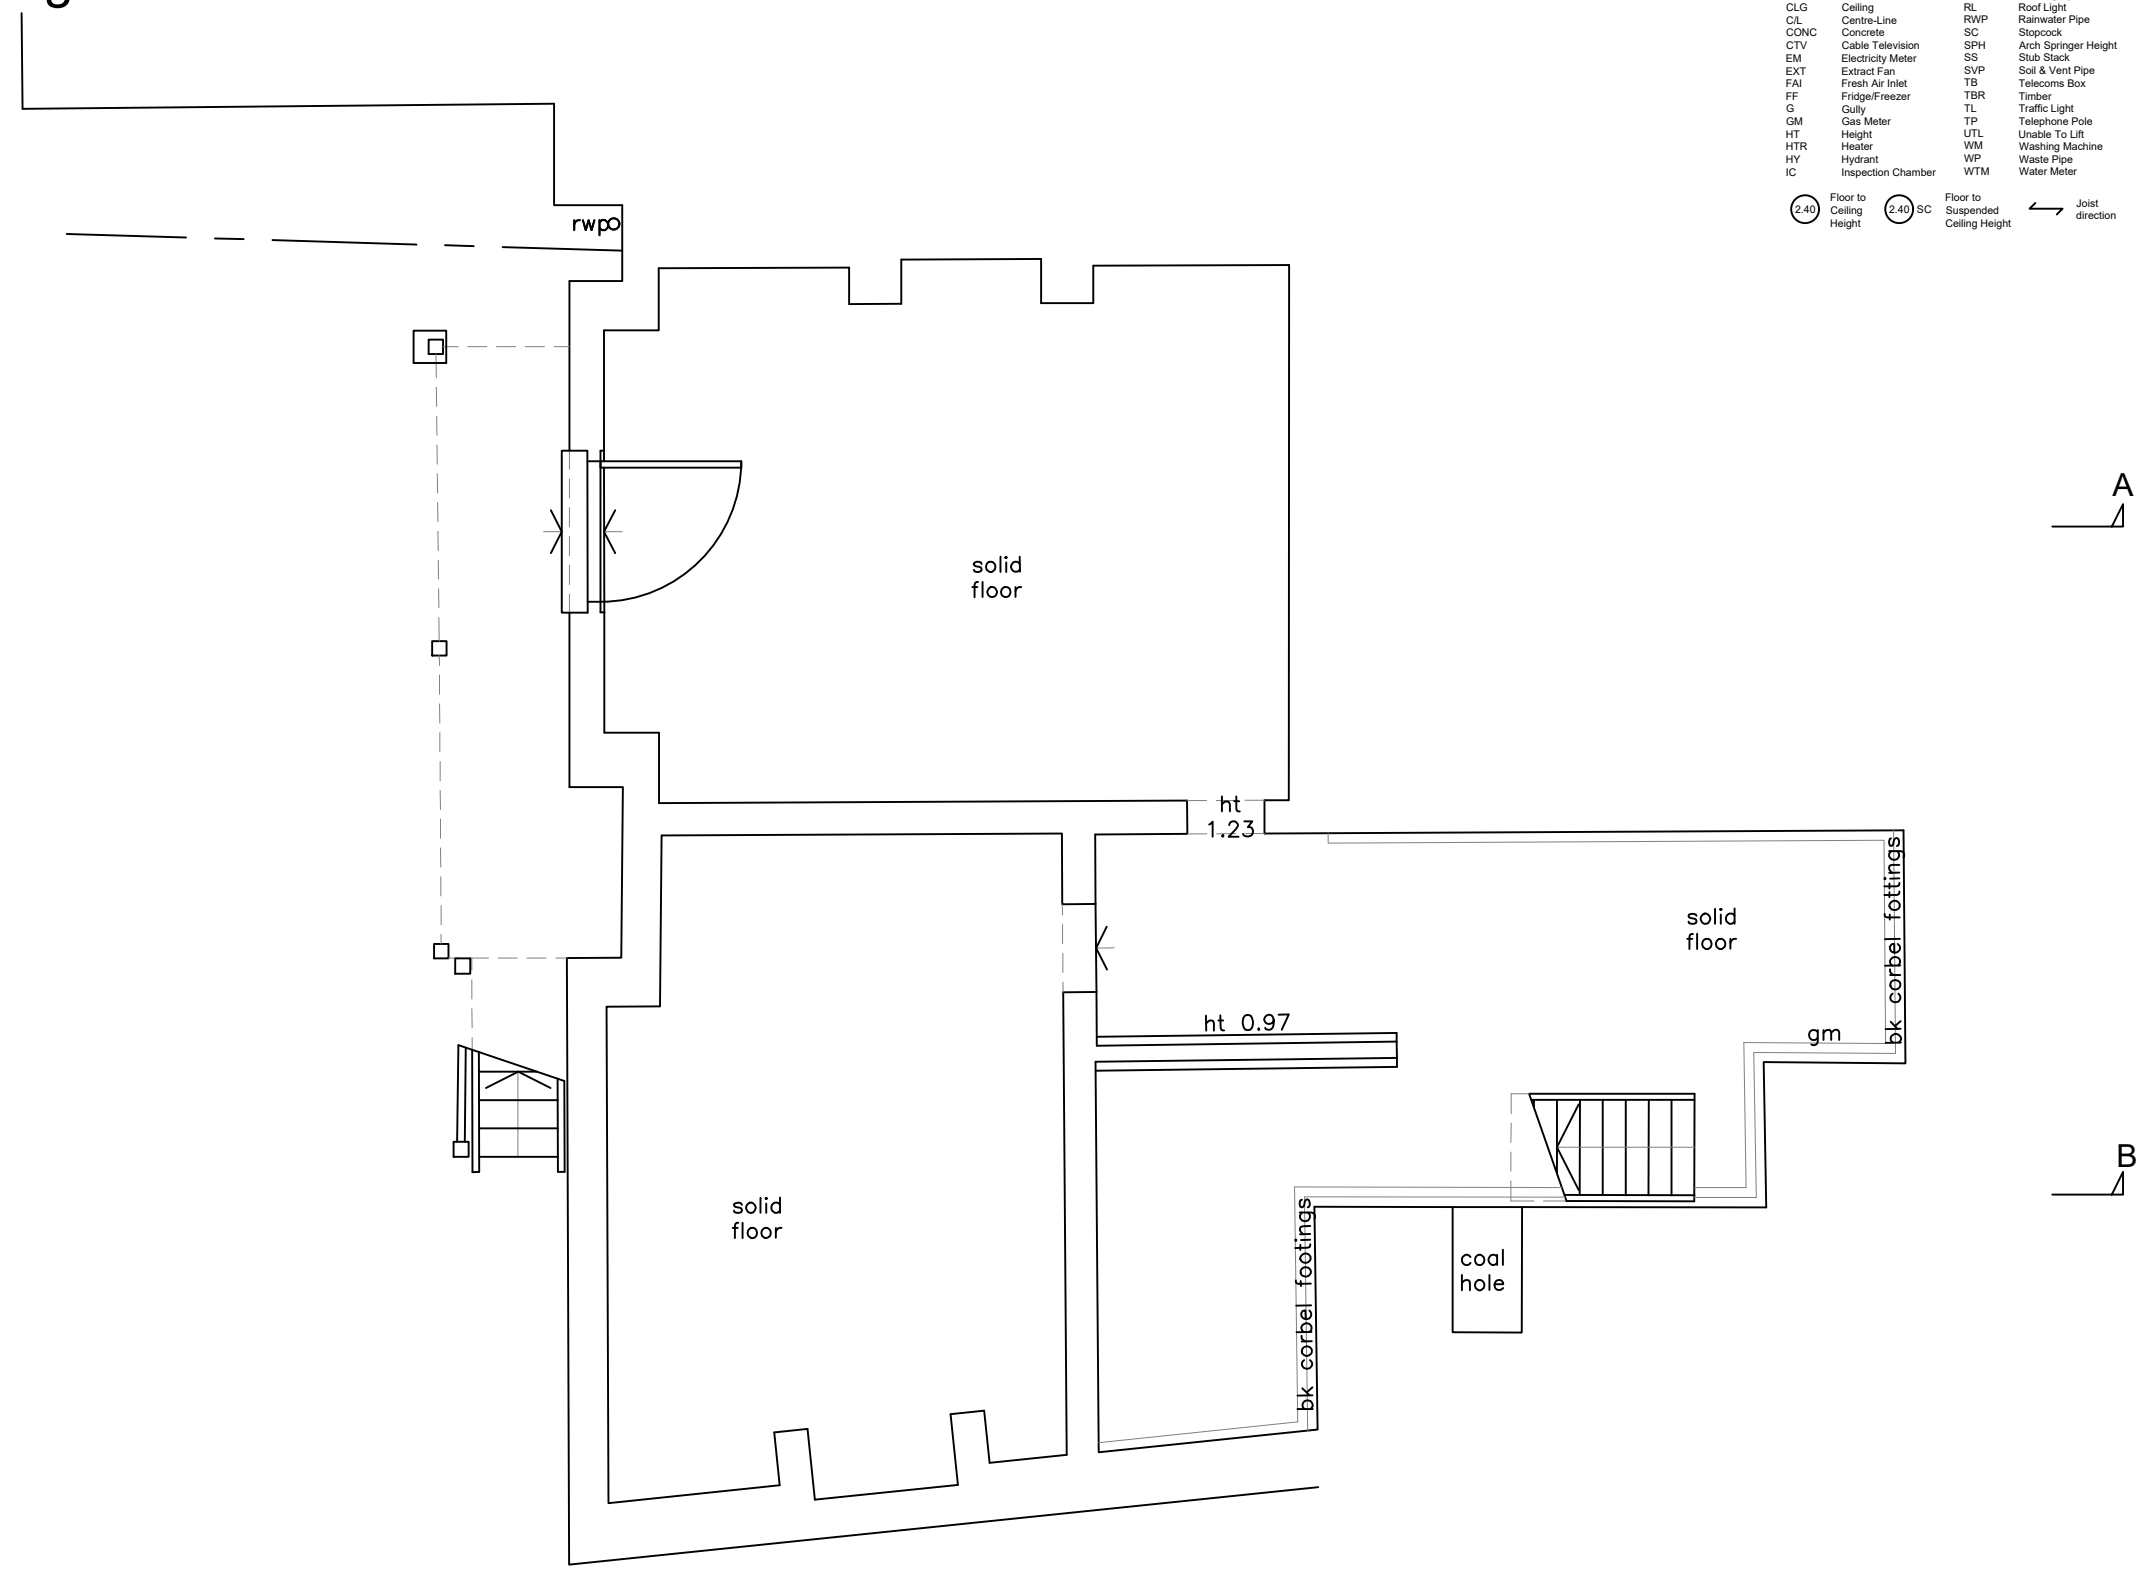


SCALE RULER

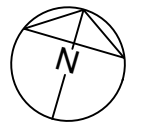

rev	details	date
project	59 Queens Avenue N3 2NN	
drawing	Basement Floor Plan As Existing	
job no	drawing no	rev
2444	003	
status	Planning	
date	scale @ A3	
11/03/24	1:50	
HARK ARCHITECTURE LTD		
E: info@harkarchitecture.co.uk T: 02081234620		


Ground Floor Plan As Existing

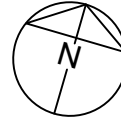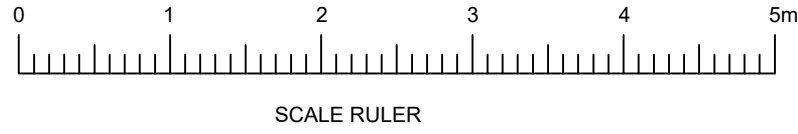

Abbreviations (Where Applicable)

ACO	ACO Channel	IL	Invert Level
AH	Arch Height	LH	Loft Hatch
BL	Bollard	LP	Lamp Post
BWK	Brickwork	MH	Manhole
C	Cill Height	MW	Mat Well
CCU	Consumer Control Unit	OY	Oven
C-H	Cill to Head Height	PC	Pre-Cast
CHL	Chainlink	RAD	Radiator
CL	Cover Level	RE	Rodding Eye
CLG	Ceiling	RL	Roof Light
C/L	Centre-Line	RWP	Rainwater Pipe
COINC	Concrete	SC	Stopcock
CTV	Cable Television	SPH	Arch Spring Height
EM	Electricity Meter	SS	Stub Stack
EXT	Extract Fan	SVP	Soil & Vent Pipe
FAI	Fresh Air Inlet	TB	Telecoms Box
FF	Fridge/Freezer	TBR	Timber
G	Gully	TL	Traffic Light
GM	Gas Meter	TP	Telephone Pole
HT	Height	UTL	Unable To Lift
HTR	Heater	WM	Washing Machine
HY	Hydrant	WP	Waste Pipe
IC	Inspection Chamber	WTM	Water Meter


- Notes:
- Planners can scale from this drawing.
 - Contractor to verify all dimensions on site.
 - Any discrepancy to be reported to the architect for clarification.
 - Drawing and specifications to be read in conjunction with information from all other design consultants and contractors.
 - Drawings and specifications to be read in conjunction with Designer's Hazard and Environment Assessment Record in accordance with current CDM regulations.
 - All works to be carried out in accordance with the latest appropriate codes of practice and to comply with current building regulations.

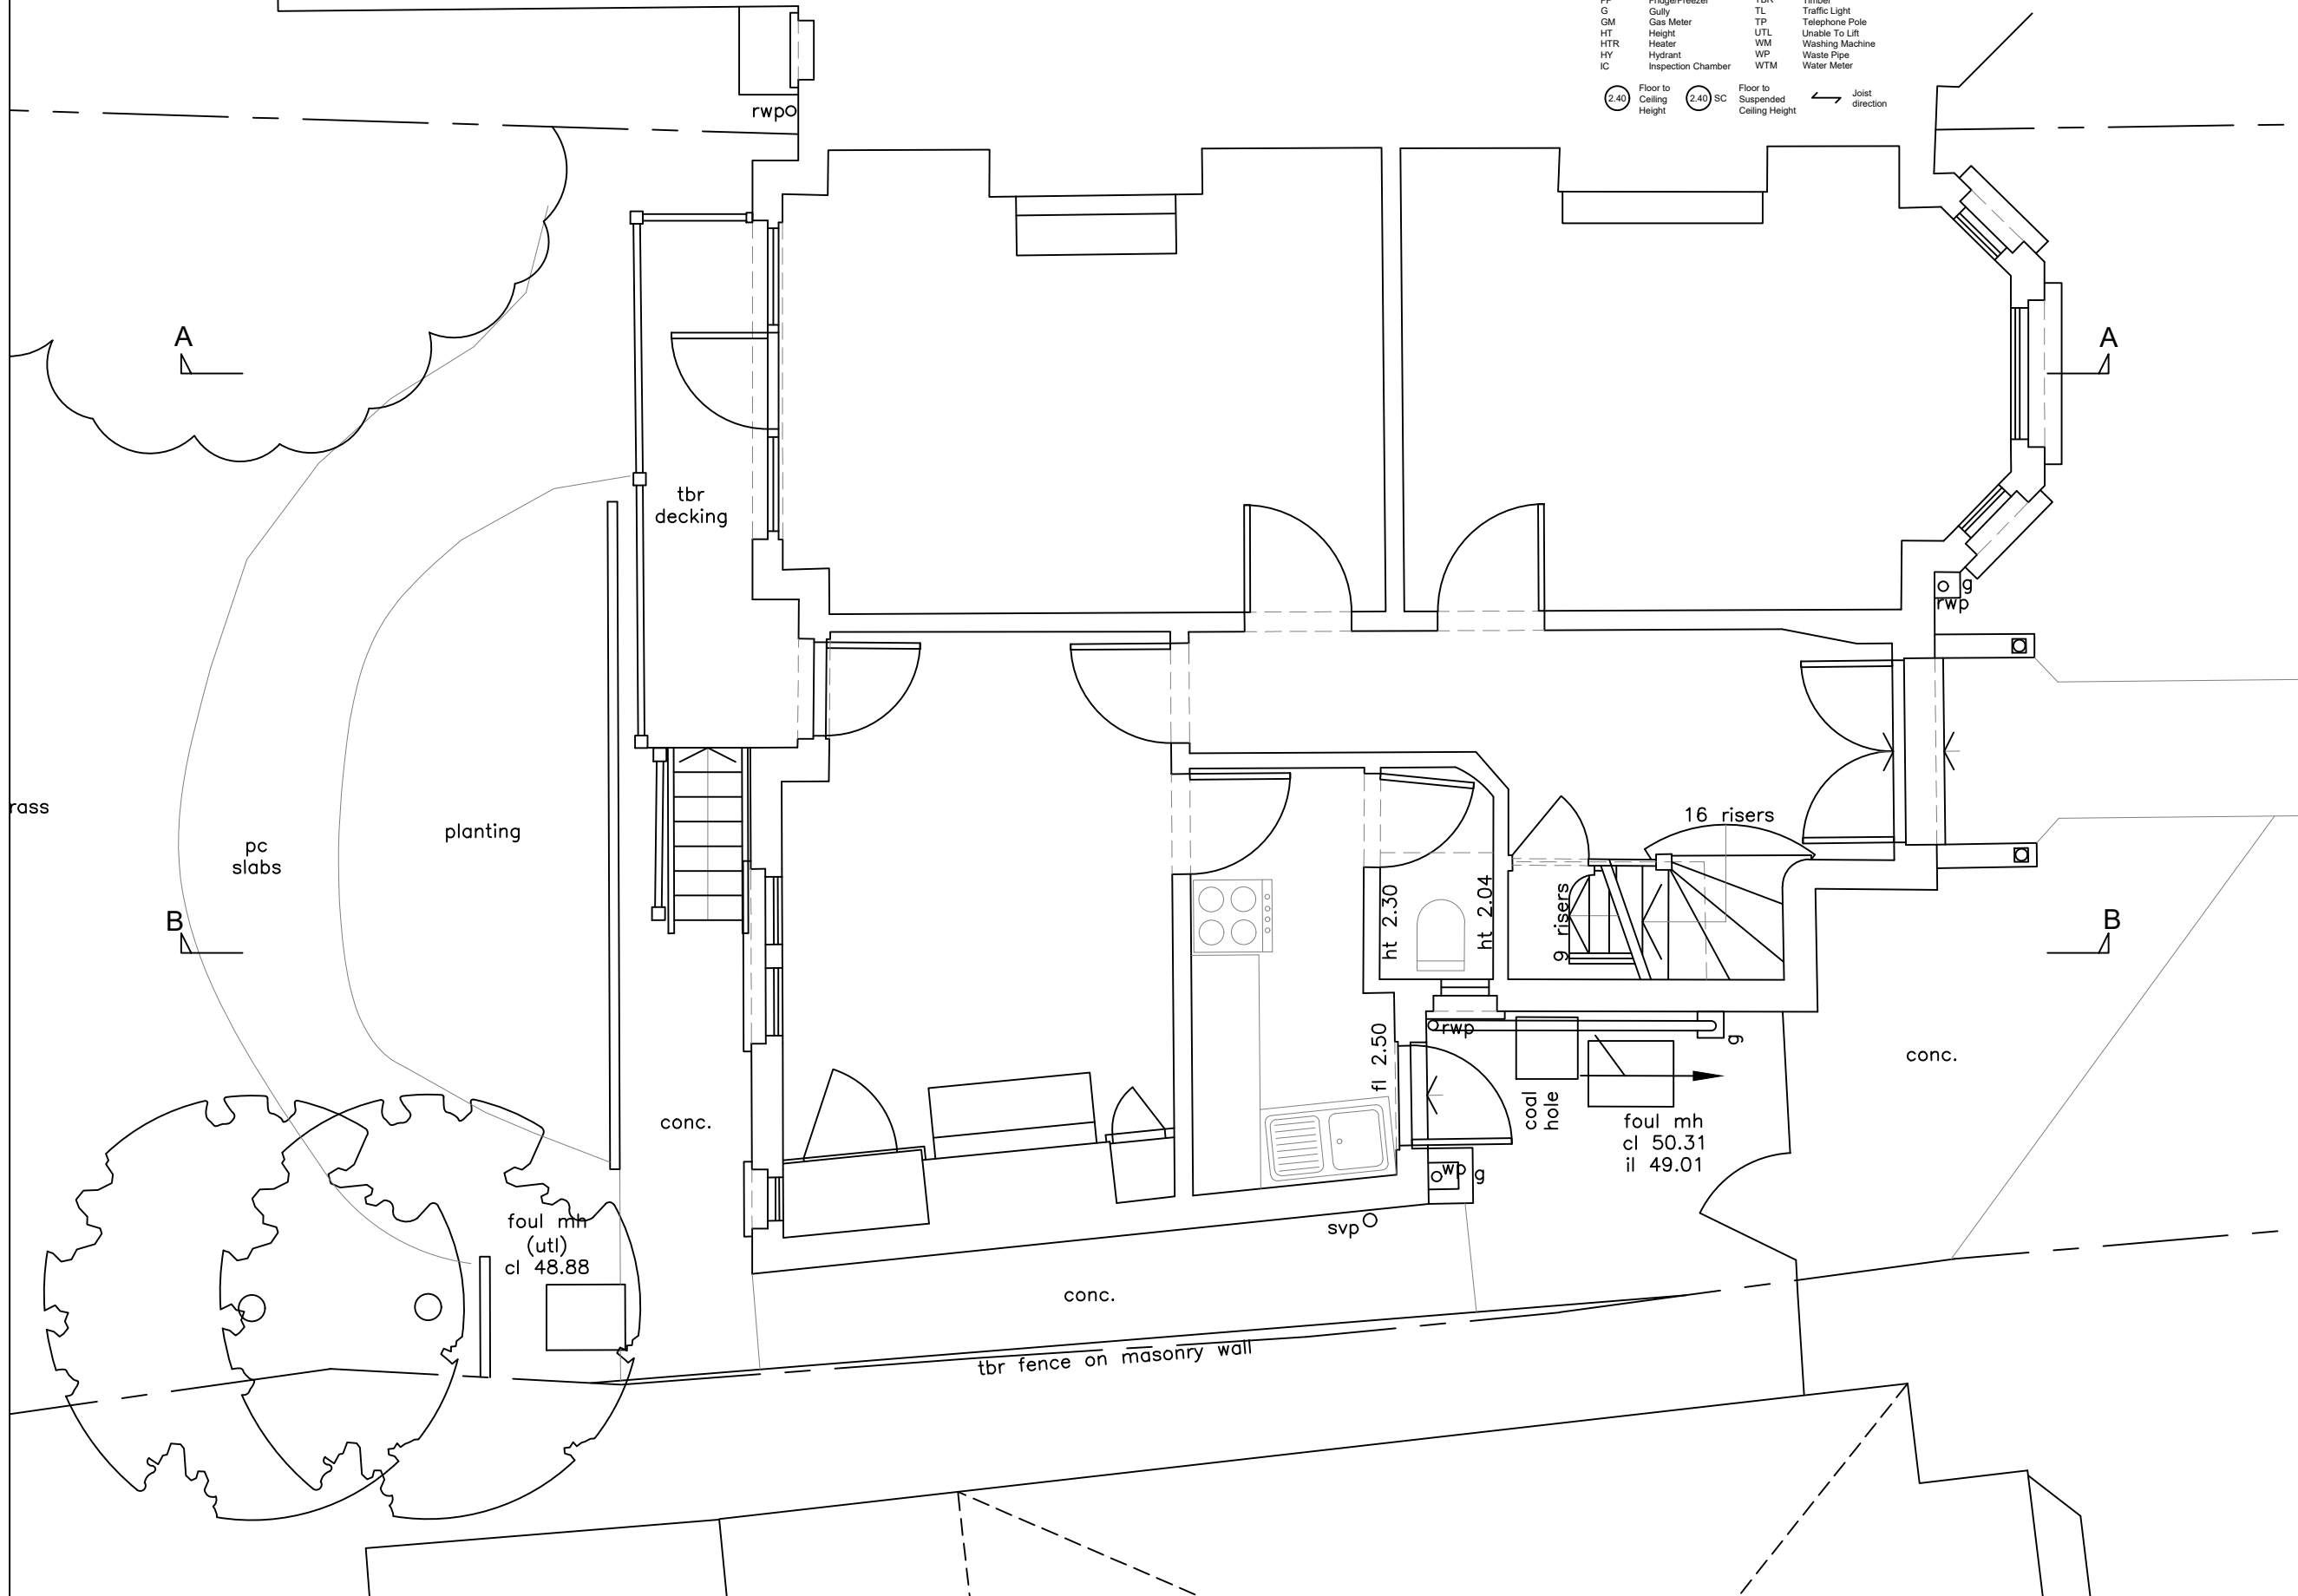


rev	details	date
project		
59 Queens Avenue N3 2NN		
drawing		
Ground Floor Plan As Existing		
job no	drawing no	rev
2444	004	
status		
Planning		
date	scale @ A3	
11/03/24	1:50	
HARK ARCHITECTURE LTD		
E: info@harkarchitecture.co.uk		
T: 02081234620		

First Floor Plan As Existing

- Notes:
- Planners can scale from this drawing.
 - Contractor to verify all dimensions on site.
 - Any discrepancy to be reported to the architect for clarification.
 - Drawing and specifications to be read in conjunction with information from all other design consultants and contractors.
 - Drawings and specifications to be read in conjunction with Designer's Hazard and Environment Assessment Record in accordance with current CDM regulations.
 - All works to be carried out in accordance with the latest appropriate codes of practice and to comply with current building regulations.

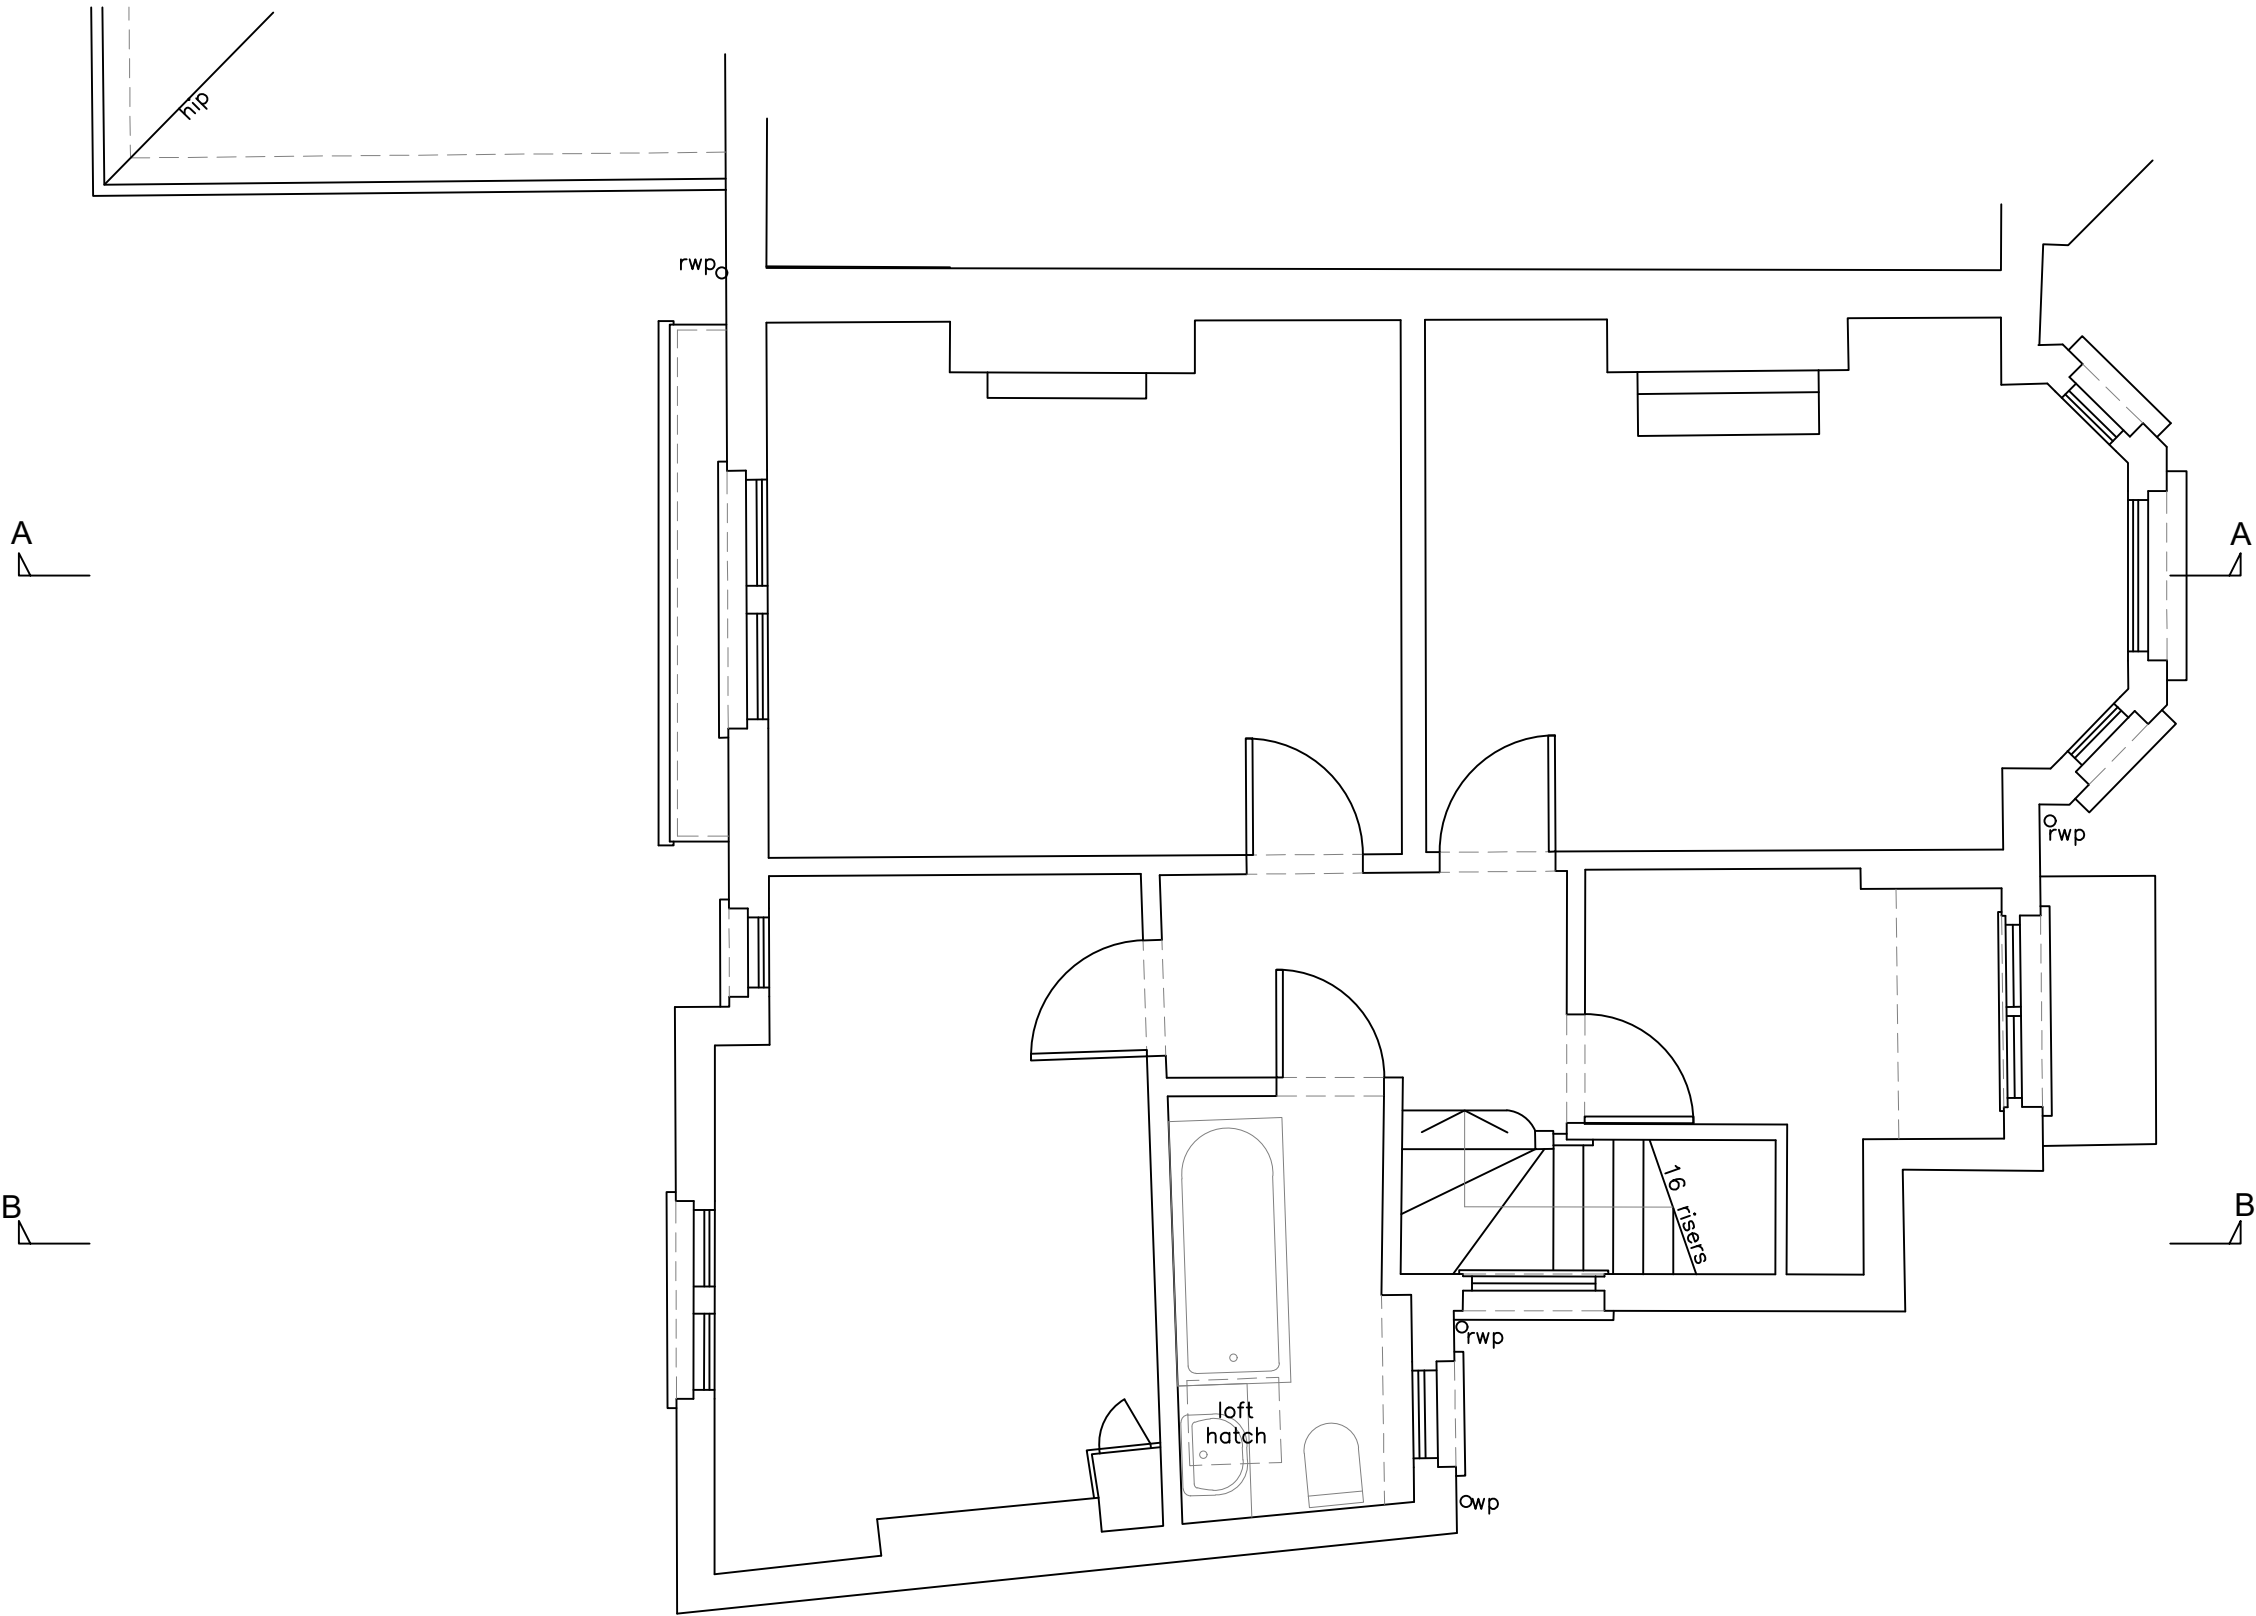

SCALE RULER

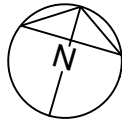


rev	details	date
project		
59 Queens Avenue N3 2NN		
drawing		
First Floor Plan As Existing		
job no	drawing no	rev
2444	005	
status		
Planning		
date	scale @ A3	
11/03/24	1:50	


HARK ARCHITECTURE LTD

E: info@harkarchitecture.co.uk
T: 02081234620


Roof Plan As Existing

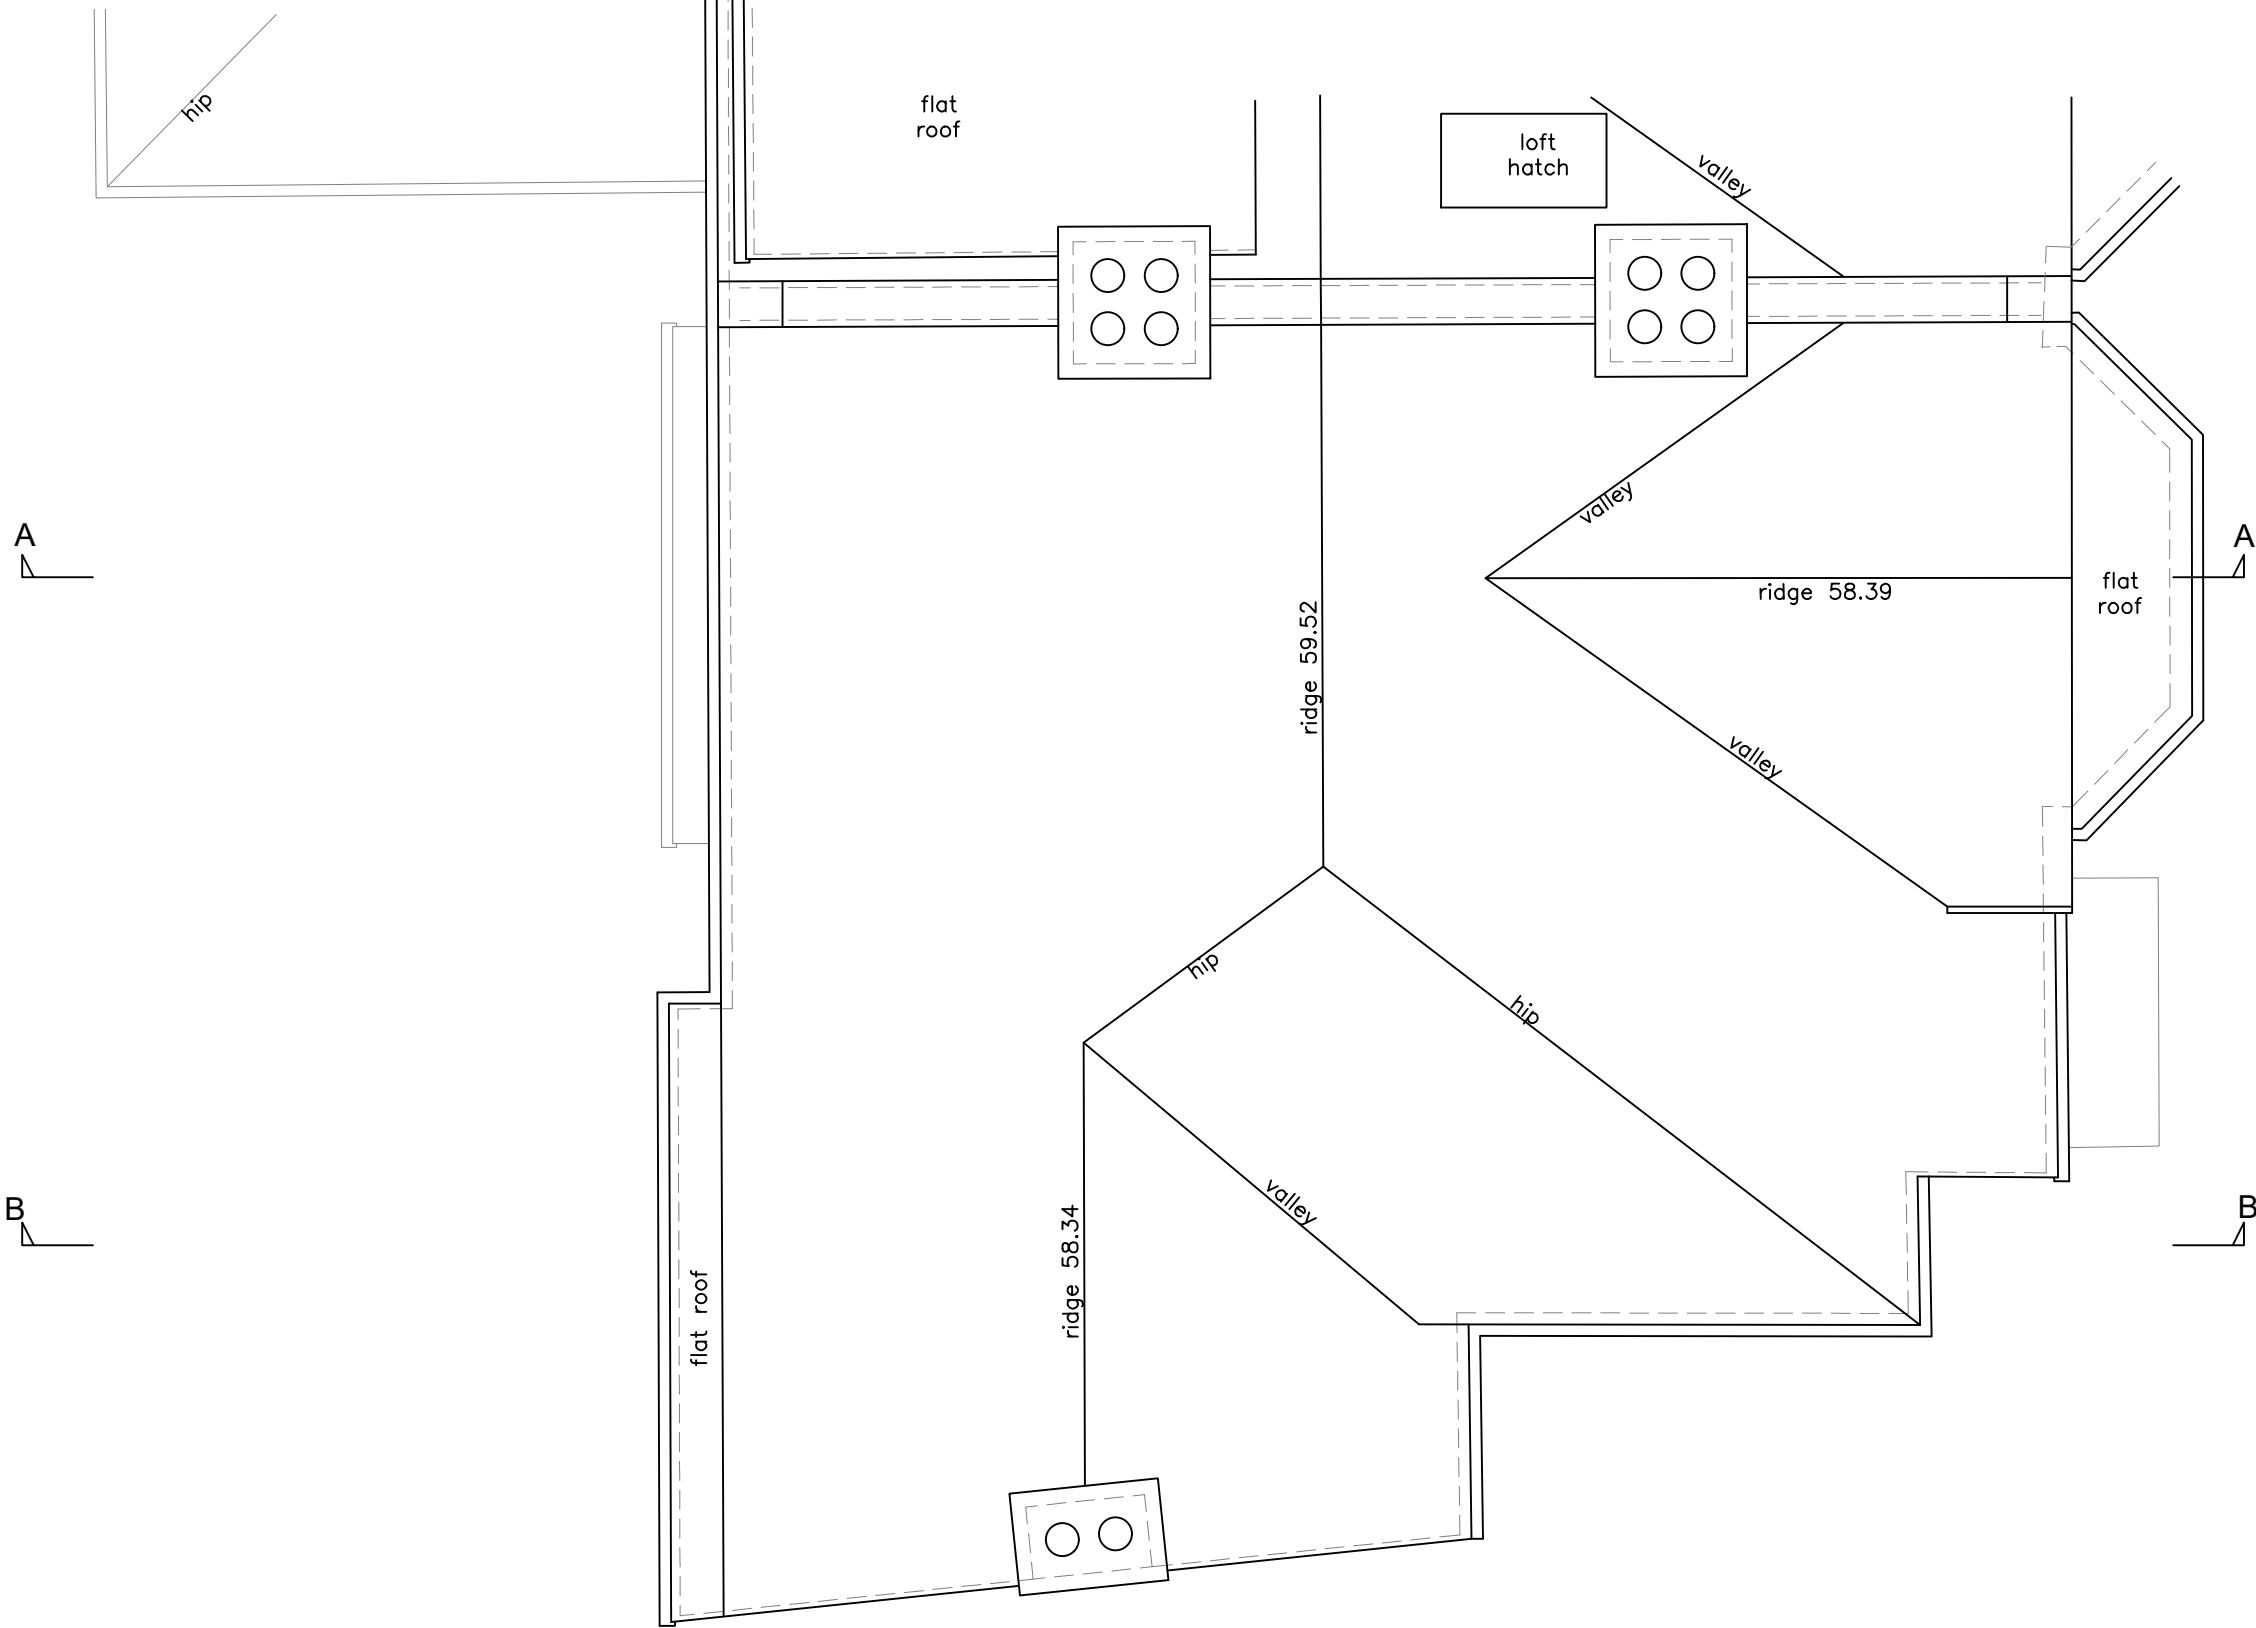

- Notes:
- Planners can scale from this drawing.
 - Contractor to verify all dimensions on site.
 - Any discrepancy to be reported to the architect for clarification.
 - Drawing and specifications to be read in conjunction with information from all other design consultants and contractors.
 - Drawings and specifications to be read in conjunction with Designer's Hazard and Environment Assessment Record in accordance with current CDM regulations.
 - All works to be carried out in accordance with the latest appropriate codes of practice and to comply with current building regulations.

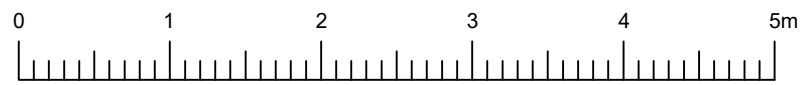


SCALE RULER

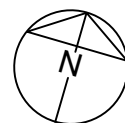

rev	details	date
project		
59 Queens Avenue N3 2NN		
drawing		
Roof Plan As Existing		
job no	drawing no	rev
2444	006	
status		
Planning		
date	scale @ A3	
11/03/24	1:50	
HARK ARCHITECTURE LTD		
E: info@harkarchitecture.co.uk		
T: 02081234620		



Front (East) Elevation

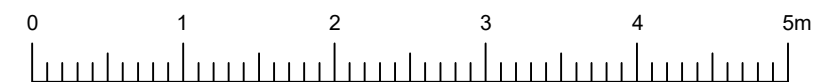

SCALE RULER


- Notes:
- Planners can scale from this drawing.
 - Contractor to verify all dimensions on site.
 - Any discrepancy to be reported to the architect for clarification.
 - Drawing and specifications to be read in conjunction with information from all other design consultants and contractors.
 - Drawings and specifications to be read in conjunction with Designer's Hazard and Environment Assessment Record in accordance with current CDM regulations.
 - All works to be carried out in accordance with the latest appropriate codes of practice and to comply with current building regulations.

rev	details	date
project		
59 Queens Avenue N3 2NN		
drawing		
Front Elevation As Existing		
job no	drawing no	rev
2444	007	
status		
Planning		
date	scale @ A3	
11/03/24	1:50	
HARK ARCHITECTURE LTD		
E: info@harkarchitecture.co.uk		
T: 02081234620		



- Notes:
- Planners can scale from this drawing.
 - Contractor to verify all dimensions on site.
 - Any discrepancy to be reported to the architect for clarification.
 - Drawing and specifications to be read in conjunction with information from all other design consultants and contractors.
 - Drawings and specifications to be read in conjunction with Designer's Hazard and Environment Assessment Record in accordance with current CDM regulations.
 - All works to be carried out in accordance with the latest appropriate codes of practice and to comply with current building regulations.

Rear (West) Elevation

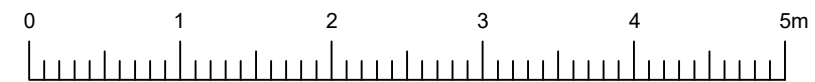


SCALE RULER

rev	details	date
project	59 Queens Avenue N3 2NN	
drawing	Rear Elevation As Existing	
job no	drawing no	rev
2444	008	
status	Planning	
date	scale @ A3	
11/03/24	1:50	
HARK ARCHITECTURE LTD		
E: info@harkarchitecture.co.uk T: 02081234620		

- Notes:
- Planners can scale from this drawing.
 - Contractor to verify all dimensions on site.
 - Any discrepancy to be reported to the architect for clarification.
 - Drawing and specifications to be read in conjunction with information from all other design consultants and contractors.
 - Drawings and specifications to be read in conjunction with Designer's Hazard and Environment Assessment Record in accordance with current CDM regulations.
 - All works to be carried out in accordance with the latest appropriate codes of practice and to comply with current building regulations.



Side (South) Elevation

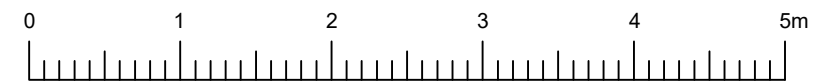

SCALE RULER

rev	details	date
project		
59 Queens Avenue N3 2NN		
drawing		
Side Elevation As Existing		
job no	drawing no	rev
2444	009	
status		
Planning		
date	scale @ A3	
11/03/24	1:50	

HARK ARCHITECTURE LTD

E: info@harkarchitecture.co.uk
T: 02081234620



- Notes:
- Planners can scale from this drawing.
 - Contractor to verify all dimensions on site.
 - Any discrepancy to be reported to the architect for clarification.
 - Drawing and specifications to be read in conjunction with information from all other design consultants and contractors.
 - Drawings and specifications to be read in conjunction with Designer's Hazard and Environment Assessment Record in accordance with current CDM regulations.
 - All works to be carried out in accordance with the latest appropriate codes of practice and to comply with current building regulations.

Section A-A
As Existing




SCALE RULER

rev	details	date
project		
59 Queens Avenue N3 2NN		
drawing		
Section AA As Existing		
job no	drawing no	rev
2444	010	
status		
Planning		
date	scale @ A3	
11/03/24	1:50	

HARK ARCHITECTURE LTD

E: info@harkarchitecture.co.uk
T: 02081234620

- Notes:
- Planners can scale from this drawing.
 - Contractor to verify all dimensions on site.
 - Any discrepancy to be reported to the architect for clarification.
 - Drawing and specifications to be read in conjunction with information from all other design consultants and contractors.
 - Drawings and specifications to be read in conjunction with Designer's Hazard and Environment Assessment Record in accordance with current CDM regulations.
 - All works to be carried out in accordance with the latest appropriate codes of practice and to comply with current building regulations.

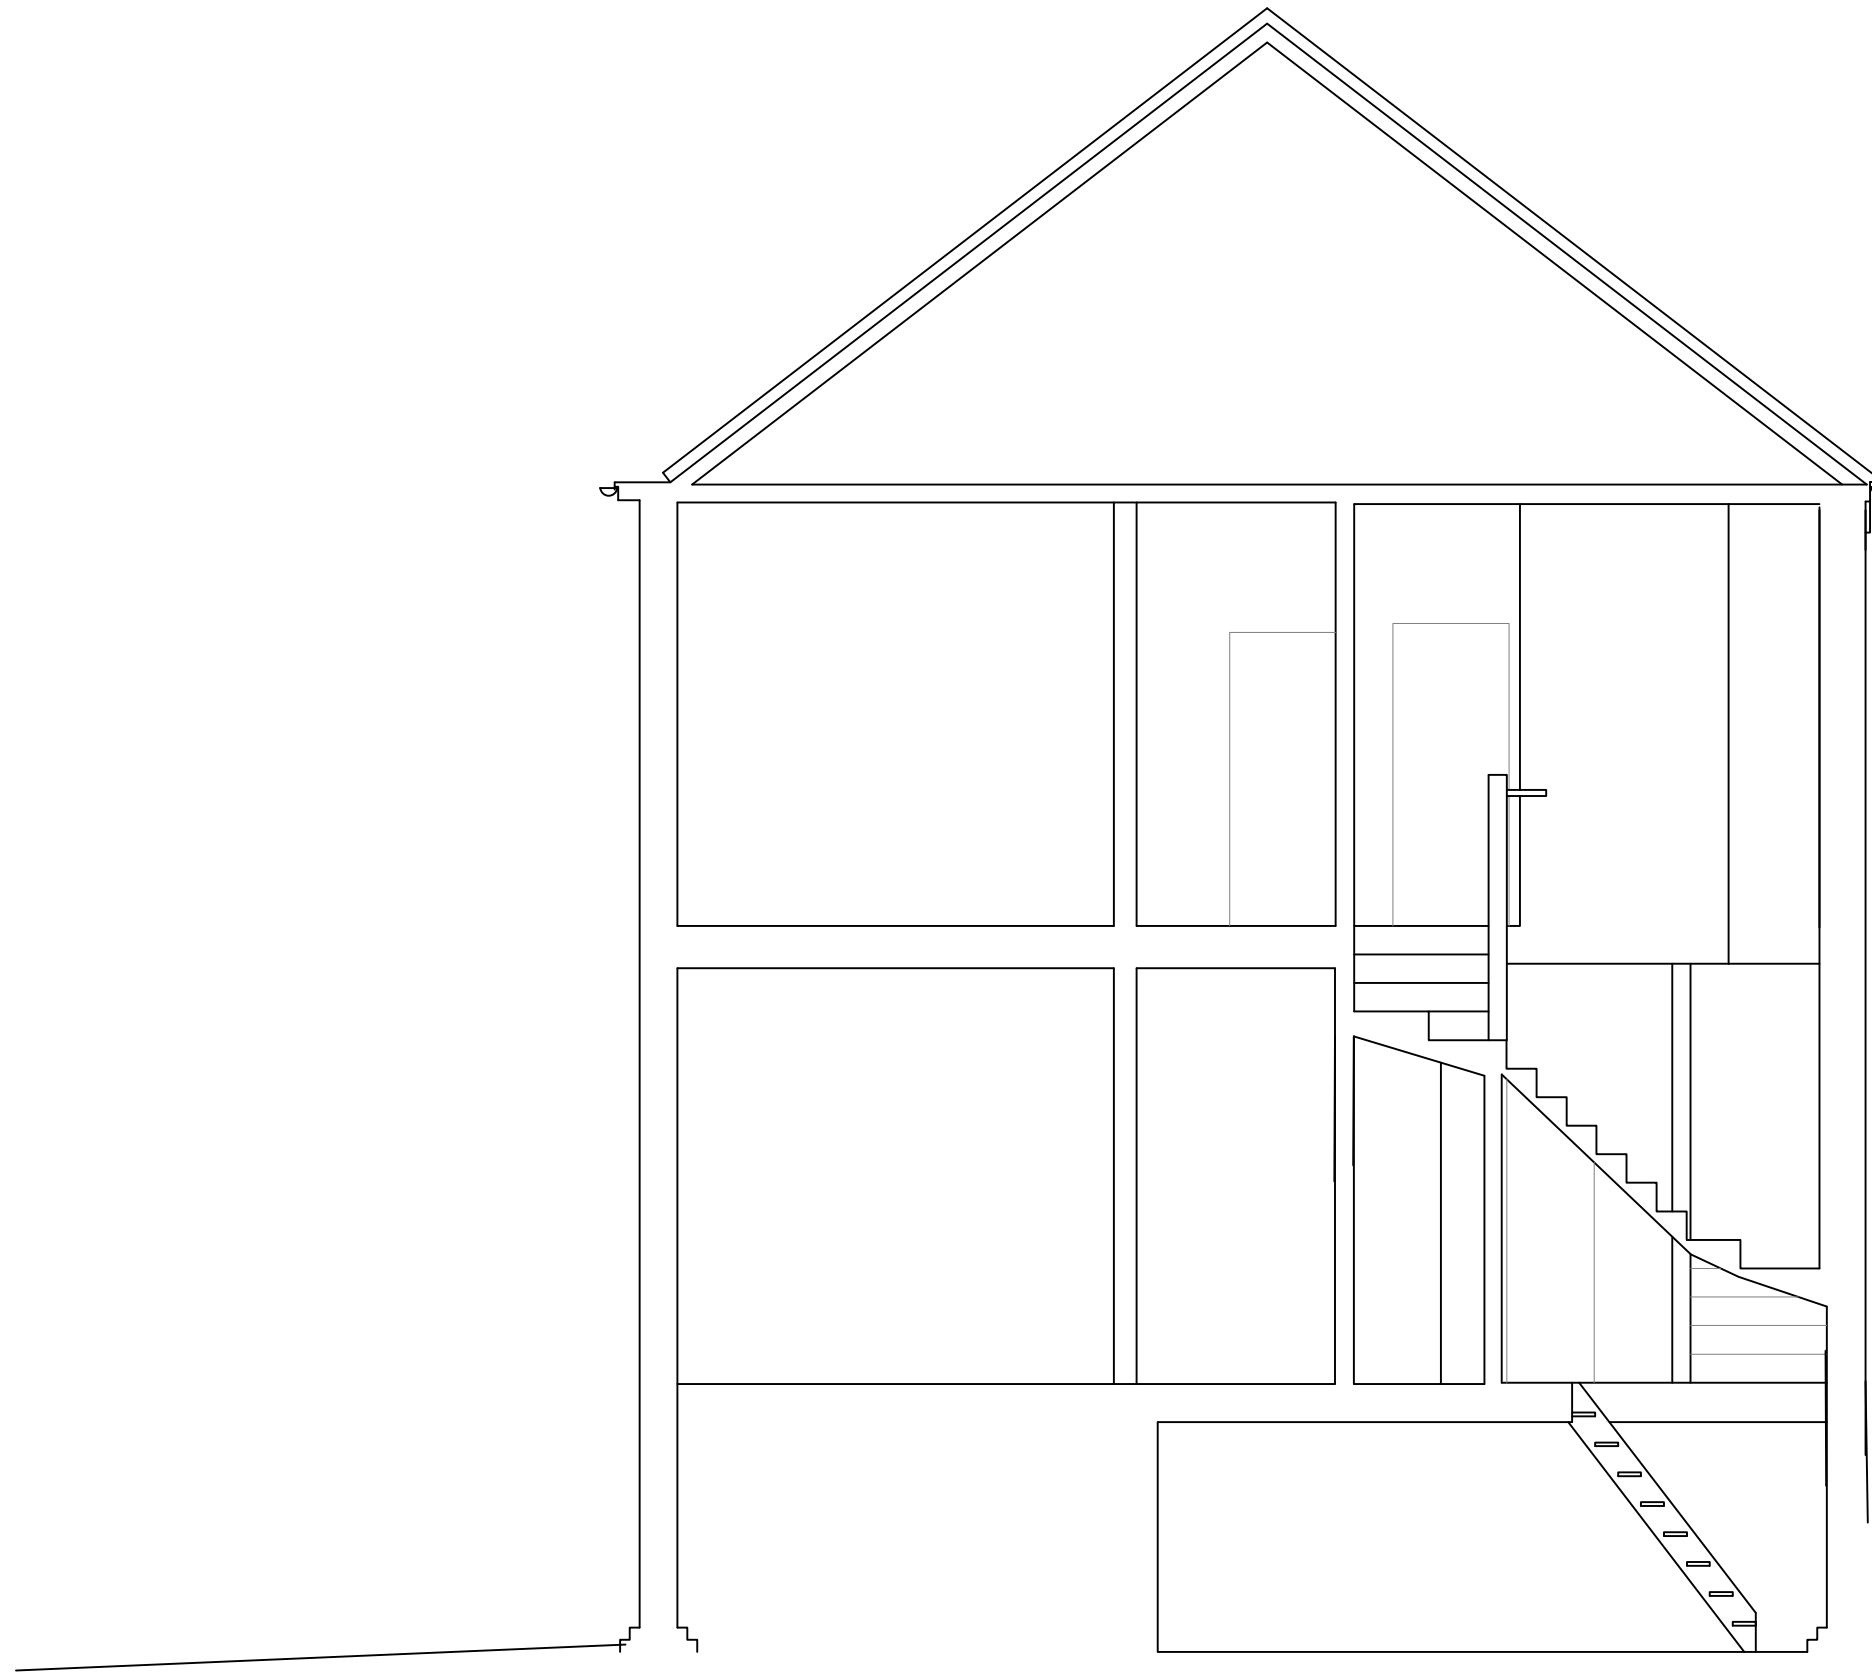

Section B-B As Existing

rev	details	date
project		
59 Queens Avenue N3 2NN		
drawing		
Section BB As Existing		
job no	drawing no	rev
2444	011	
status		
Planning		
date	scale @ A3	
11/03/24	1:50	
HARK ARCHITECTURE LTD		
E: info@harkarchitecture.co.uk		
T: 02081234620		