





ENGEL PARK ROAD

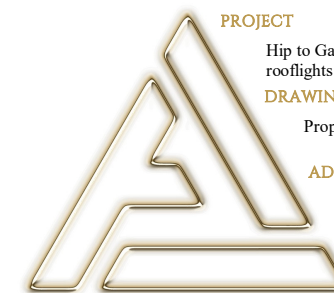

PROJECT
 Hip to Gable Loft conversion with dormer window and 3 new rooflights at roof front slope plus Front Porch
DRAWING TITLE
 Proposed Ground Floor Plan
ADDRESS
 81 Engel Park, NW7 2HN
CLIENT
 Proficiency Design & Build


DATE 09-04-24
REV -
DWG NO. PR-103-01

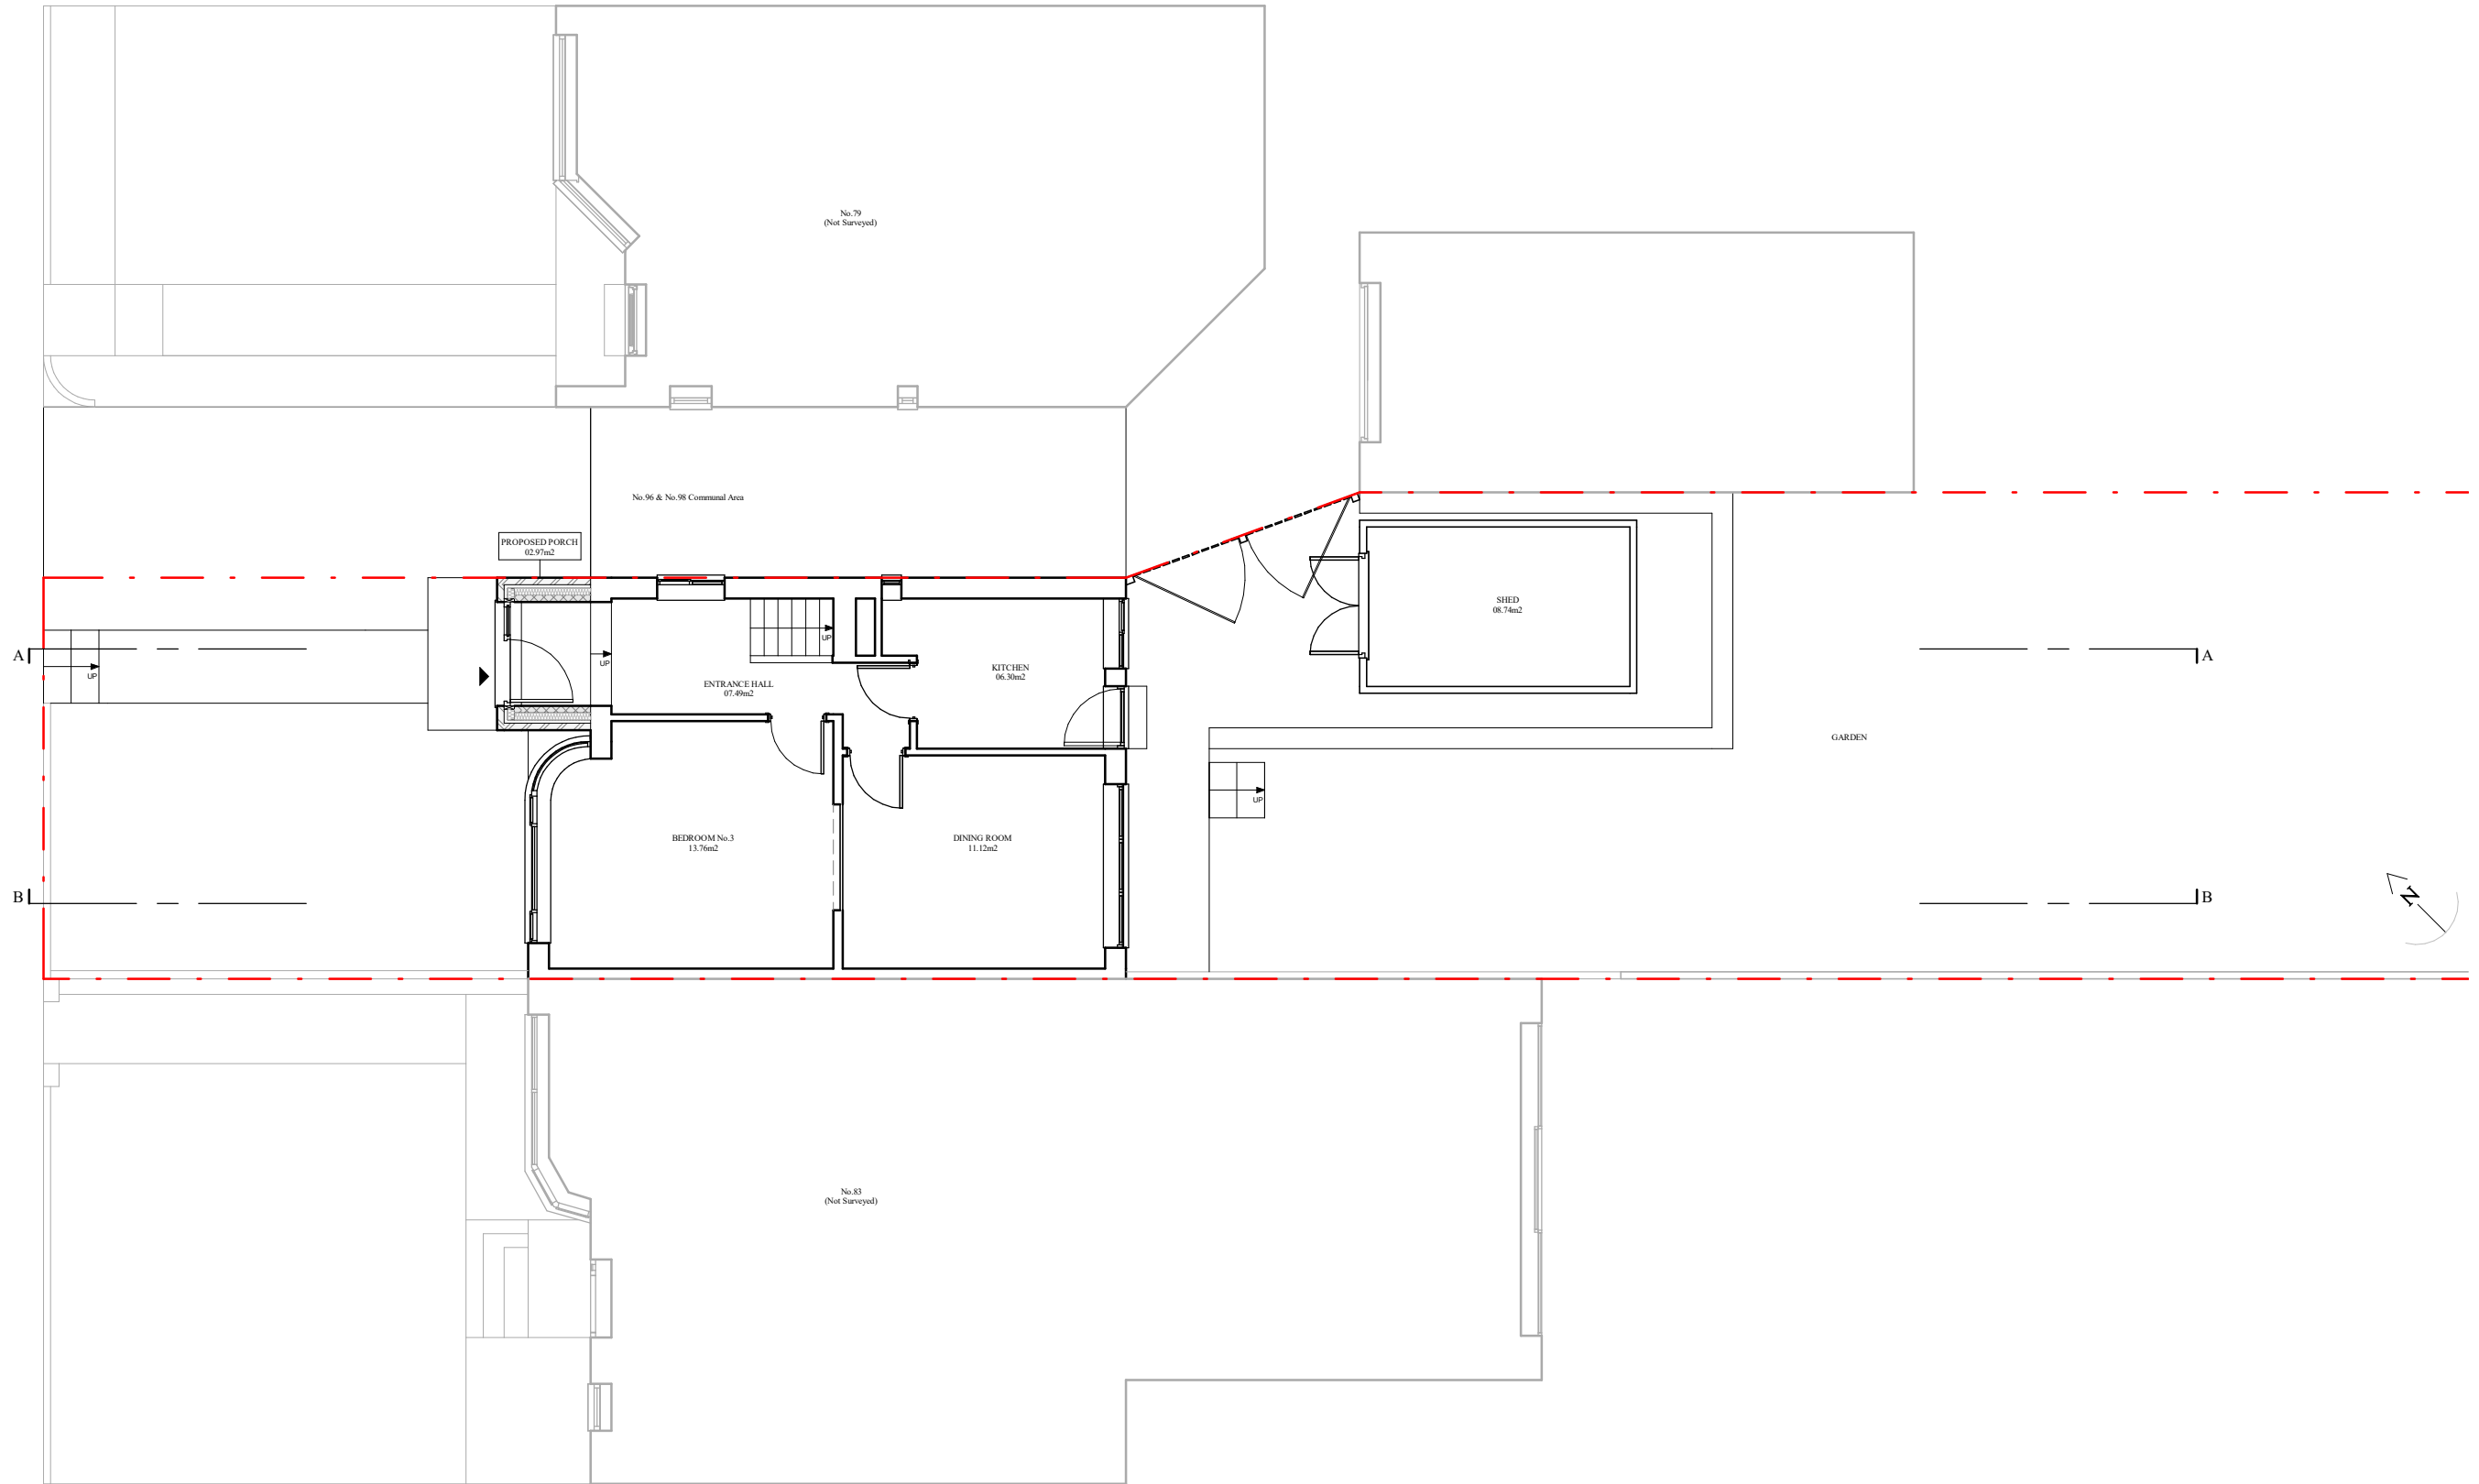

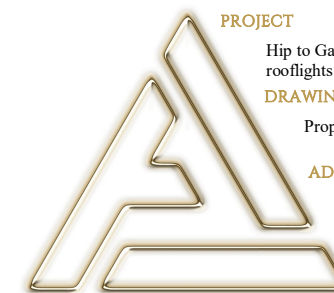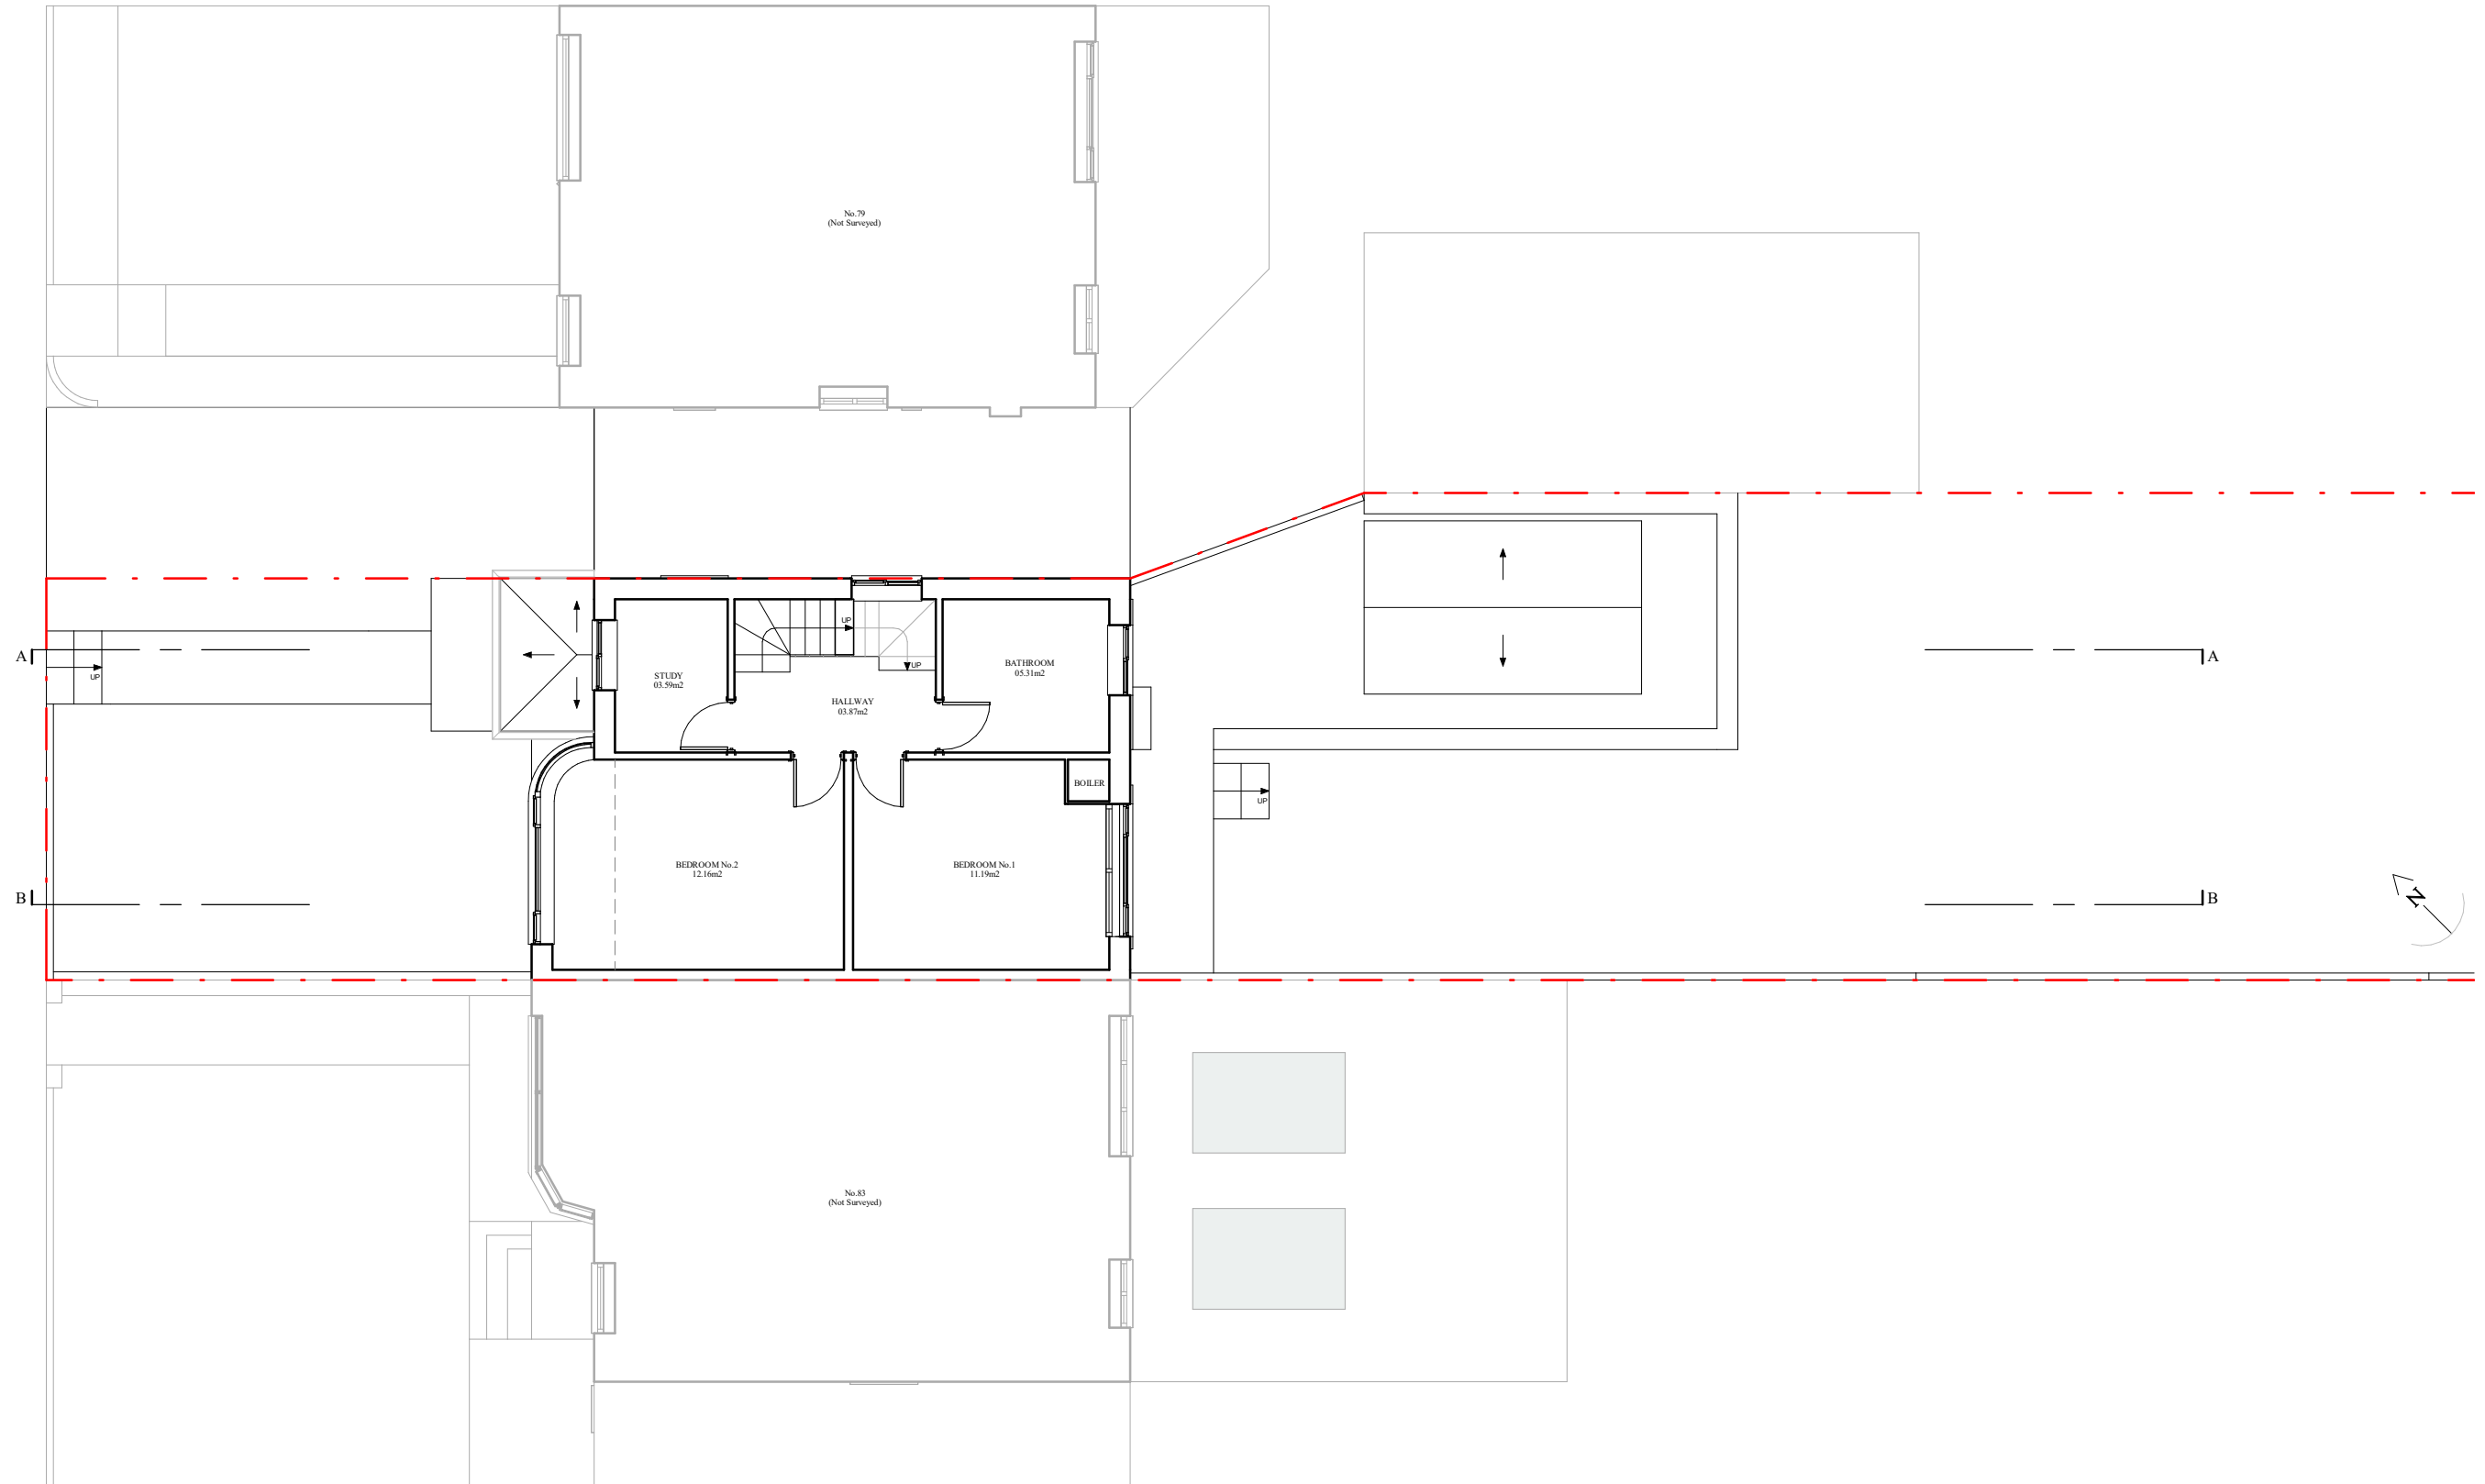

PROJECT
 Hip to Gable Loft conversion with dormer window and 3 new rooflights at roof front slope plus Front Porch
DRAWING TITLE
 Proposed First Floor Plan
ADDRESS
 81 Engel Park, NW7 2HN
CLIENT
 Proficiency Design & Build

DATE 09-04-24
REV -
DWG NO. PR-103-02

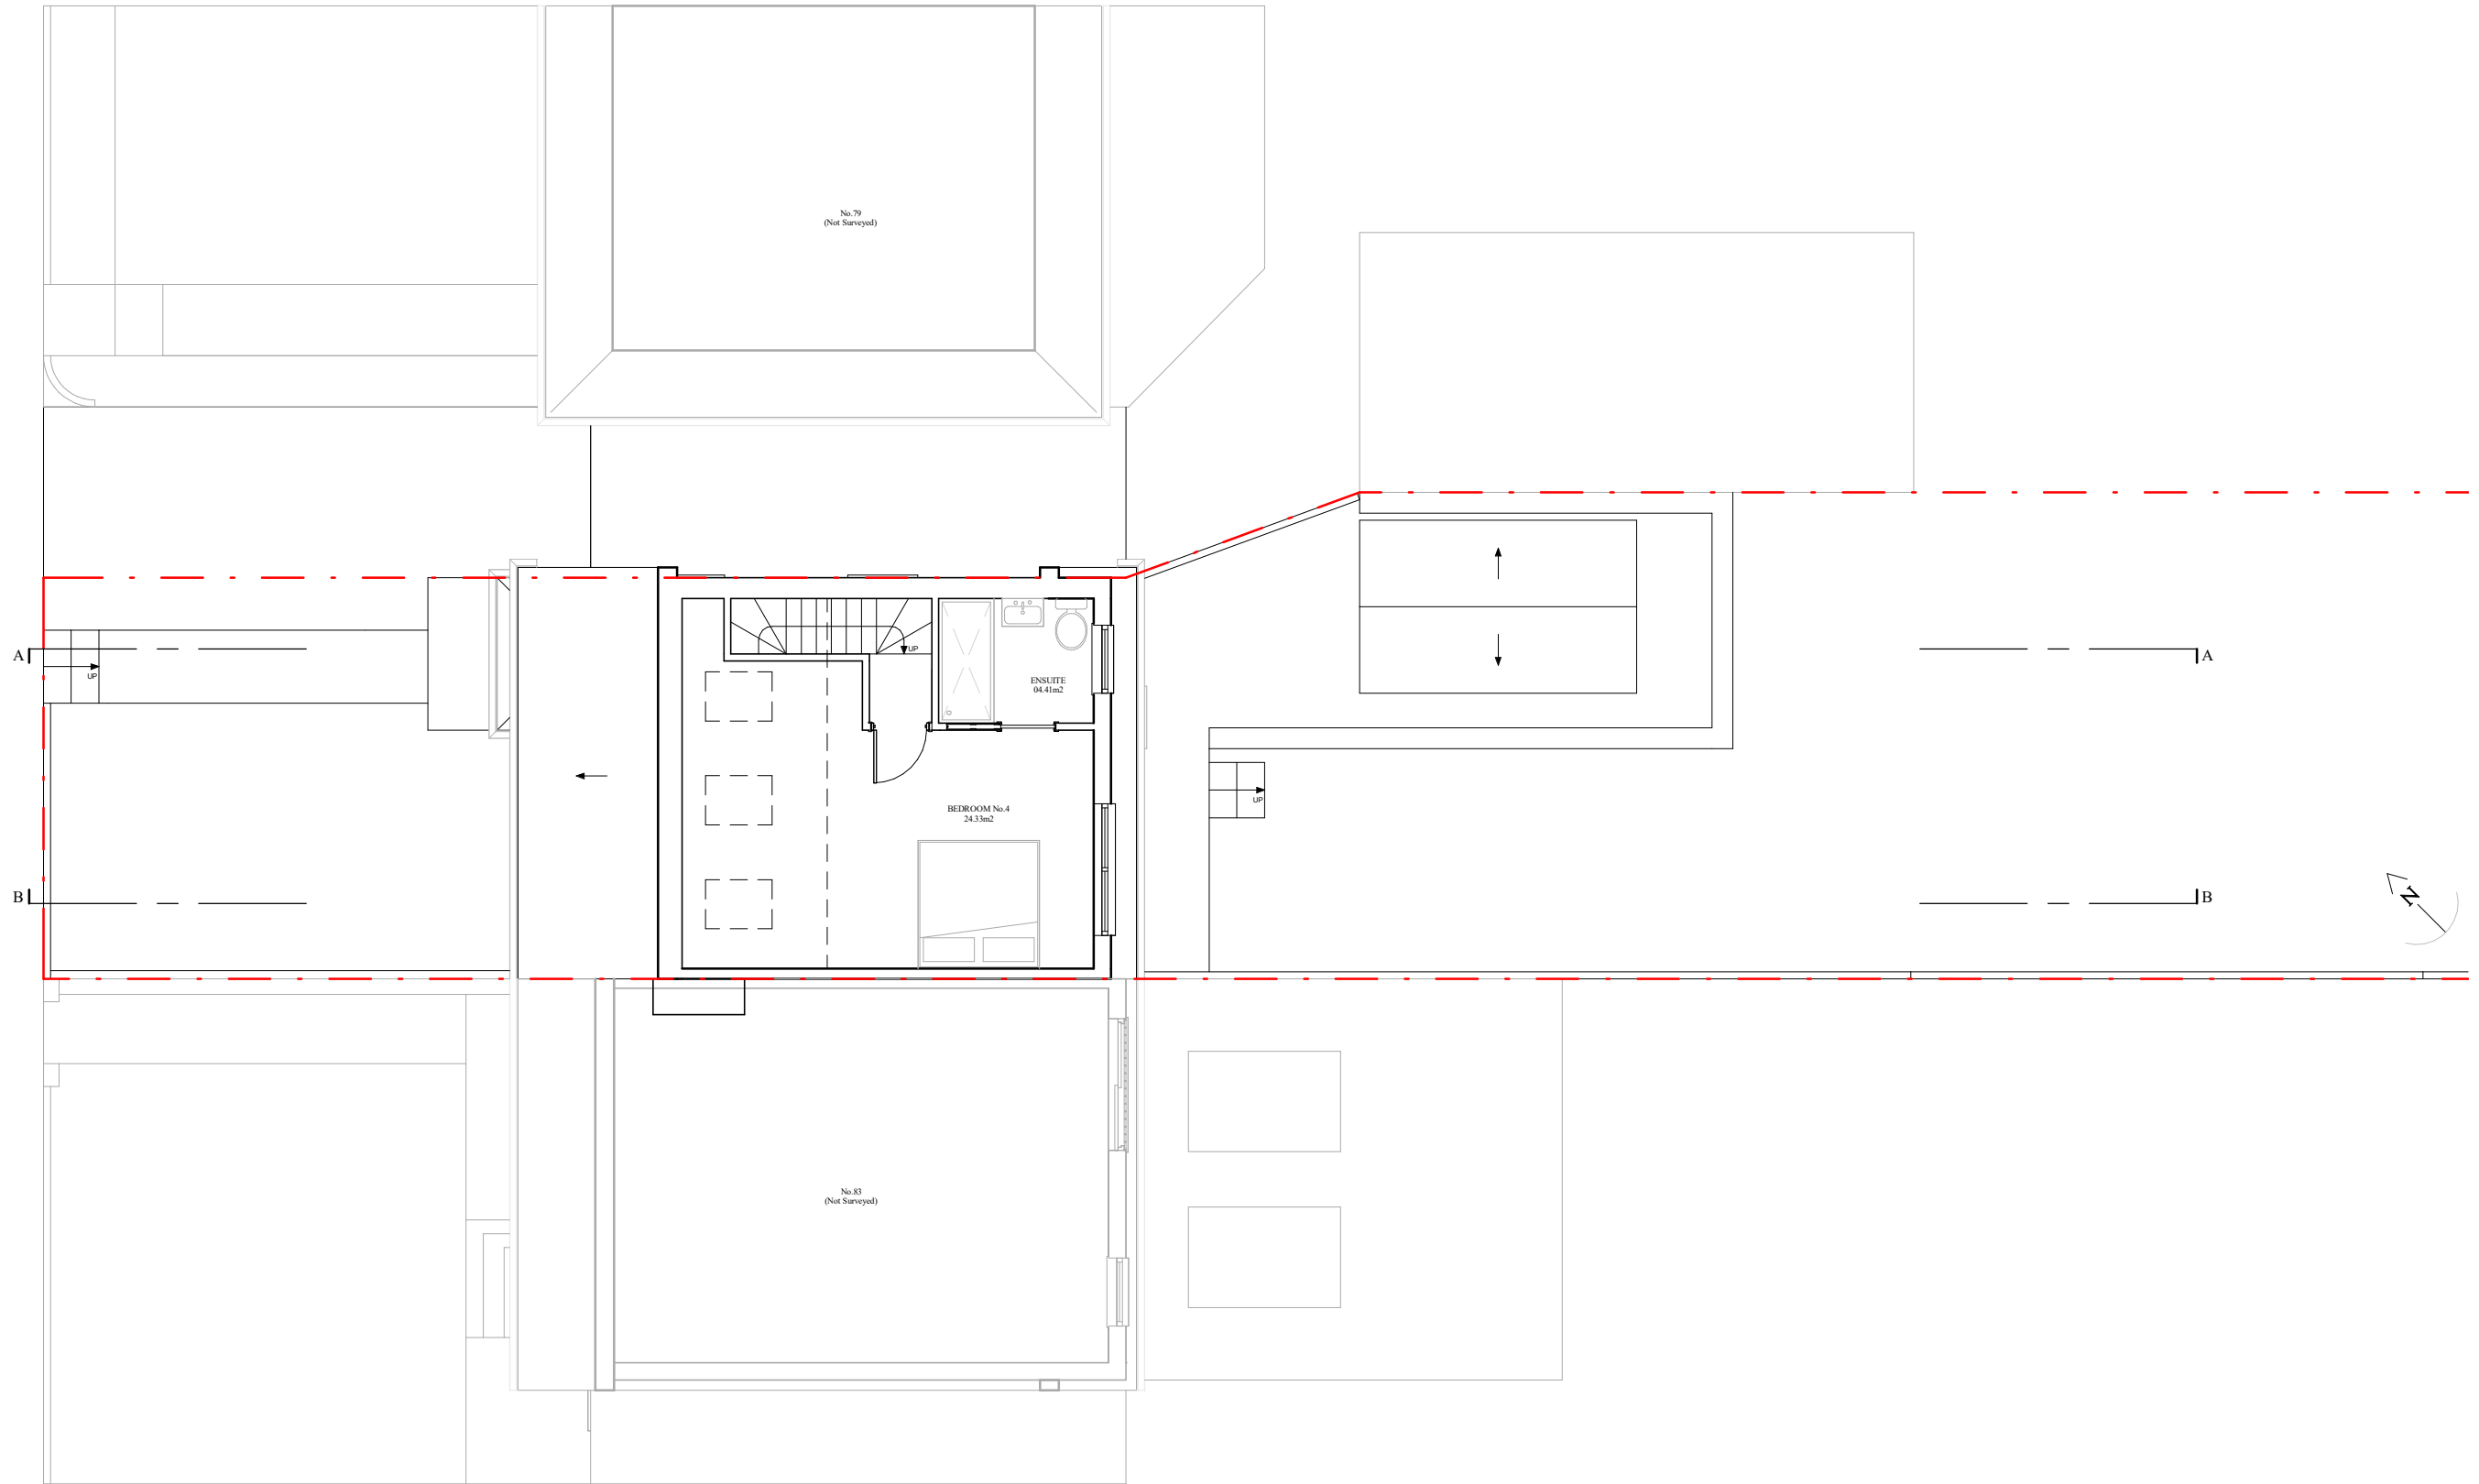


PROJECT
 Hip to Gable Loft conversion with dormer window and 3 new rooflights at roof front slope plus Front Porch


DRAWING TITLE
 Proposed Loft Plan

ADDRESS
 81 Engel Park, NW7 2HN

CLIENT
 Proficiency Design & Build

DATE 09-04-24 **REV** - **DWG NO.** PR-103-03

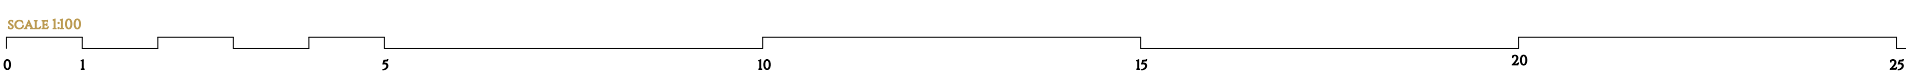

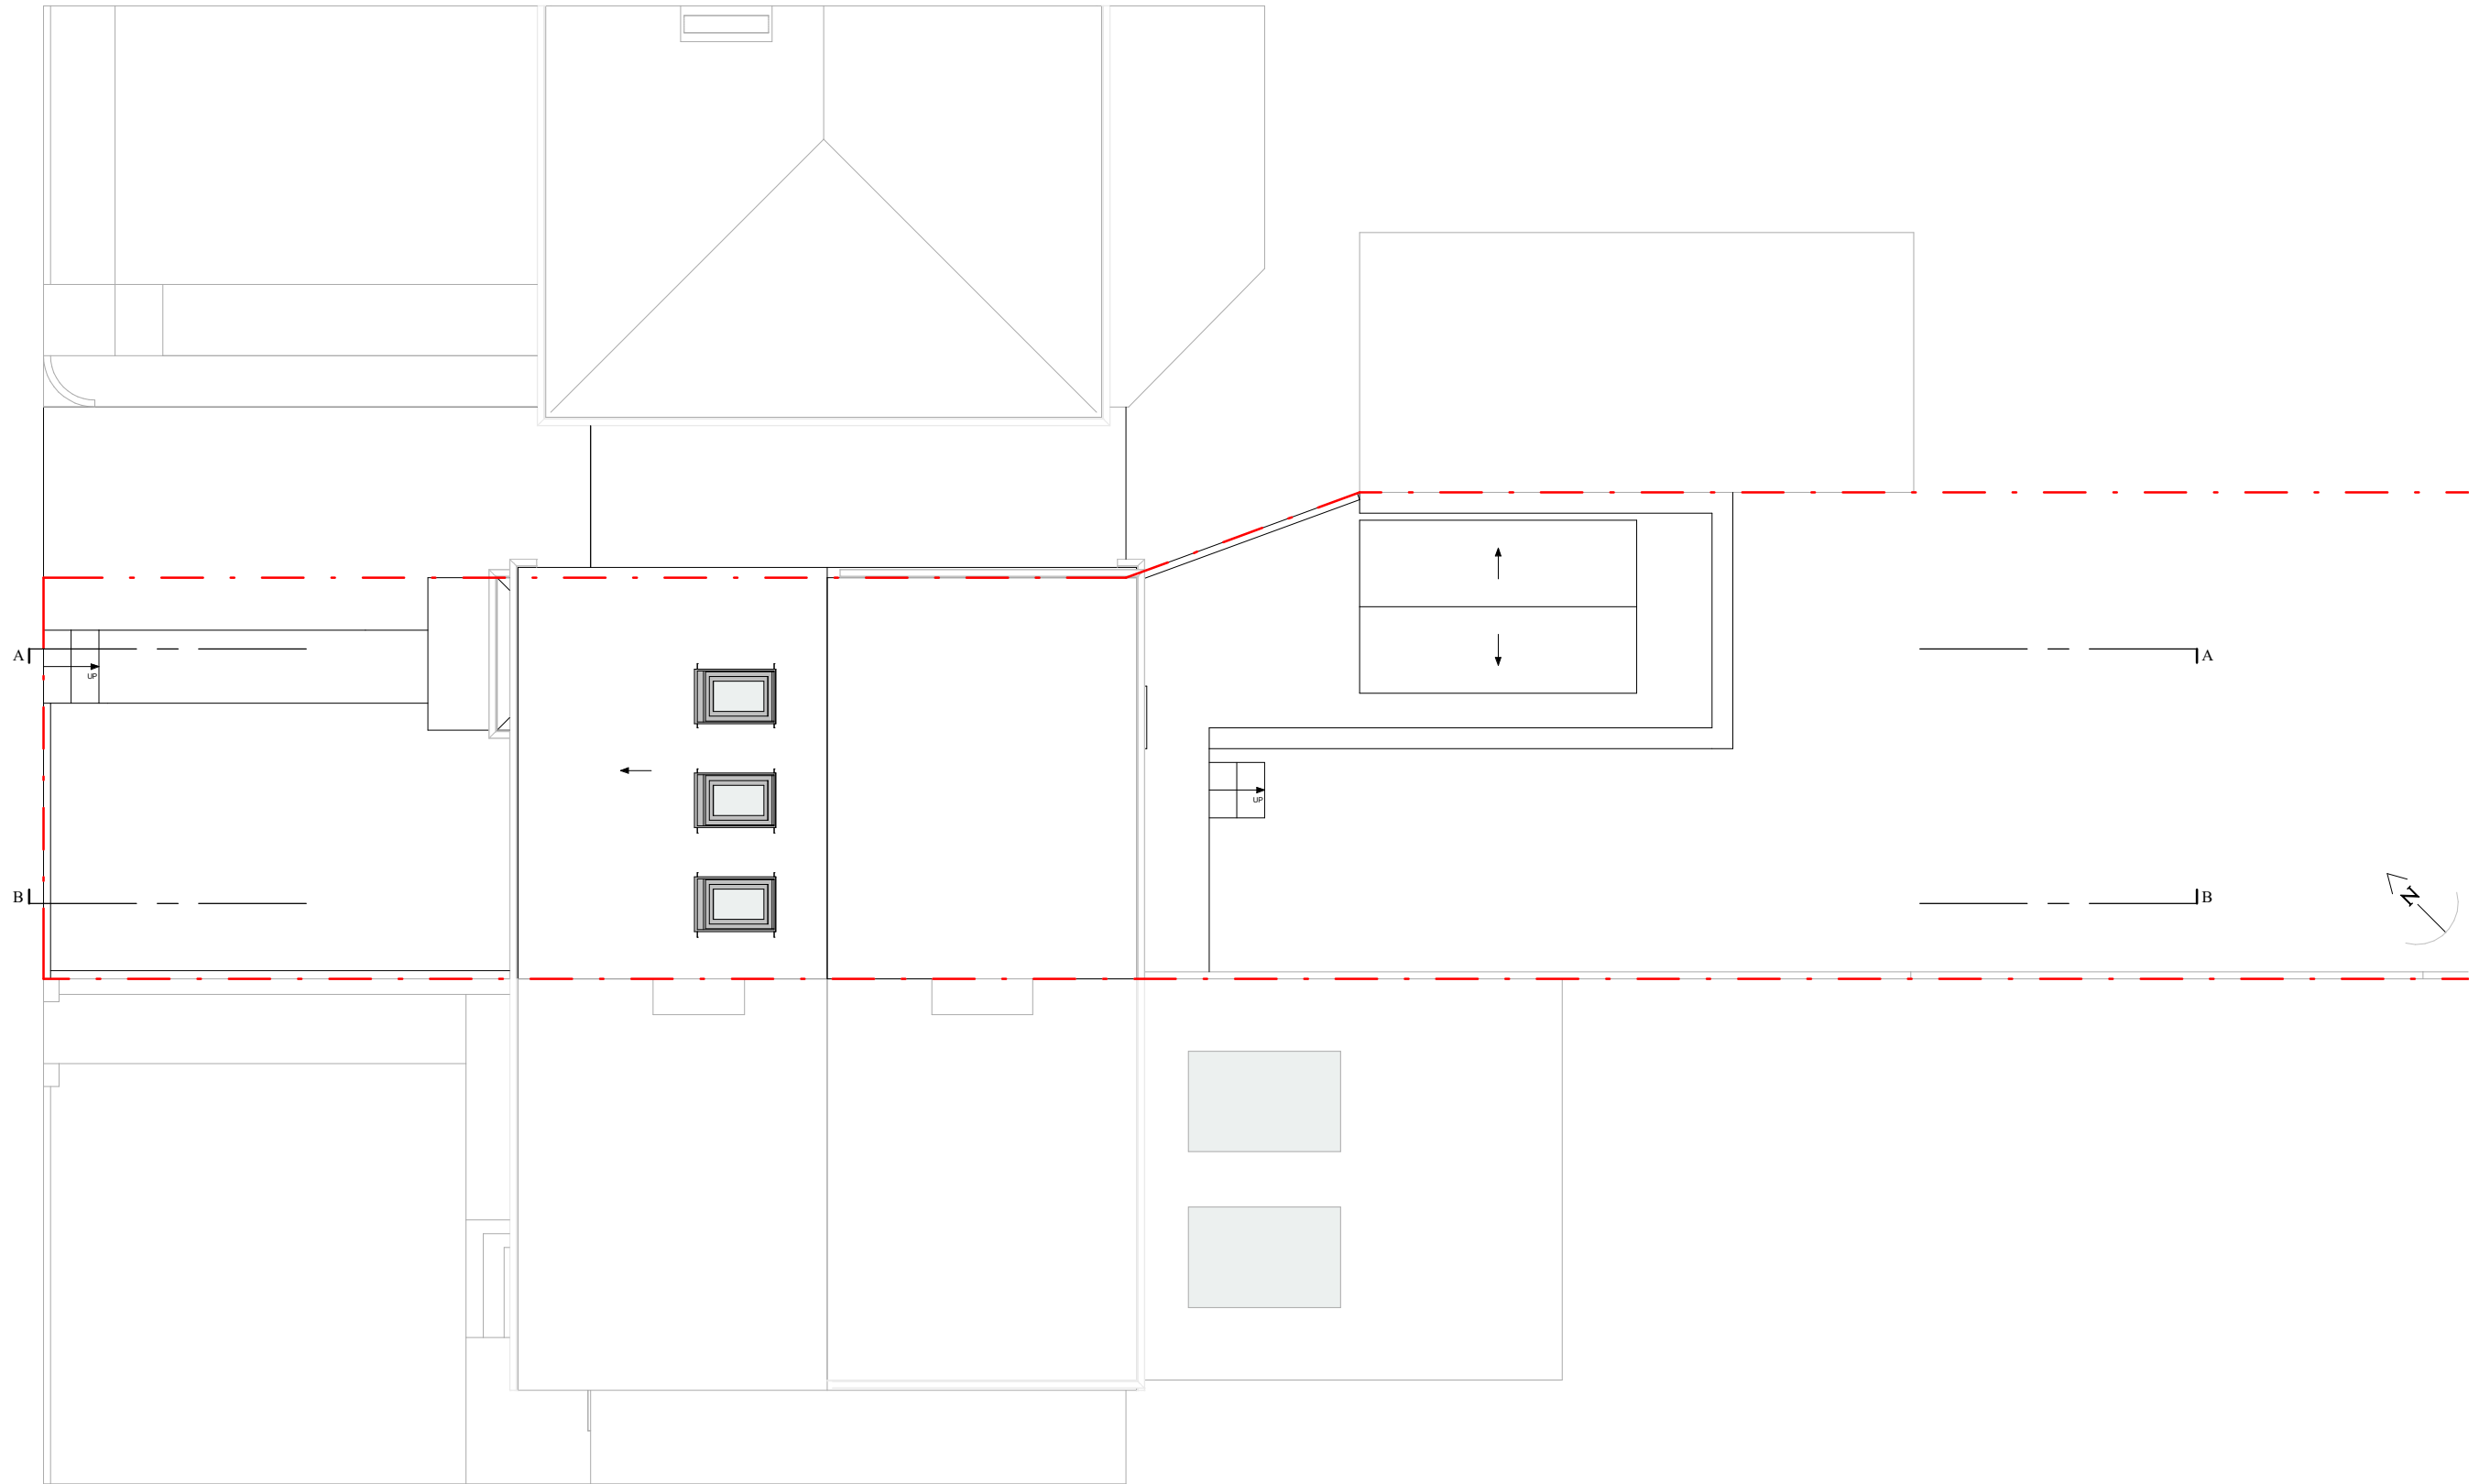

PROJECT

Hip to Gable Loft conversion with dormer window and 3 new rooflights at roof front slope plus Front Porch

DRAWING TITLE

Proposed Roof Plan

ADDRESS


81 Engel Park, NW7 2HN

CLIENT

Proficiency Design & Build


DATE REV DWG NO.

09-04-24 - PR-103-04

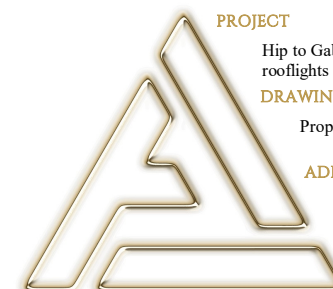



FRONT ELEVATION

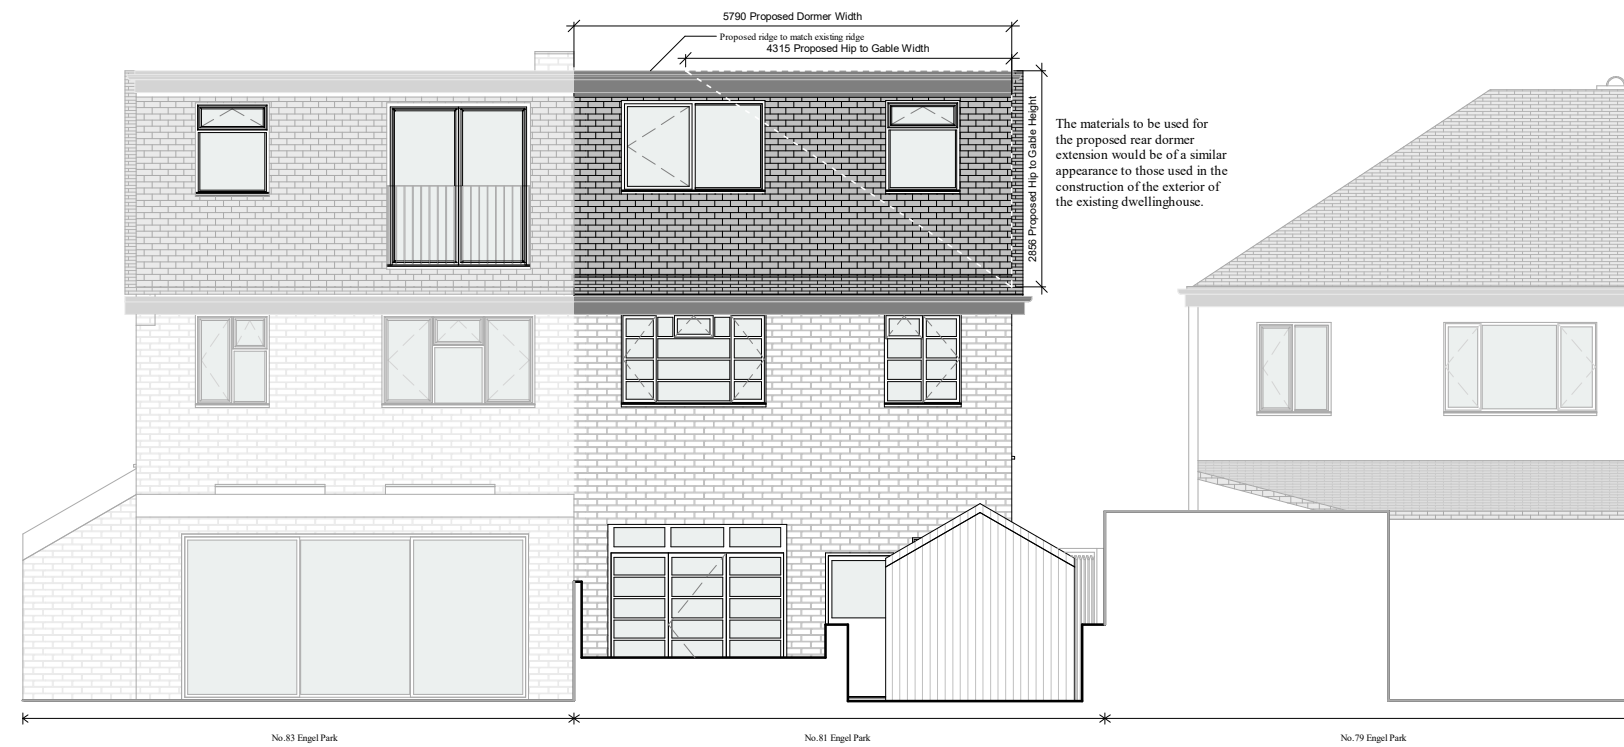

REAR ELEVATION

PROJECT

Hip to Gable Loft conversion with dormer window and 3 new rooflights at roof front slope plus Front Porch

DRAWING TITLE

Proposed Front & Rear Elevation

ADDRESS


81 Engel Park, NW7 2HN


CLIENT

Proficiency Design & Build


DATE REV DWG NO.

09-04-24 - PR-103-05

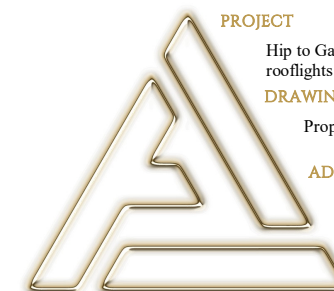

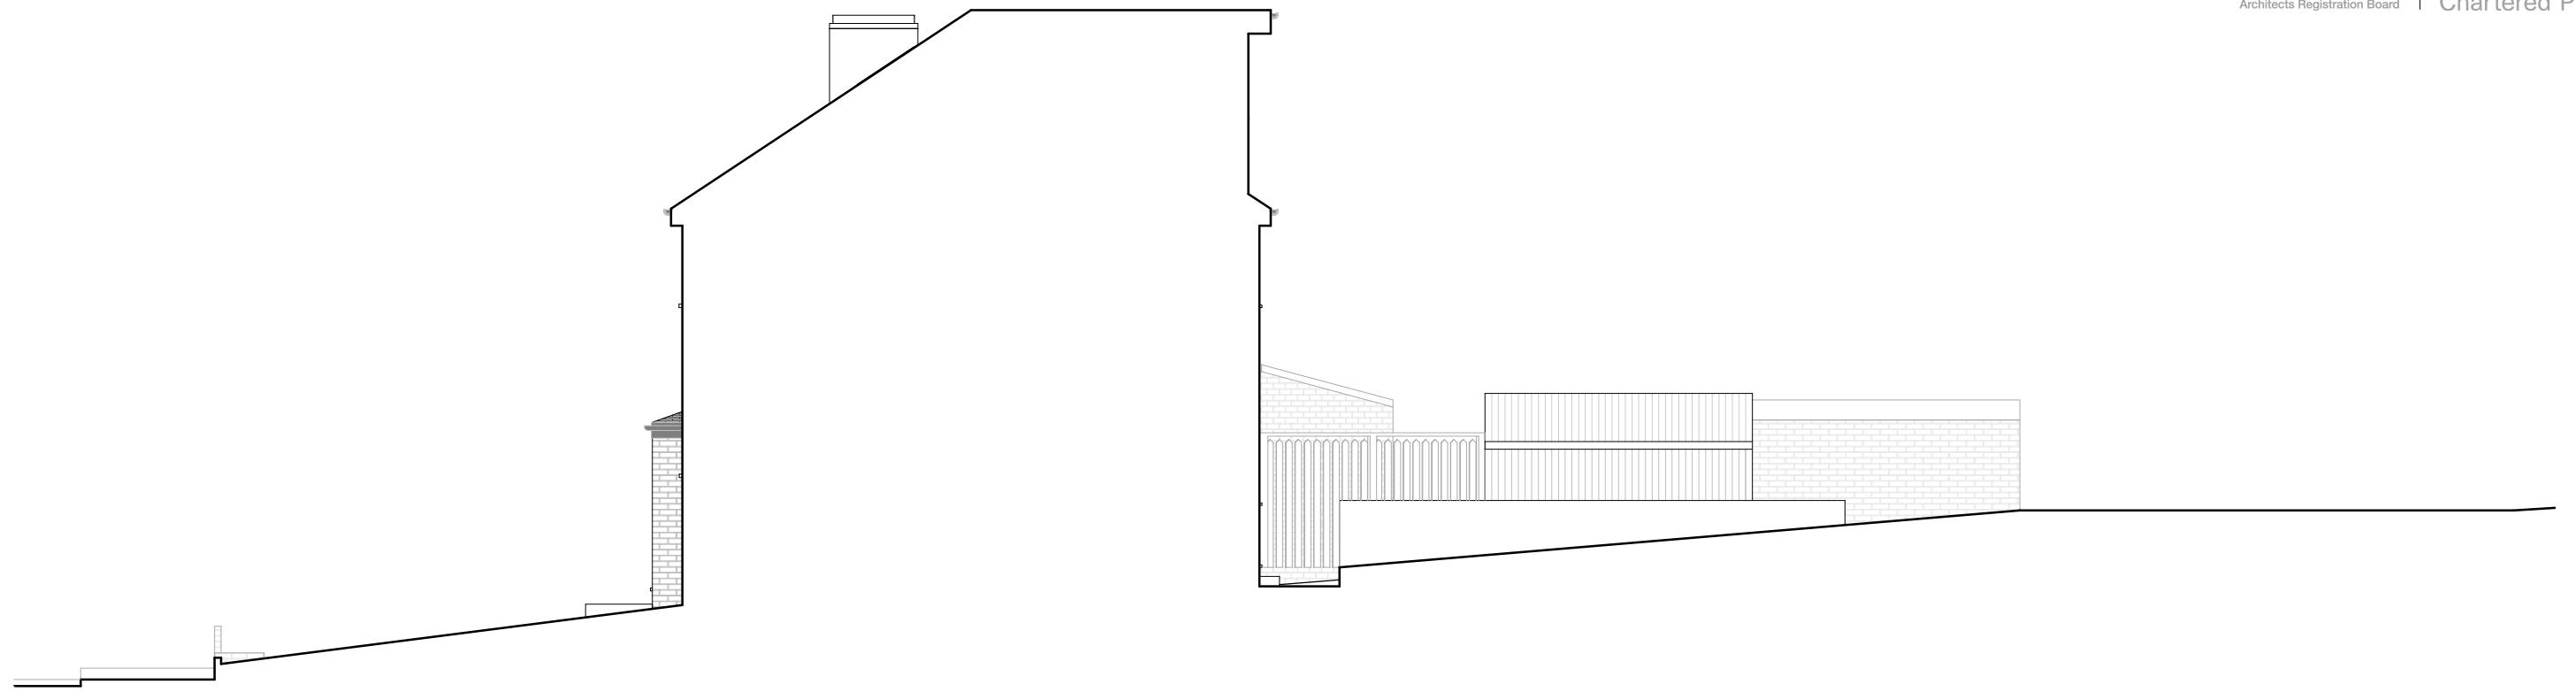

RIGHT HAND SIDE ELEVATION

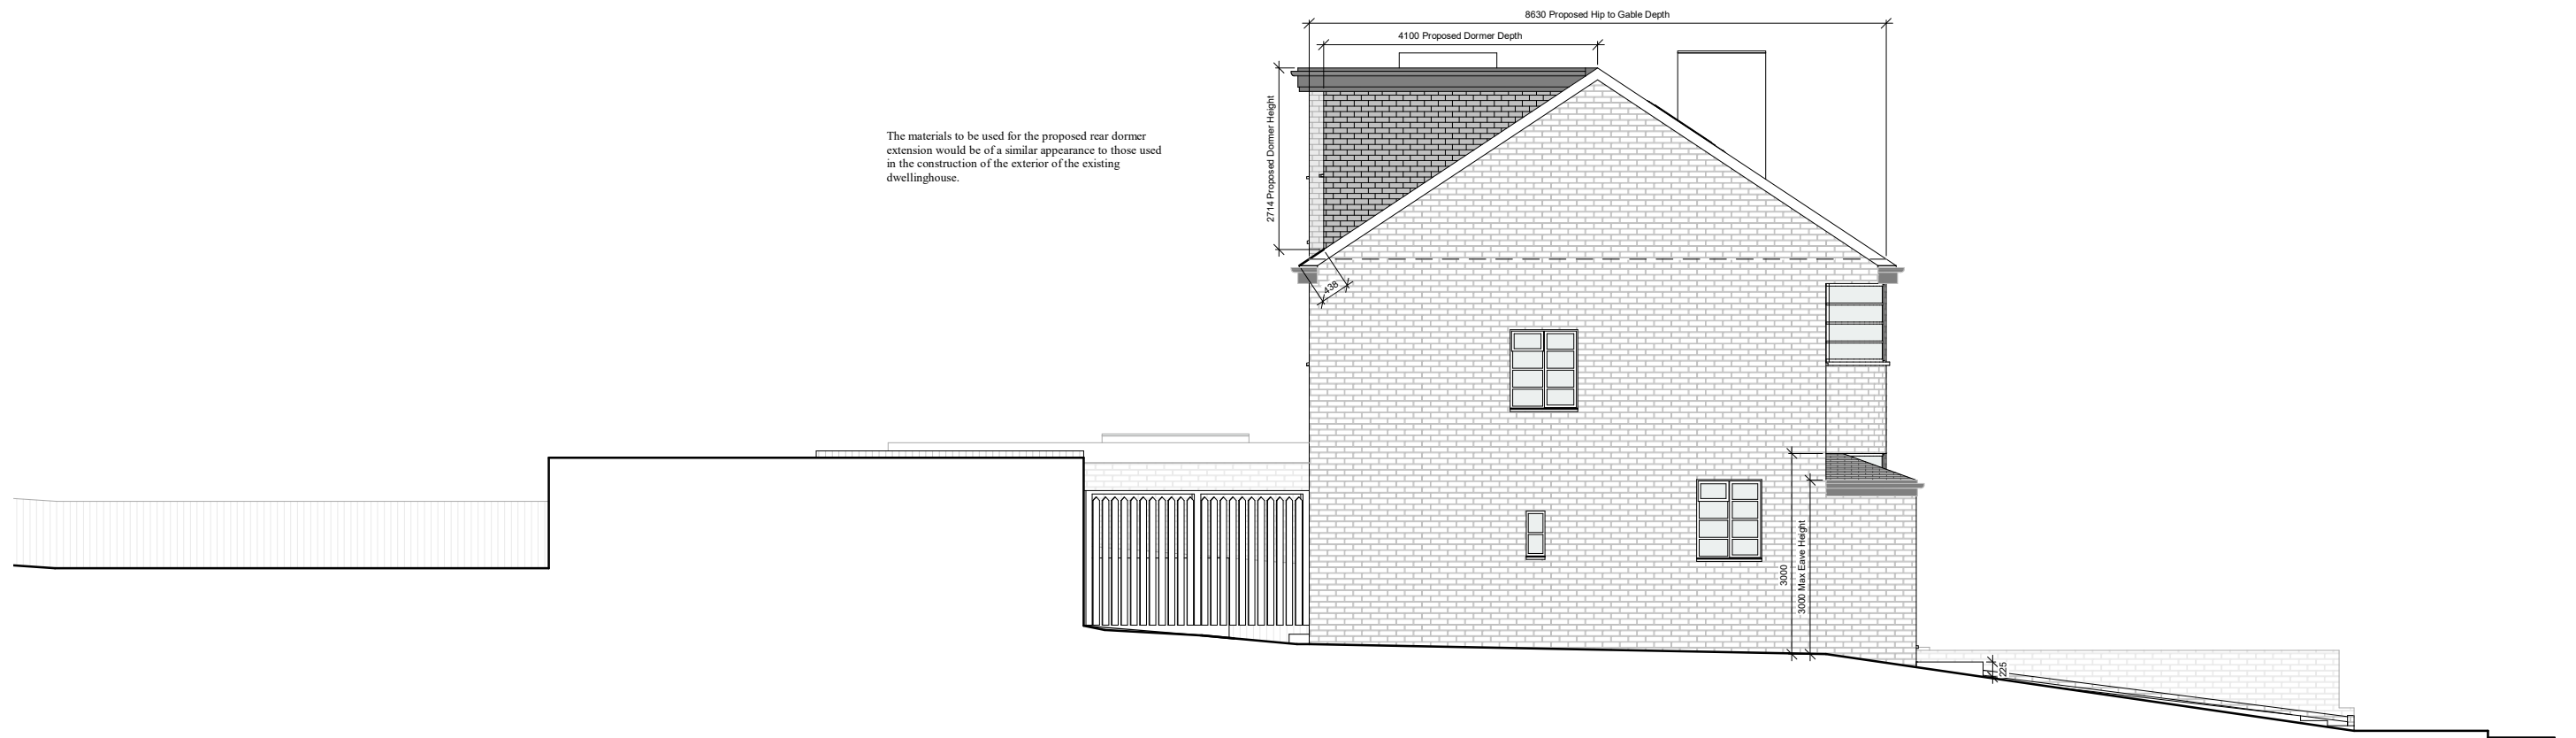

LEFT HAND SIDE ELEVATION

PROJECT
Hip to Gable Loft conversion with dormer window and 3 new rooflights at roof front slope plus Front Porch

DRAWING TITLE
Proposed LHS & RHS Elevation

ADDRESS
81 Engel Park, NW7 2HN

CLIENT
Proficiency Design & Build

DATE 09-04-24
REV -
DWG NO. PR-103-06

NOTE FOR THE PLANNING OFFICER

LOFT:

- PROPOSED LOFT ADDITIONAL VOLUME NOT TO EXCEED 50m³

PROPOSED ADDITIONAL VOLUME = 49.935m³

See Drawing PR-103-08 for calculations

- PROPOSED DORMER TO BE SET BACK MIN. 200mm FROM THE EAVE


- PROPOSED ROOFLIGHTS NOT TO PROTRUDE MORE THAN 150mm FROM EXISTING ROOF SLOPE PLAN

PORCH:


- PROPOSED PORCH NOT TO EXCEED 3m² OF AREA

- PROPOSED PORCH EAVE HEIGHT NOT TO EXCEED 3m

- PROPOSED PORCH ROOF RIDGE NOT TO EXCEED 4m

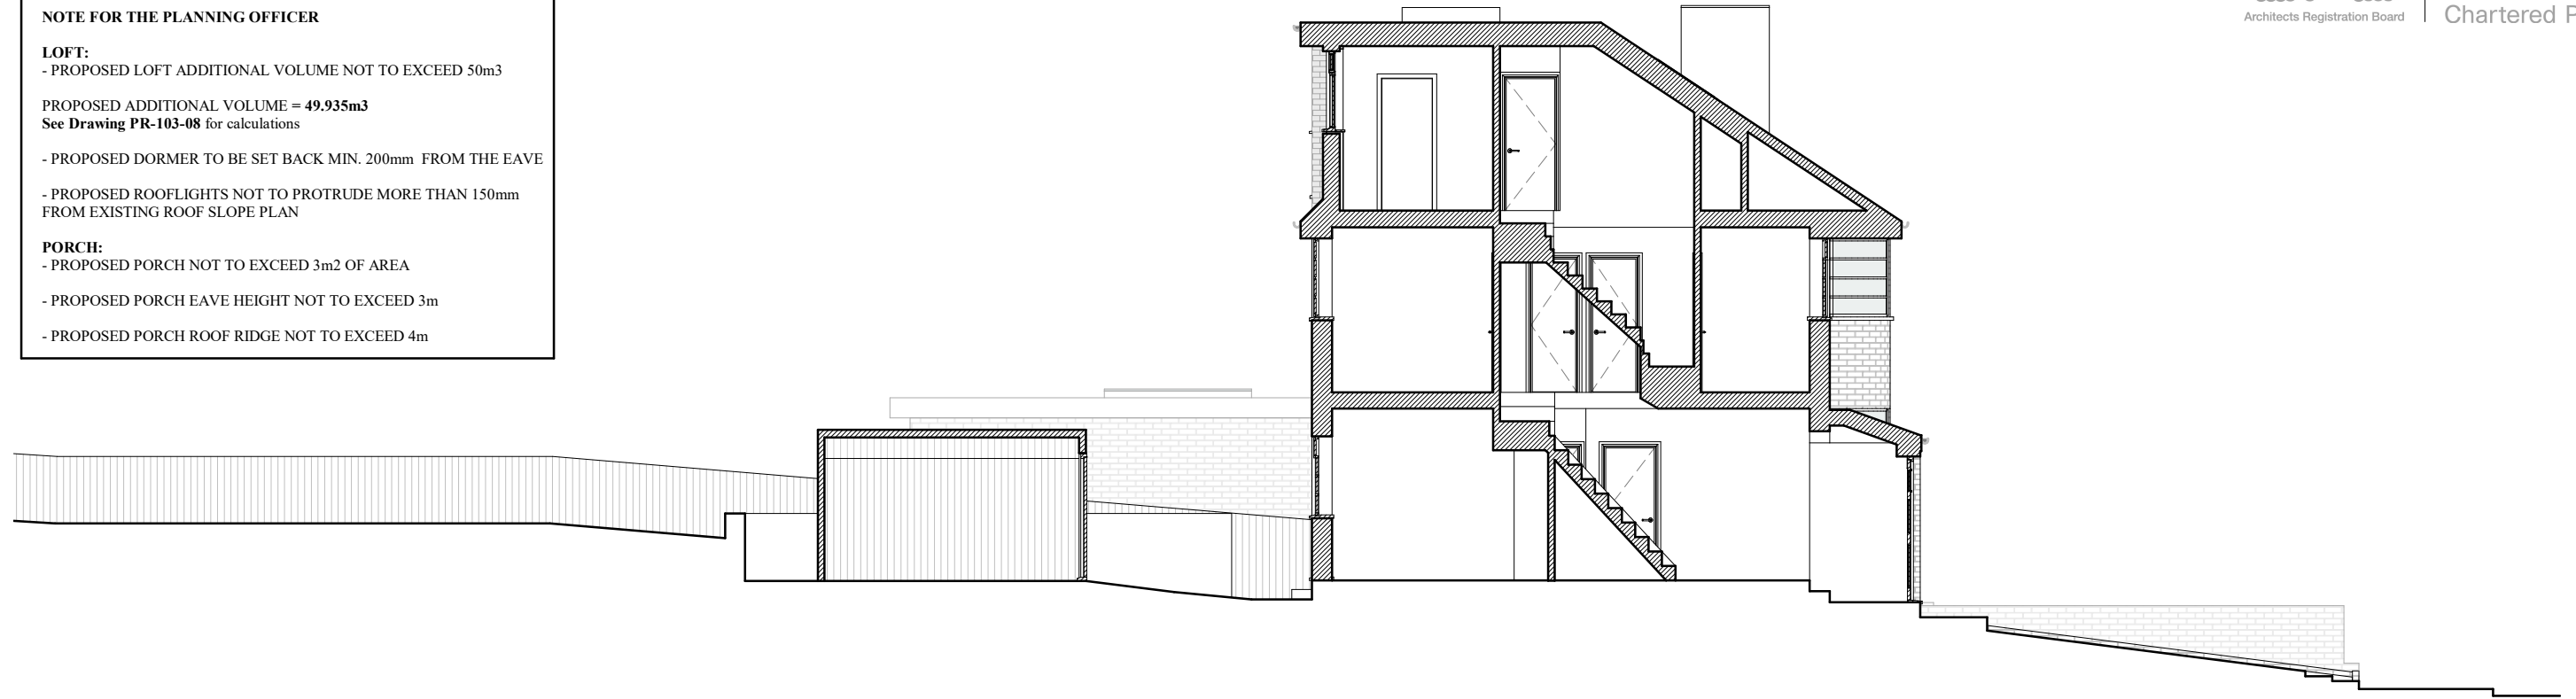

SECTION - AA

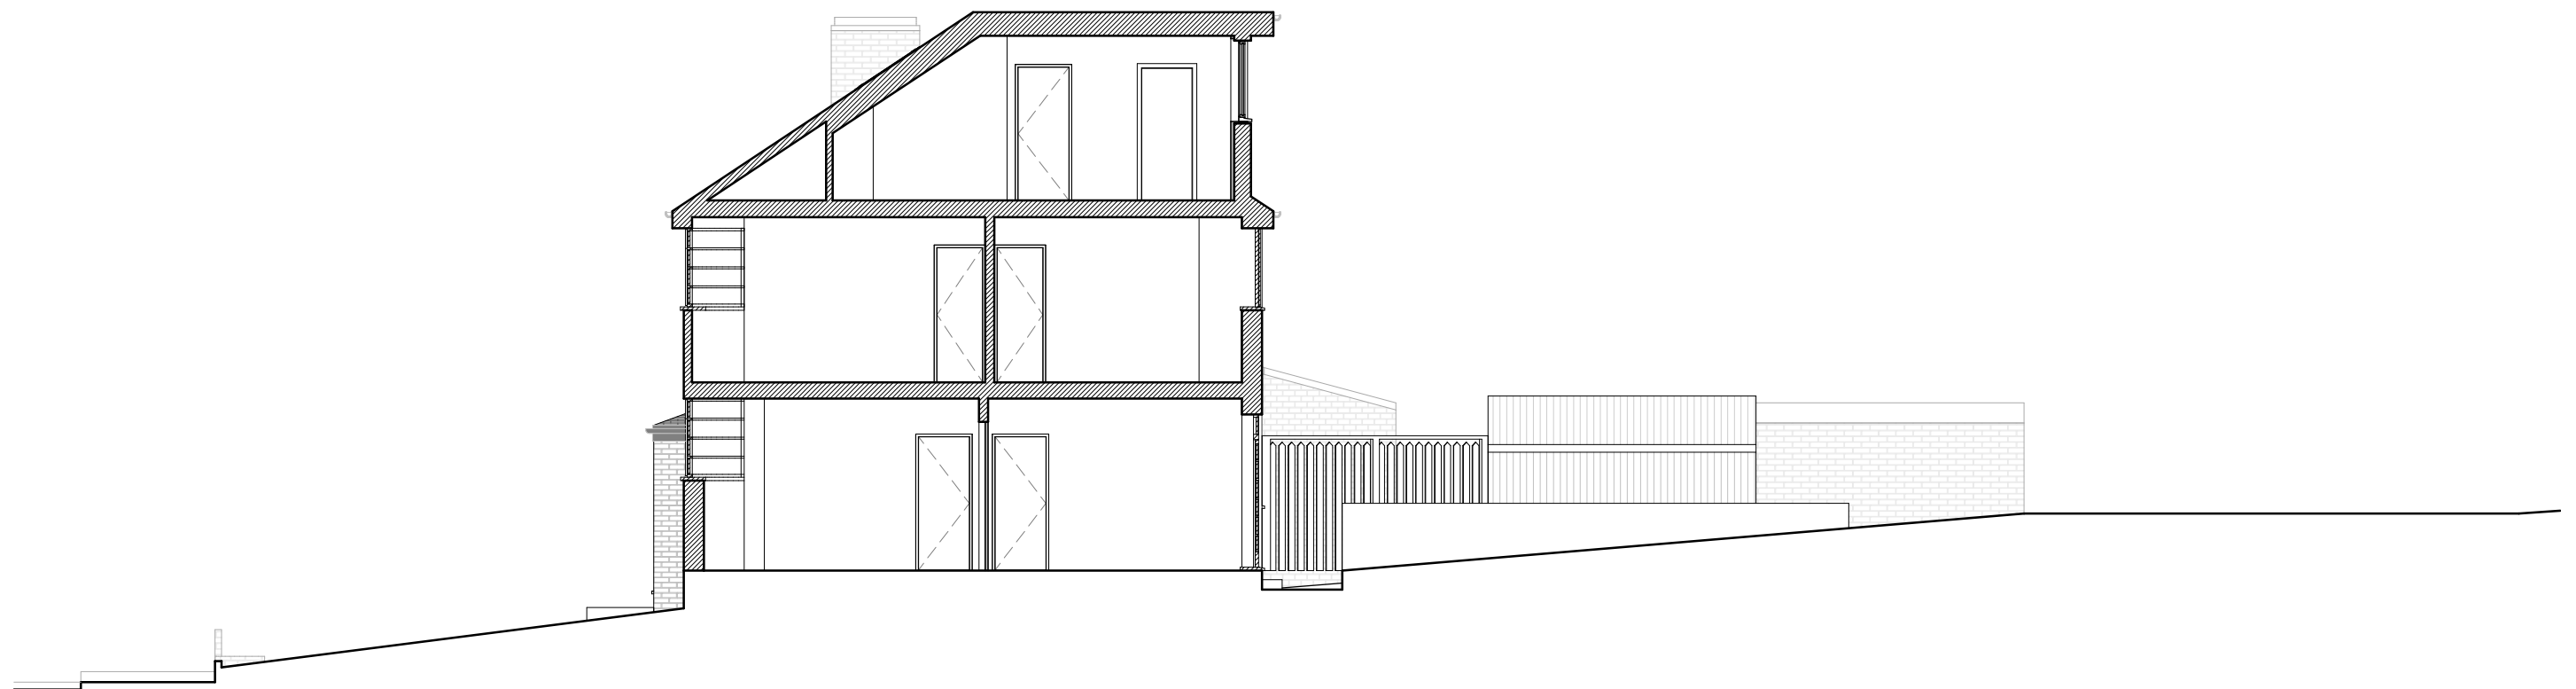

SECTION - BB

PROJECT

Hip to Gable Loft conversion with dormer window and 3 new rooflights at roof front slope plus Front Porch

DRAWING TITLE

Proposed Sections: AA & BB

ADDRESS


81 Engel Park, NW7 2HN



CLIENT

Proficiency Design & Build


DATE REV DWG NO.

09-04-24 - PR-103-07

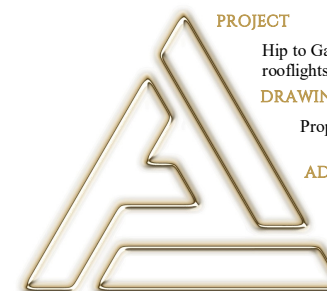

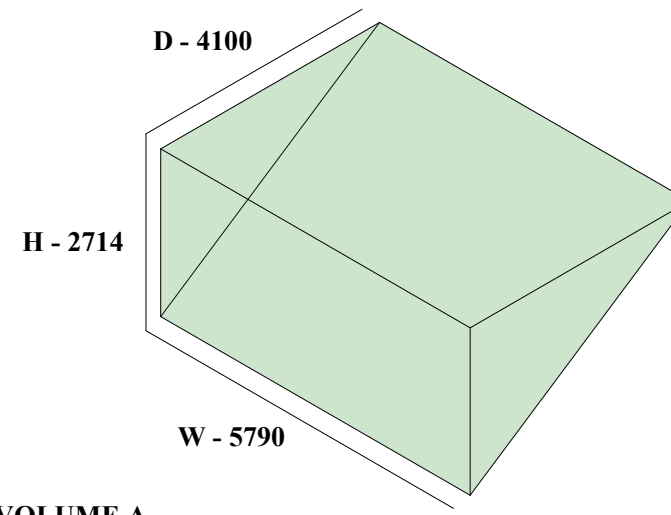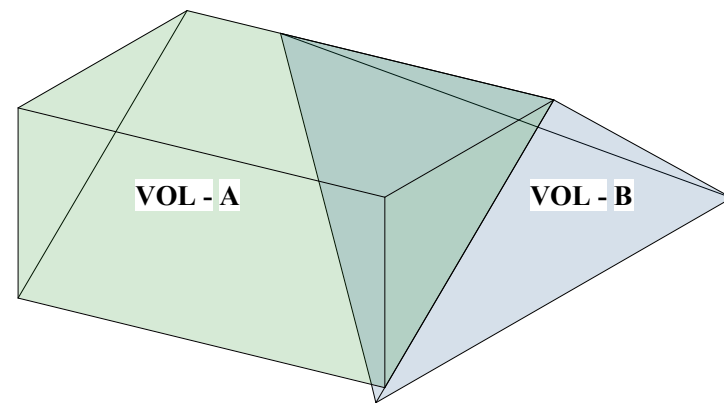

VOLUME A

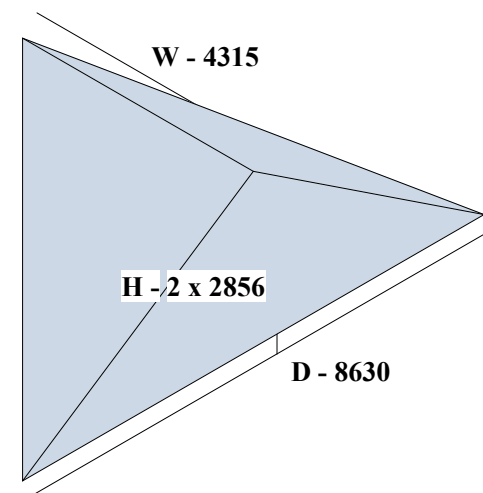

VOLUME B

PROPOSED ADDITIONAL VOLUME (A + B)

NOTE FOR THE PLANNING OFFICER

LOFT ADDITIONAL VOLUME ALLOWENCE 50m3

PROPOSED ADDITIONAL VOLUME = VOLUME A + VOLUME B

ADDITIONAL VOLUME CALCULATION:


X = A + B

A = D (4.100) x H (2.714) x W (5.790) : 2 = 32.211m3

B = D (8.630) x H (2 x 2.856) (5712) x W (4.315) : 3 = 17.726 m3

X = A (32.211) + B (17.726) = 49.937m3

PROPOSED ADDITIONAL VOLUME = 49.937m3

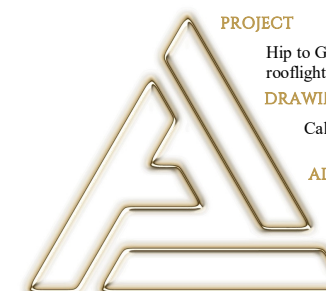

PROJECT
Hip to Gable Loft conversion with dormer window and 3 new rooflights at roof front slope plus Front Porch
DRAWING TITLE
Calculations of Proposed Volume
ADDRESS
81 Engel Park, NW7 2HN
CLIENT
Proficiency Design & Build

DATE 09-04-24 **REV** - **DWG NO.** PR-103-08

