

DO NOT SCALE FROM THIS DRAWING. ALL DIMENSIONS ARE TO BE CHECKED ON SITE. THIS DRAWING IS TO BE READ IN CONJUNCTION WITH ALL CONSULTANTS INFORMATION.


©THIS DRAWING IS THE COPYRIGHT OF SMITH GROUP (KENT) LIMITED AND SHOULD NOT BE COPIED OR REPRODUCED WITHOUT WRITTEN CONSENT. ALL RIGHTS RESERVED.



info@smithgrouppltd.co.uk
01304 351 445
www.smithgrouppltd.co.uk



GENERAL NOTES:

REV	DATE	DESCRIPTION

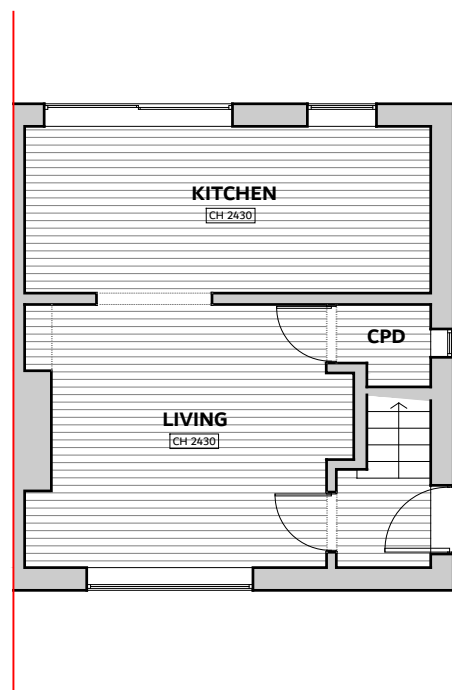



EXISTING GROUND FLOOR PLAN

1:100 @ A3

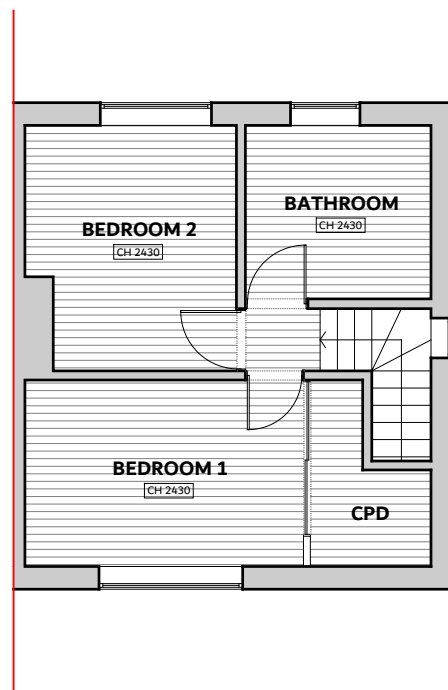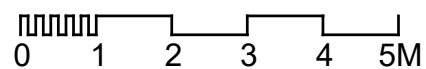


EXISTING FIRST FLOOR PLAN

1:100 @ A3

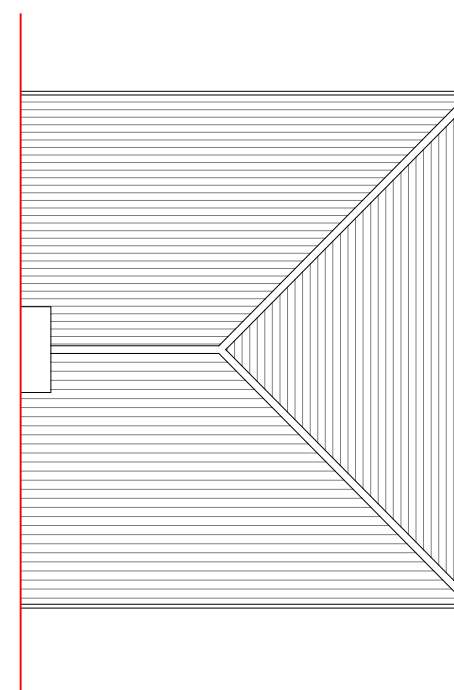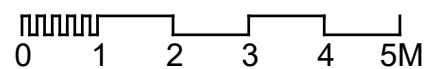

EXISTING ROOF PLAN

1:100 @ A3

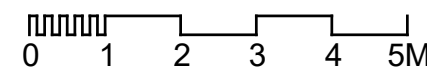

PROJECT:
57 REDSULL AVENUE, DEAL

DESCRIPTION:
TWO STOREY REAR EXTENSION

DRAWING TITLE:
EXISTING FLOOR PLANS

SCALE: 1:100 @ A3
DATE DRAWN: APRIL 2024
DRAWN BY: TS
CLIENT: AF

STATUS:
PLANNING

DRAWING NUMBER: 24.146.002.A3.PL
REVISION: