




Existing Rear Elevation

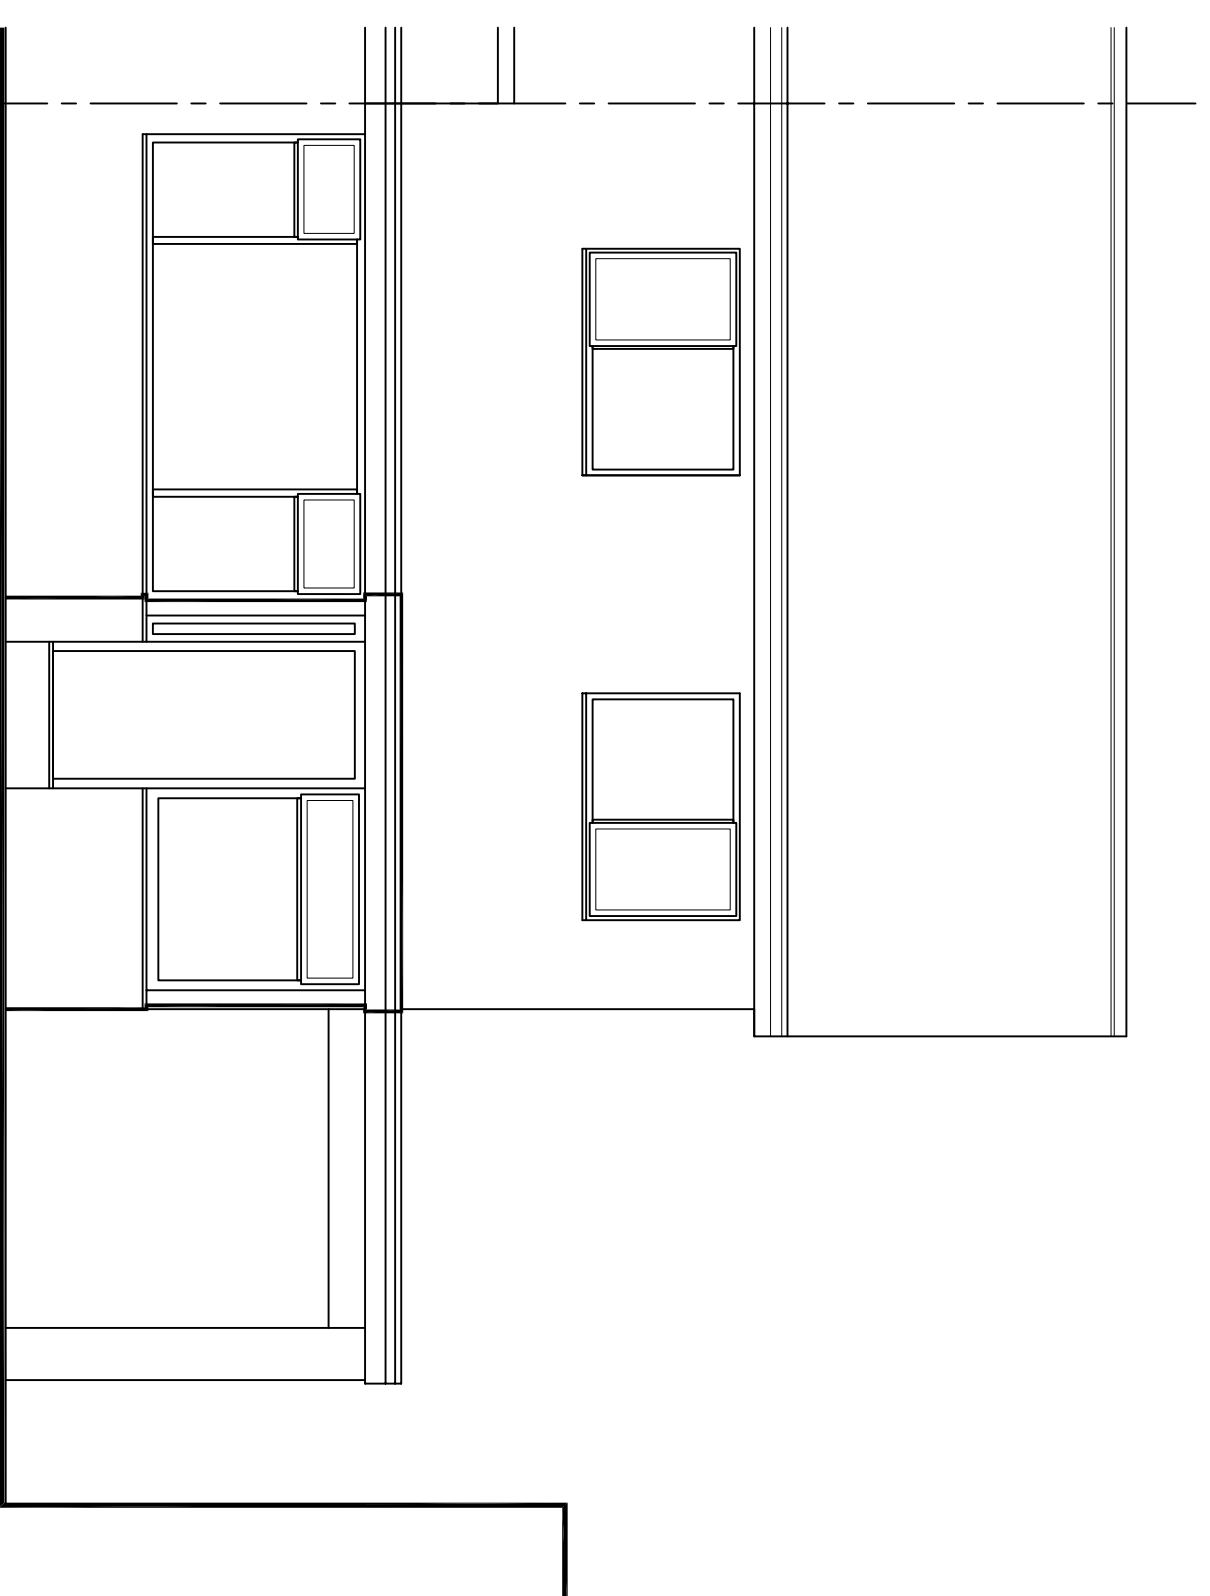


Existing Front Elevation

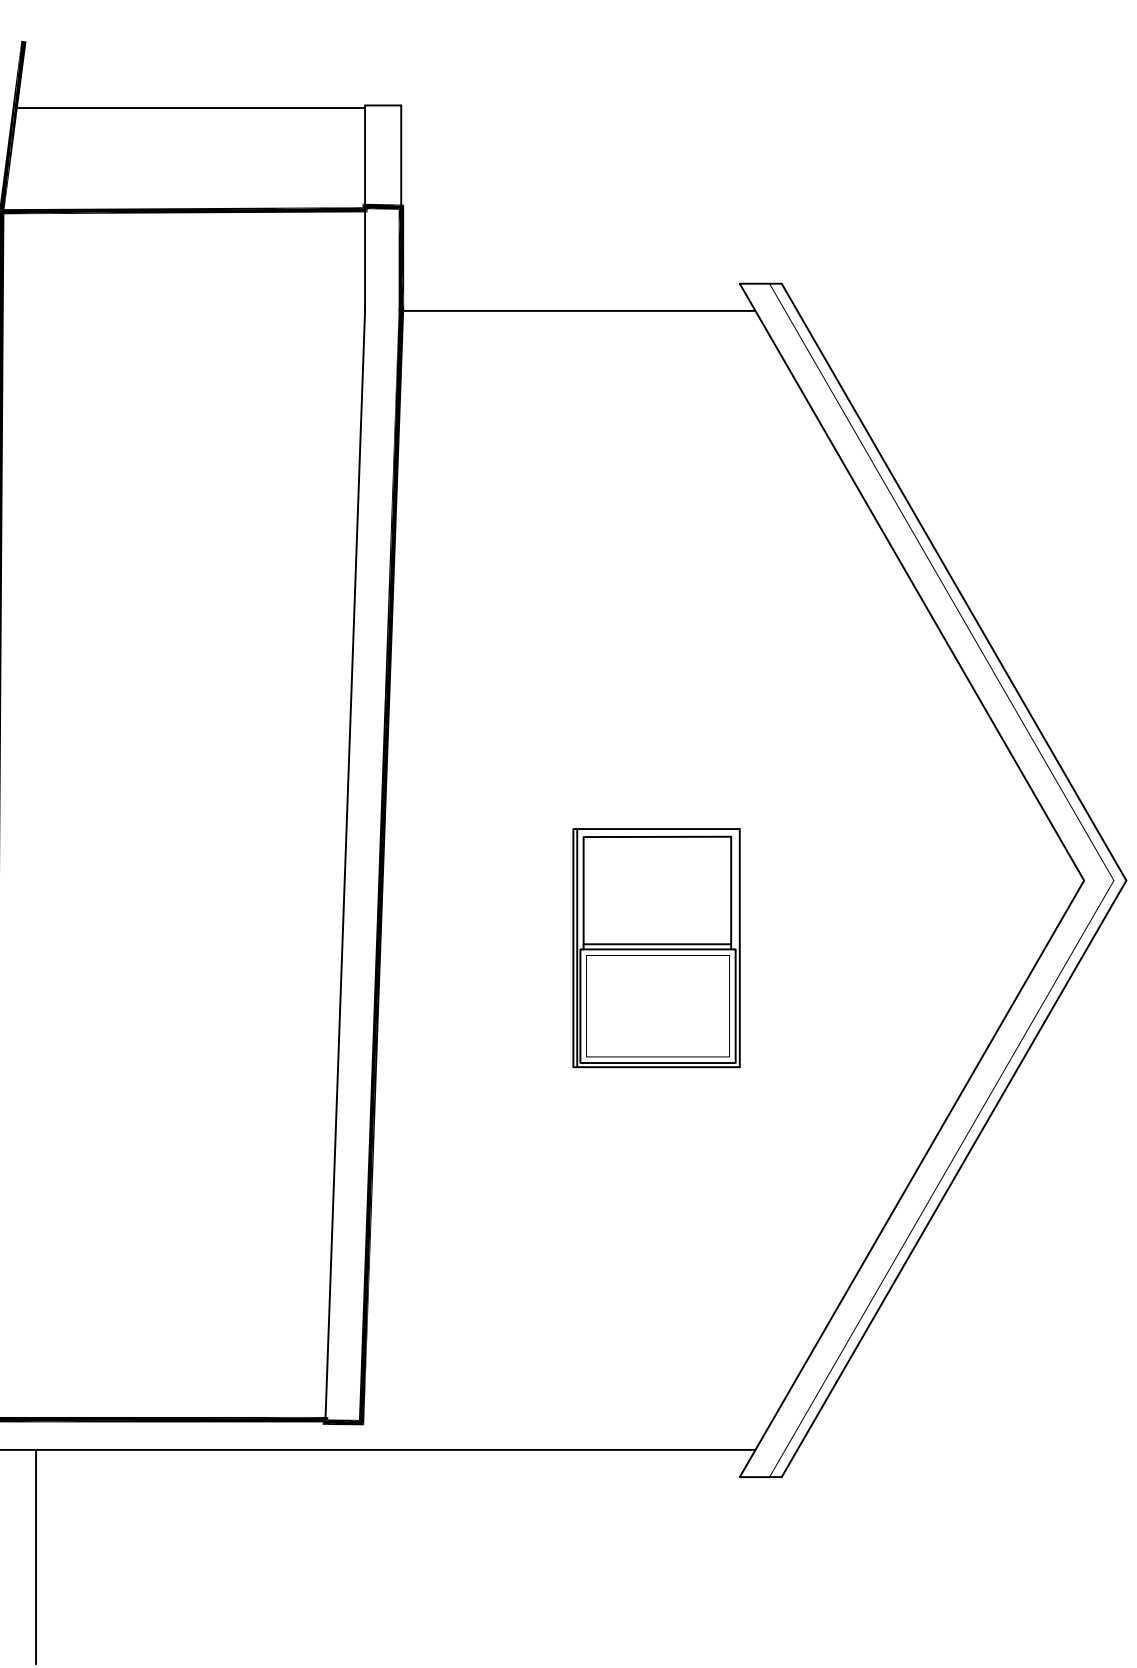


Existing Side Elevation

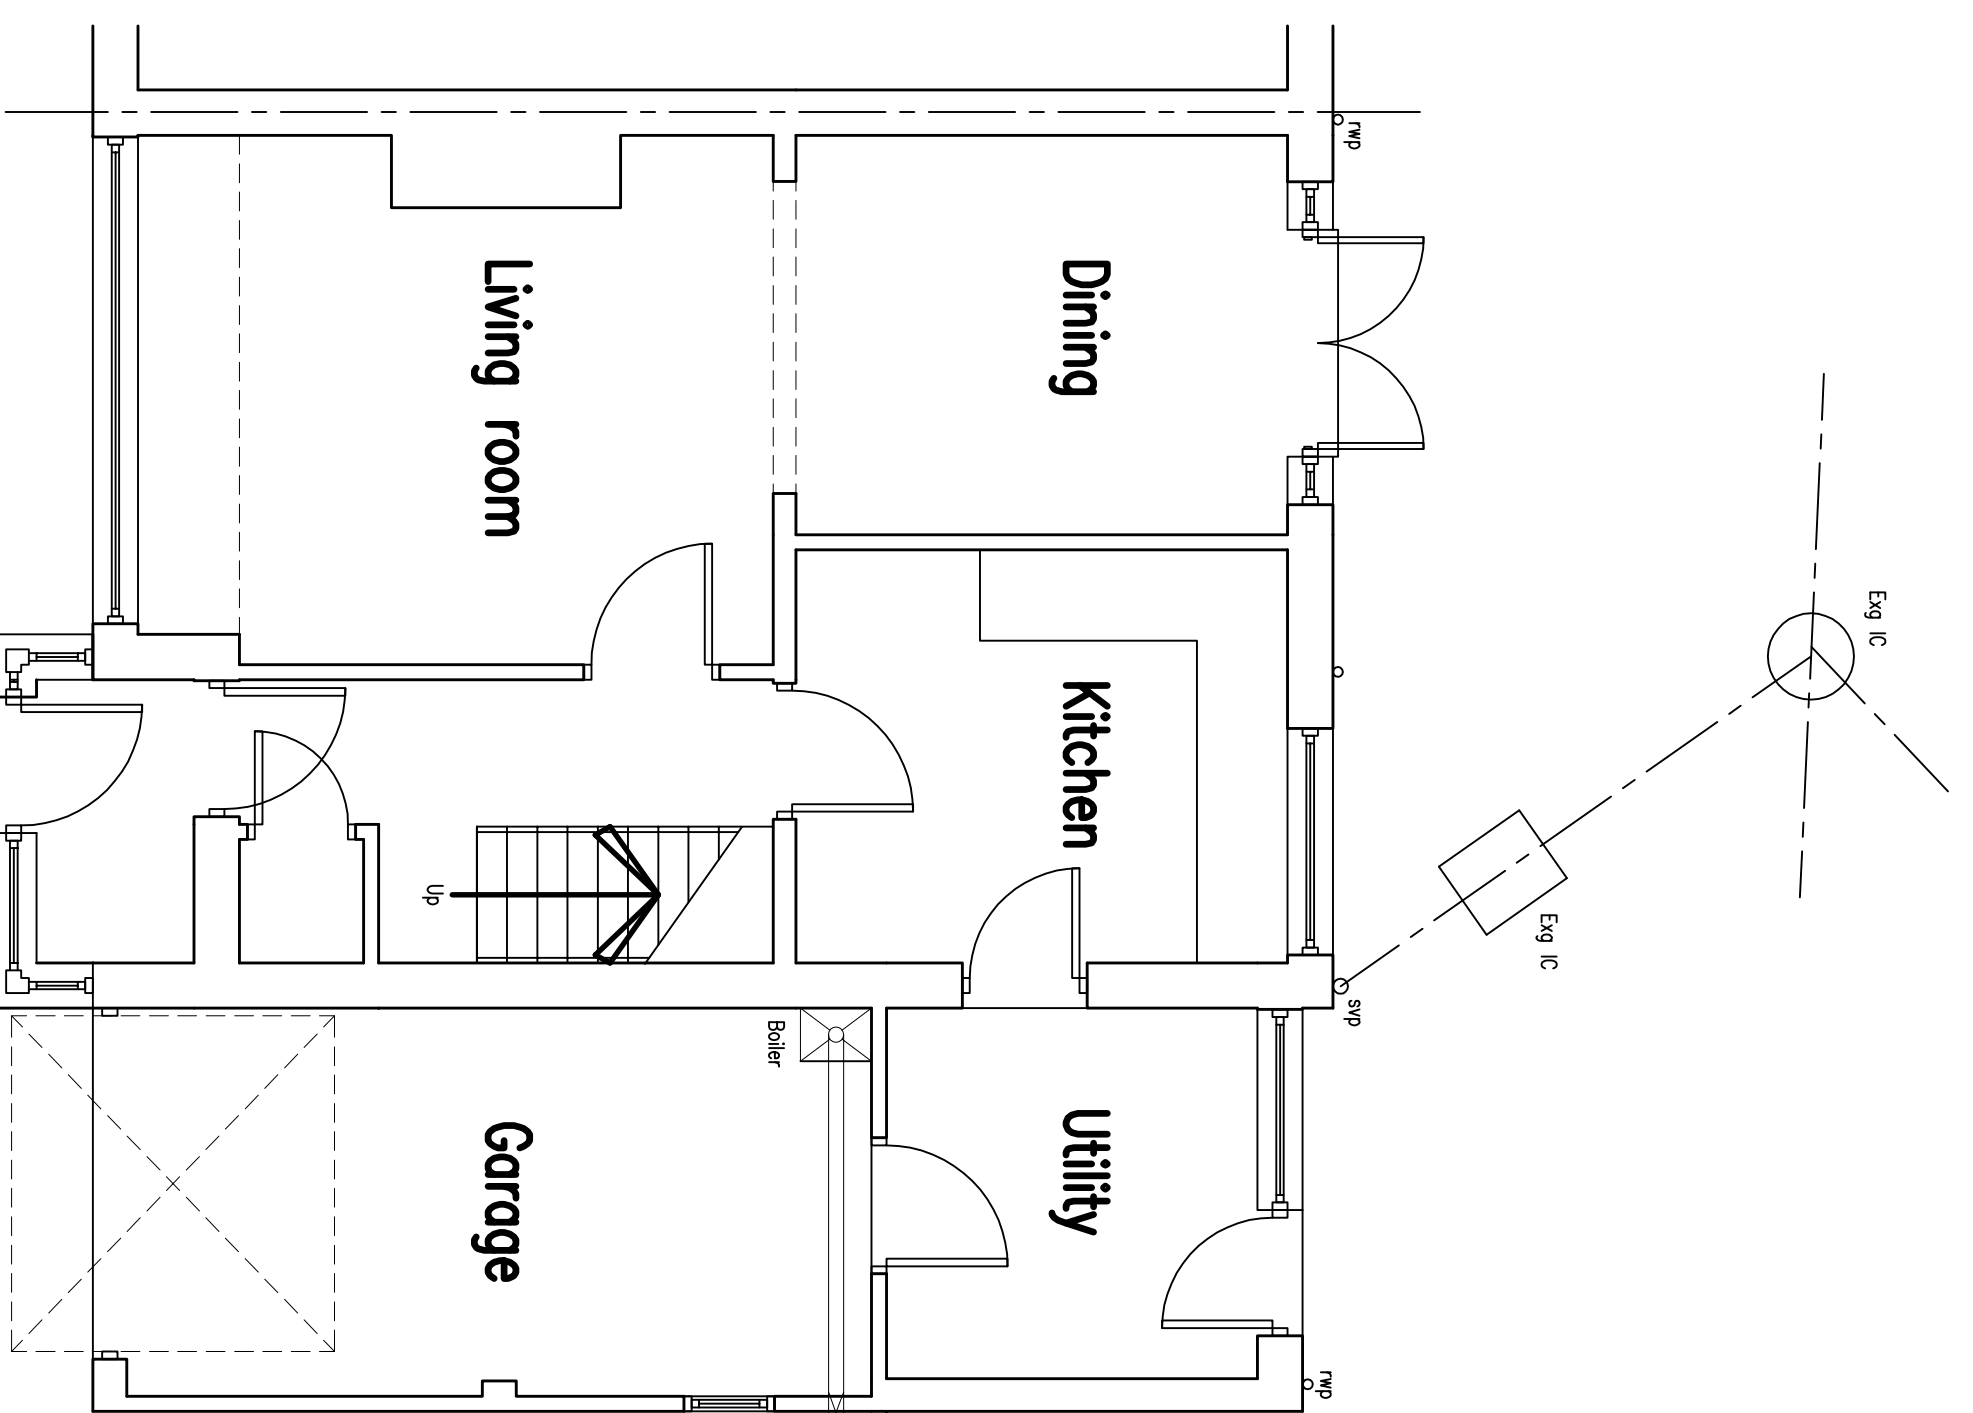

Existing Ground Floor

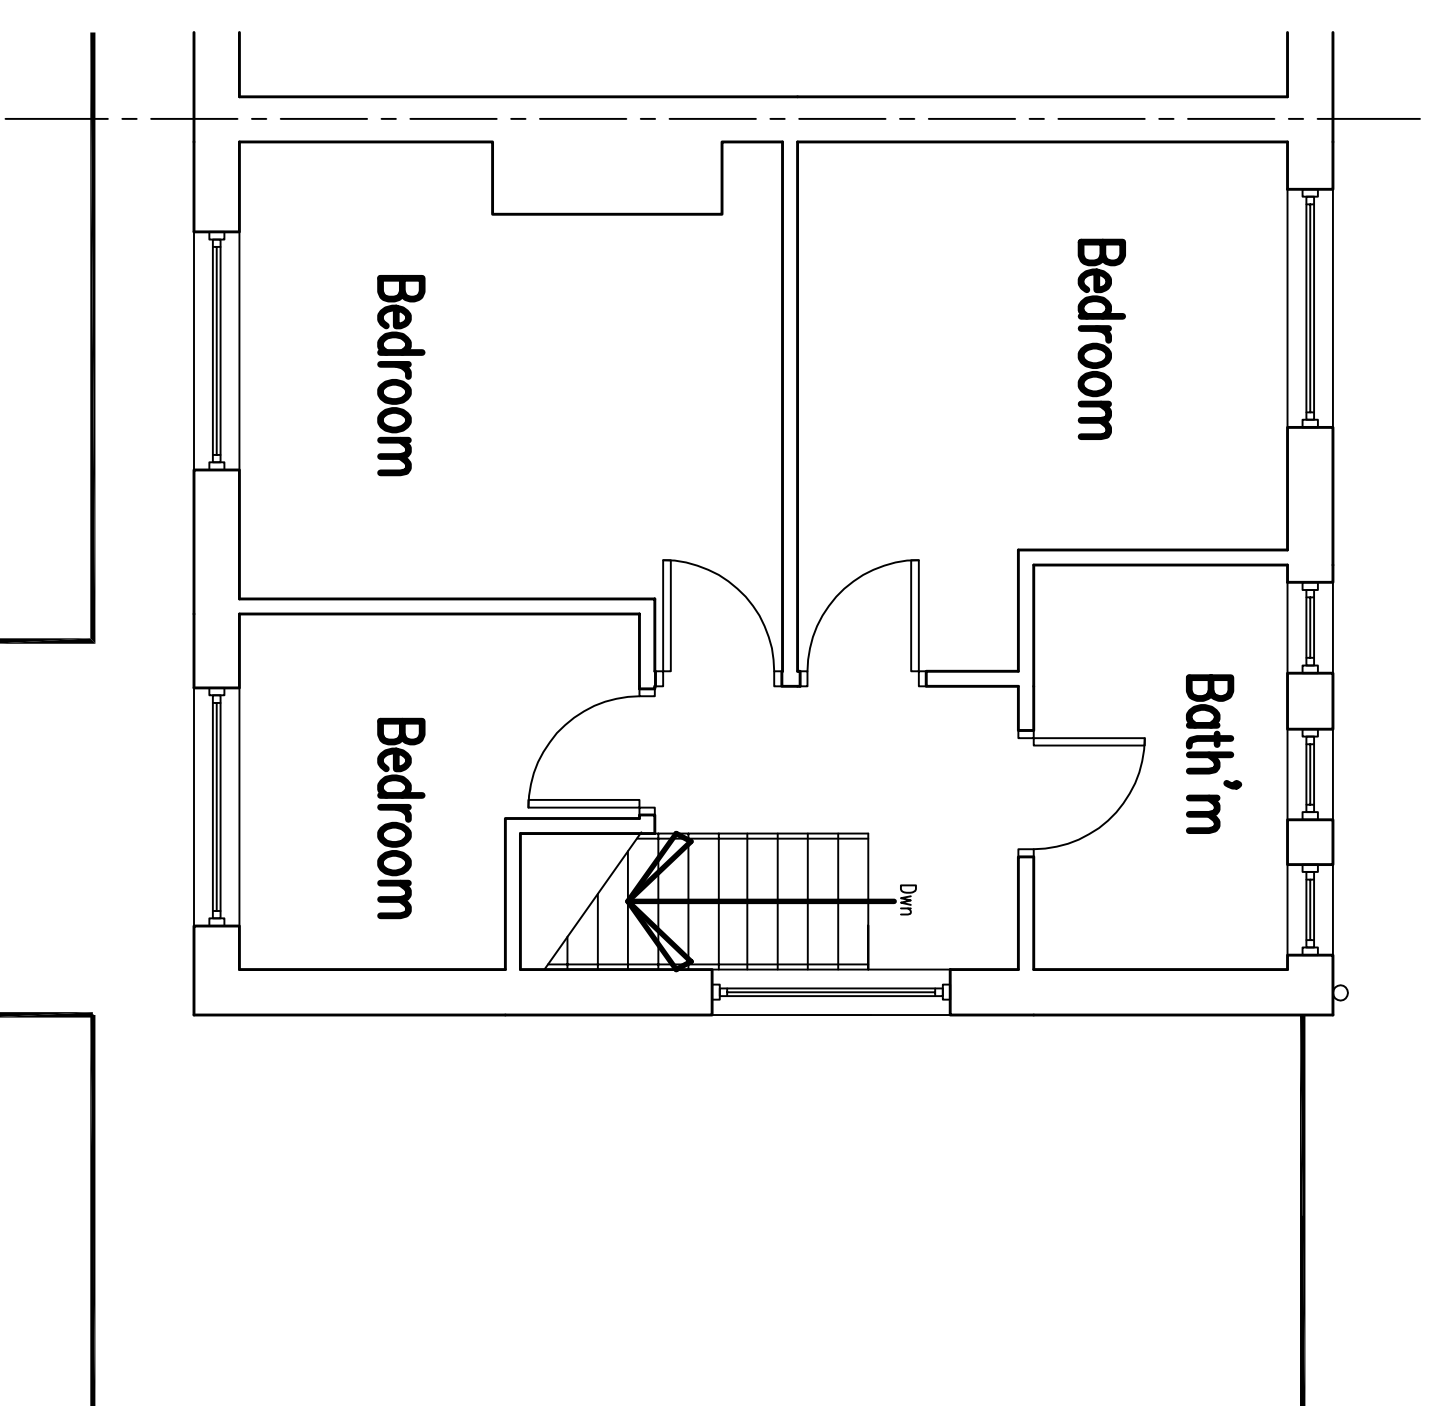

Existing First Floor

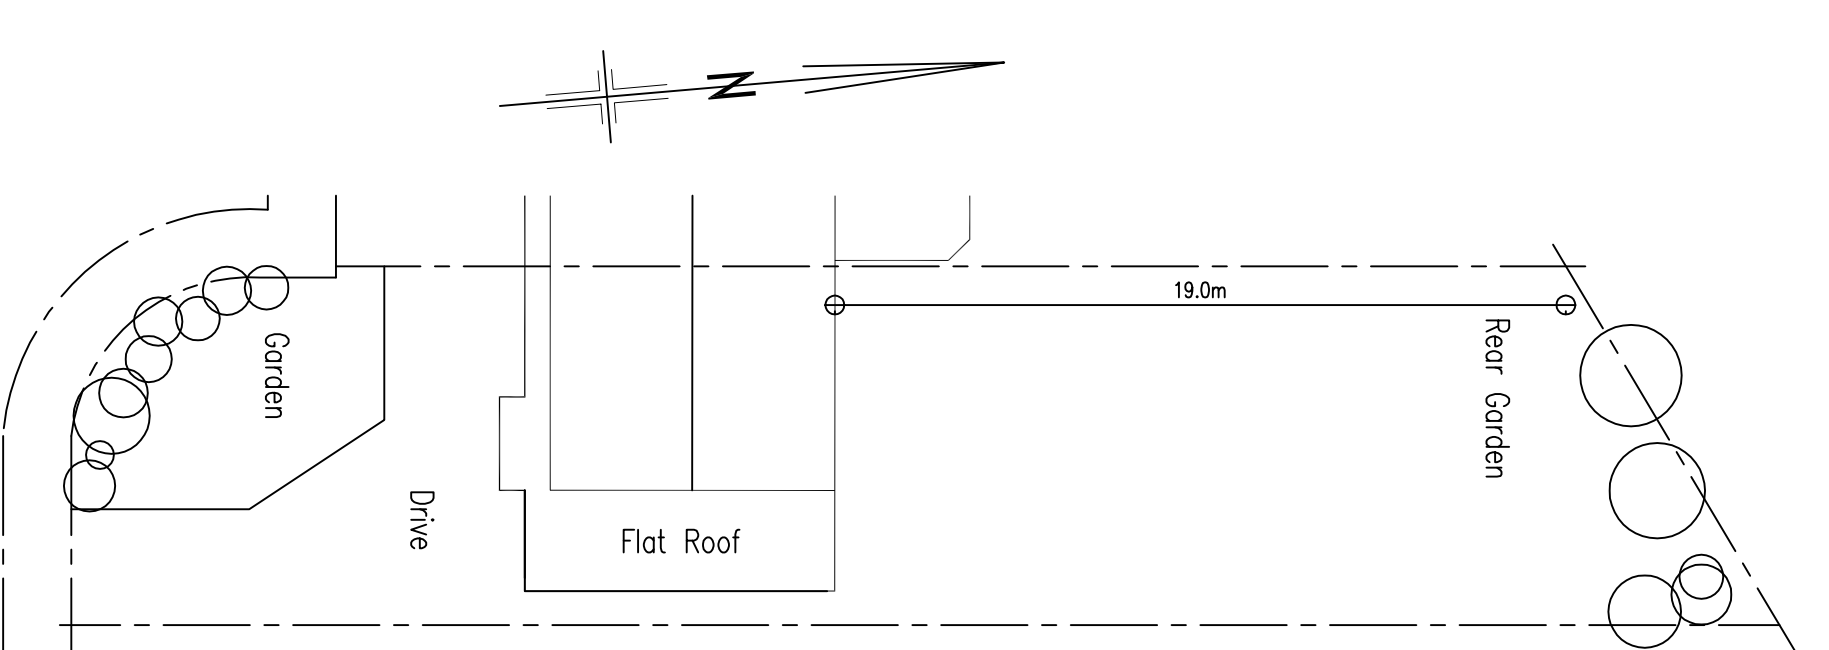

Existing Site/Roof Plan

<b>NMS</b> Building Design			(0191) 488 1928 Mob. 07534 416 370
Proposed Extension 19 Abernethy Ouston DH2 1RX			
DATE	SCALE	DWG NO.	
JUNE 2021	(A1)1:50; 1:200	21-387-01	
This drawing must not, without permission of the designer, be published, copied, reproduced, manufactured or exploited in any other unauthorised way.			