



Proposed Rear Elevation

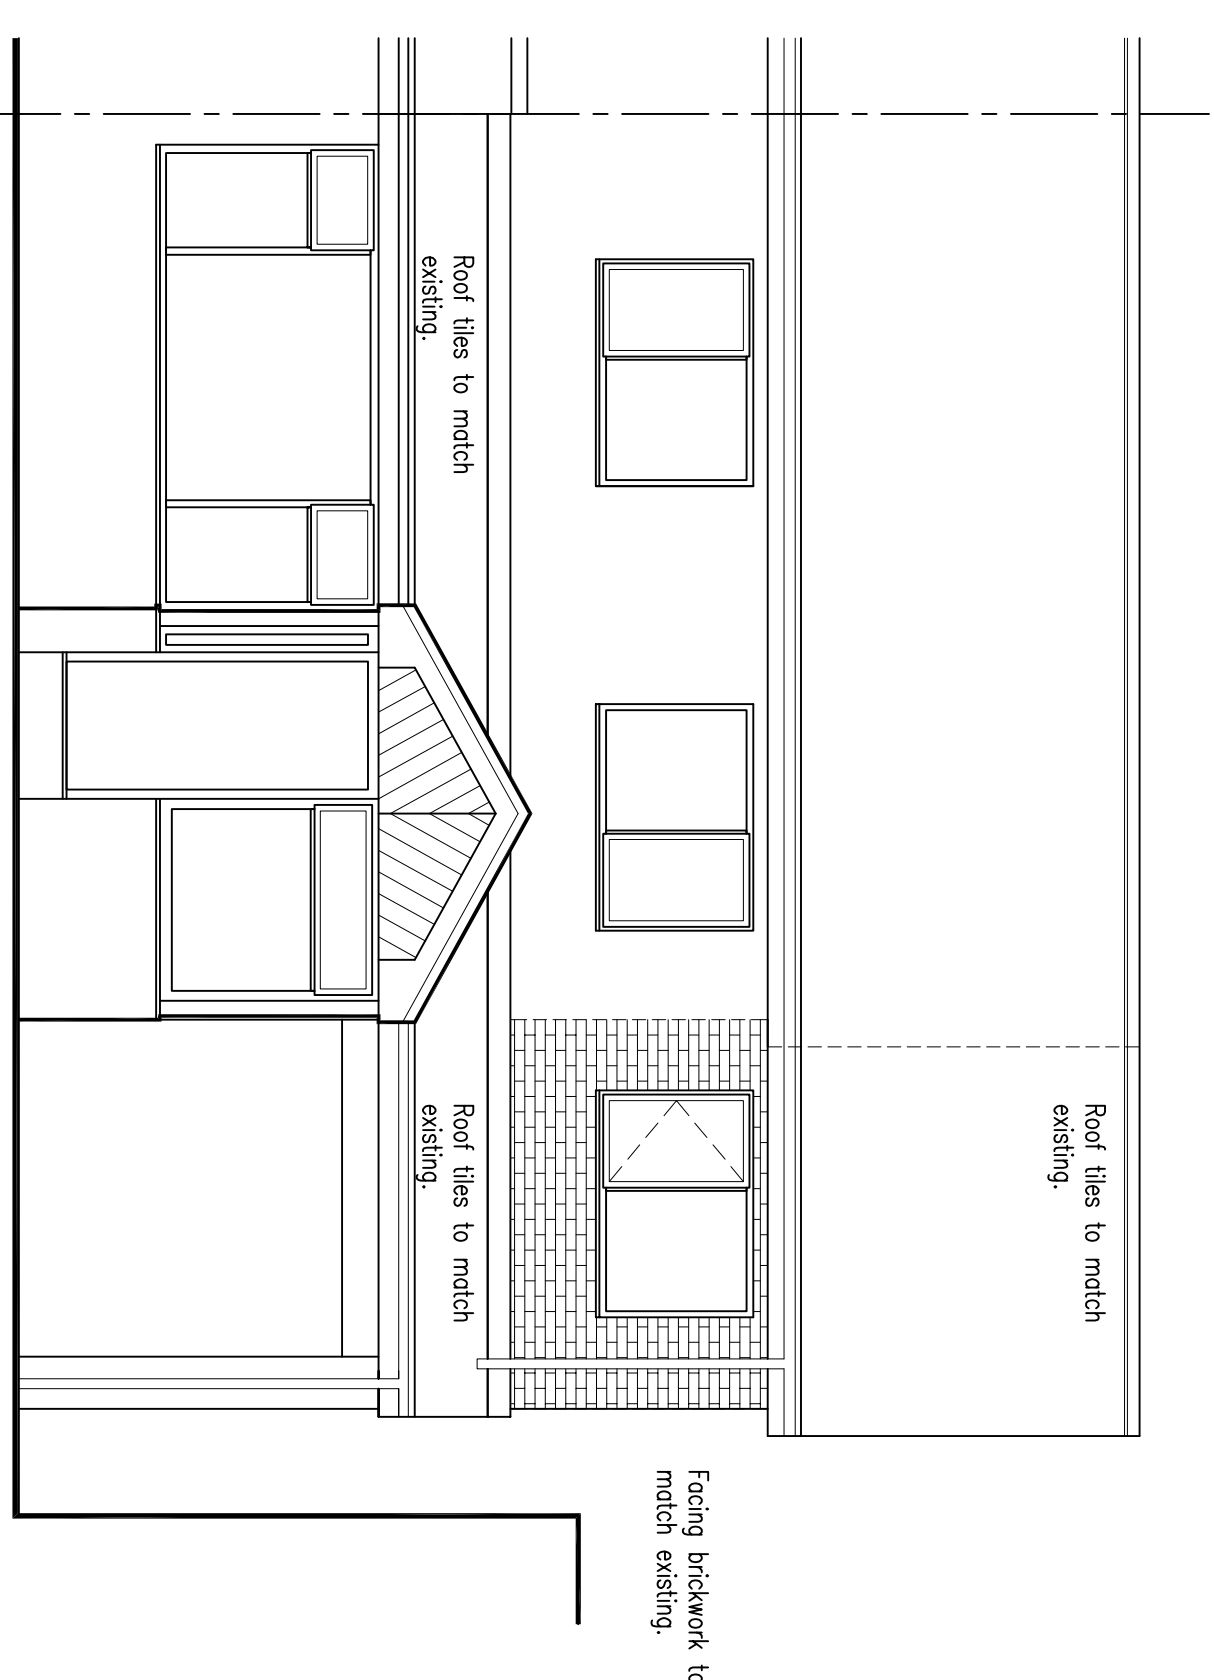


Proposed Front Elevation

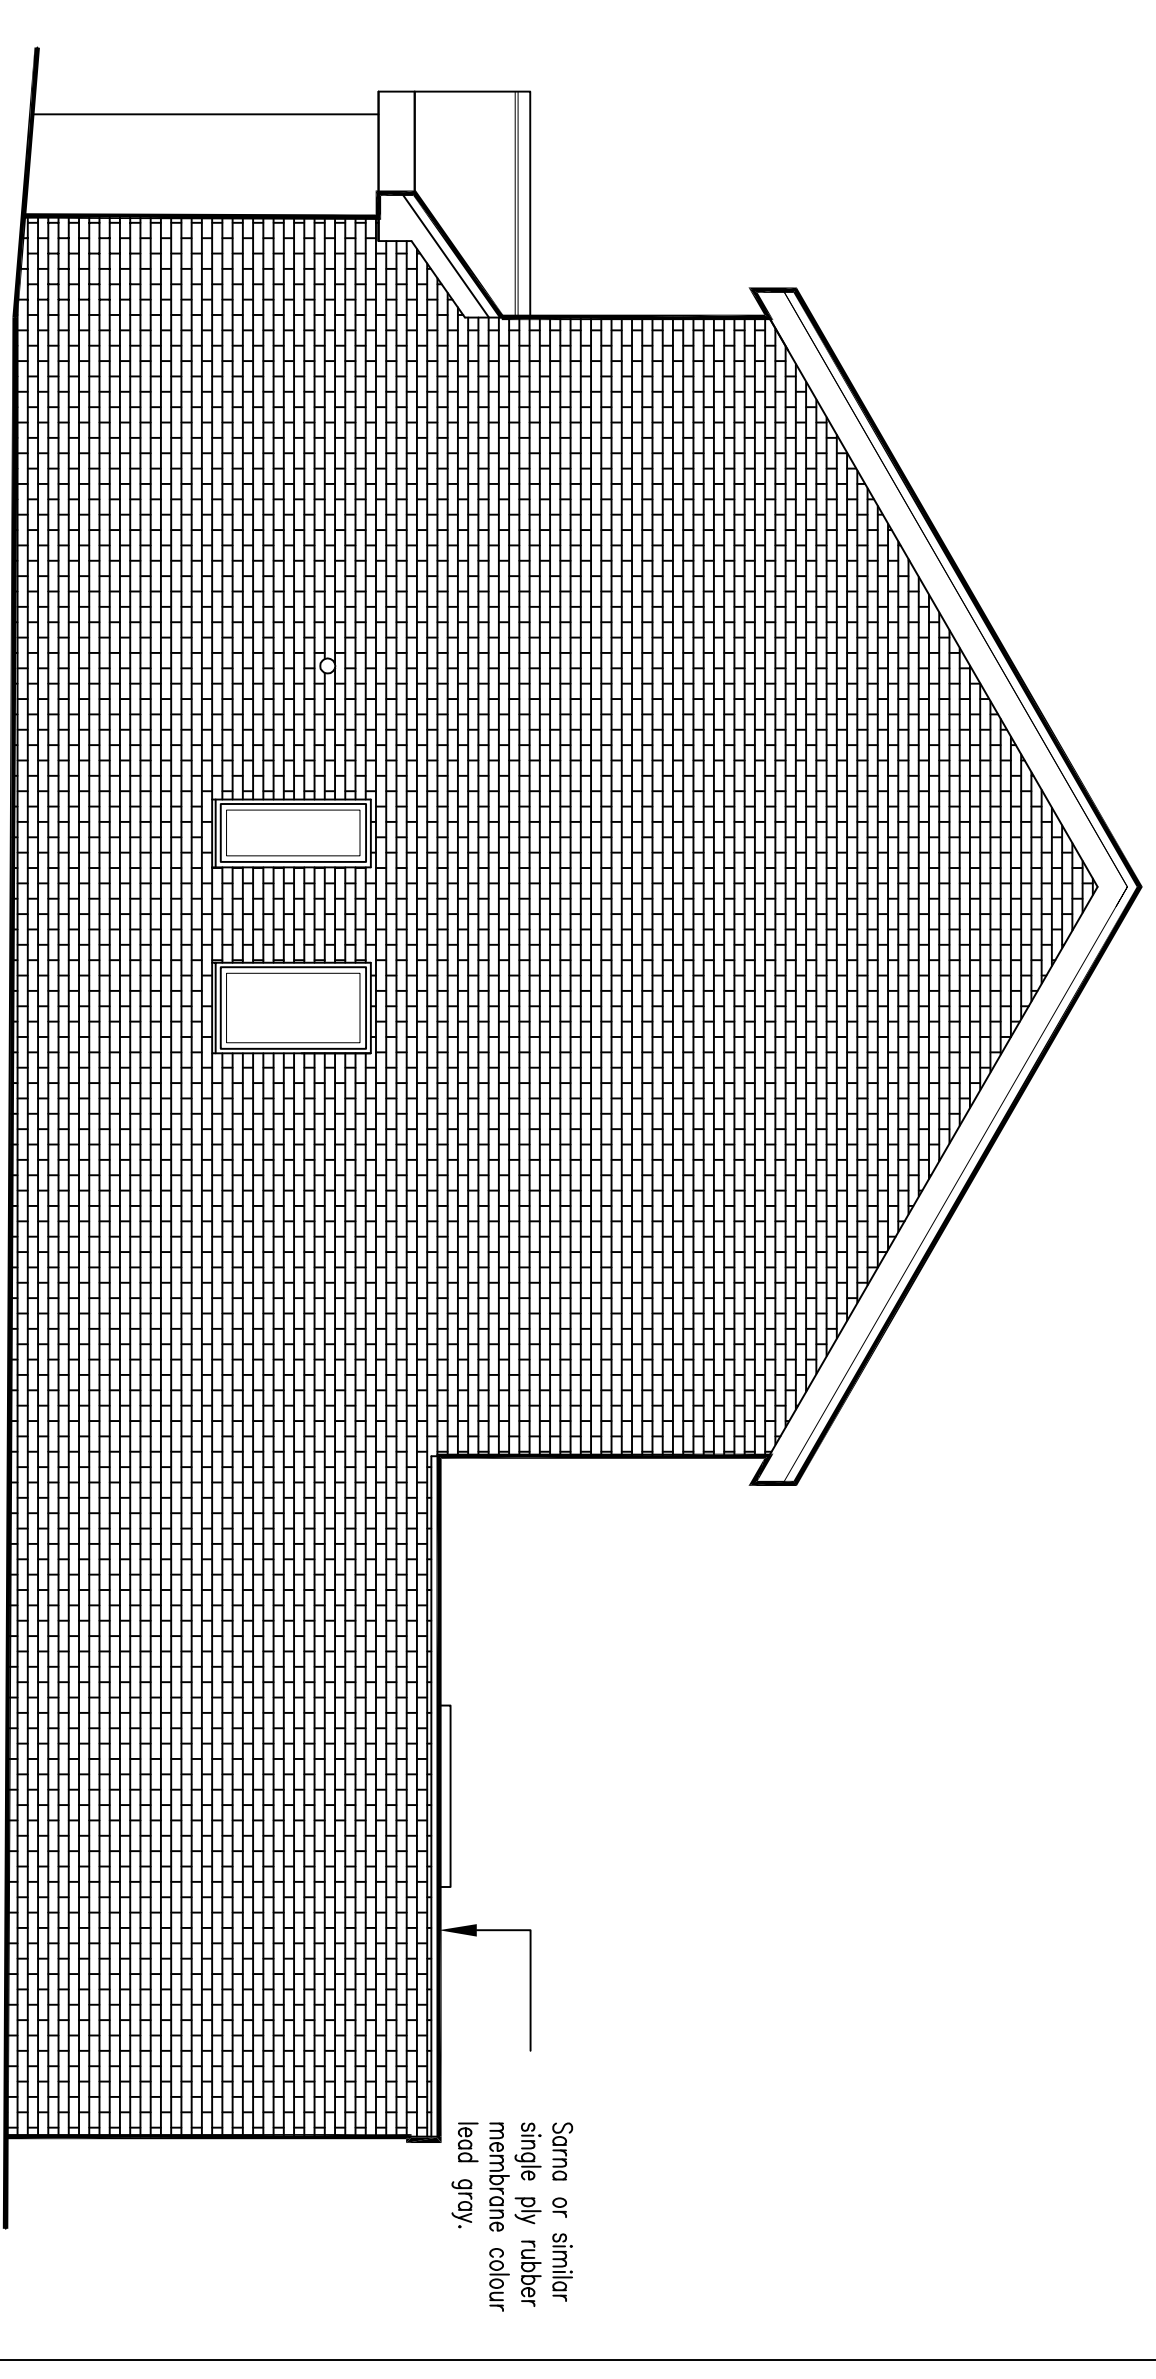

Proposed Side Elevation

DO NOT SCALE FROM THIS DRAWING
 THE ELECTRICAL LAYOUT IS FOR INDICATION PURPOSES ONLY.
 ALL SITE DIMENSIONS SHALL BE VERIFIED BY THE CONTRACTOR ON SITE PRIOR TO COMMENCING WORKS
 ALL DRAINAGE RUNS SHOWN ARE ASSUMED. THE CONTRACTOR IS TO CHECK LAYOUT PRIOR TO BUILD.

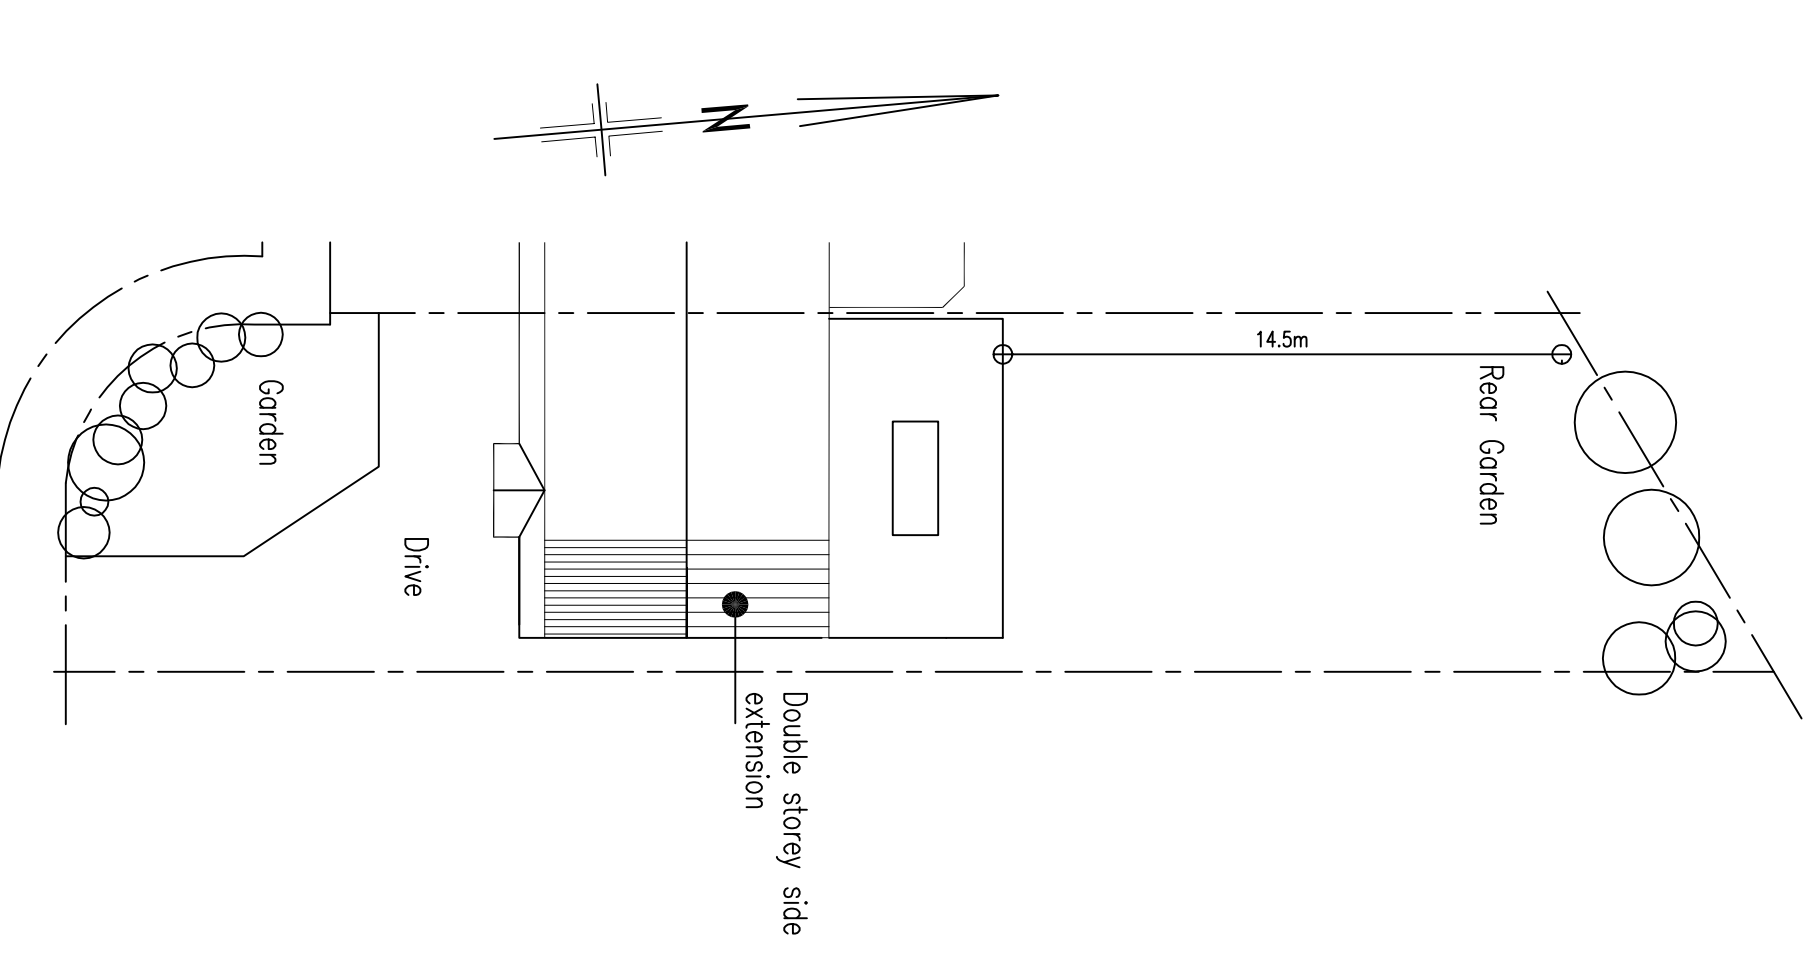

Proposed Site/Roof Plan

REV C - REAR EXTENSION MOVED OUT TO 4.50m FOR DRAIN AND FLAT ROOF ADDED 22/02/24
 REV B - NO SET BACK TO FIRST FLOOR. 21/9/21
 REV A - UPPER FLOOR SET BACK FOLLOWING PLANNING RECOMMENDATION. 20/7/21

NMS (0191) 488 1928
 Building Design Mob. 07534 416 370

Proposed Extension
 19 Abernethy
 Ouston
 DH2 1RX

| | | |
|-----------|------------------|-------------|
| DATE | SCALE | DWG NO. |
| JUNE 2021 | (A1)1:50 ; 1:200 | 21-387-02 C |

This drawing must not, without permission of the designer, be published, copied, reproduced, manufactured or exploited in any other unauthorized way.