


PROPOSED GROUND FLOOR PLAN 1:50

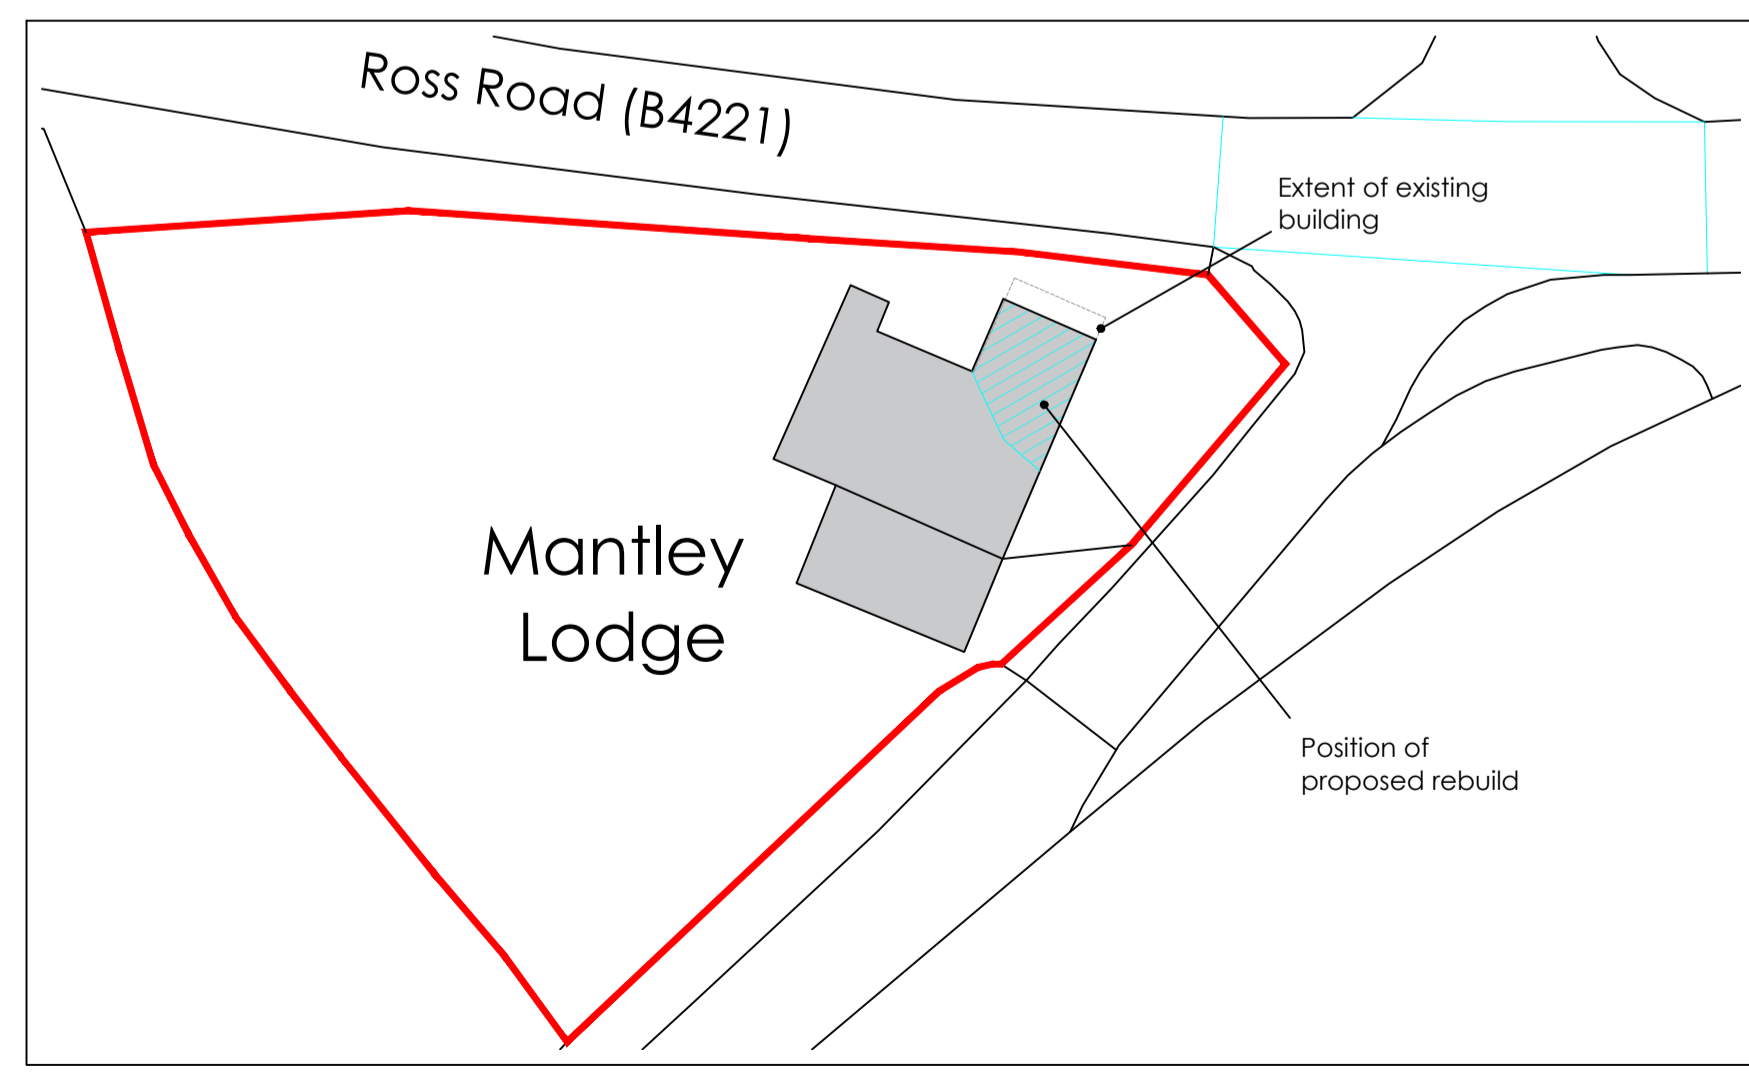

PROPOSED BLOCK PLAN 1:500

NOTES

1. Refer to:
ORIGINAL DRAWING SIZE A1

1.2m @ 1:20	3.0m @ 1:50
6.0m @ 1:100	12.0m @ 1:200
30.0m @ 1:500	75.0m @ 1:1250

SCALE BAR

Issue	Details	By	Date
<p>CLIENT Davies Group</p> <p>JOB LOCATION Mantley Lodge, Ross Road, Newent, Glos. GL18 1QY</p> <p>TITLE PROPOSED REPAIR SCHEME</p> <p>Proposed Ground Floor Plan & Block Plan</p> <p>All dimensions to be checked on site This drawing is COPYRIGHT</p> <p>MDHP Consulting Civil & Structural Engineers</p> <p>52 High Street Stonehouse Glos GL10 2NA Telephone: 01453 824551 email: consult@mdhp.co.uk website: www.mdhp.co.uk</p>			

• DRAWN	gh	• SCALE	
• DATE	Jan. 24	1:50, 1:500	
<p>• DRAWING No. 21973/13</p>			