



Please do not scale from this drawing.
All dimensions should be checked on site prior to commencing construction work.
If in doubt please ask.

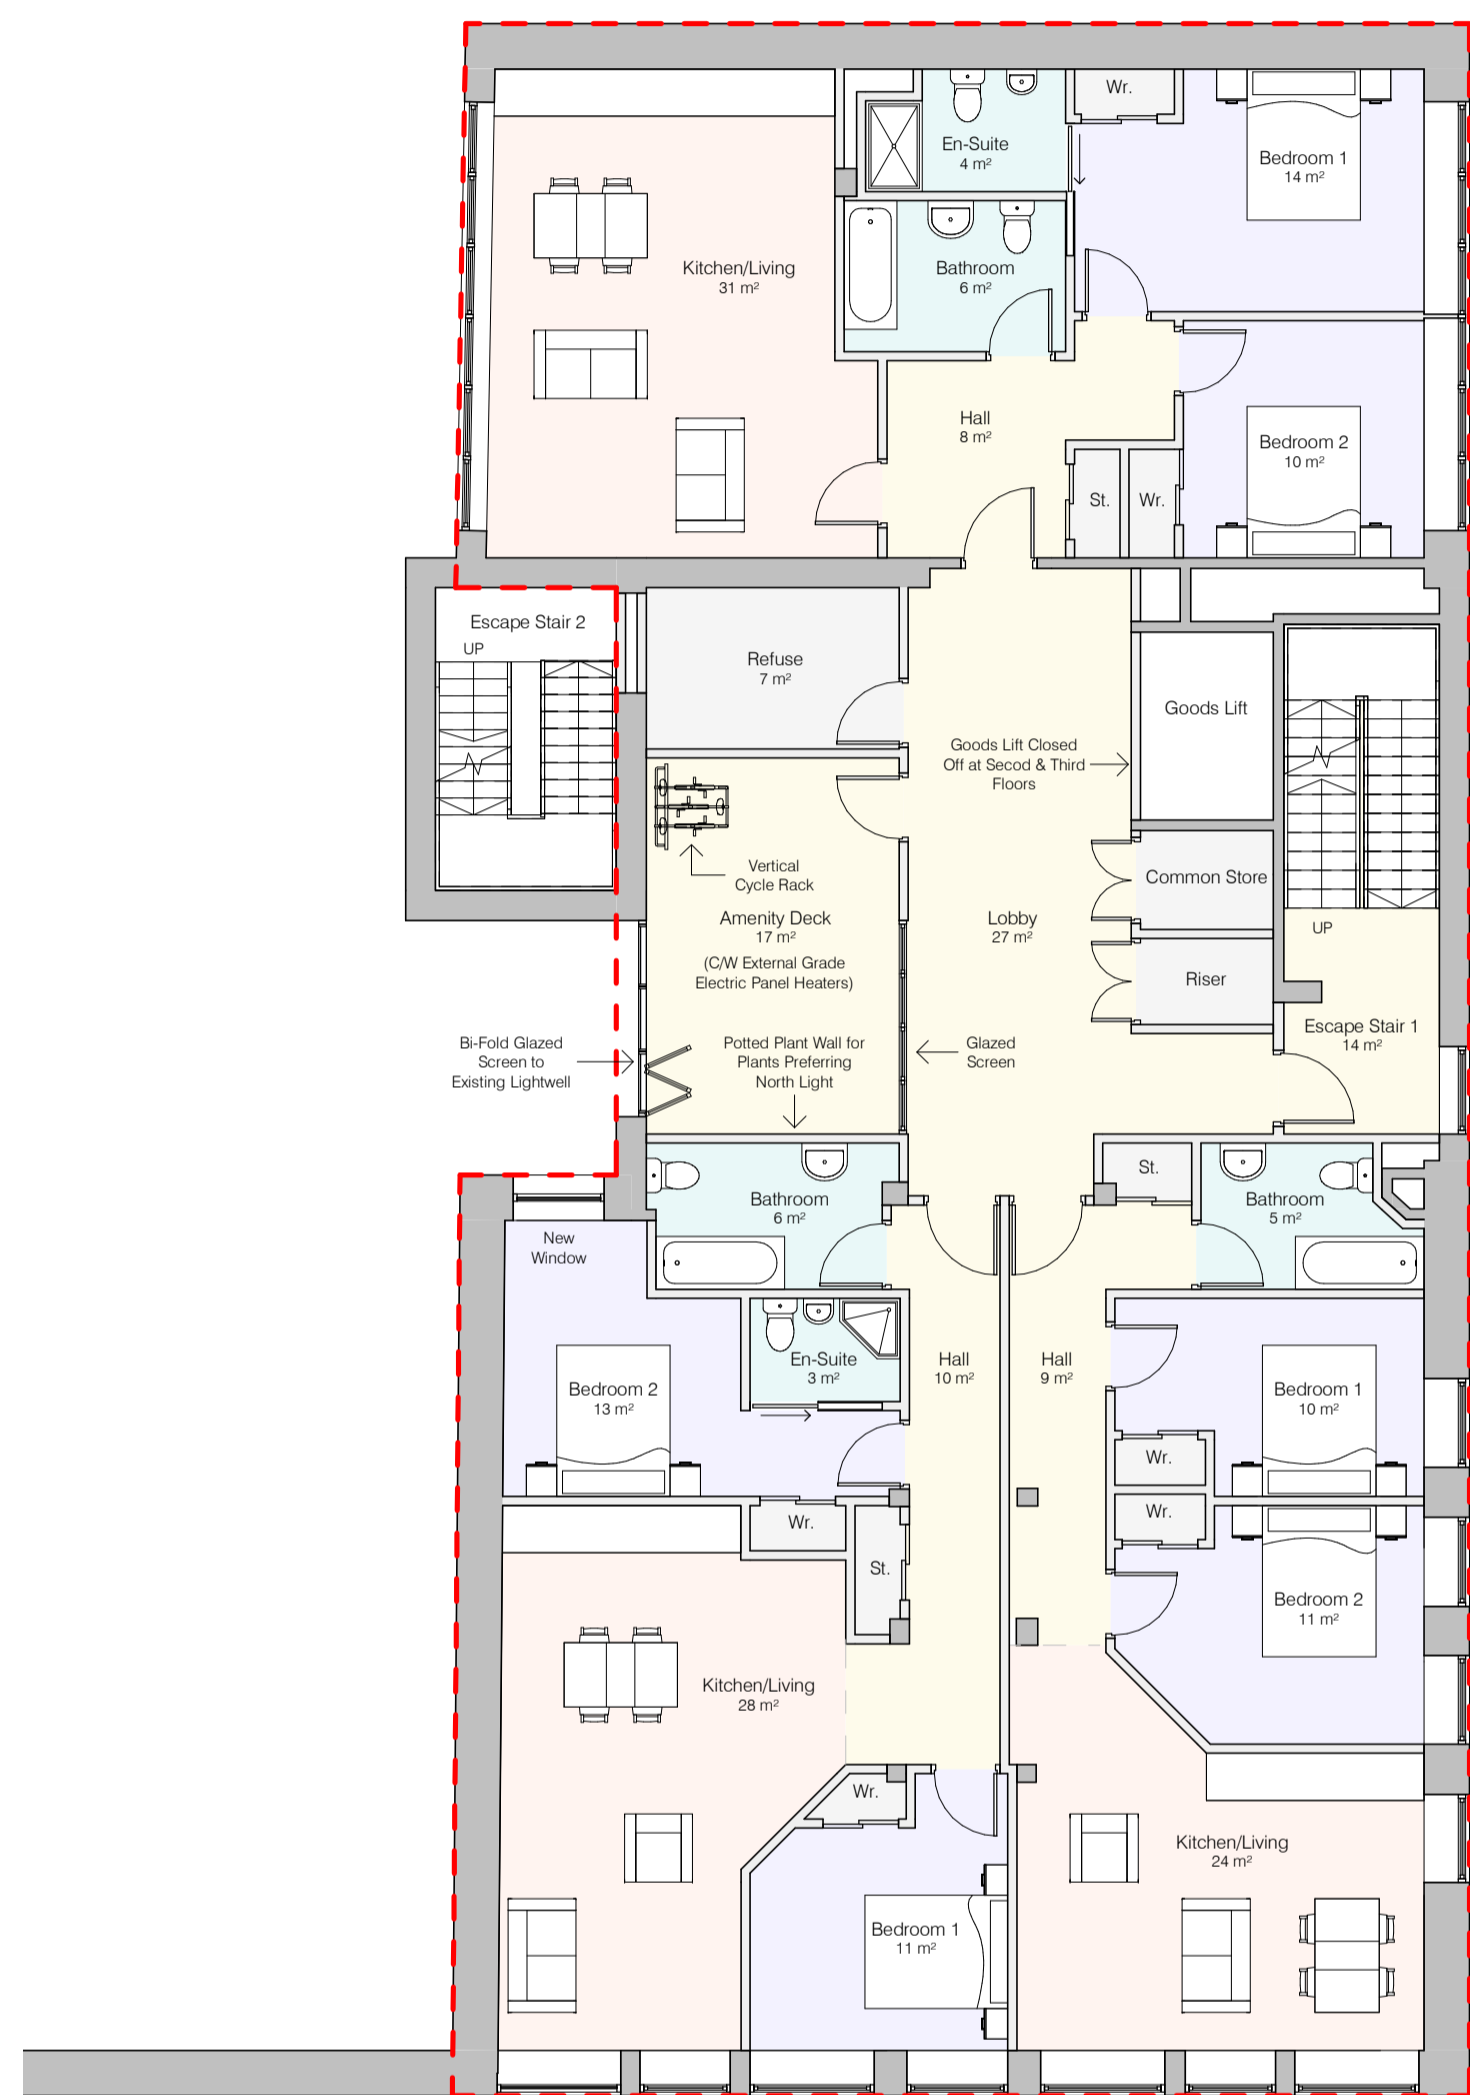

Red Line Denotes Extent of Work Area



Red Line Denotes Extent of Work Area

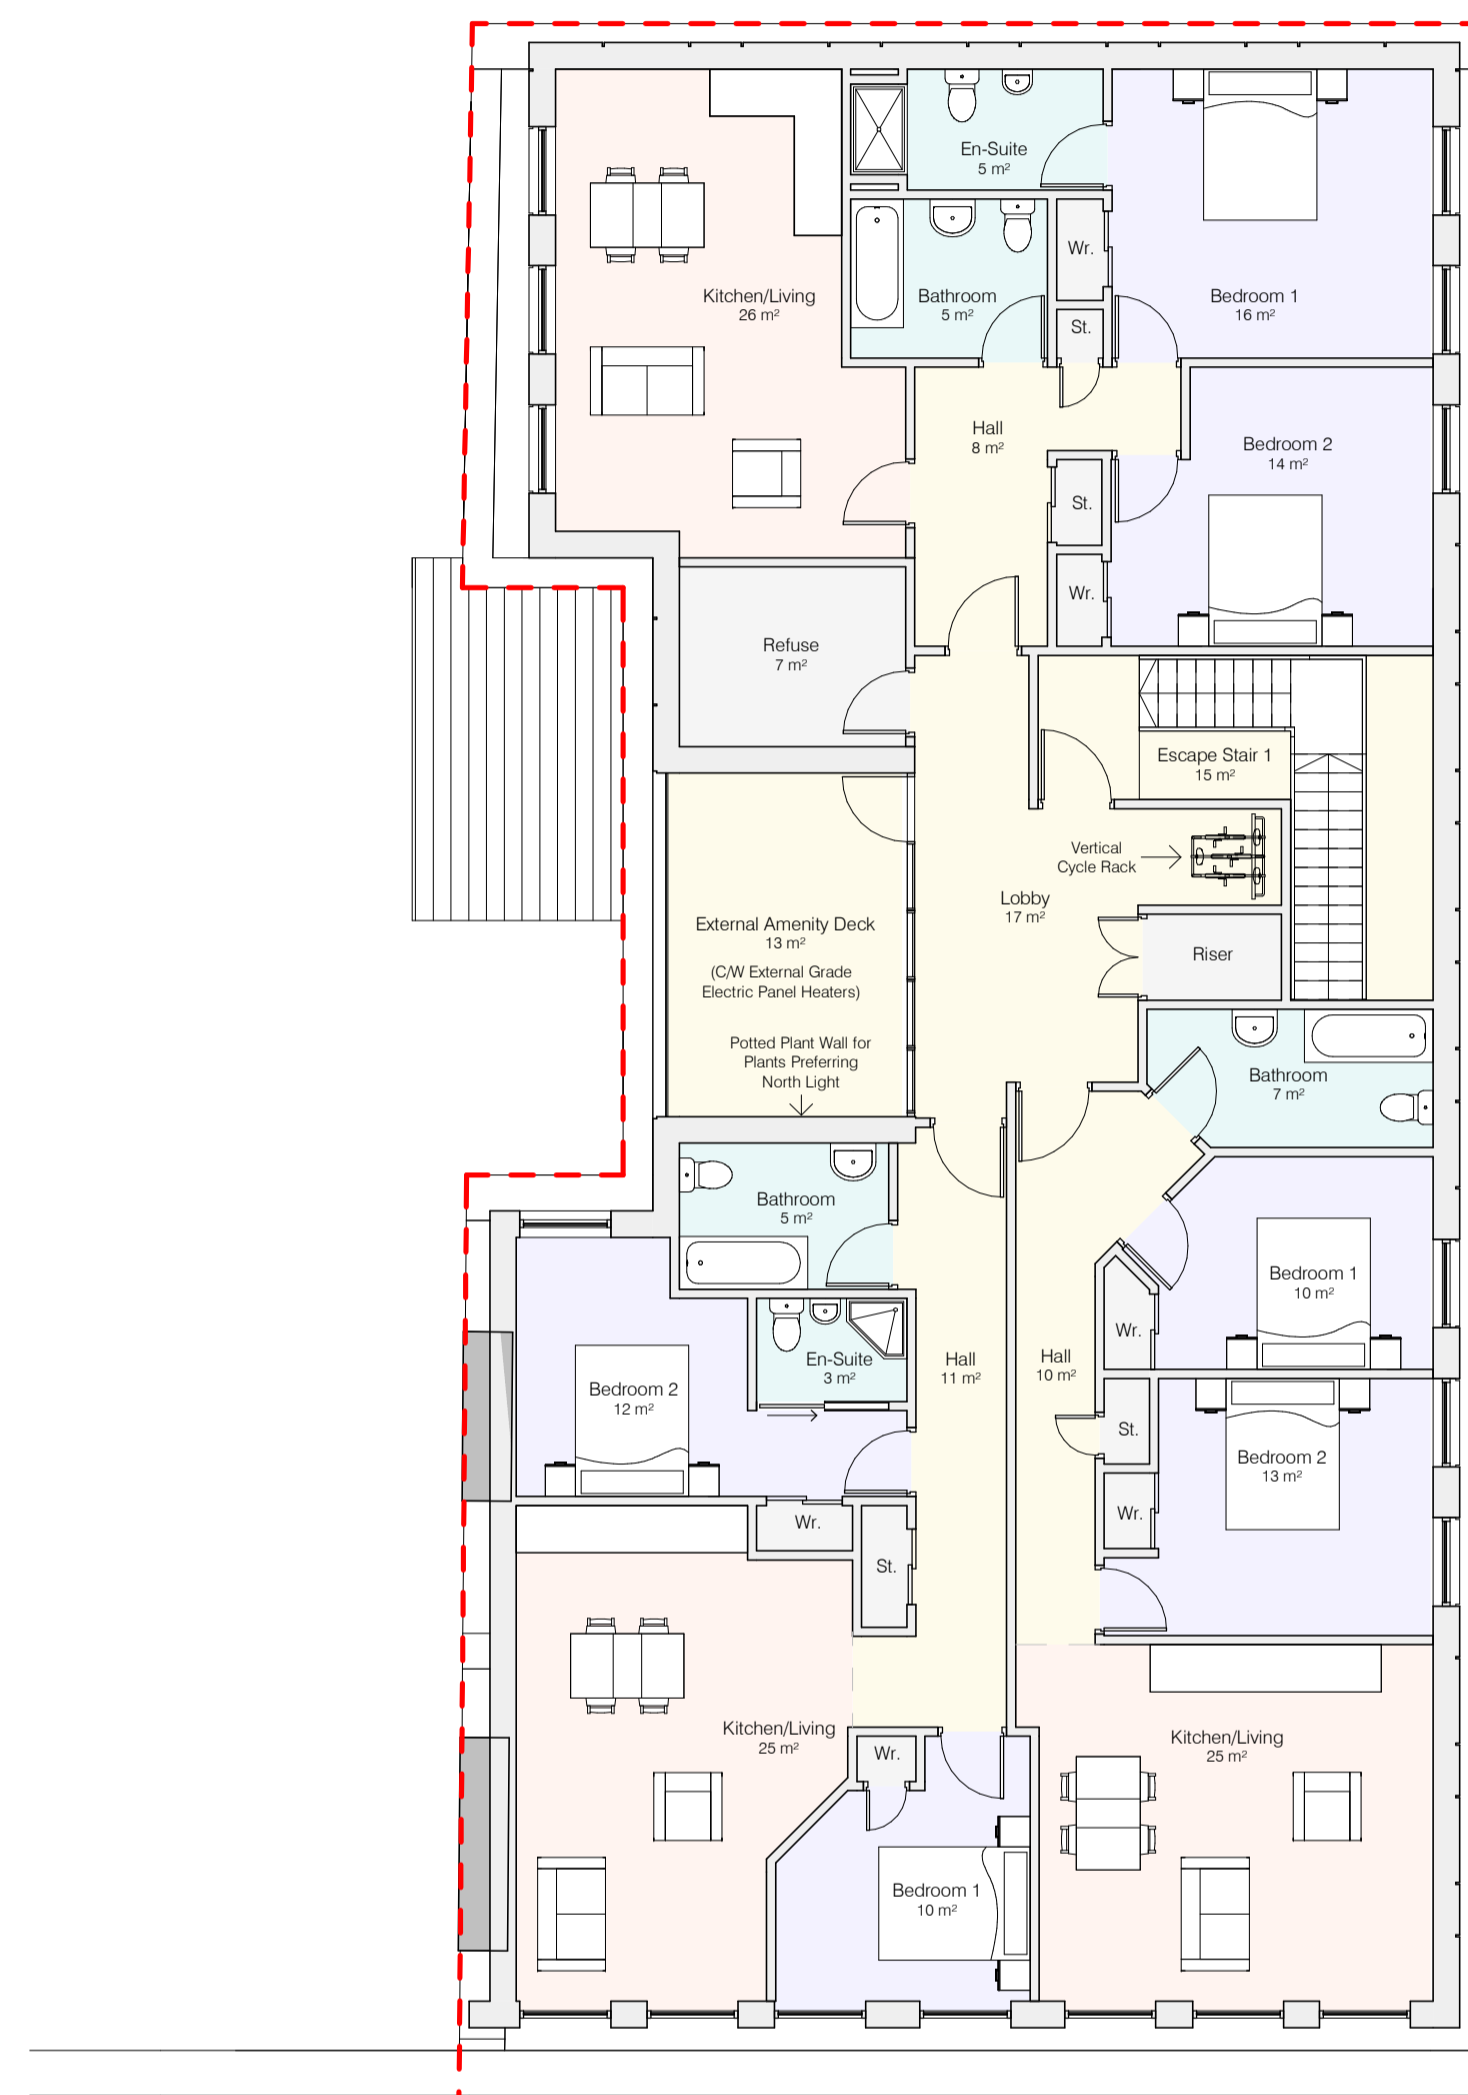


Red Line Denotes Extent of Work Area

Level 2 Proposed
1 : 100

Level 3 Proposed
1 : 100

Level 4 Proposed
1 : 100

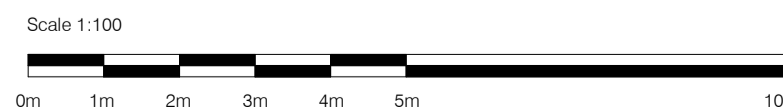

Rev No	Description	Date
C	Level 4 revised to suit new elevation design	11-12-2020
B	Revised Per Pre-App Comments	21-01-2020
A	Risers reconfigured, bedroom window and refuse added to Level 4	23-12-2019

REVISIONS



3rd Floor
226 West George Street
Glasgow
G2 2PQ

t: 0141 554 6977
e: office@mosaic-ad.com
w: www.mosaic-ad.com

Client
Erindale SC Limited

Job Title
Proposed New Flats
104-106 Renfield Street,

Drawing Title
Floor Plans Proposed

Scale @ A1	Date	Drawn By
1 : 100	22-11-2019	AJH
Status	Checked	
PLANNING	SM	

Drawing/Document Number

19046-MOS-ZZ-XX-DR-A-0103