



proposed side elevation

SCALE BAR - metres

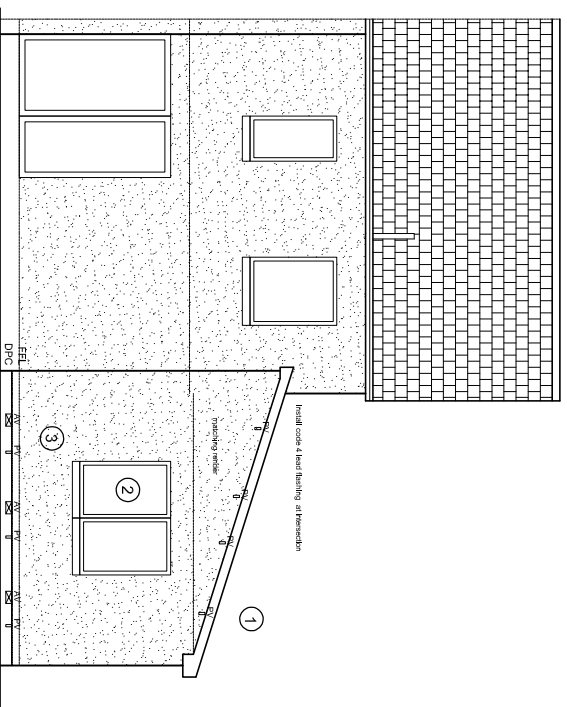

proposed front elevation

SCALE BAR - metres

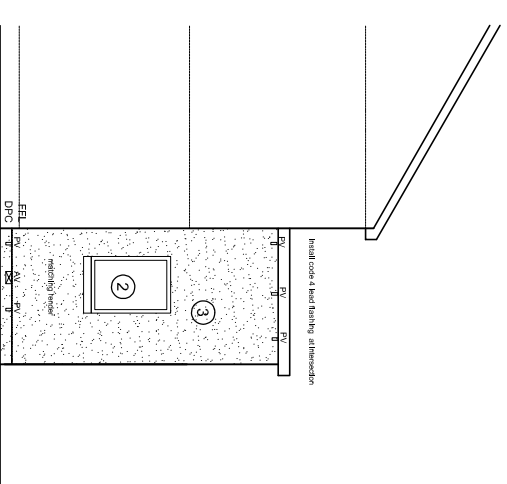


d side elevation

SCALE BAR - metres

- Material Legend :
- 1 = Redland Regent Matching Roof Tiles
 - 2 = PVC Window & Door
 - 3 = Matching Render
 - 4 = Velux Window

① ② ③ ④

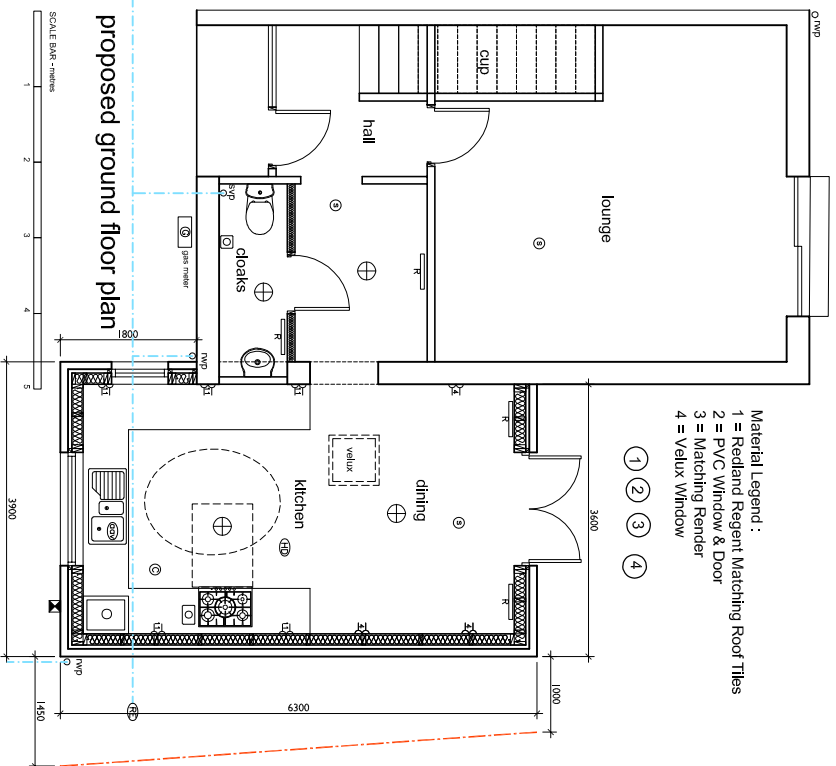

proposed ground floor plan

SCALE BAR - metres

Notes :

Revision 1 :

Scale : 1 : 100

Drawing No : DT/003

Drawing Title : Proposed Plans & Elevations

Project : PROPOSED SIDE EXTENSION

Client :

Address :

27 AUDHOUSE TERRACE
GLASGOW
G43 2YW

MR D TAYLOR

27 AUDHOUSE TERRACE
GLASGOW
G43 2YW

ROBERT THOMPSON DESIGNS

5 Queen Square Strathbungo
Glasgow G41 2BG

T-01 41 422 1922 M-07711 253 061
E-bob@roberthompsondesigns.com

Date :

03/01/24

