




# FLAT 3-1 AT 70 HOTSPUR STREET

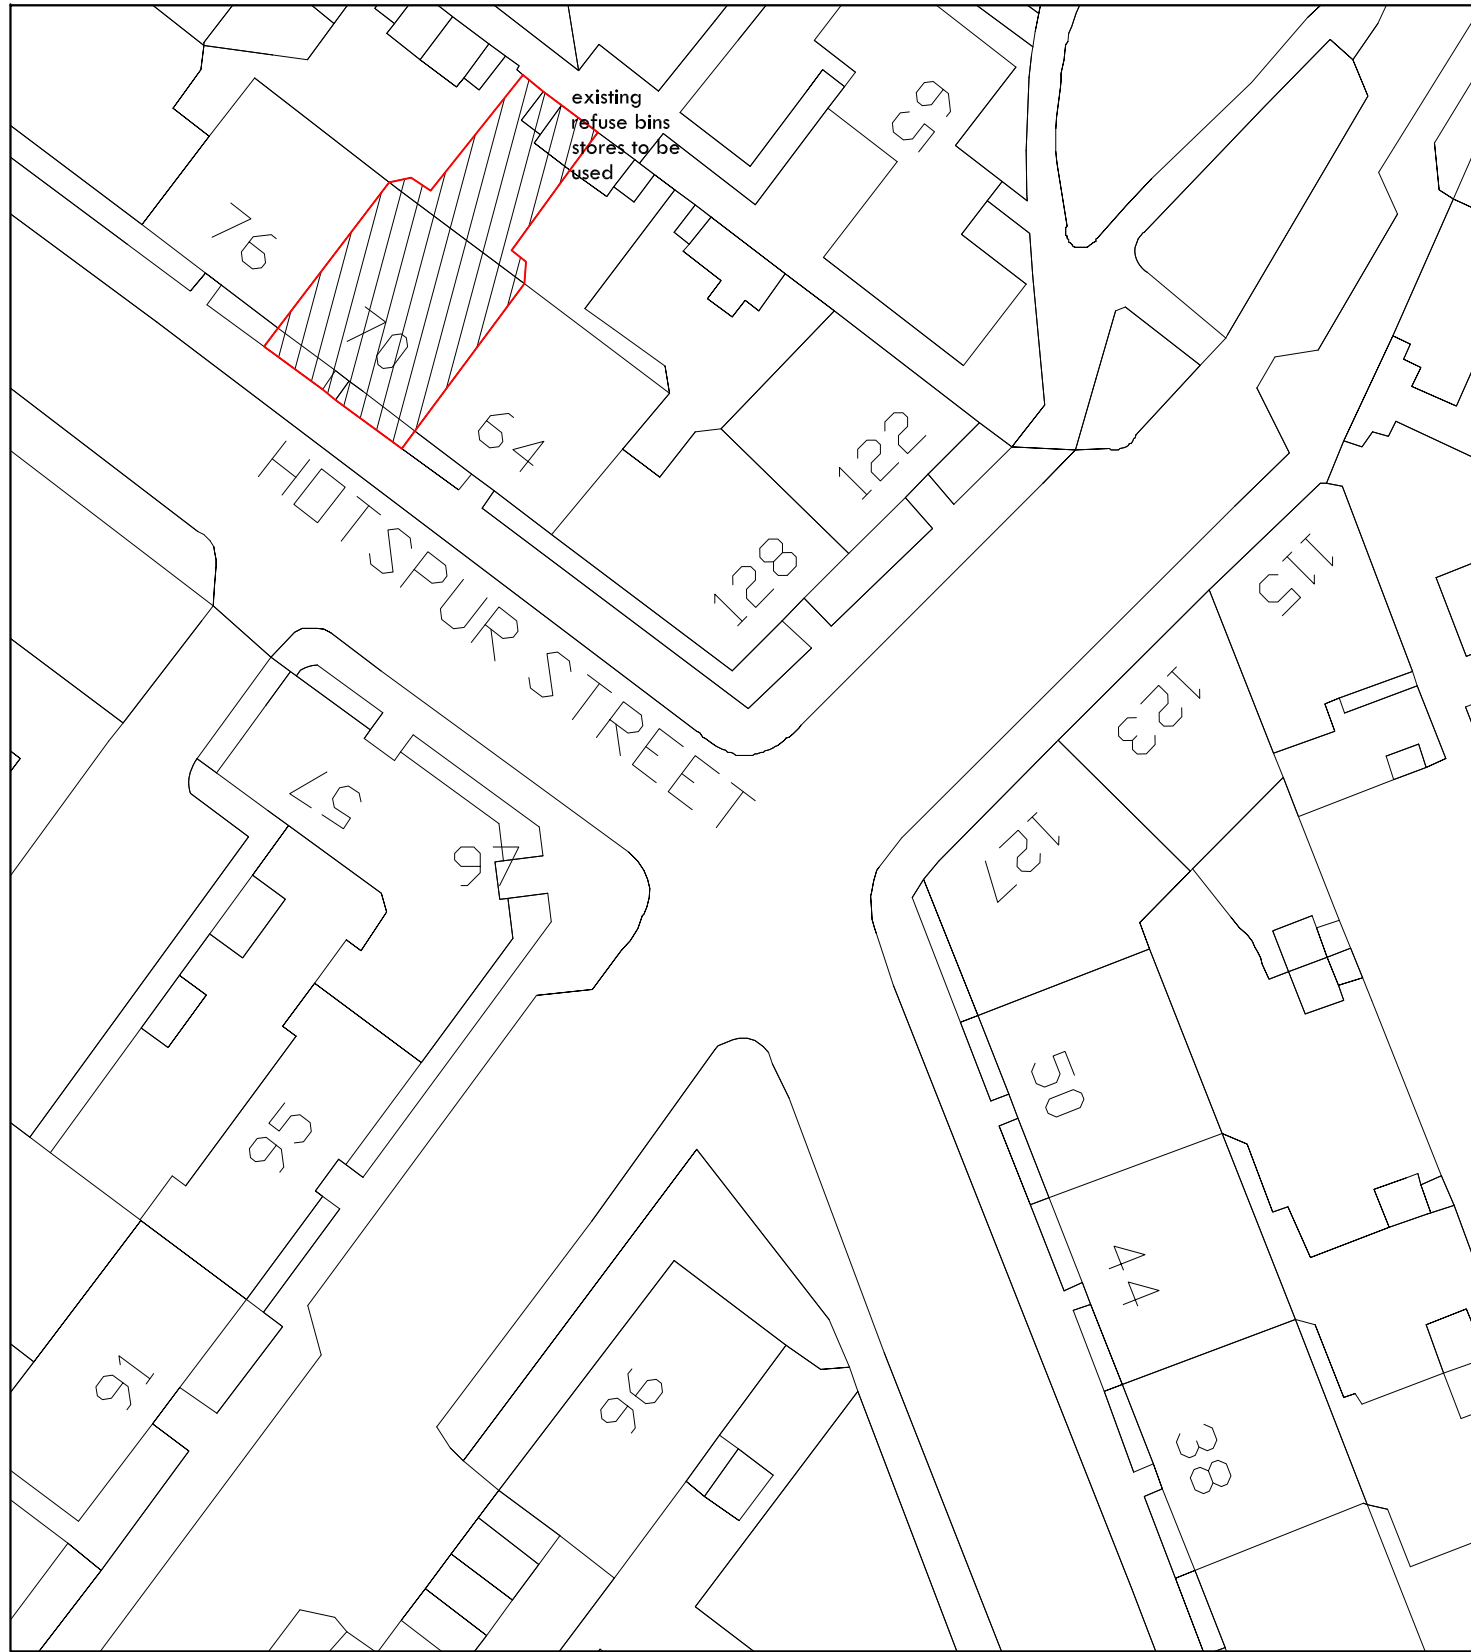



Block plan at 1:500 scale

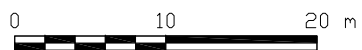

## Site plan and block plan

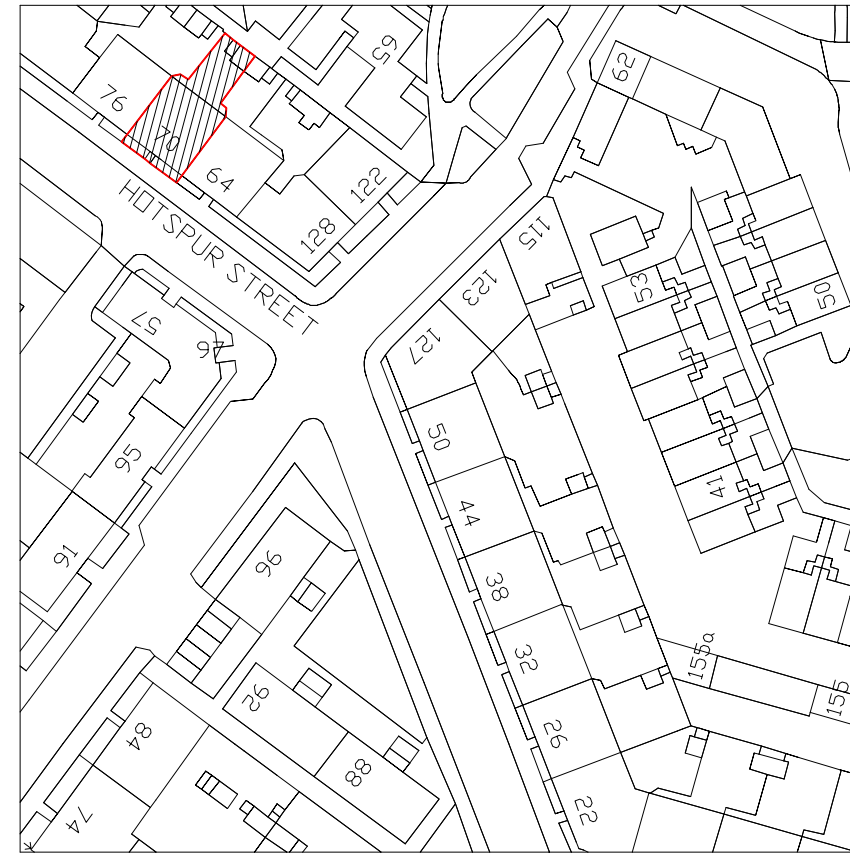

Site plan at 1:1250 scale

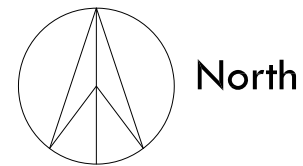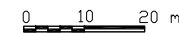

notes

do not scale from the drawing

any discrepancies to be reported to the architect immediately

the property is a top floor flat in a four storey tenement of traditional construction

revisions

rev.	date	description	by
A	27/03 2024	note added on bin stores	AMW

project  
**FLAT 3-1**  
**70 HOTSPUR STREET**  
**GLASGOW**

client  
**ANDY AND DRAGANA**  
**WHYTE**

unit 1 at 55 ruthven lane, glasgow G12 9BG  
 0141 628 5557  
 mail@lucidarchitecture.co.uk  
 www.lucidarchitecture.co.uk

drawing title

**SITE PLAN AND BLOCK**  
**PLANS AS EXISTING**

drawing no.	scale
001A	1:500@A3 1:1250@A3
drawn by	date
AMW	NOV 2022