



Front Elevation



Side Elevation




Side Elevation




Rear Elevation

general notes:
 all dimensions to be checked on site prior to commencement of work and any discrepancy shall be immediately reported and resolved prior to work commencing. this drawing is to be read in conjunction with all relevant drawings and specifications relating to the job whether or not indicated on the drawing. Copyright reserved to mck associates ltd. and this drawing may not be used or reproduced without prior written consent.

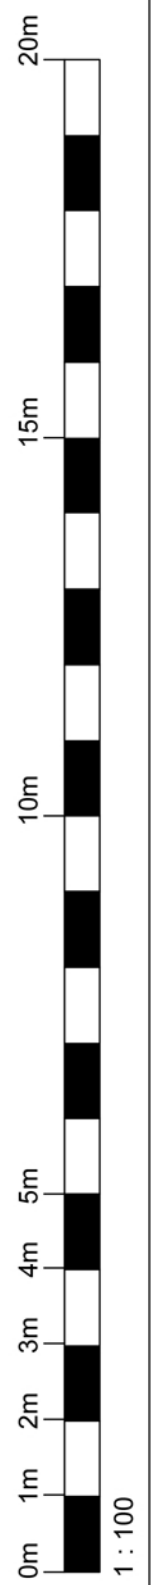

PLANNING

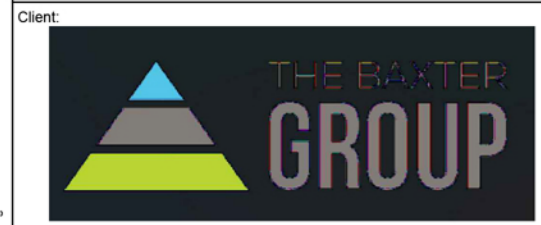

Client: THE BAXTER GROUP
 Project: WINDSOR HOUSE TYPE

Drawing Title: PLANNING ELEVATIONS

Job No: 23-091
 Drawing No: 1001
 Rev:
 Drawn: SK
 Checked:
 Scale @ A3: 1:100
 Date: OCT 2023

mck associates limited
 architecture | building surveying | urban design
 burnaby villa ■ 48 watling street road ■ fulwood ■ preston ■ pr2 8bp
 tel: 01772 774510 fax: 01772 774511 email mck@mckassociates.co.uk