




Side Elevation (1:100)

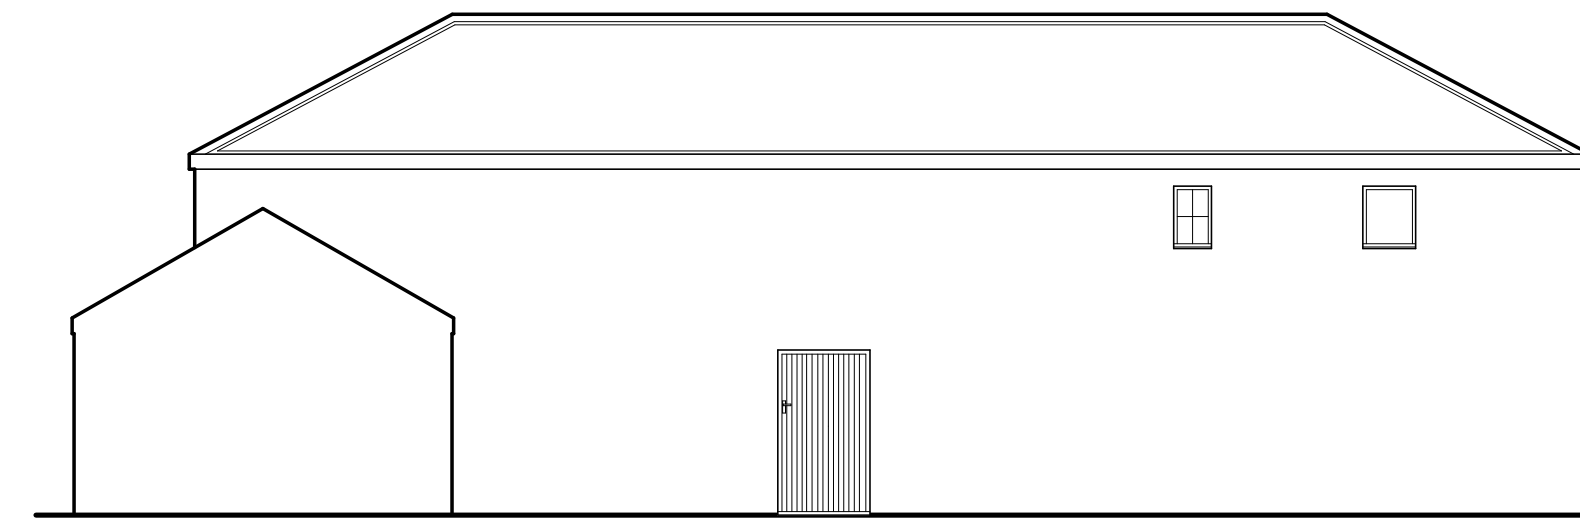


Front Elevation (1:100)

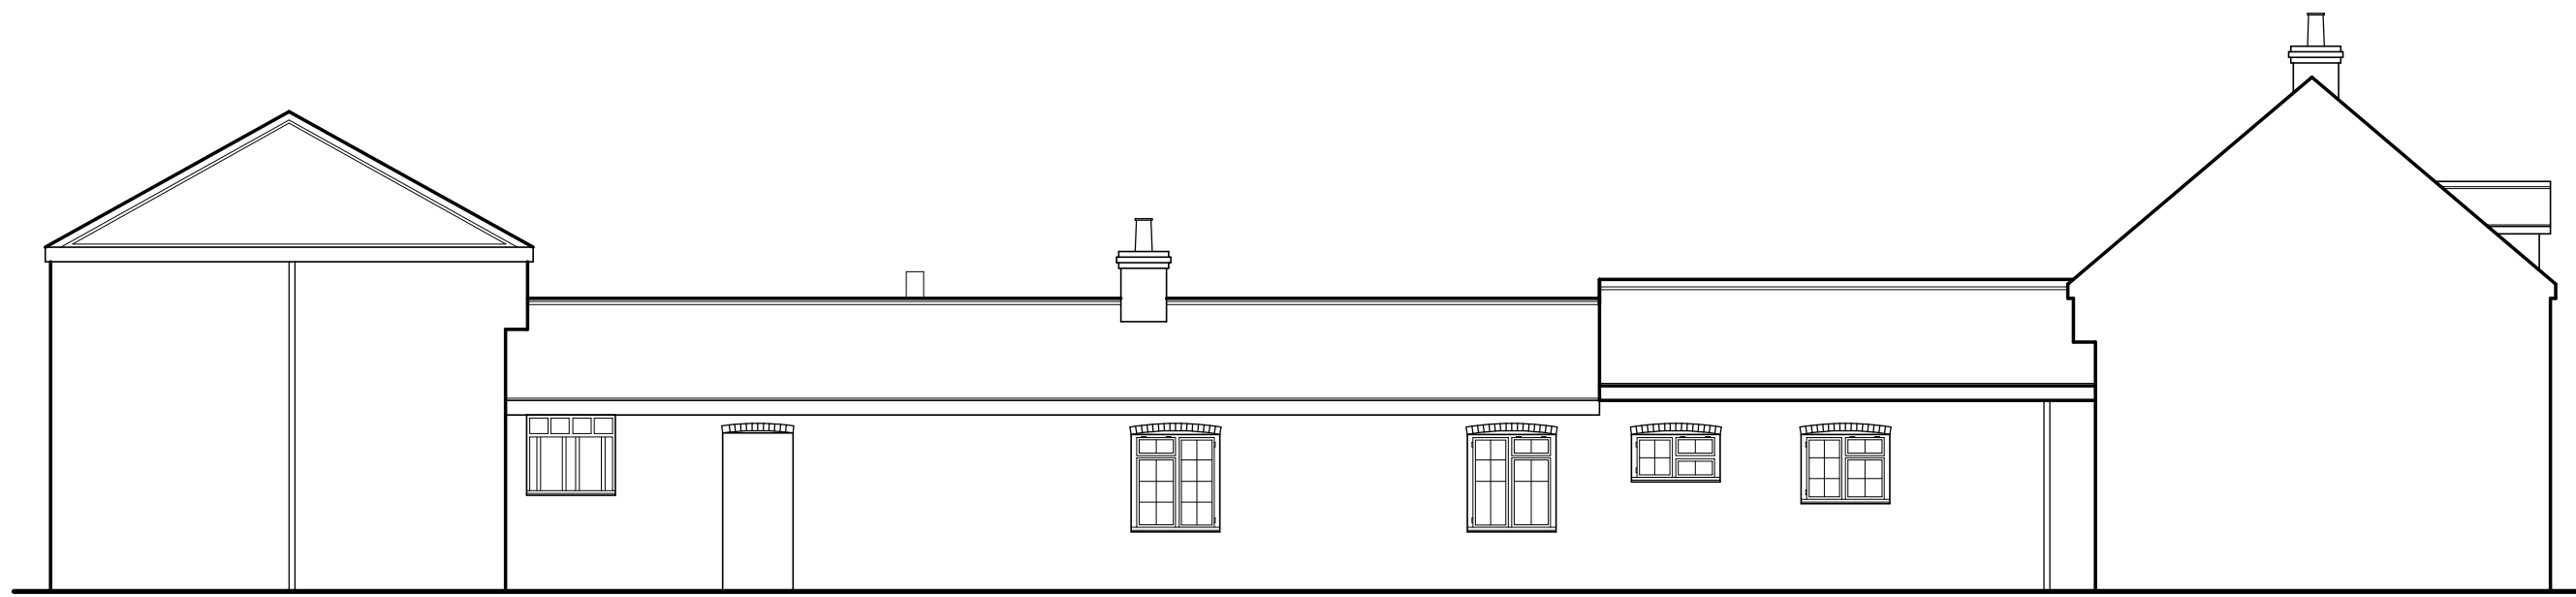



Side Elevation (1:100)

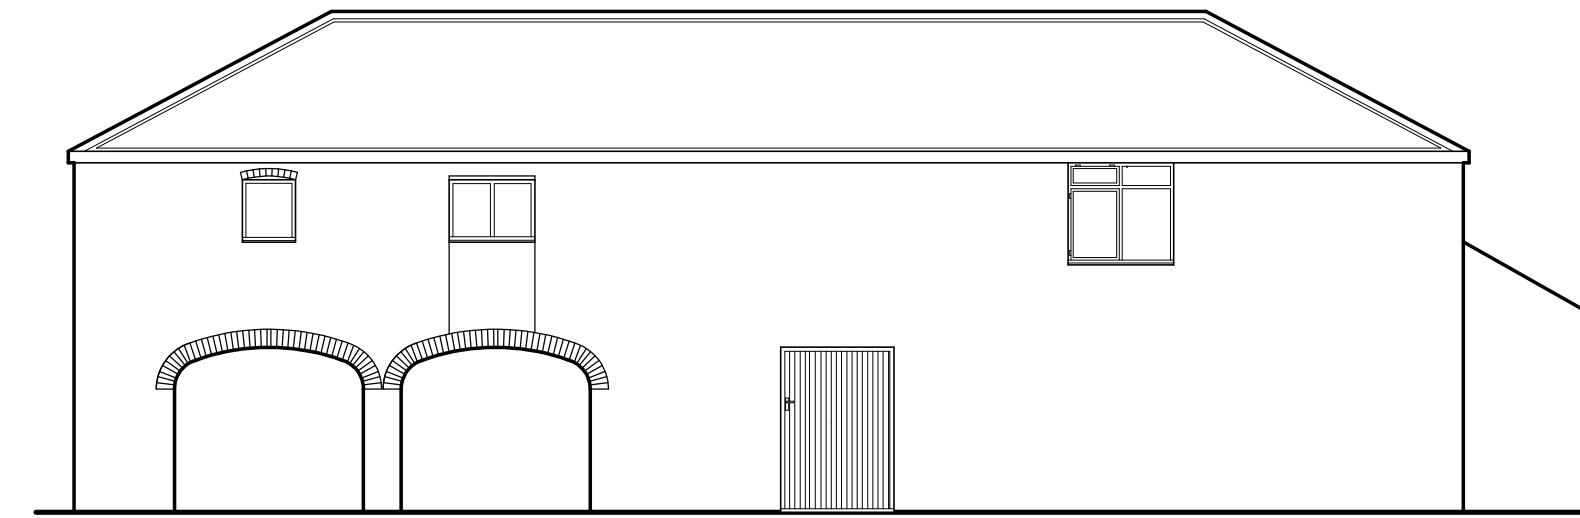


Rear Elevation (1:100)

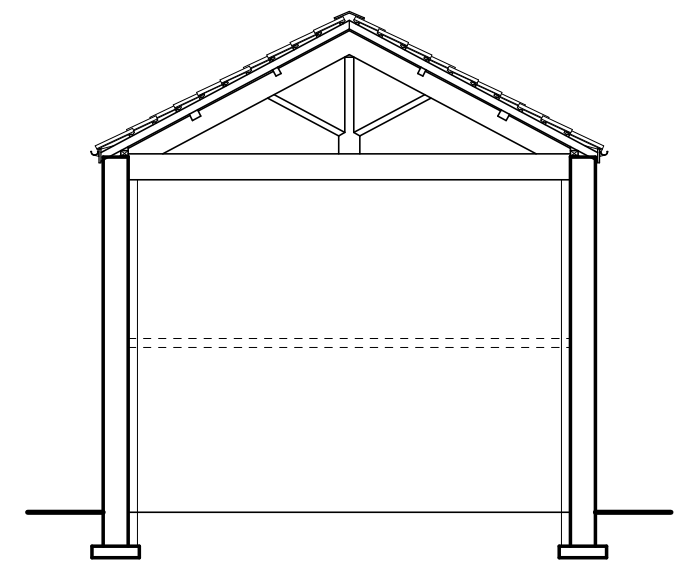

Section A - A  
(1:100)

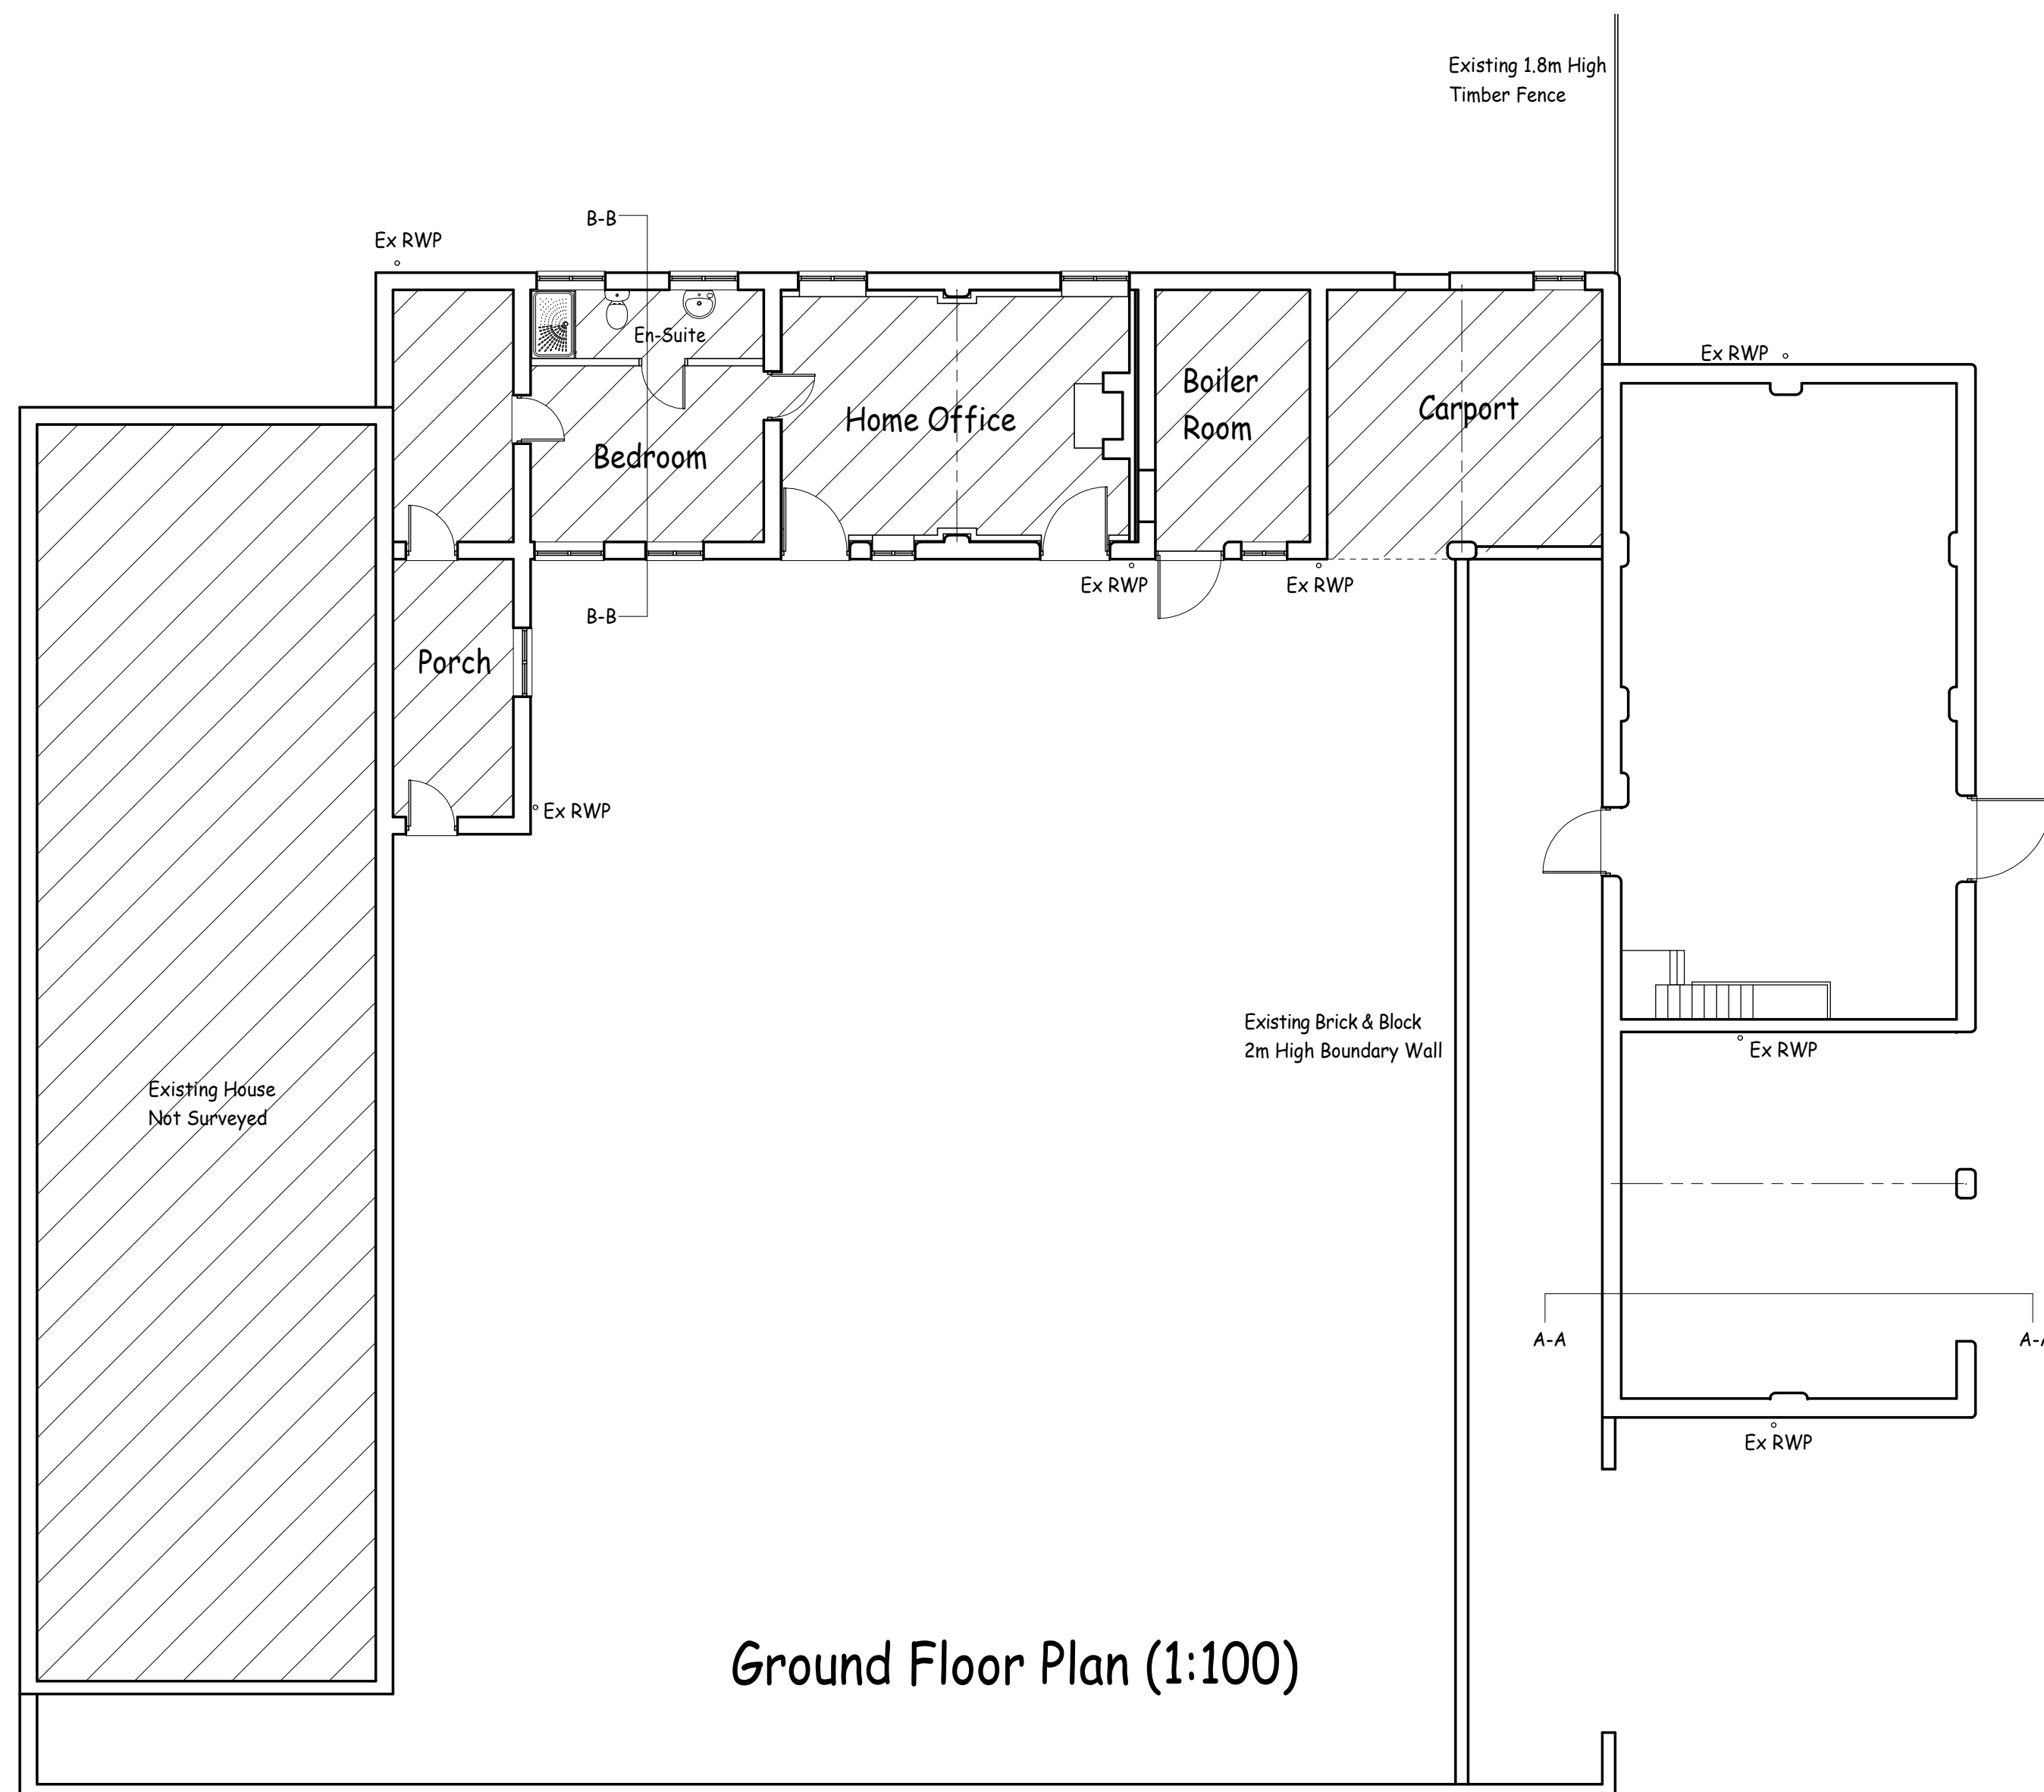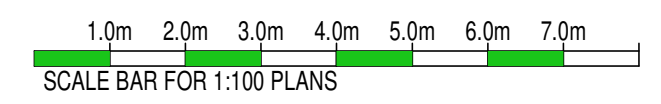

Ground Floor Plan (1:100)

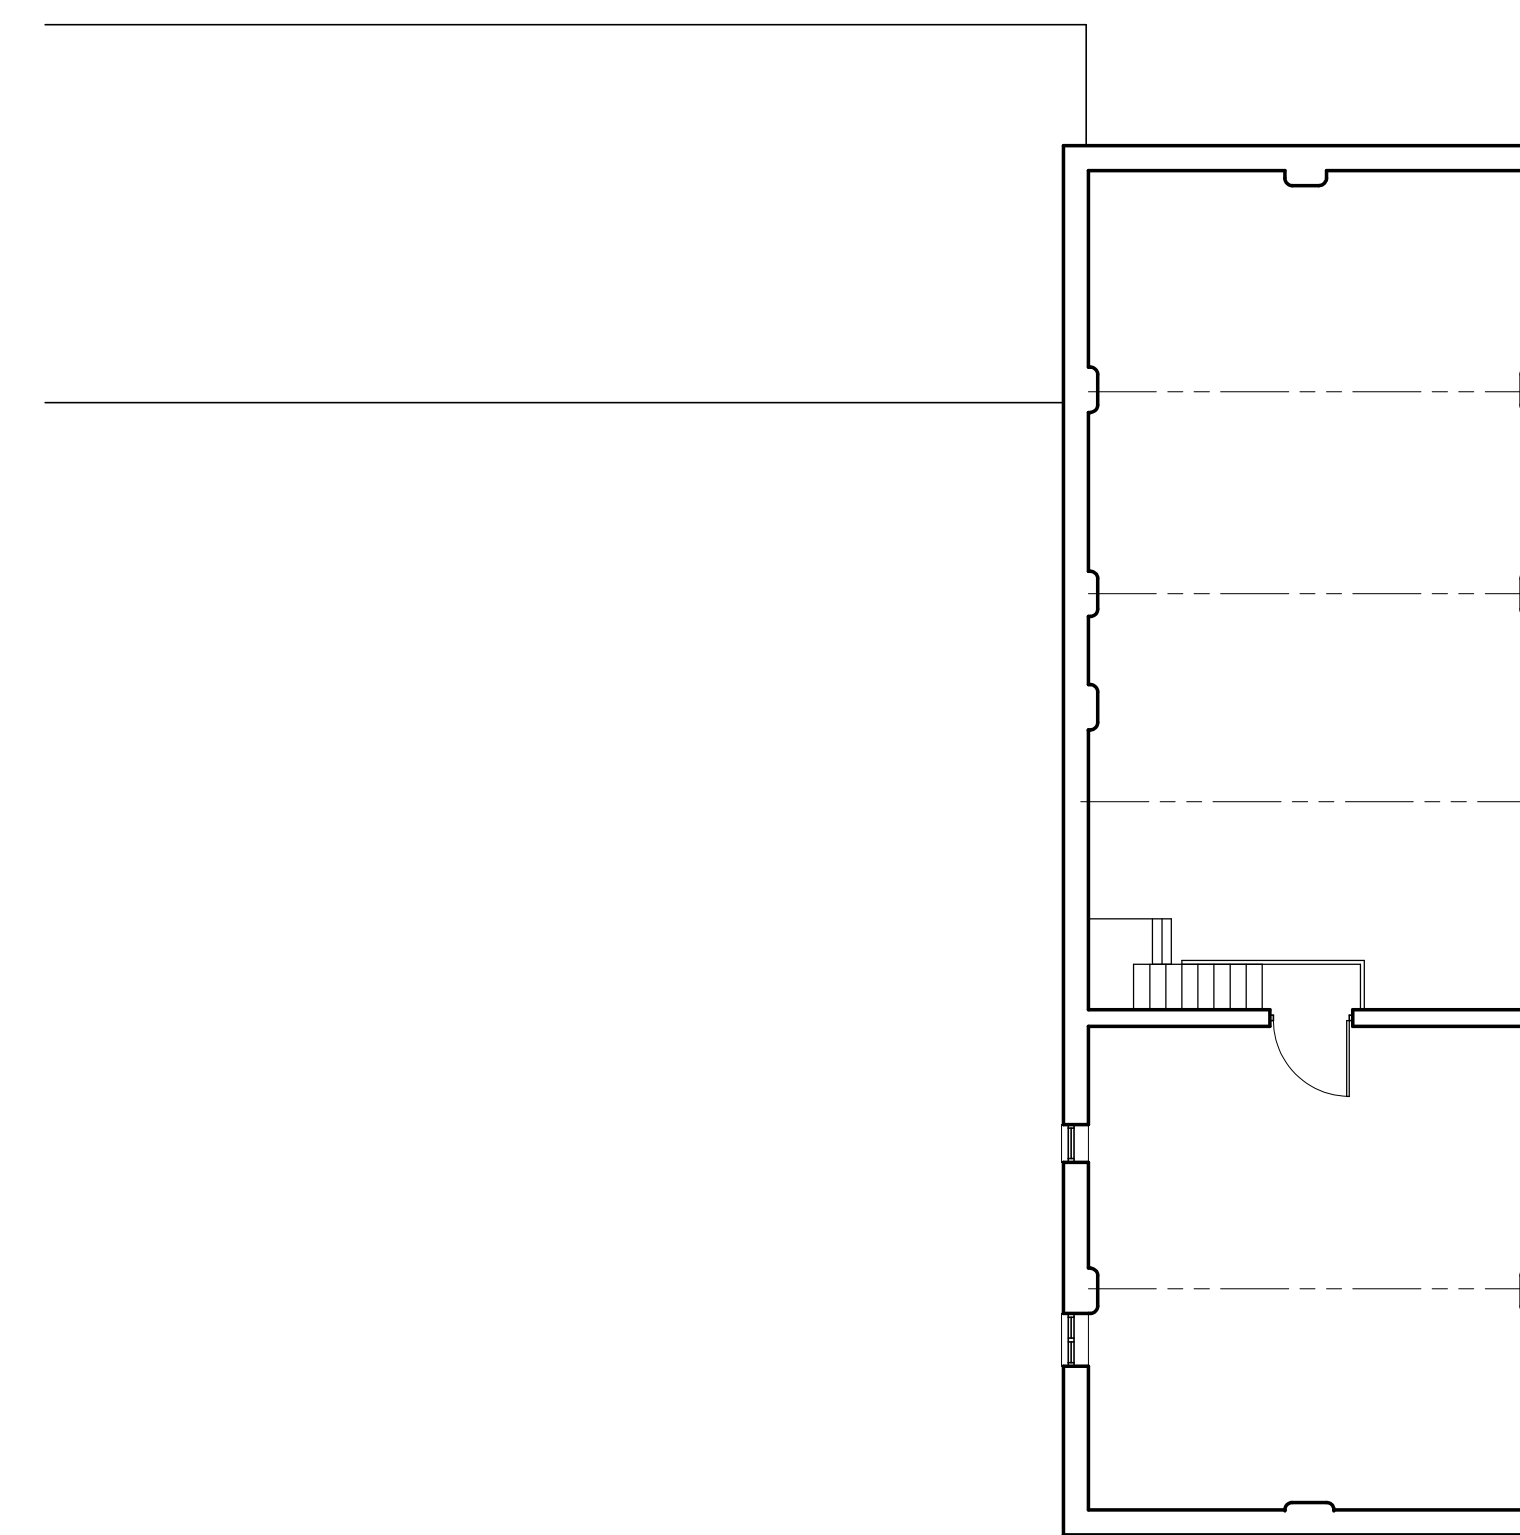

First Floor Plan  
(1:100)

REV.	DATE	BY	DESCRIPTION OF CHANGES
D	05/02/24	AB	Planning Application 3

Plan Prepared By:  
**Andrew Baxter - Rich Dixon**

**Richard Dixon Associates Ltd**  
Architectural, Surveying & Engineering Services

**cab**  
Chartered Association of Building Engineers

**Richard Dixon** FRICS C. Build E. FCABE  
Chartered Building Surveyor & Chartered Building Engineer

SOUTHLANDS  
73 Cardigan Road  
BRIDLINGTON  
East Yorkshire  
YO15 3JU

RICS  
COPYRIGHT

Client:  
**Mr B. Cunningham**

Location:  
**Orchard Farm  
Main Street  
Great Kelk  
YO25 8HN**

Drawing Title:  
**Existing Barn Layout For Barn  
Conversion to New Dwelling**

See Approval 21/02407/AGRN0T

Client	P.D.	J.P.	J.P.O.	D.R.	Builder	Other	Date
Job No.	Drawing No.		Revision				
2012D	3.		D				