




Side Elevation - South (1:100)

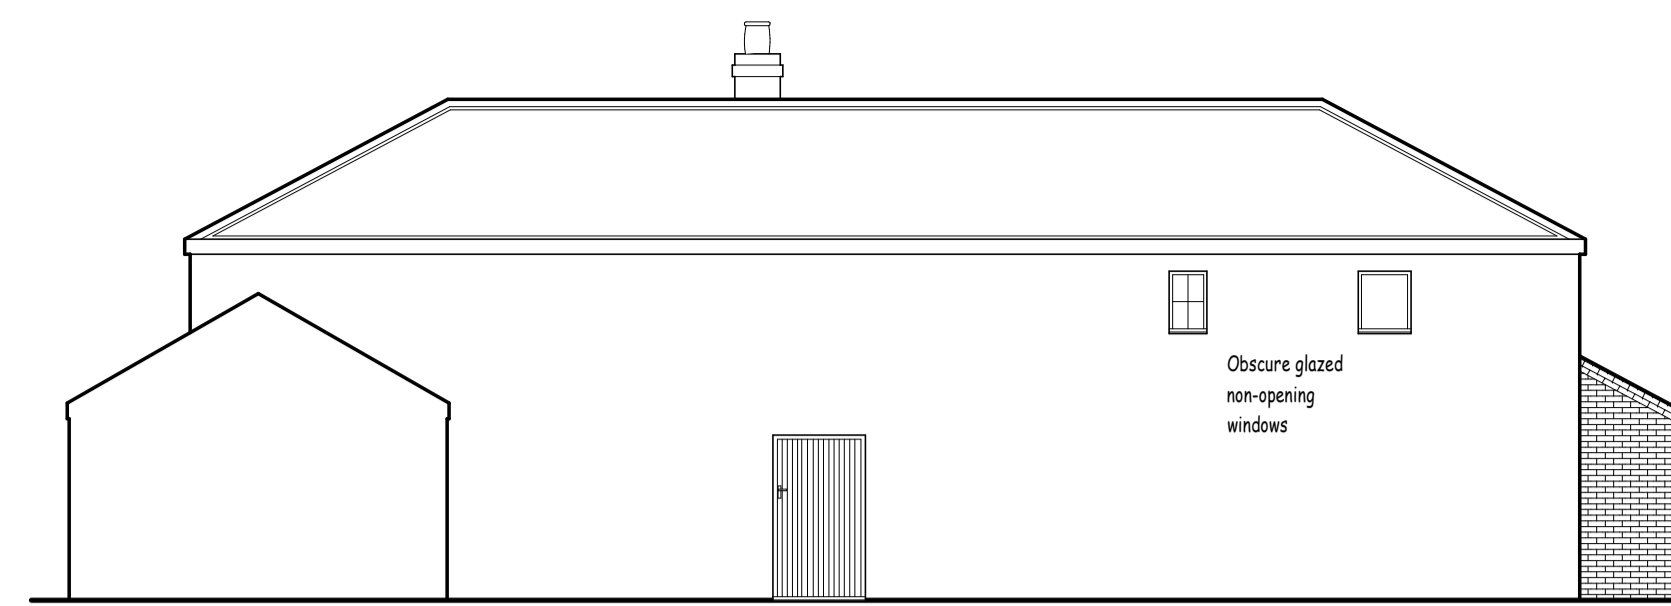


Front Elevation - West (1:100)
(to road)

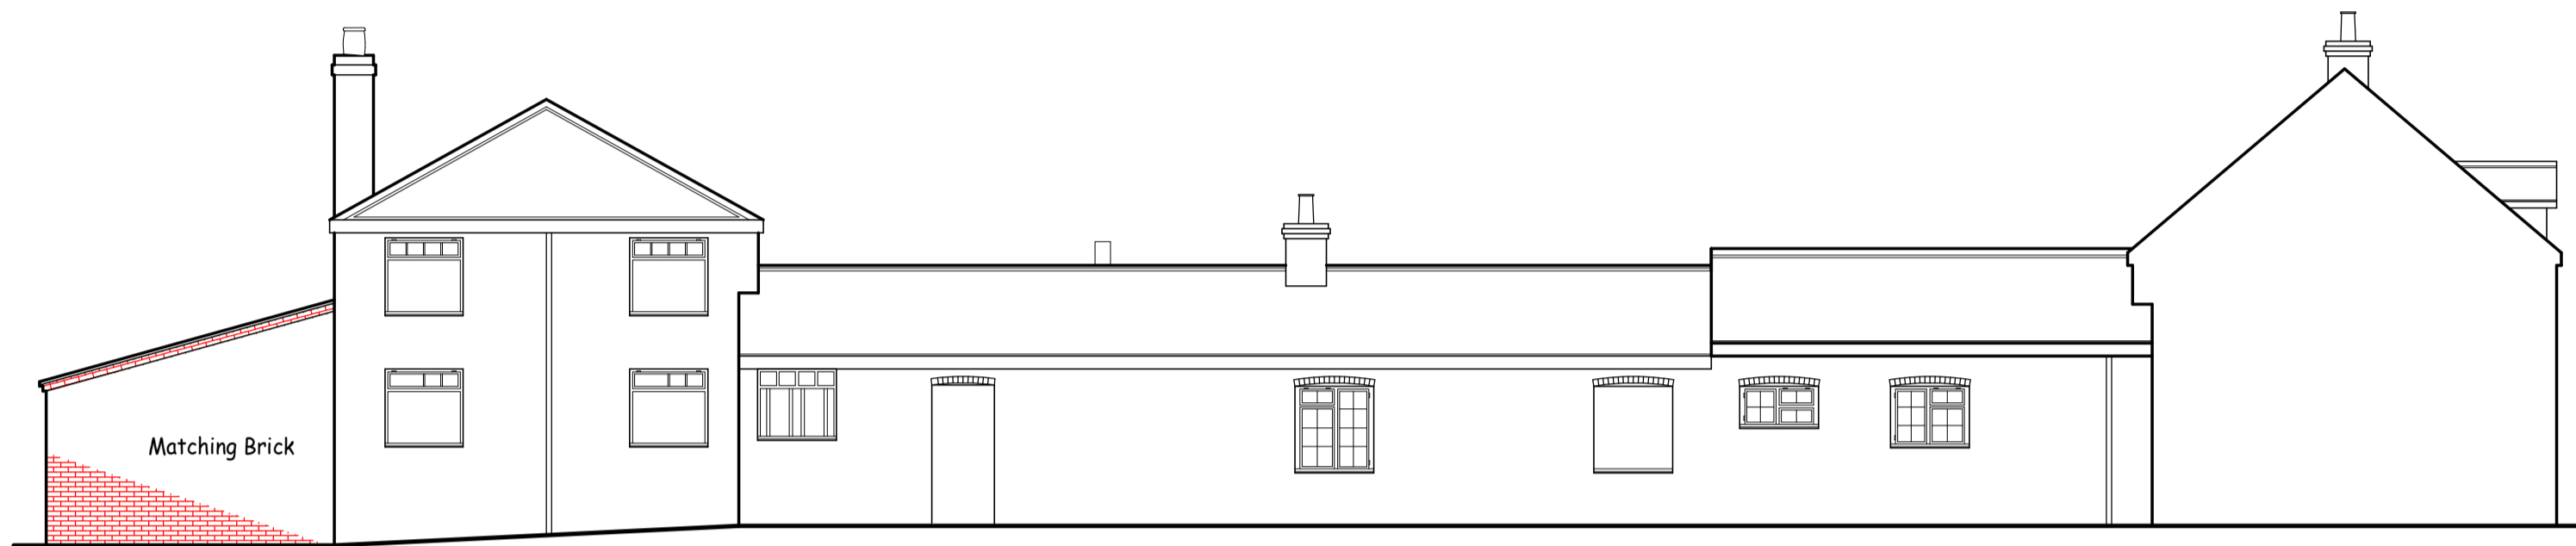



Side Elevation - North (1:100)

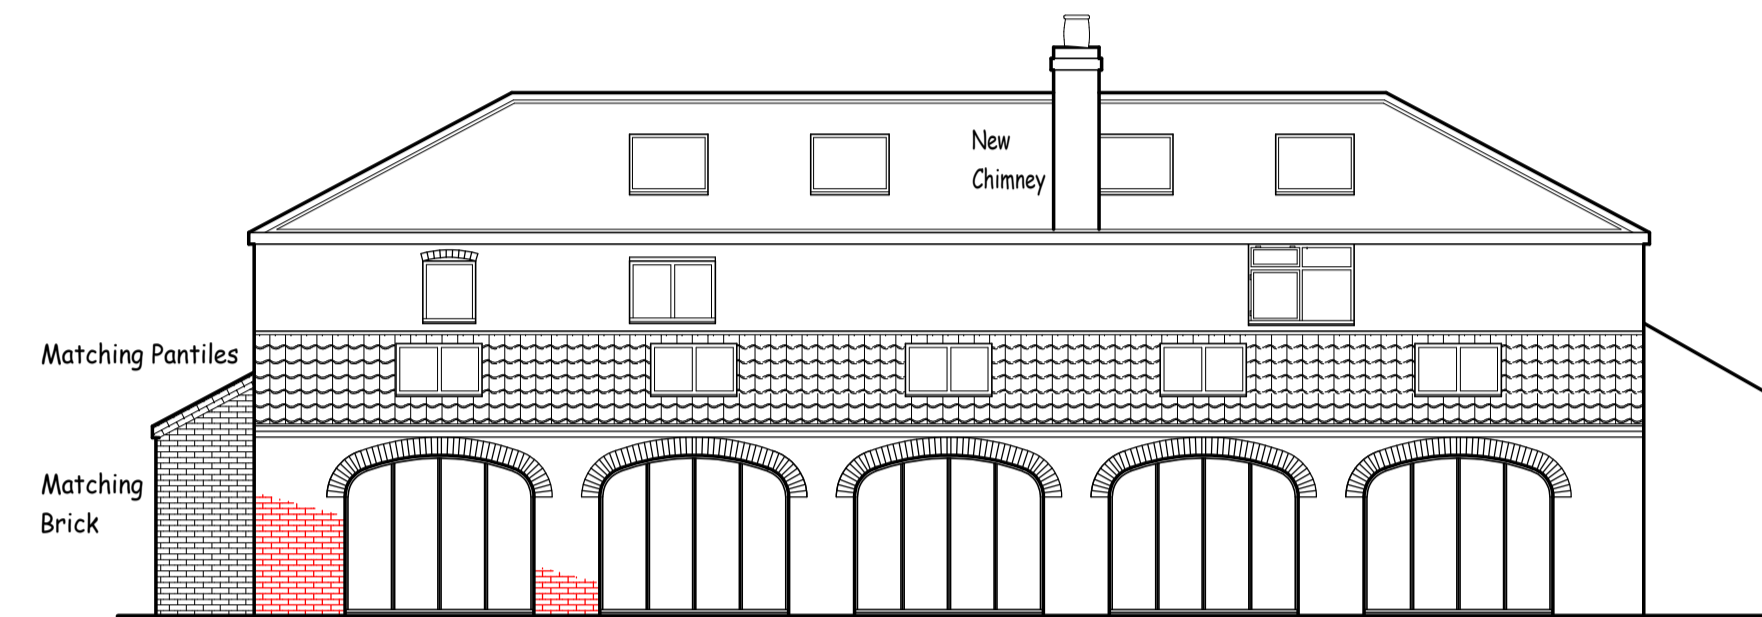

Rear Elevation - East (1:100)

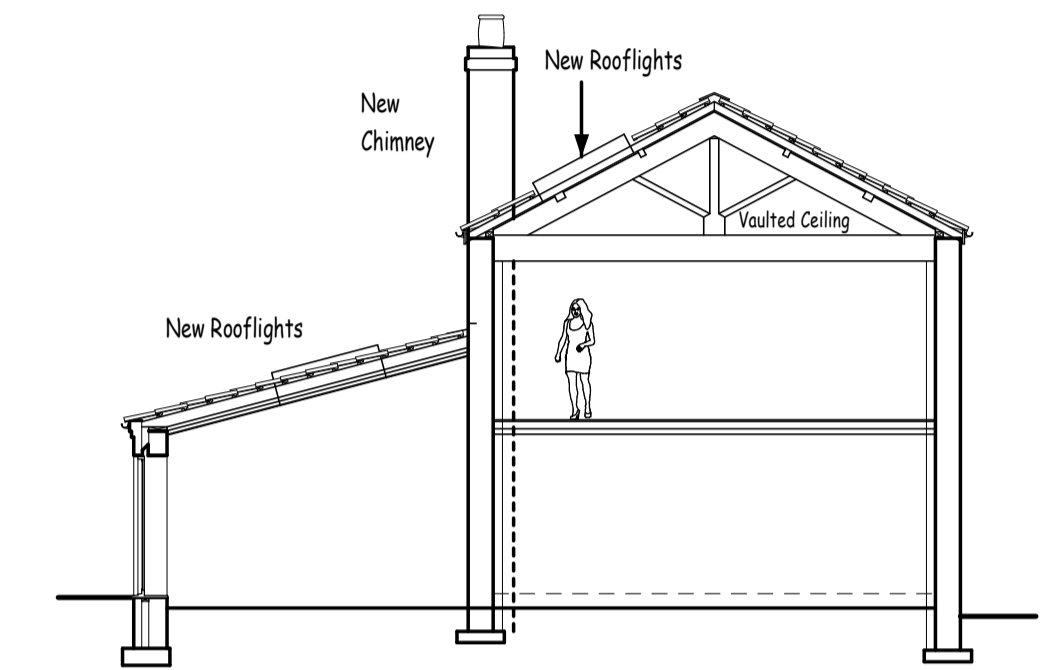

Section A - A
(1:100)

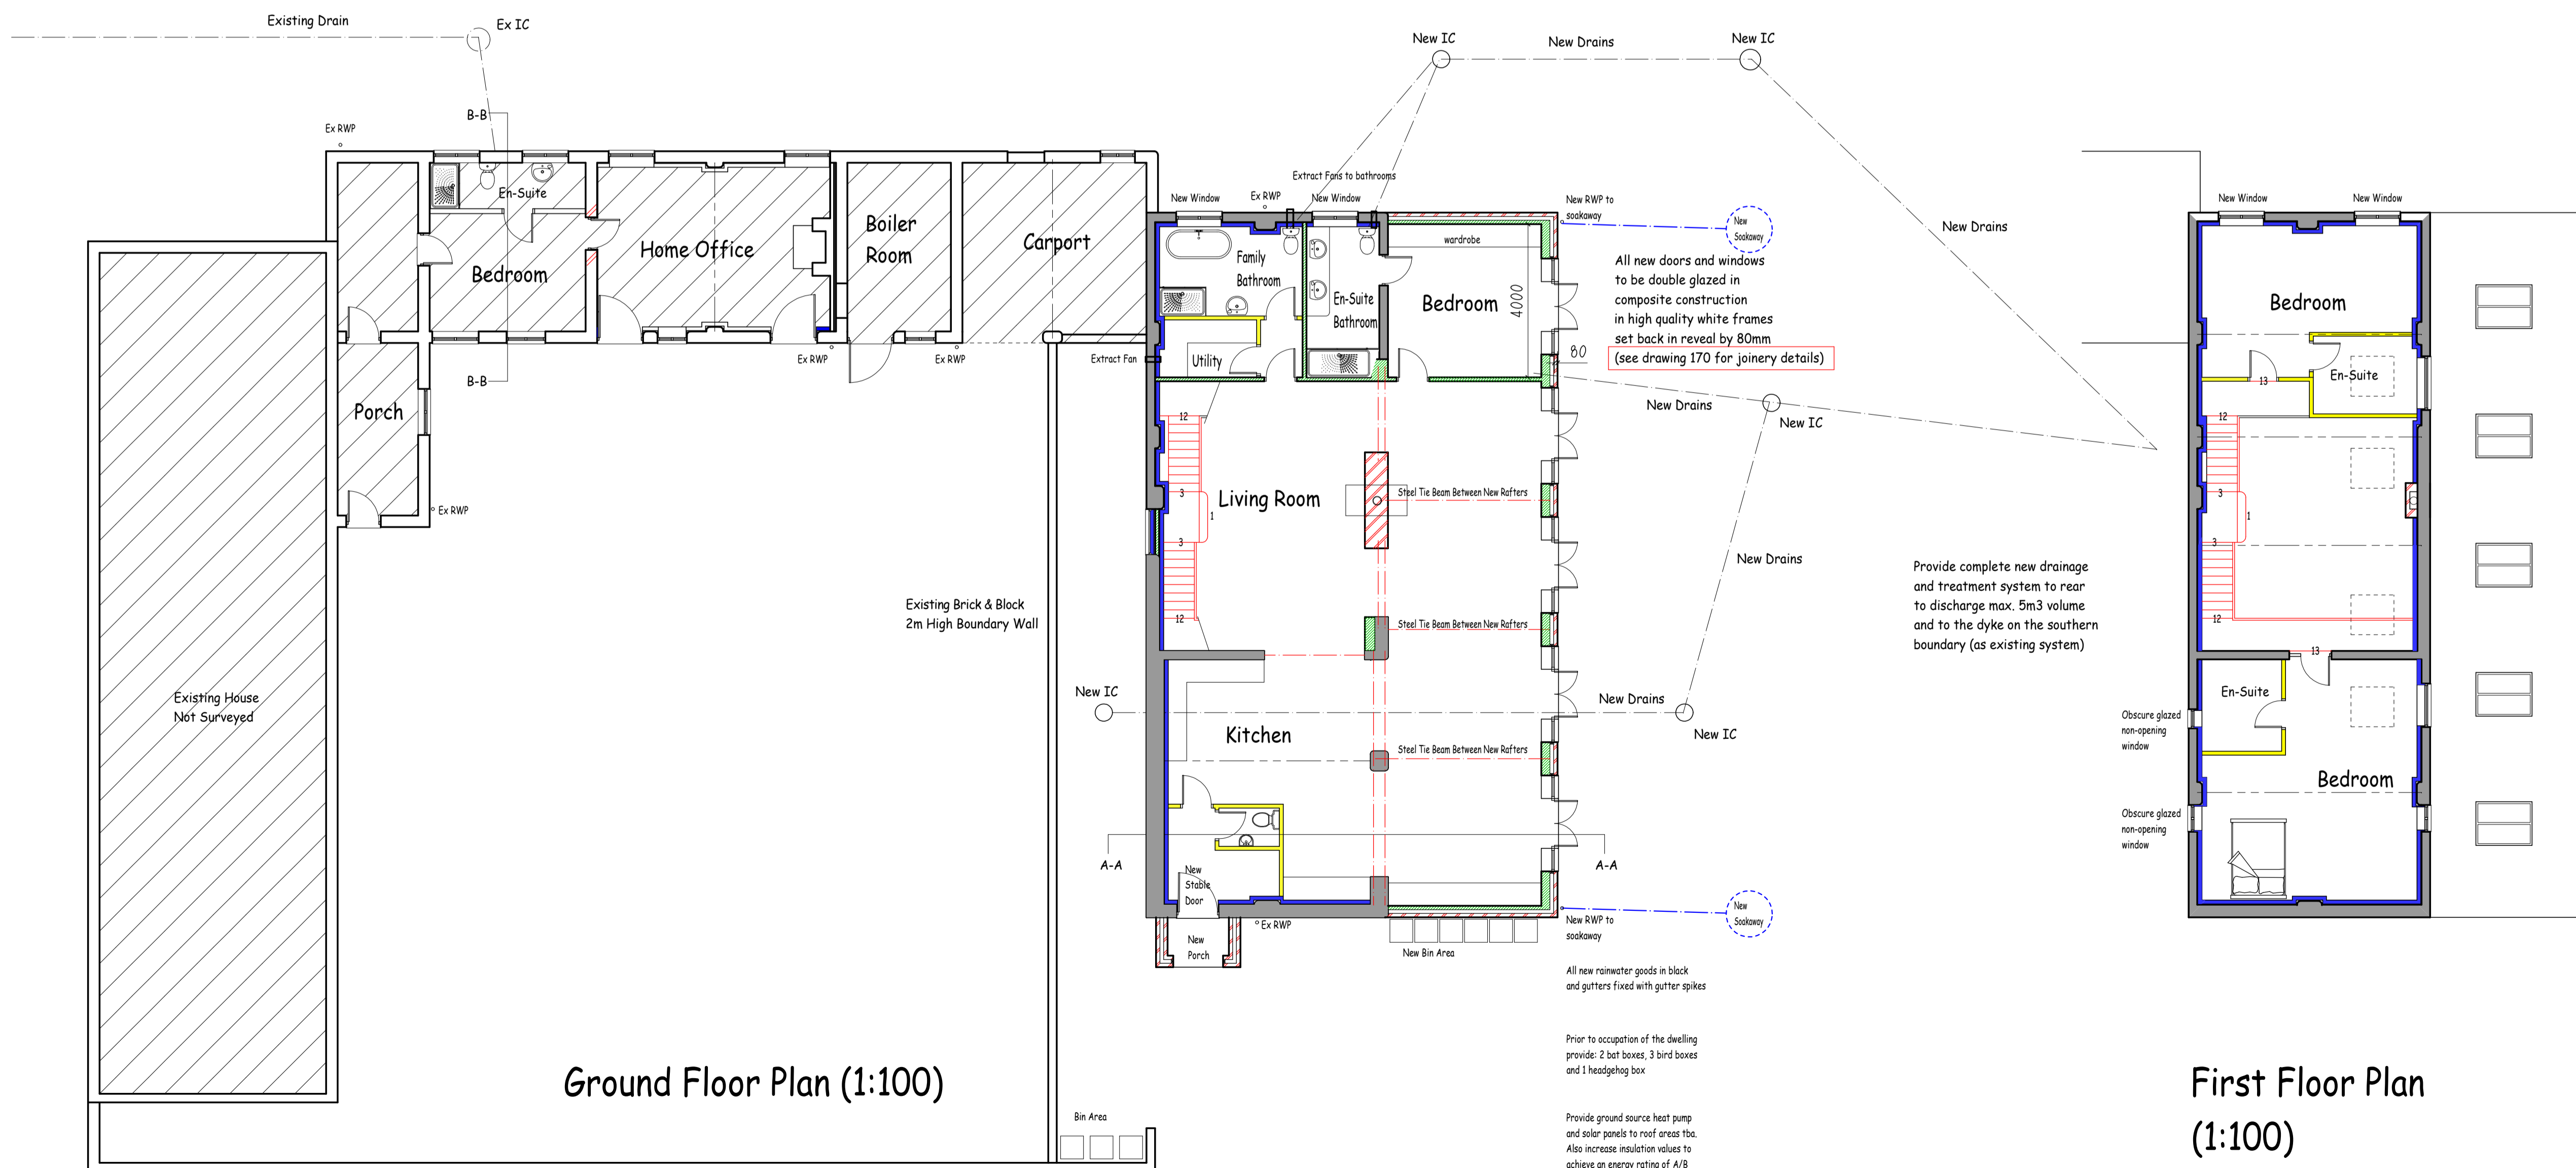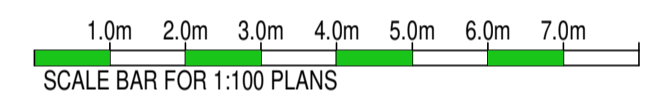

Ground Floor Plan (1:100)

First Floor Plan
(1:100)

REV	DATE	BY	DESCRIPTION OF CHANGES
E			
D	22/03/24	AB	Planning Validation Revisions
C	07/01/24	AB	Clients Revisions for new application
B	07/12/23	AB	Clients Revisions
A	18/02/22	AB	Previous Planning drawing withdrawn
✓	18/05/21	AB	1st Draft

Plan Prepared By:
Andrew Baxter - Rich Dixon

Richard Dixon Associates Ltd
Architectural, Surveying & Engineering Services

cabe
Chartered Association of Building Engineers

Richard Dixon FRICS C.Eng. E. FCABE
Chartered Building Surveyor & Chartered Building Engineer

SOUTHLANDS
73 Cardigan Road
BRIDLINGTON
East Yorkshire
YO15 3JU

RICS **CPYRIGHT**

Mobile: 07944 573 811
Telephone: 01262 469 501
Email: RD@RichardDixon.co.uk

Client:
Mr B. Cunningham

Location:
**Orchard Farm
Main Street
Great Kelk
YO25 8HN**

Drawing Title:
**Proposed Alterations & Extension
to form Barn Conversion to
New Dwelling (Revised Scheme)**

Client	P.D.	T.P.	FPD	B.R.	Builder	Other	Date
Job No.	Drawing No.		Revision				
2012D	160		D				