



Proposed Elevation A 1:100

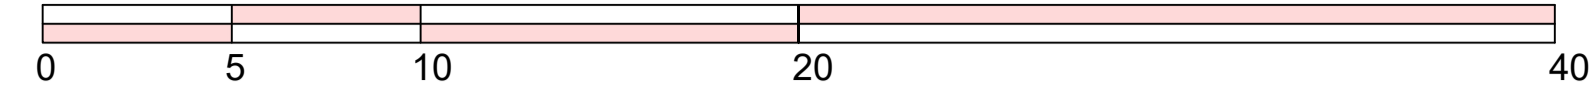


SCALE BAR 1:200

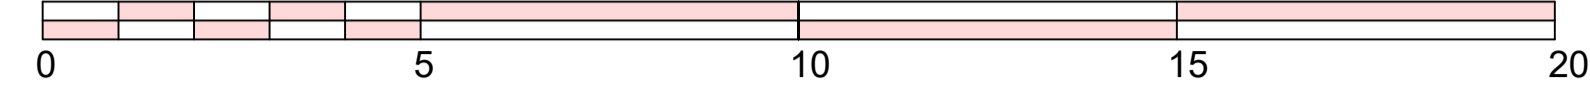


SCALE BAR 1:100

- GENERAL:
1. ALL DRAWINGS & SPECIFICATIONS ARE SUBJECT TO PLANNING & BUILDING REGULATIONS APPROVAL AS A CONSEQUENCE UNTIL A PLANNING & BUILDING REGULATIONS NOTICE OF DECISION IS ISSUED THEY ARE SUBJECT TO CHANGE AND AMENDMENTS
 2. ALL THIRD PARTY INFORMATION INCLUDING FRA, DESIGN & ACCESS STATEMENTS, STRUCTURAL CALCULATIONS, ARE SUBJECT TO PLANNING & BUILDING REGULATIONS AND BY VIRTUE IS ALSO SUBJECT TO CHANGE AND AMENDMENTS
 3. UPON FULL PLANNING & BUILDING REGULATIONS APPROVAL A FINAL SET OF DRAWINGS, SPECIFICATIONS AND ANY RELEVANT THIRD PARTY DOCUMENTATION WILL BE ISSUED, UNTIL THAT TIME THE DOCUMENTATION PRESENTED IS FOR INFORMATION ONLY AND ANY WORKS CARRIED OUT WITHOUT FORMAL DOCUMENTATION IS AT THE CLIENTS OWN RISK
 5. ALL DIMENSIONS ARE IN MILLIMETERS UNLESS STATED OTHERWISE
 6. DO NOT SCALE FROM THE DRAWINGS
 7. ALL DIMENSIONS AND LEVELS ARE TO BE CHECKED BY THE CONTRACTOR PRIOR TO COMMENCEMENT OF WORK.

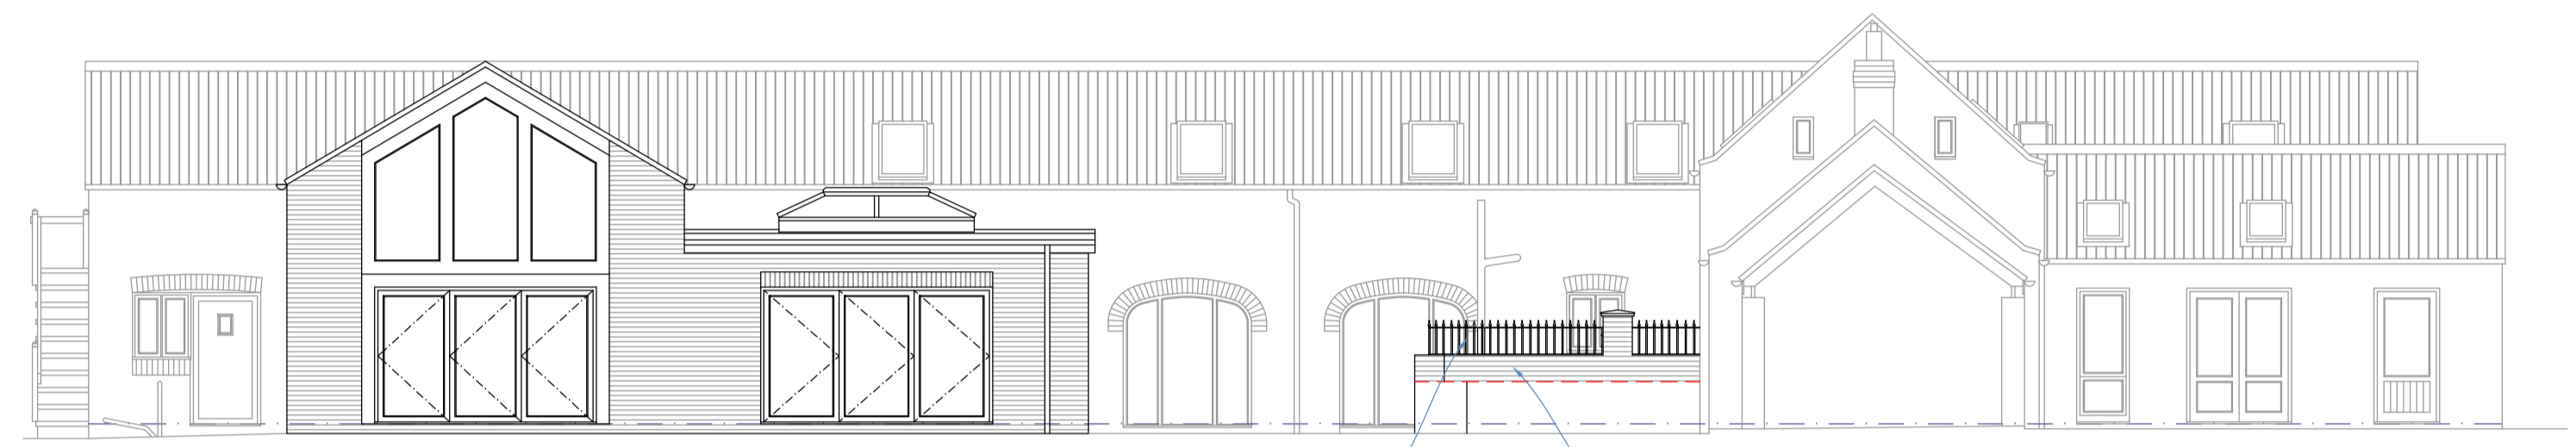


Proposed Elevation B 1:100

NEW IRON RAILING FENCING IN BLACK TO BE BUILT ONTO NEW BRICK WALL TOTAL HEIGHT FROM THE GROUND TO BE 1500mm.
NEW BRICK PIES TO BE BUILT ONTO EXISTING BRICK WALL TOTAL HEIGHT FROM THE GROUND TO BE 1800mm

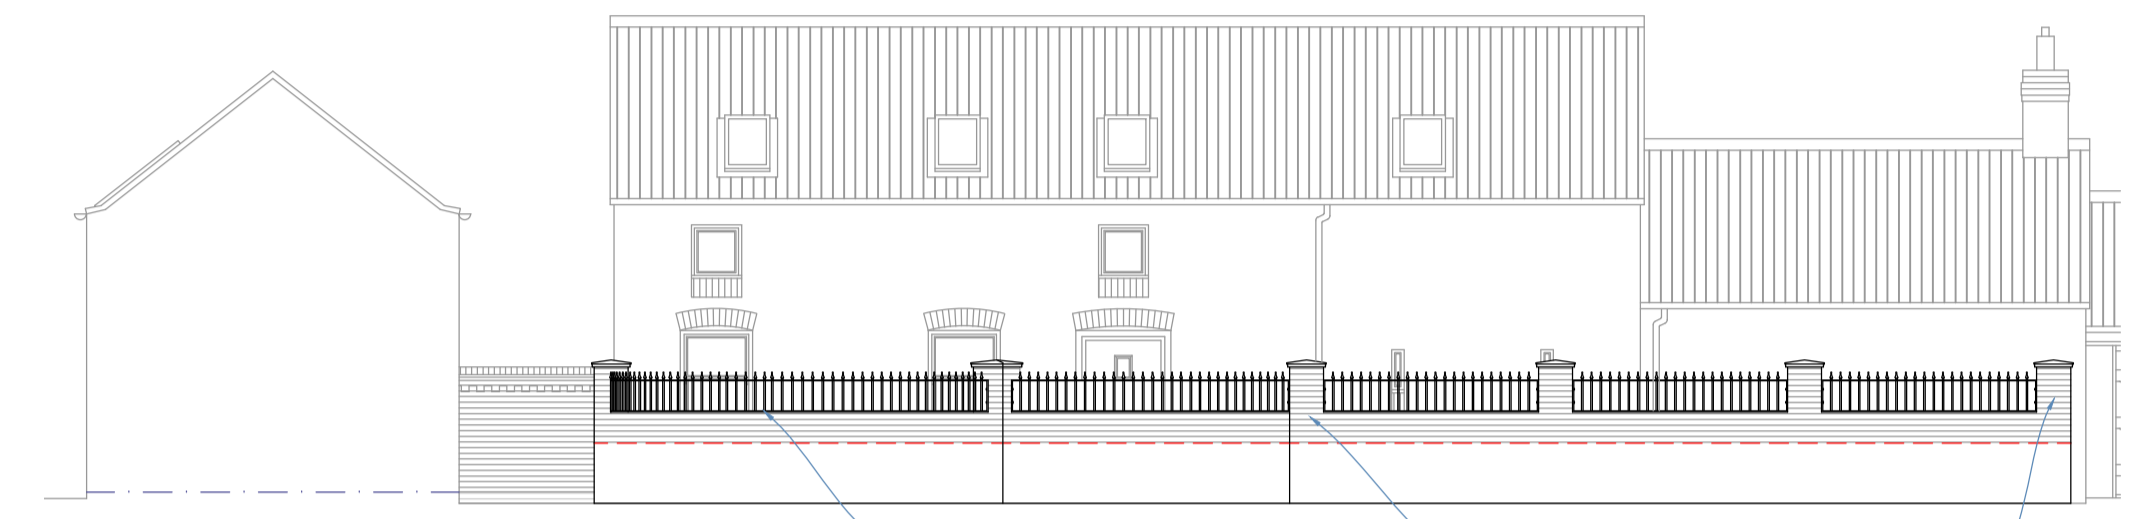


Proposed Elevation C 1:100

NEW IRON RAILING FENCING IN BLACK TO BE BUILT ONTO NEW BRICK WALL TOTAL HEIGHT FROM THE GROUND TO BE 1500mm.
NEW BRICK PIES TO BE BUILT ONTO EXISTING BRICK WALL TOTAL HEIGHT FROM THE GROUND TO BE 1800mm

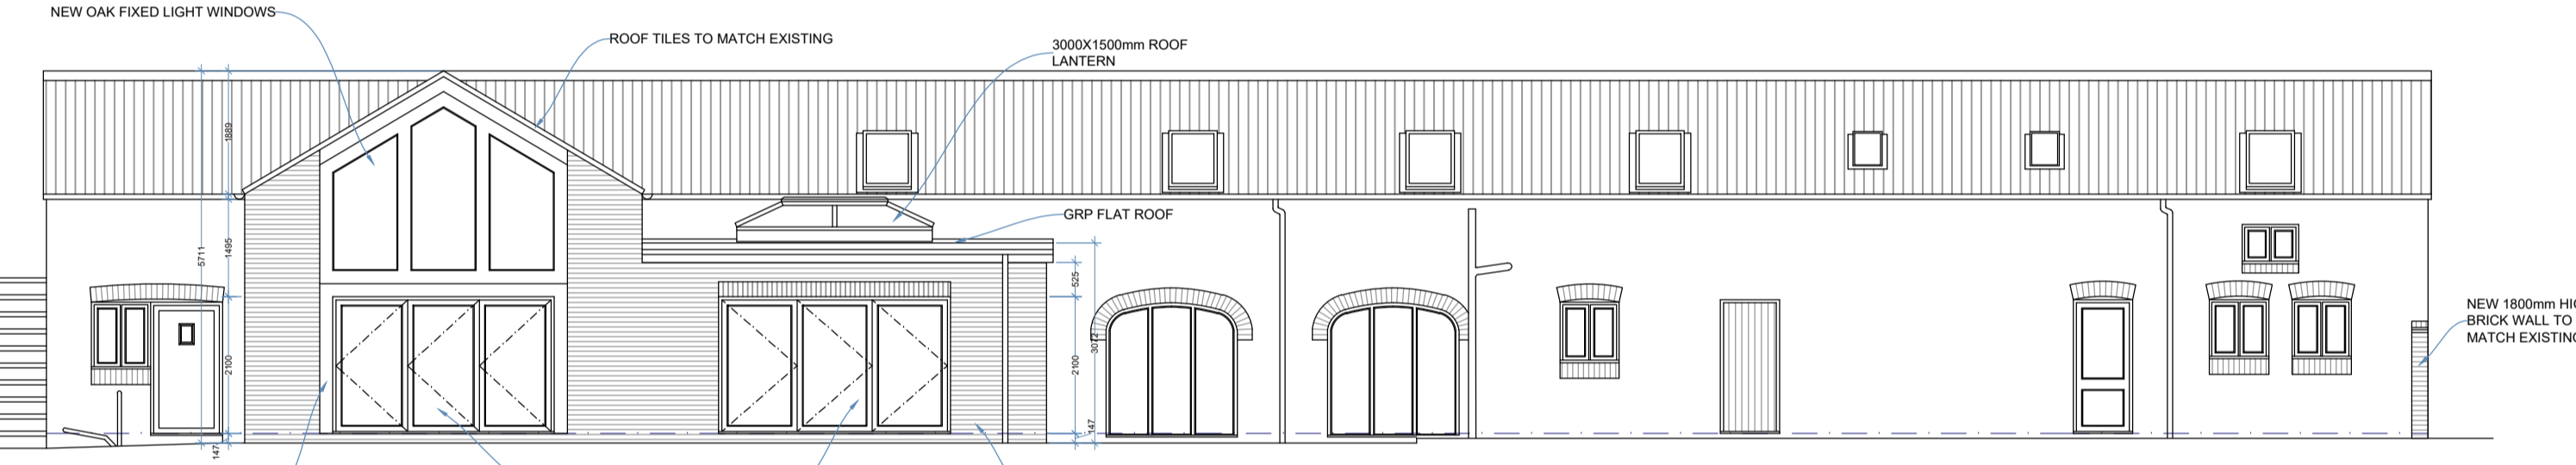


Proposed Elevation D 1:100

NEW OAK FIXED LIGHT WINDOWS
ROOF TILES TO MATCH EXISTING
3000X1500mm ROOF LANTERN
GRP FLAT ROOF
OAK SURROUND
BLACK ALUMINIUM BIFOLD DOORS
BRICKWORK TO MATCH EXISTING
NEW 1800mm HIGH BRICK WALL TO MATCH EXISTING

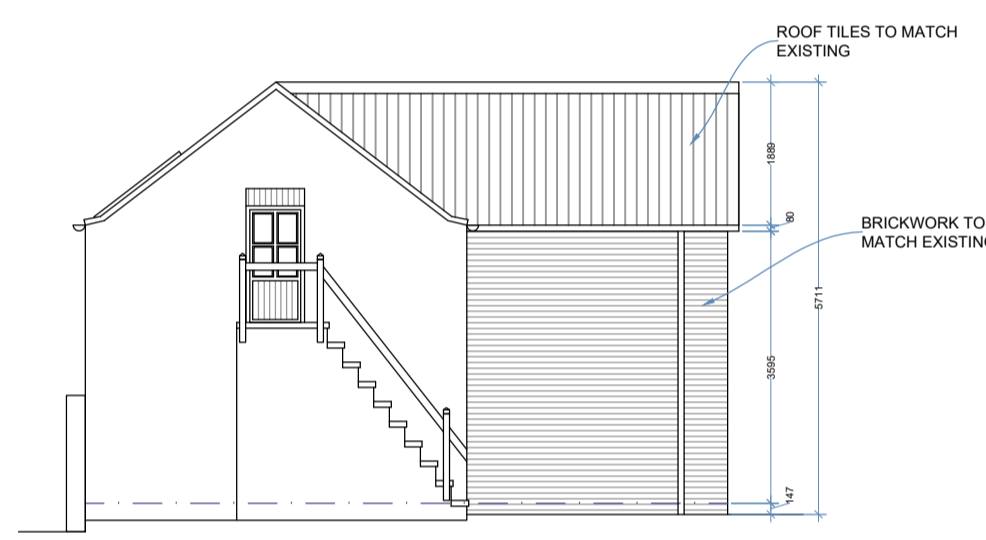


Proposed Elevation E 1:100

ROOF TILES TO MATCH EXISTING
BRICKWORK TO MATCH EXISTING

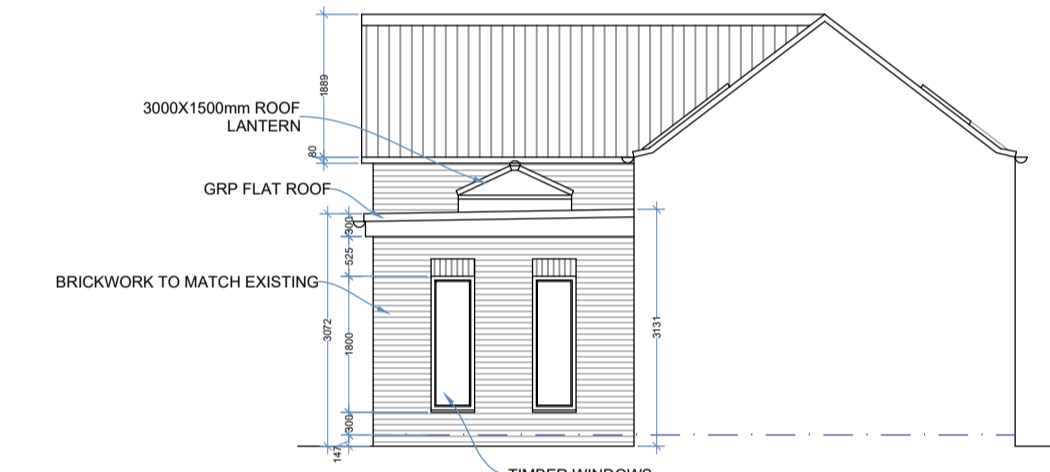


Proposed Elevation F 1:100

3000X1500mm ROOF LANTERN
GRP FLAT ROOF
BRICKWORK TO MATCH EXISTING
TIMBER WINDOWS

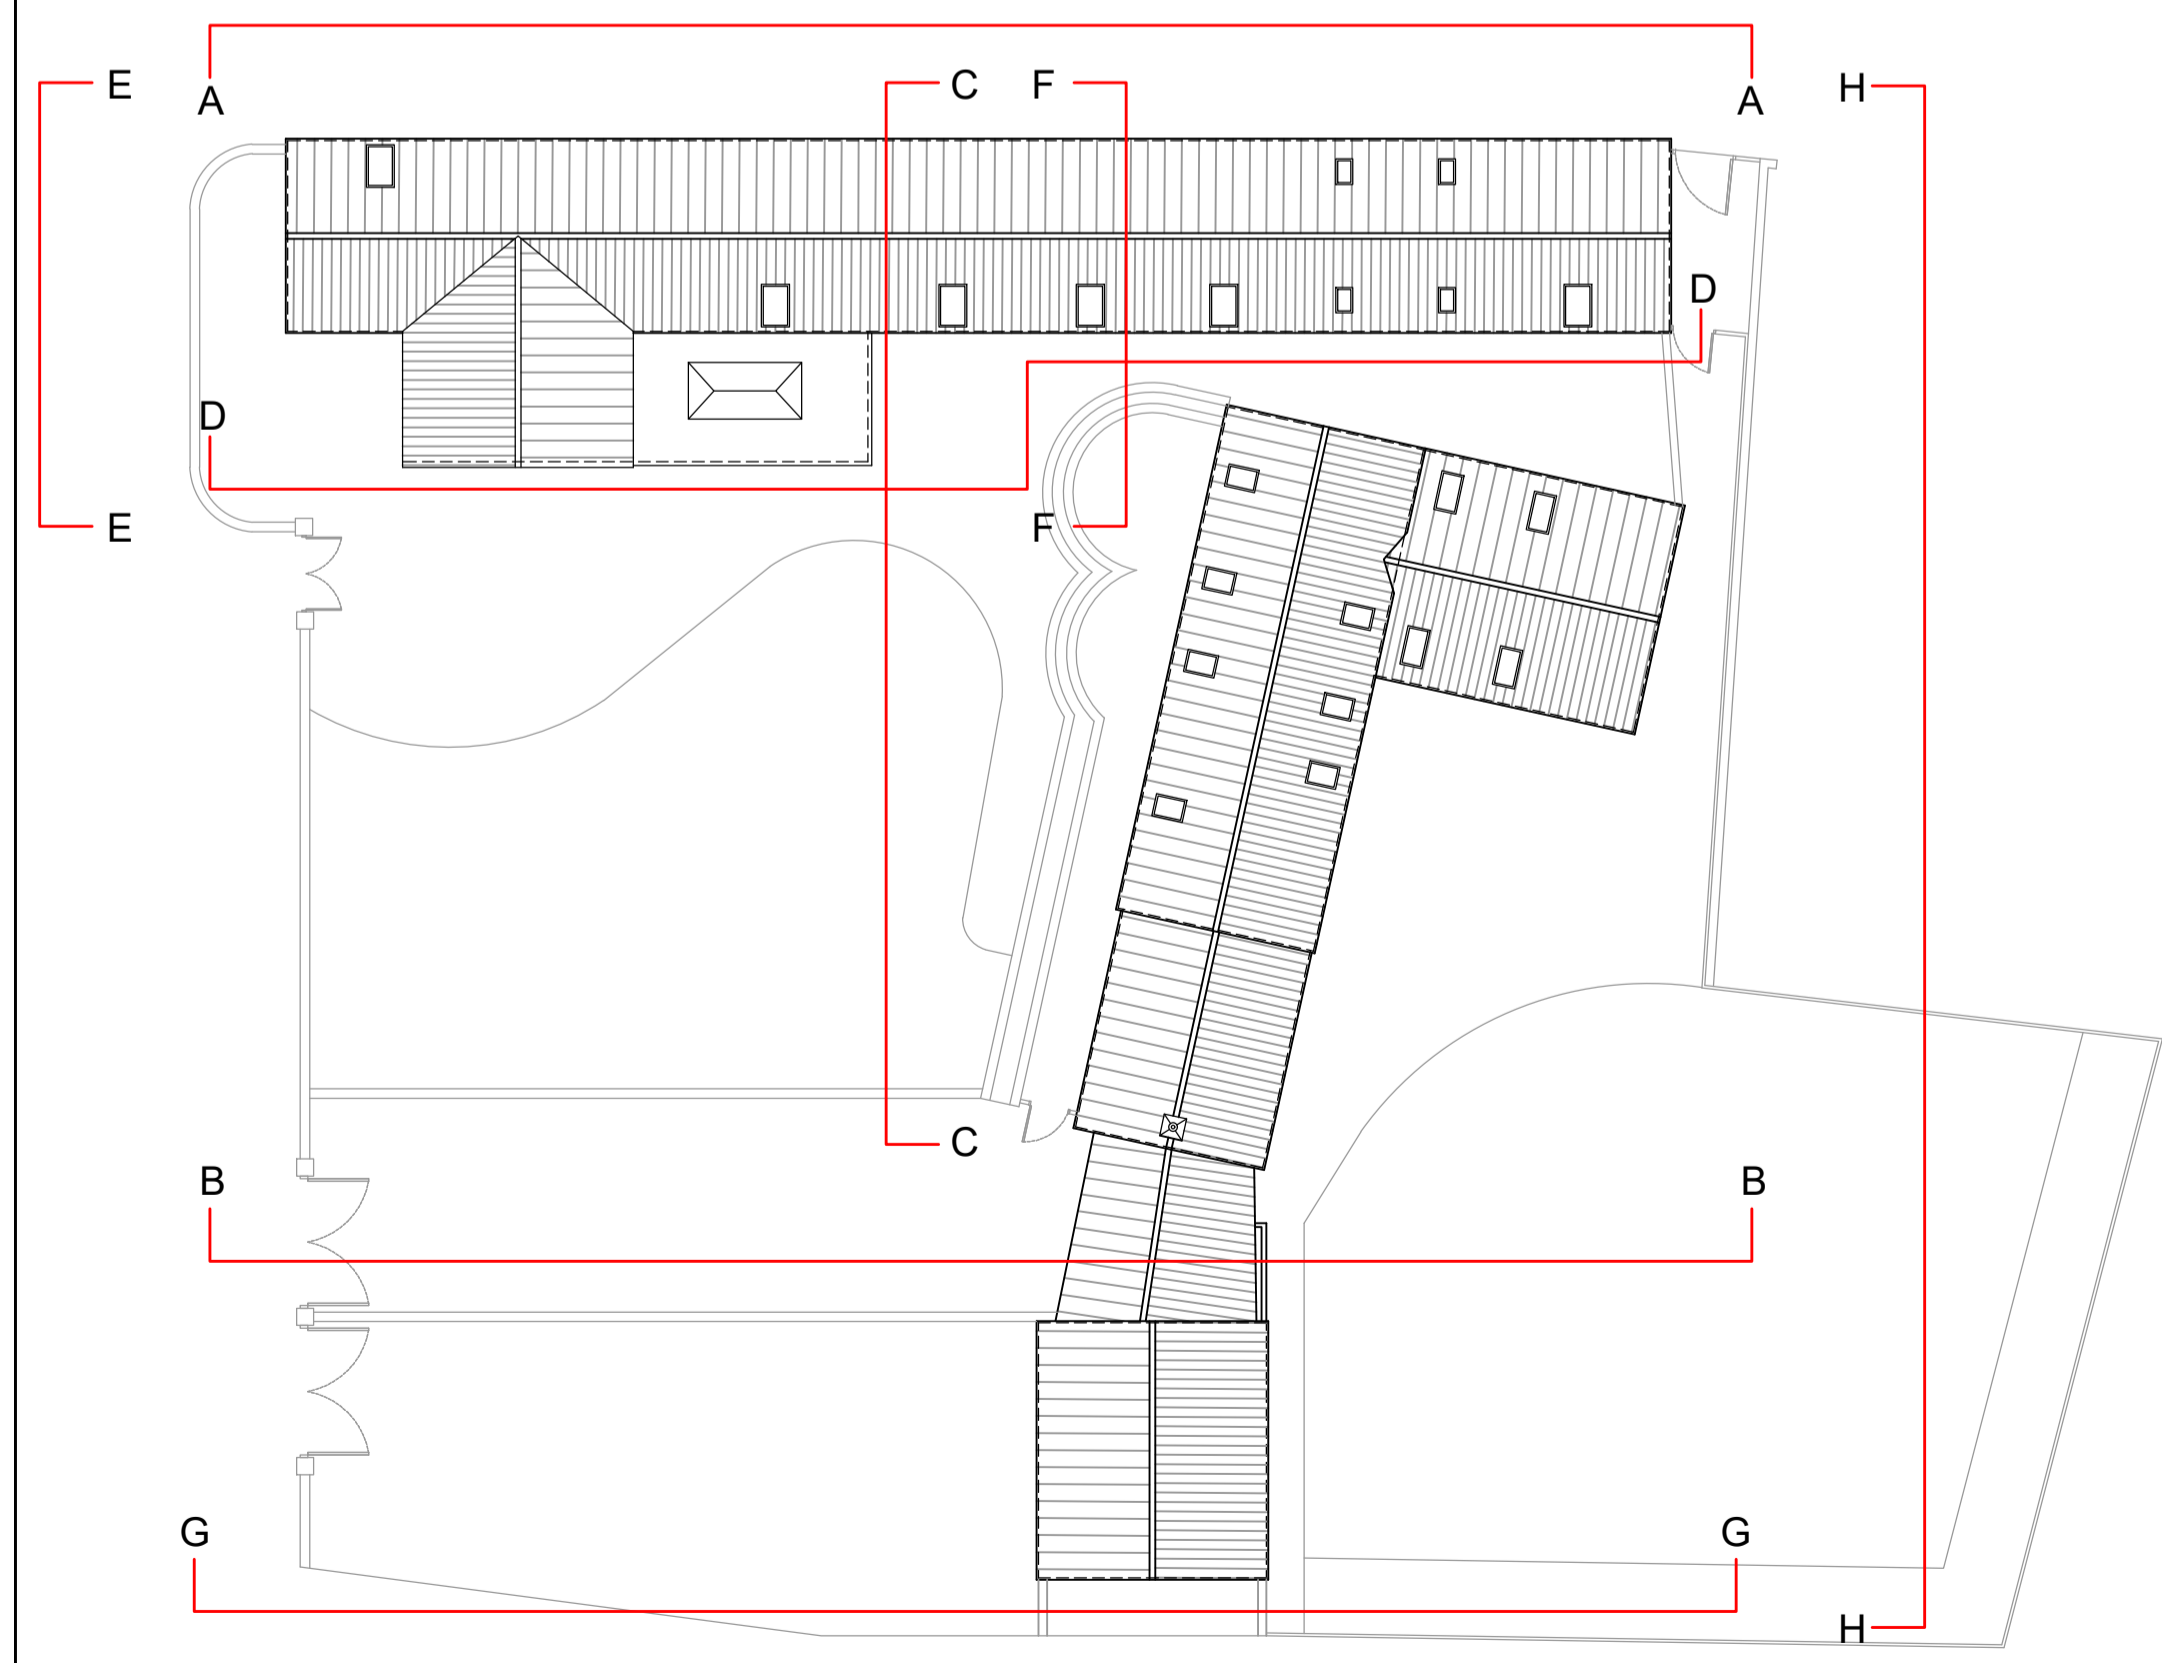

Existing First Floor Plan 1:100

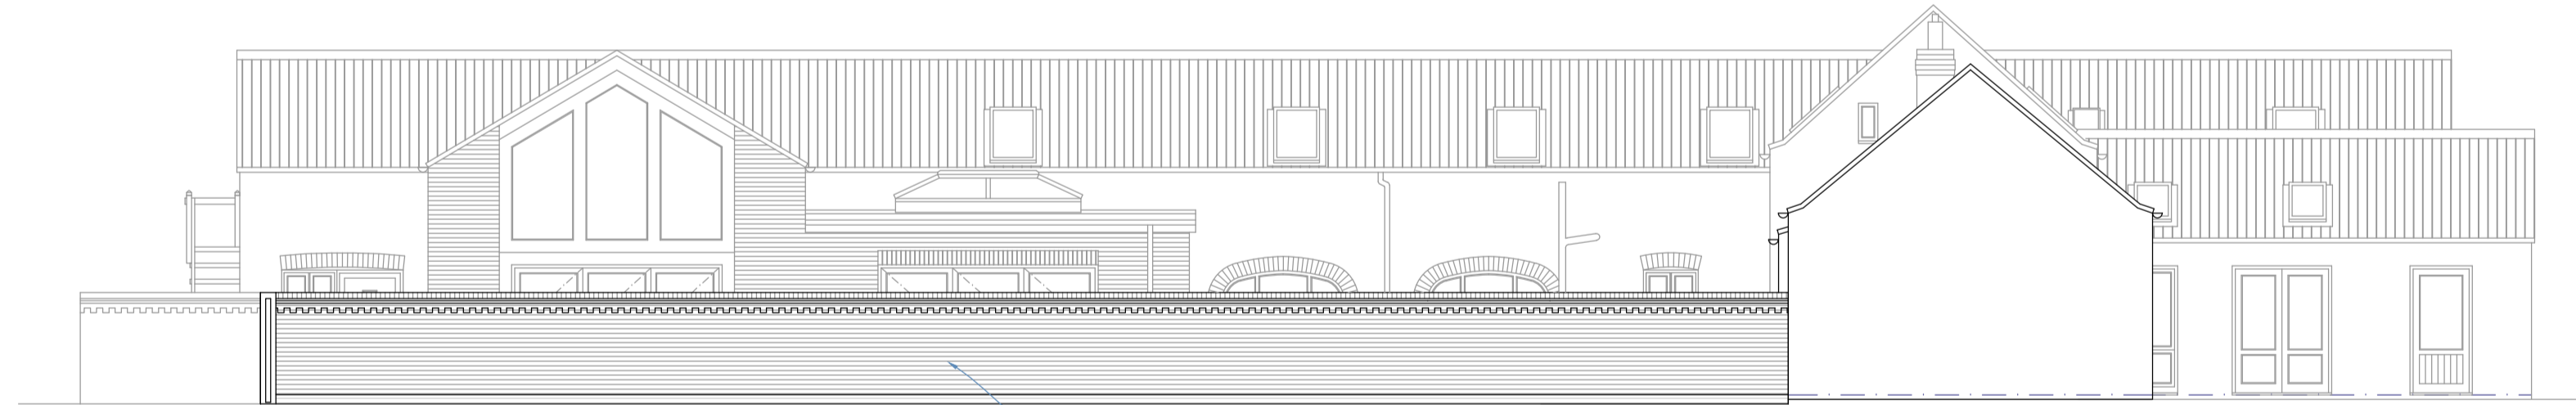

Proposed Elevation G 1:100

NEW 1800mm HIGH BRICK WALL TO MATCH EXISTING



Proposed Elevation H 1:100

NEW 1800mm HIGH BRICK WALL TO MATCH EXISTING

Rev	Date	Revisions	By
A			

CLIENT
Mr Frank Wood

PROJECT
**The Maltings / The Granary
Horsea Road
Leven
Beverley
HU17 5NJ**

TITLE
**Proposed Elevations A
to H**

Scale: 1:200/100 A1 Date: 09/04/24

Drawn By
H Anderson Status
Consultation Drawing
NOT FOR CONSTRUCTION

Drawing No .
208